


Current Layout



Proposed

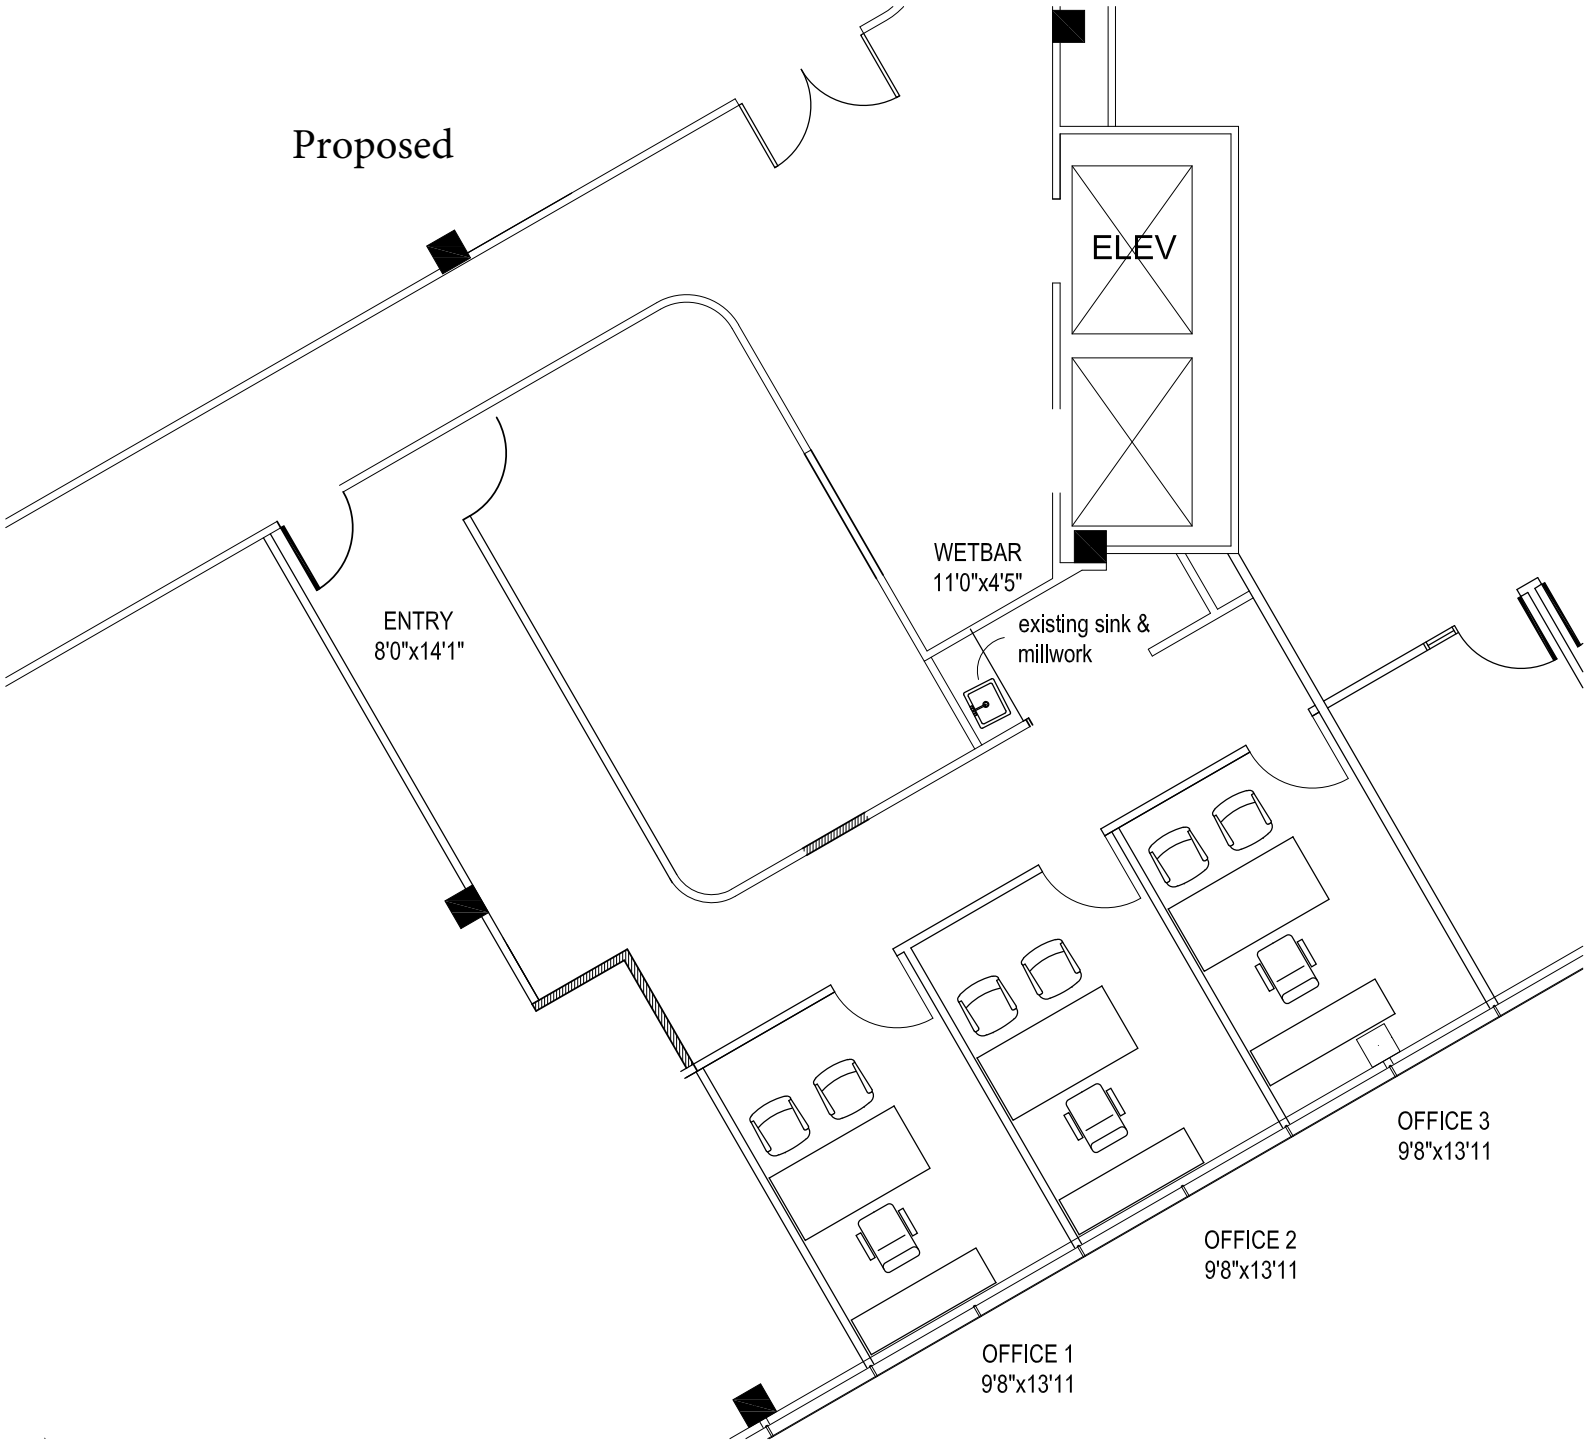

ARCHITECTURAL FLOOR PLAN

LEGEND

	NEW	EXISTING	DEMO
PARTITIONS			
ELECTRICAL			
TELE/COMM			

FURNITURE SHOWN IS DIAGRAMMATIC AND DOES NOT REPRESENT ACTUAL DIMENSIONS AND PLACEMENT. ALL DIMENSIONS ARE APPROXIMATE TO THE INCH. ACTUAL DIMENSIONS TO BE CLARIFIED ON CONSTRUCTION DOCUMENTS.

2200 SPACE PARK DRIVE
LEVEL 04

PDG
ARCHITECTS

10000 RICHMOND
SUITE 100
HOUSTON, TX 77042
713-629-6100

ISSUE

MK	DATE	DESCRIPTION
SD	10/14/22	SCHEMATIC

SHEET DATA

PROJECT NUMBER:	22083
DRAWN BY:	DB
ISSUE DATE:	10/14/22
SCALE:	1/8"=1'-0"
AREA:	1,456 NRA

SHEET

SD