


201 Steele St
SUITE 2-C (1280 RST)

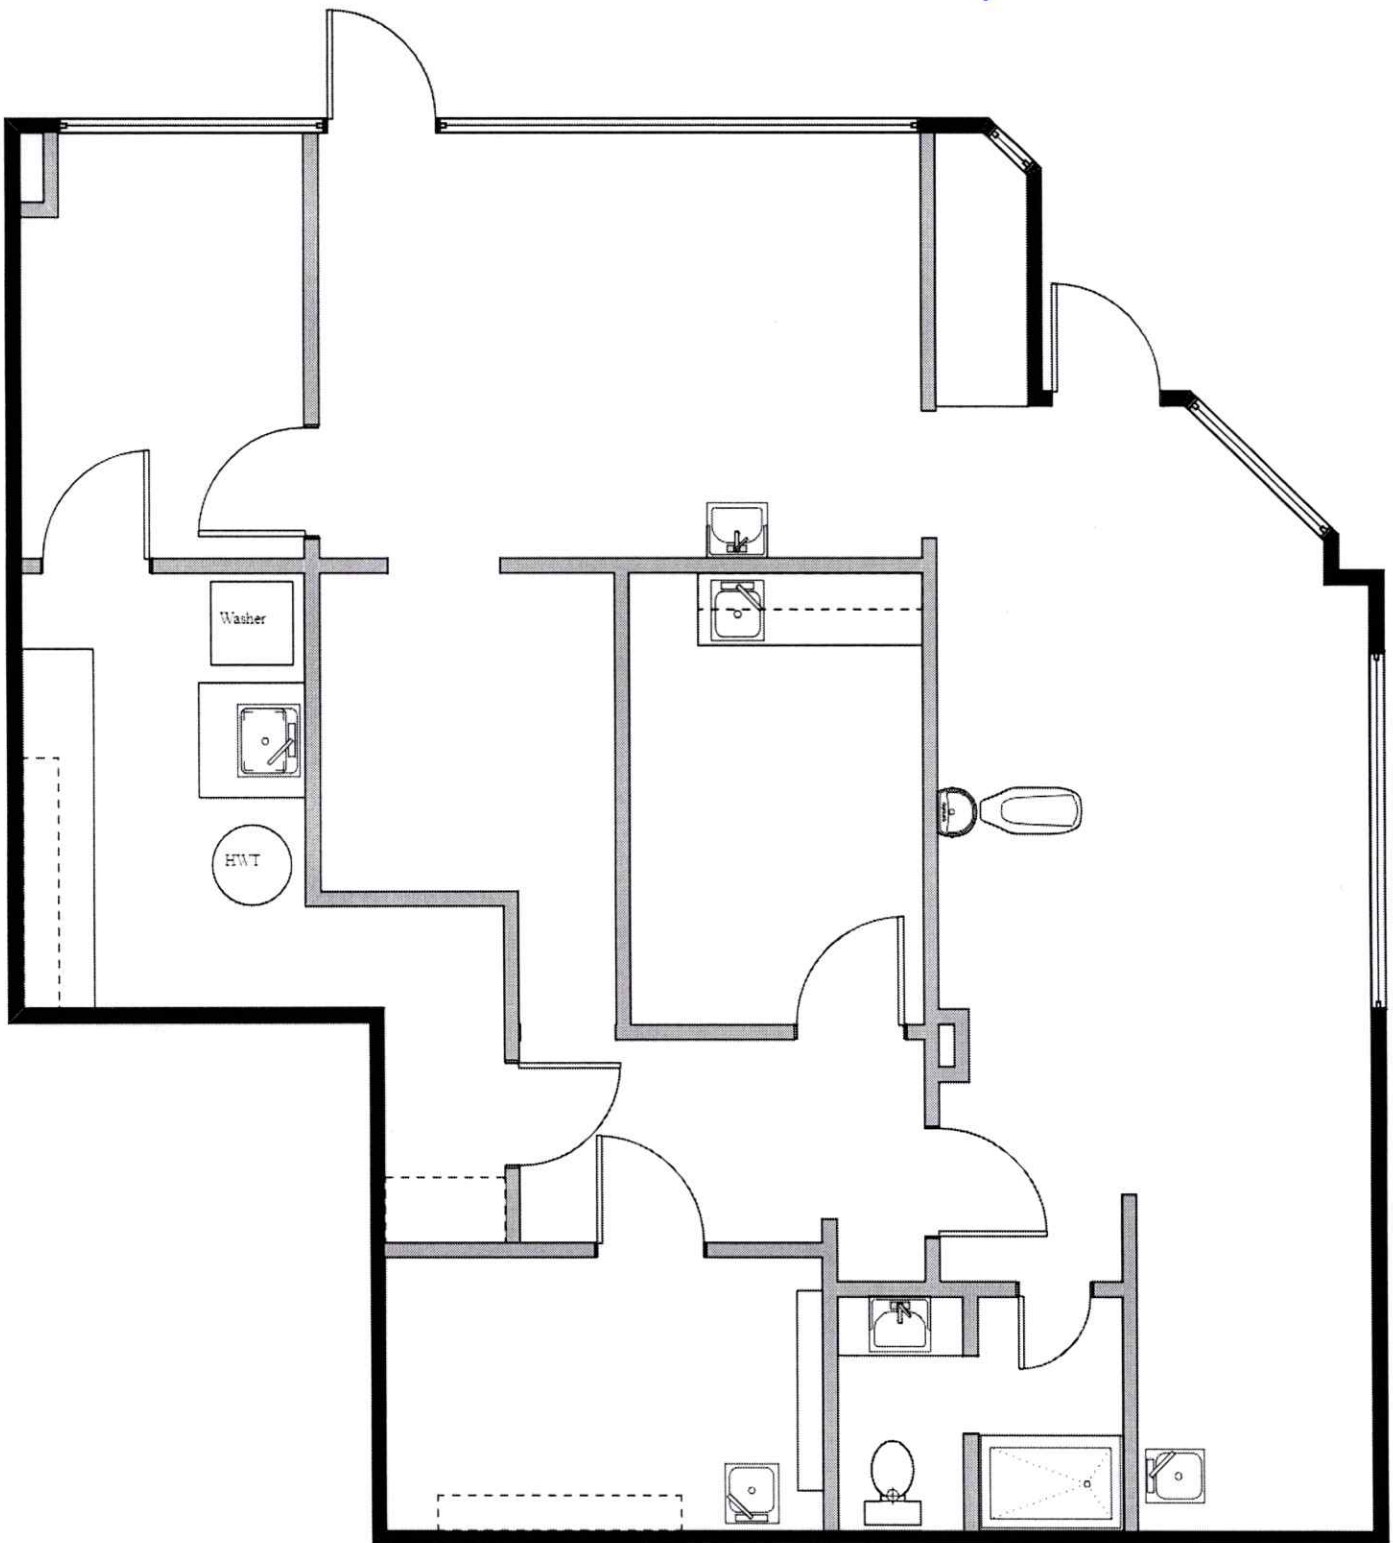


1

Existing Floor Plan

Scale: 3/16" = 1'-0"

201 Steele St

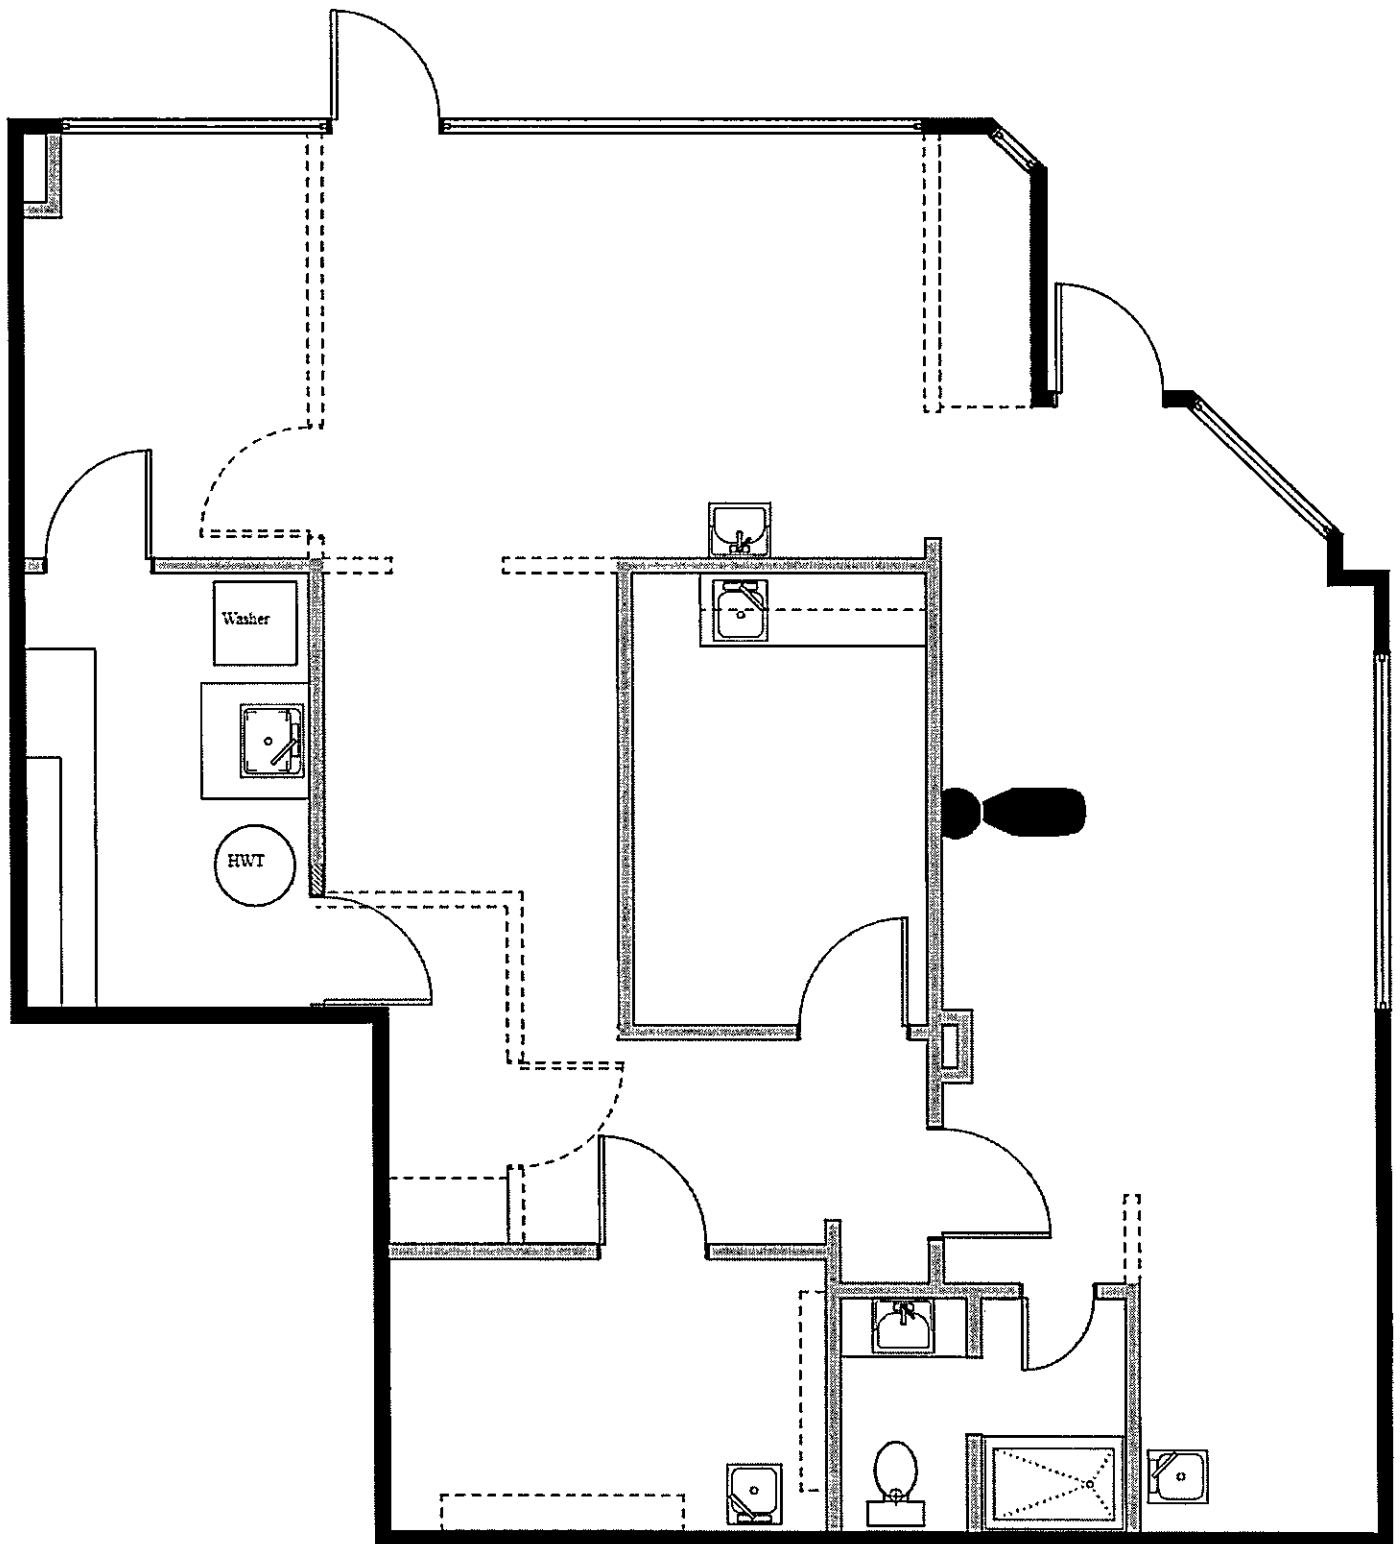

2

Demo Plan


Scale: 3/16" = 1'-0"

Beaver Builders, LLC - Rick Beaver
4660 South Clarkson, Cherry Hills, CO 80113
Mb (303) 419-4644. beaver@me.com
www.beaverbuildersdenver.com

Date 3/28/24

201 Steele St

SUITE 2-C (1280 RSF)

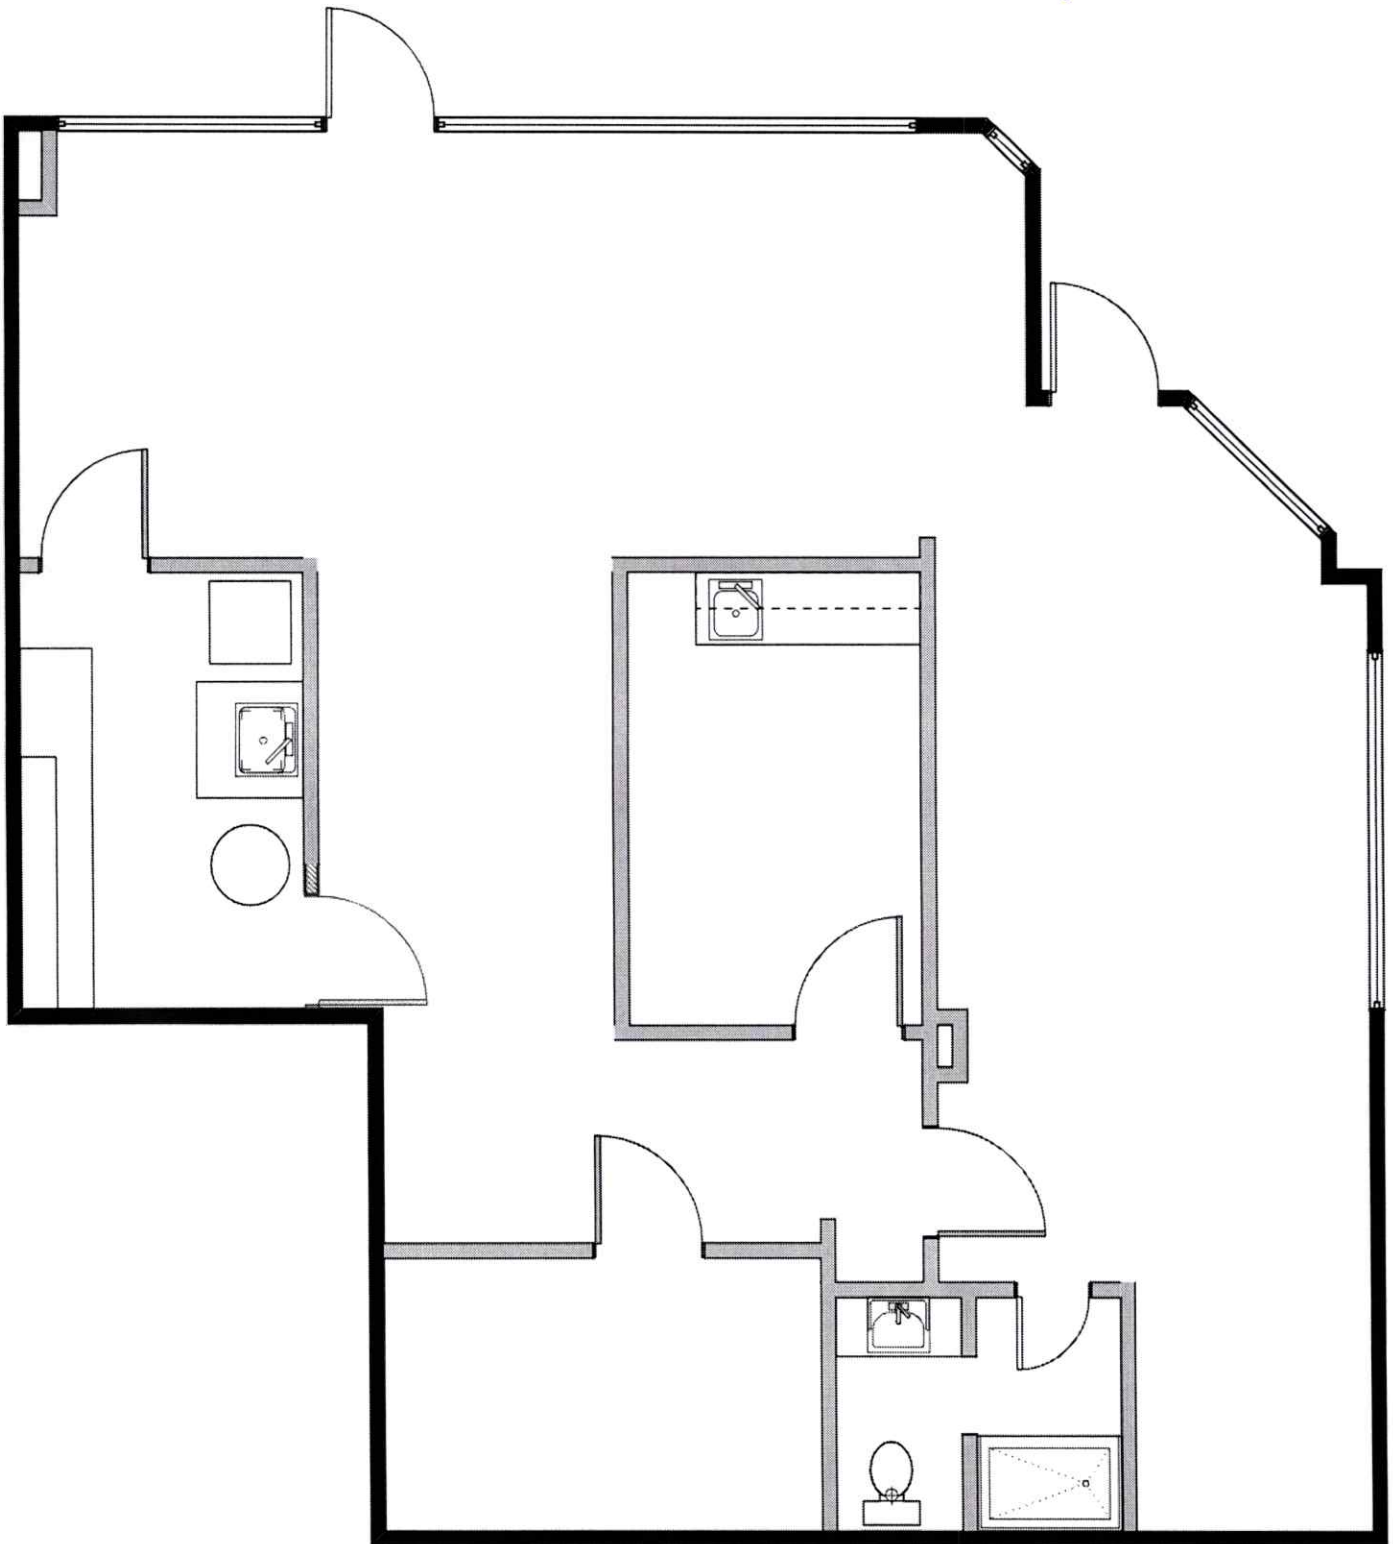

3

PROPOSED

Floor Plan

Scale: 3/16" = 1'-0"

Beaver Builders, LLC - Rick Beaver
4660 South Clarkson, Cherry Hills, CO 80113
Mb (303) 419-4644. beaver@me.com
www.beaverbuildersdenver.com

Date 3/28/24