


- 1 THE CONTRACTOR SHALL FURNISH ALL LABOR AND MATERIALS AS REQUIRED TO COMPLETE DEMOLITION AND REMOVAL OF ALL ITEMS AS INDICATED ON THE DRAWINGS. PLACEMENT OF THE DUMPSTERS SHALL BE DETERMINED BY THE BUILDING OWNER.
- 2 ALL WORK DEMOLISHED SHALL BE REMOVED FROM THE PREMISES EXCEPT ITEMS TO BE REUSED OR RETURNED OR AS OTHERWISE DIRECTED.
- 3 THE CONTRACTOR SHALL REMOVE ALL WALL CONDUITS LEFT AFTER WALL DEMOLITION INCLUDING SWITCH BOXES, PLATES, BRIDGES, OR ADA REQUIREMENTS ANY OTHER TELEPHONE OR ELECTRICAL WIRING. OF WORK.
- 4 IN ALL AREAS WHERE DEMOLITION (REMOVAL OF TILE CARPETING TACKLESS, PARTITIONS, ETC.) CAUSES AN UNEVENNESS IN SLAB, THE CONTRACTOR SHALL FLASH PATCH TO LEVEL THE SLAB TO RECEIVE NEW FINISHED FLOORING.
- 5 ALL EXPOSED LIGHT FIXTURES, WIRING SWITCHES AND METAL MOLDING NOT BEING REUSED WHICH WILL BE EXPOSED IN FINISHED OFFICE AREAS, SHALL BE REMOVED.
- THE CONTRACTOR AT ALL TIMES SHALL PROTECT THE PROPERTY INCLUDING BUT NOT LIMITED TO WINDOWS, FLOOR AND CEILING TILE, TOILETS, DOORS, BUCKS, ELECTRICAL AND AIR CONDITIONING EQUIPMENT ETC.
- 7 THE CONTRACTOR SHALL FURNISH AN ADEQUATE SYSTEM OF TEMPORARY LIGHTS THROUGHOUT THE SPACE DURING CONSTRUCTION AS REQUIRED FOR FIRE EXITING SAFETY AND FOR THE PERFORMANCE
- 8 THE CONTRACTOR SHALL CAP AND FLUSH OUT, BEHIND FINISHED SURFACES, ALL PROJECTED PLUMBING, FLOOR ELECTRICAL TELEPHONE OUTLETS, AND ALL OTHER ITEMS WHICH ARE BEING ABANDONED.
- 9 UPON COMPLETION OF THE DEMOLITION WORK, THE CONTRACTOR SHALL PROVIDE THAT ALL AREAS BE LEFT BROOM CLEAN.

- 10 THE CONTRACTOR SHALL CUT, FIT, AND PATCH ALL WORK THAT MAY BE REQUIRED TO MAKE ALL PARTS FIT TOGETHER PROPERLY, AND TO RECEIVE WORK OF OTHERS.
- THE CONTRACTOR SHALL SURVEY ALL EXISTING FINISHED SURFACES
 TO INCLUDE CORNER BEADS, STOPS, ETC. FOR CHIPS, CRACKS,, HOLES,
 DAMAGED SURFACES, WAINSCOTS, WALLS, AND CEILINGS WHEREVER
 DOOR BUCKS HAVE BEEN REMOVED, AND ANY OTHER DEFECTS HAVING
 AN APPEARANCE DIFFERENT FROM A NEWLY FINISHED INSTALLATION.
 DEFECTIVE SURFACES SHALL BE REPAIRED; IF BEYOND REPAIR, THEN
 THE CONTRACTOR SHALL REMOVE ALL EXISTING AND INSTALL NEW SURFACES
 TO THE SATISFACTION OF THE OWNER.
- 12 ALL DAMAGED EXISTING AREAS TO REMAIN AND EXISTING AREAS AFFECTED BY DEMOLITION OF NEW CONSTRUCTION WORK SHOWN ON DRAWINGS SHALL BE PATCHED AS REQUIRED TO MATCH IMMEDIATE EXISTING ADJACENT AREAS IN MATERIALS, FIRE RATING, FINISH, AND COLOR UNLESS OTHERWISE NOTED BY INTERIOR DESIGNER.
- 13 THE CONTRACTOR SHALL PROVIDE AND INSTALL ALL CEILING AND WALL ACCESS TO ALL AIR CONDITIONING, PLUMBING, TELEPHONE, AND ELECTRICAL CONTROLS REQUIRING ACCESS. COORDINATE LOCATIONS WITH THE TRADES.
- 14 THE CONTRACTOR SHALL PROVIDE OPENING IN PARTITIONS
 FLOORS OR CEILINGS FOR TELEPHONE COMPANY'S AND/OR SECURITY
 SYSTEMS INSTALLATIONS DURING THE CONSTRUCTION PERIOD AND
 PROVIDE CLOSURE AND/OR PATCH THE OPENINGS WHEN THE UTILITIES
 ARE INSTALLED.
- 15 ANY QUESTIONS REGARDING THIS PROJECT PLEASE CONTACT INNERSITE (631) 435-1805

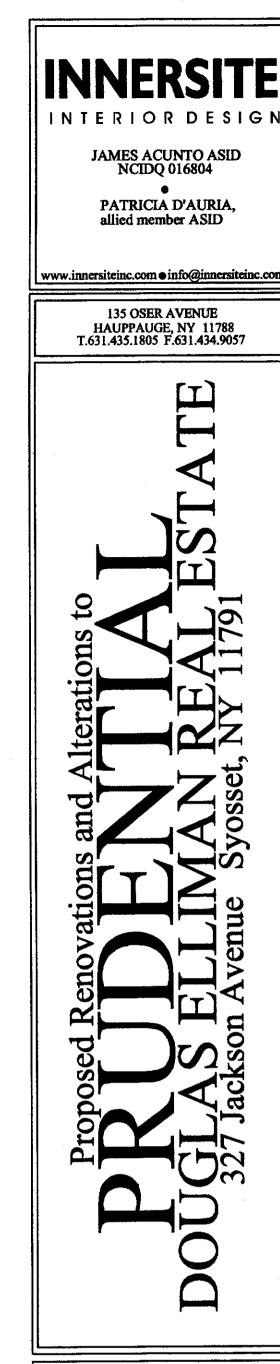

FLOOR PLAN

10.12.04	NOT FOR CONSTRUCTION
9.29.04	RELOCATE BREAK ROOM
9.17.04	ADD COL. / RPZ CLOSET
8.13.04	EXTEND PLATFORM
6.23.04	PARTITIONS
6.11.04	ADD COMP. STATIONS
6.09.04	ADD CUBICALS
DATE	REVISIONS

SCALE 1/4"=1'-0"

DRAWN BY RP

CHECKED BY JA

DATE 6.1.04

DRAWING NO.

PROJECT NO.

NOT FOR CONSTRUCTION 10/12/04