


The Contractor is responsible for checking dimensions and any discrepancy to be verified with the Architects before proceeding. Figured dimensions to be worked to only. Subject to all Local Authority and Statutory approvals.
DO NOT SCALE

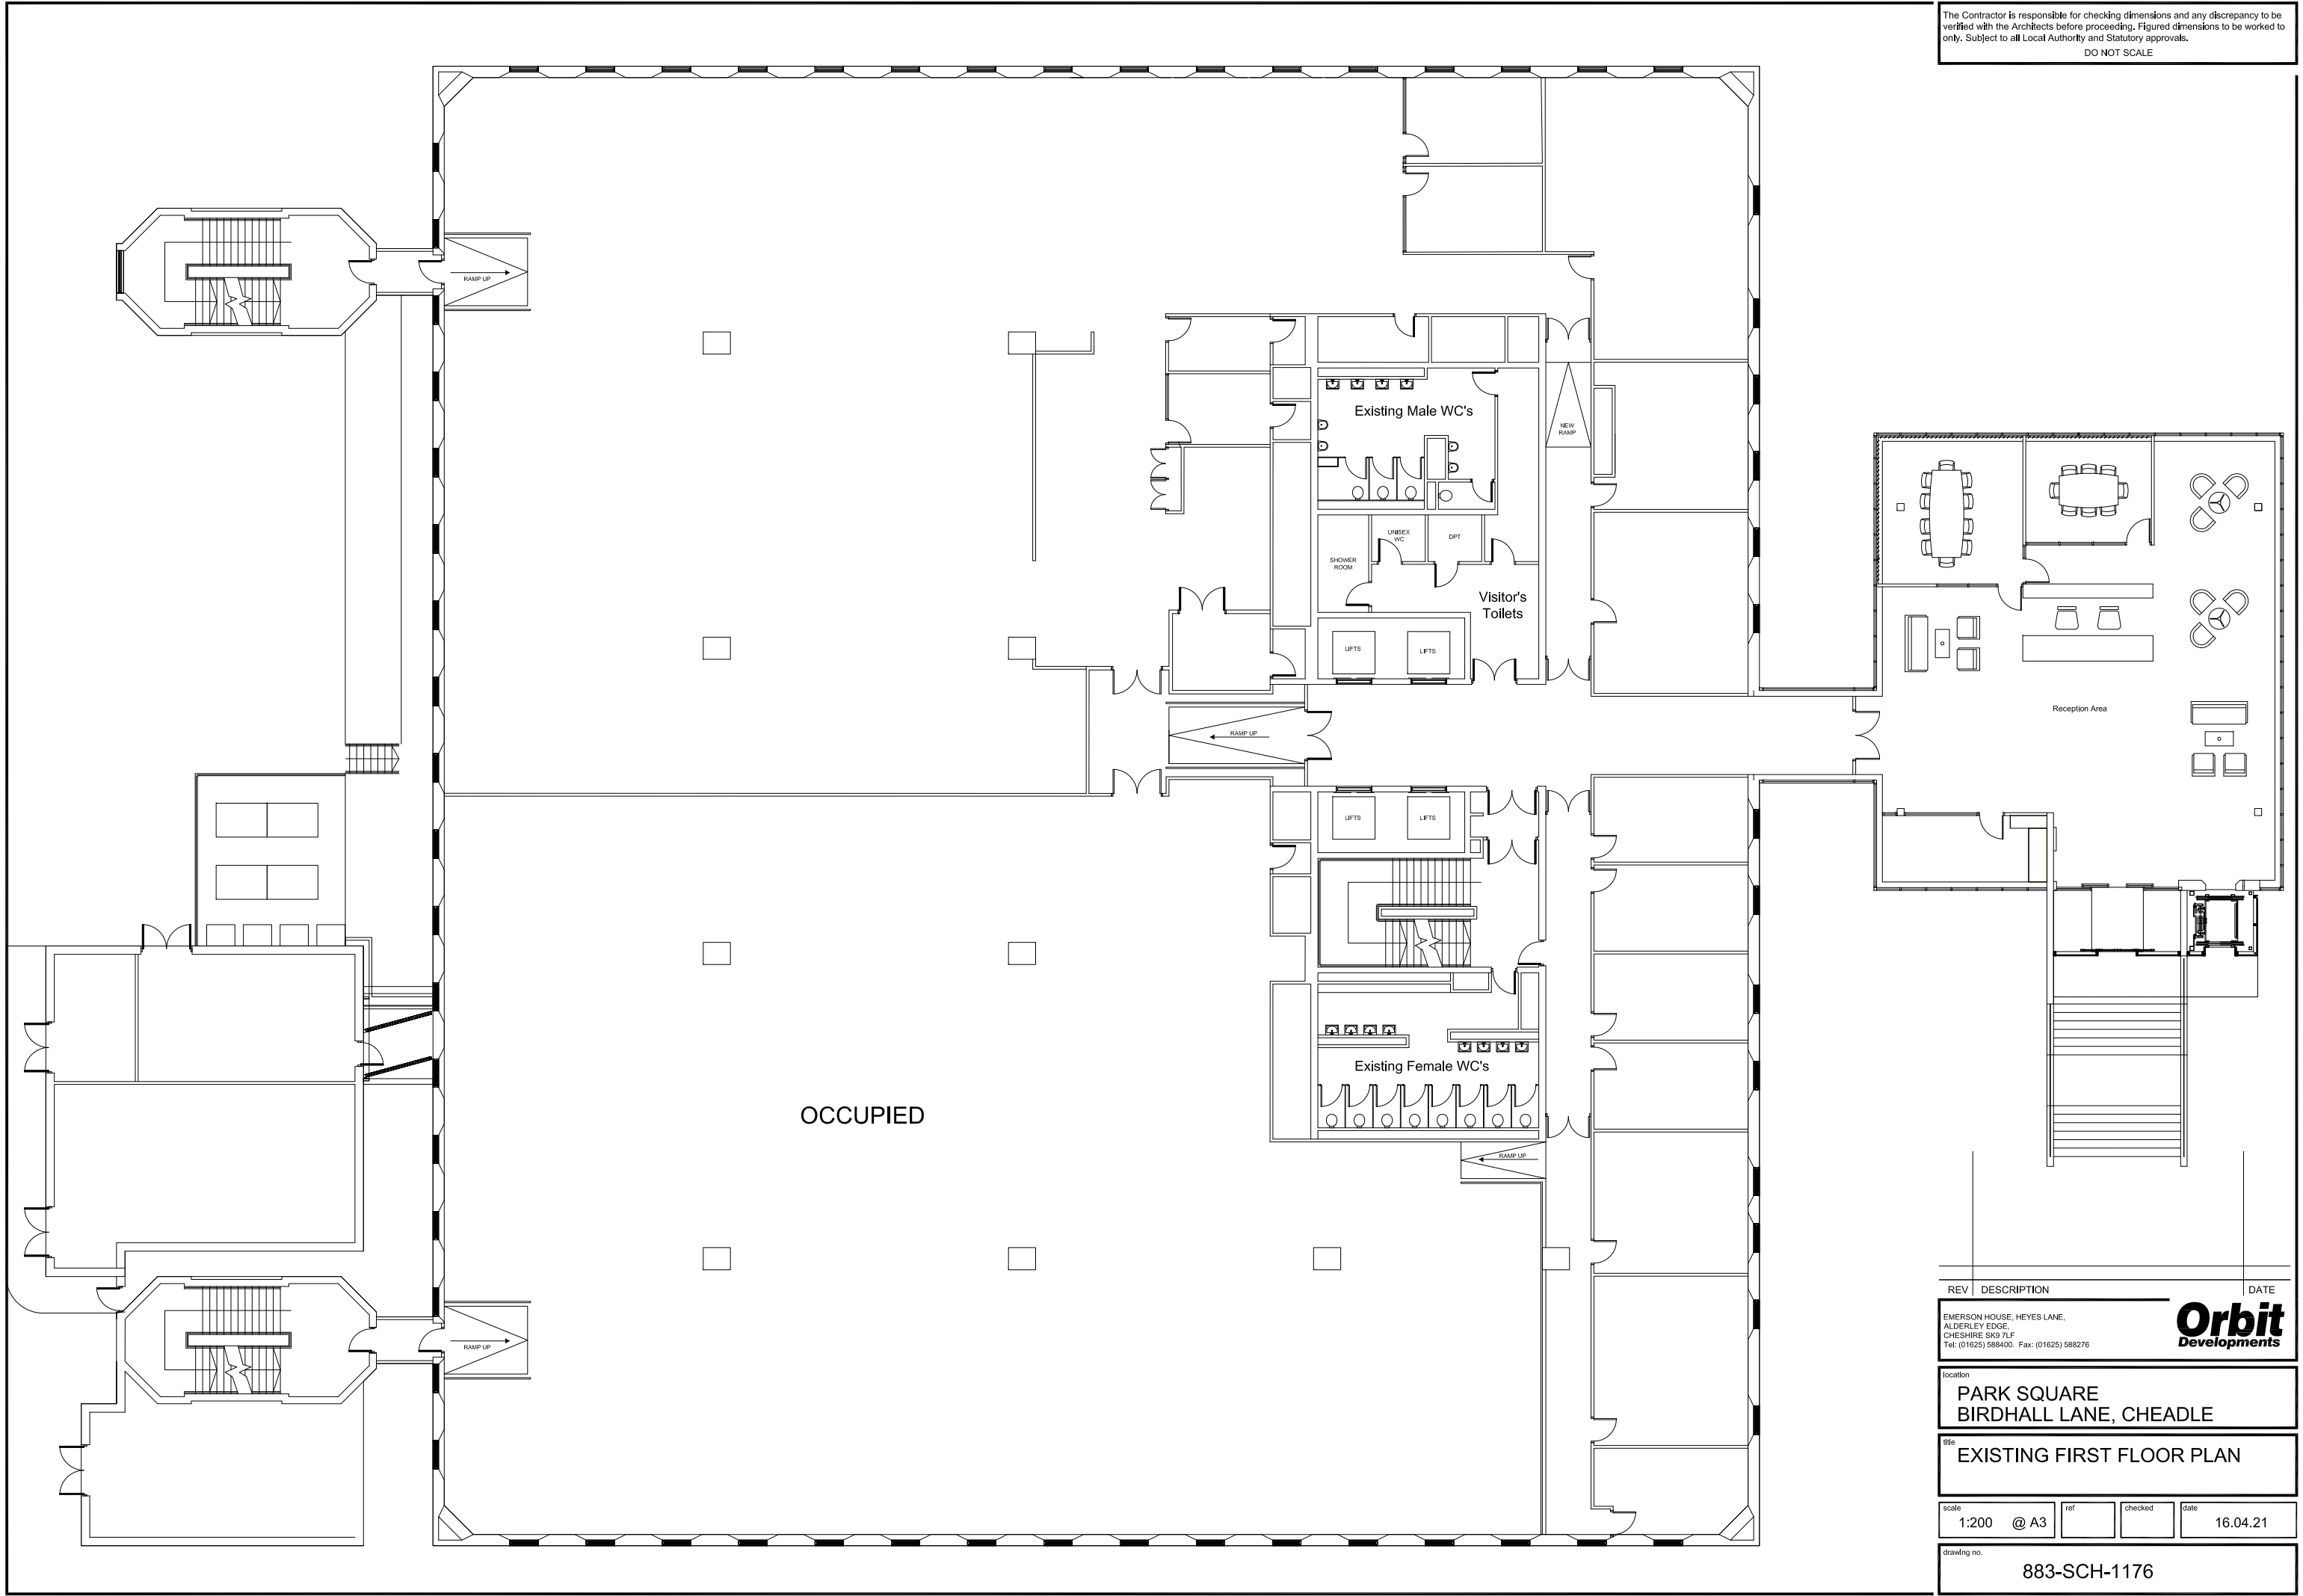

REV	DESCRIPTION	DATE
<p>EMERSON HOUSE, HEYES LANE, ALDERLEY EDGE, CHESHIRE SK9 7LF Tel: (01625) 588400. Fax: (01625) 588276</p>		
<p>location PARK SQUARE BIRDHALL LANE, CHEADLE</p>		
<p>title EXISTING FIRST FLOOR PLAN</p>		
scale	ref	checked
1:200 @ A3		
date	16.04.21	
drawing no.		
883-SCH-1176		

