


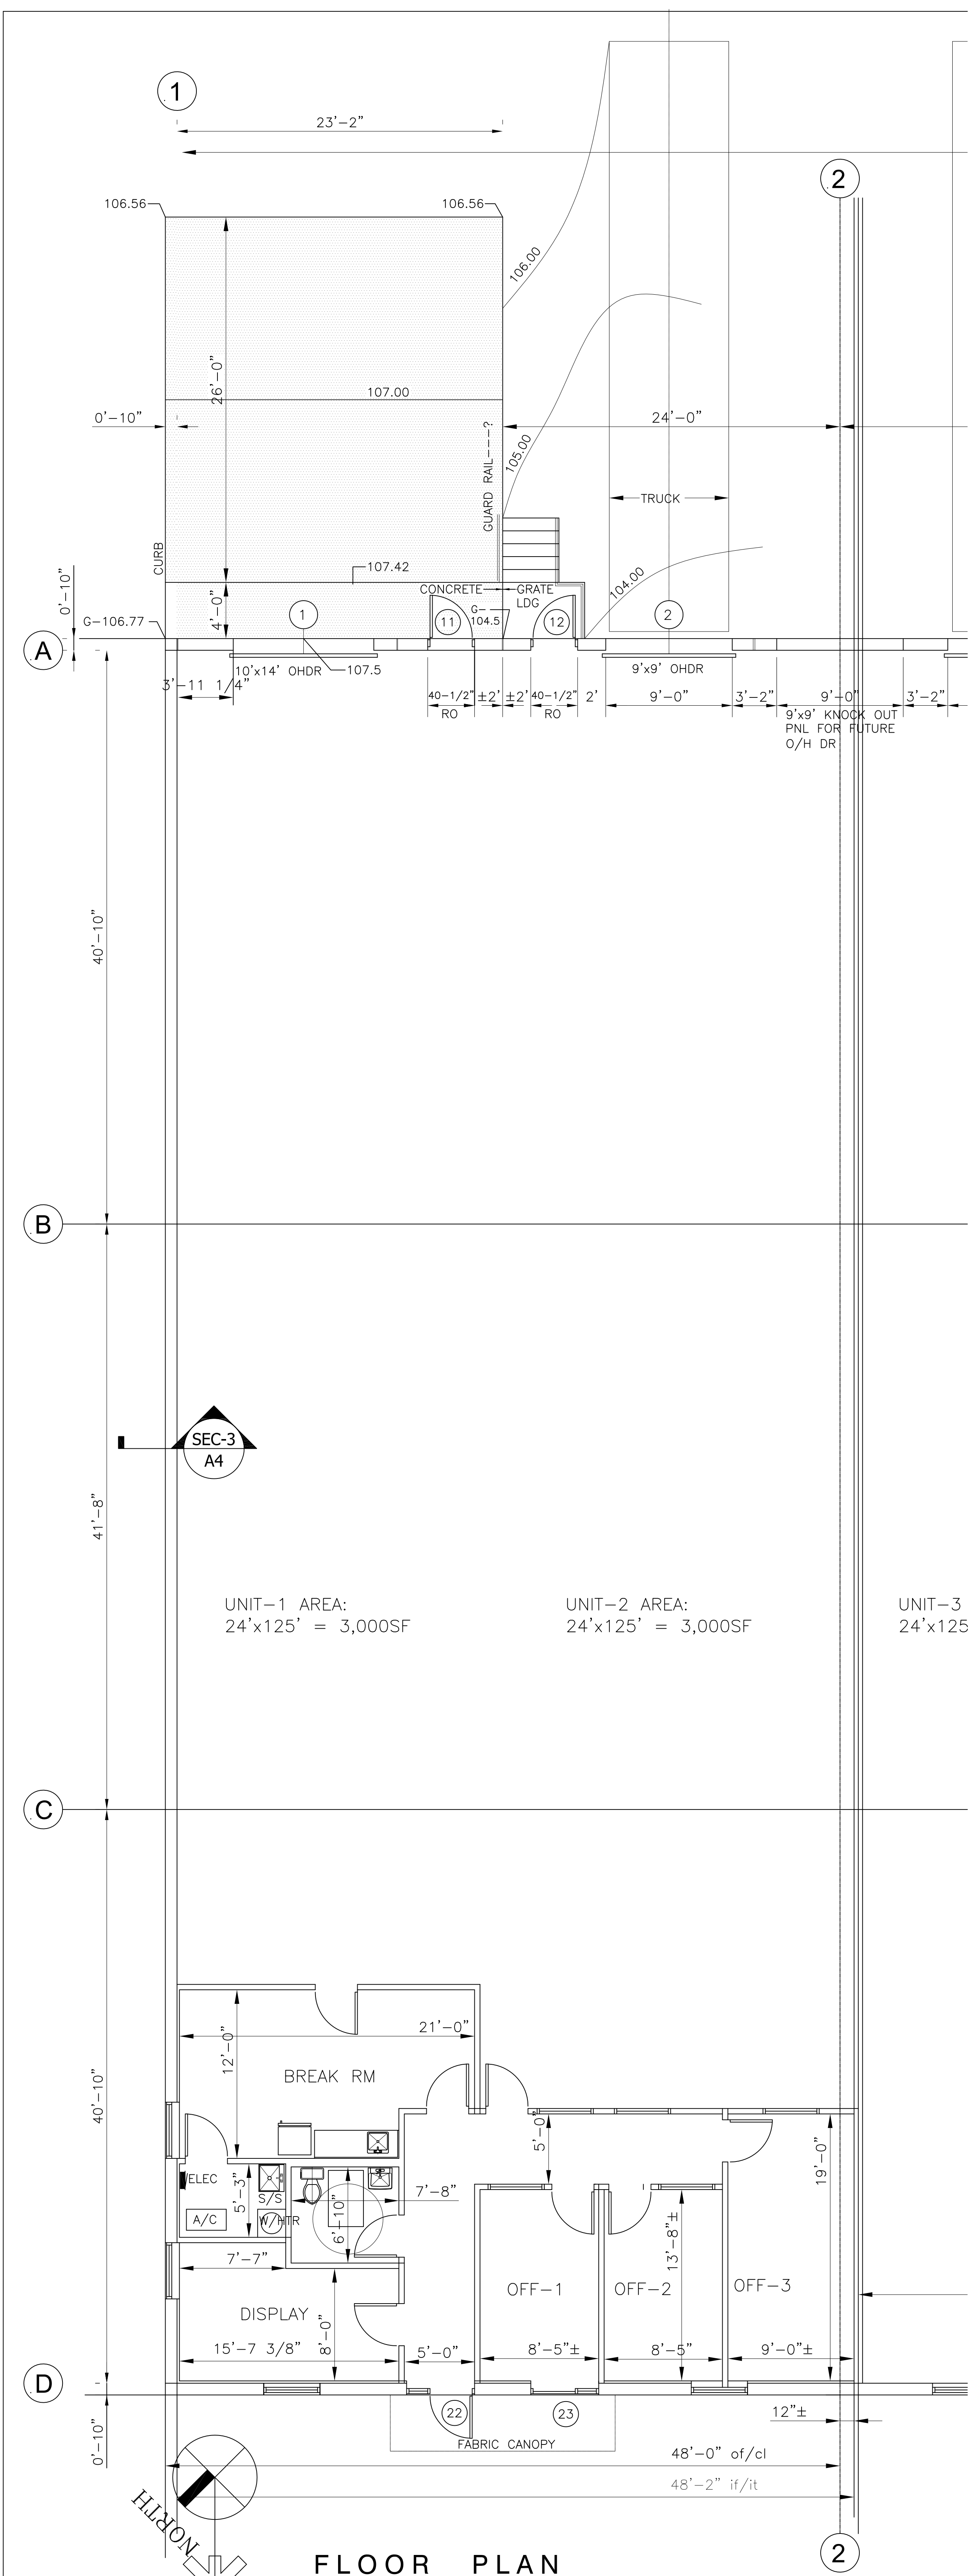

FLOOR PLAN
SCALE: 1/8"=1'-0"

PROJECT
NORTH

prelim 05.31.16