

PROJECT

VENTURE COPORATE CENTER

HOLLYWOOD FLORIDA

CONSULTANT

REVISIONS

No.	DATE	DESCRIPTION
01	05.09.18	TENAT REQ. REV.

SIGNATURES OF APPROVAL ADDITIONS, ALTERATIONS, OR REVISIONS TO THESE DRAWINGS AFTER APPROVAL HAS BEEN GIVEN, CONSTITUTE A CHANGE IN THE SCOPE OF WORK AS OUTLINED AND WILL BE ACCOMPLISHED AT THE CLIENT'S EXPENSE.

CLIENT: _____ DATE: _____

PROJECT PHASE

- SITE PLANNING
- SCHEMATIC DESIGN
- DESIGN DEVELOPMENT
- CONSTRUCTION DOCUMENTS


SPACE PLAN

PROJECT NUMBER:	VCC.32
ISSUED:	05.09.18
DRAWN BY:	MJK
CHECKED BY:	MJK
FILENAME:	VCC32SDP.DWG


SEAL

SHEET

SP-1

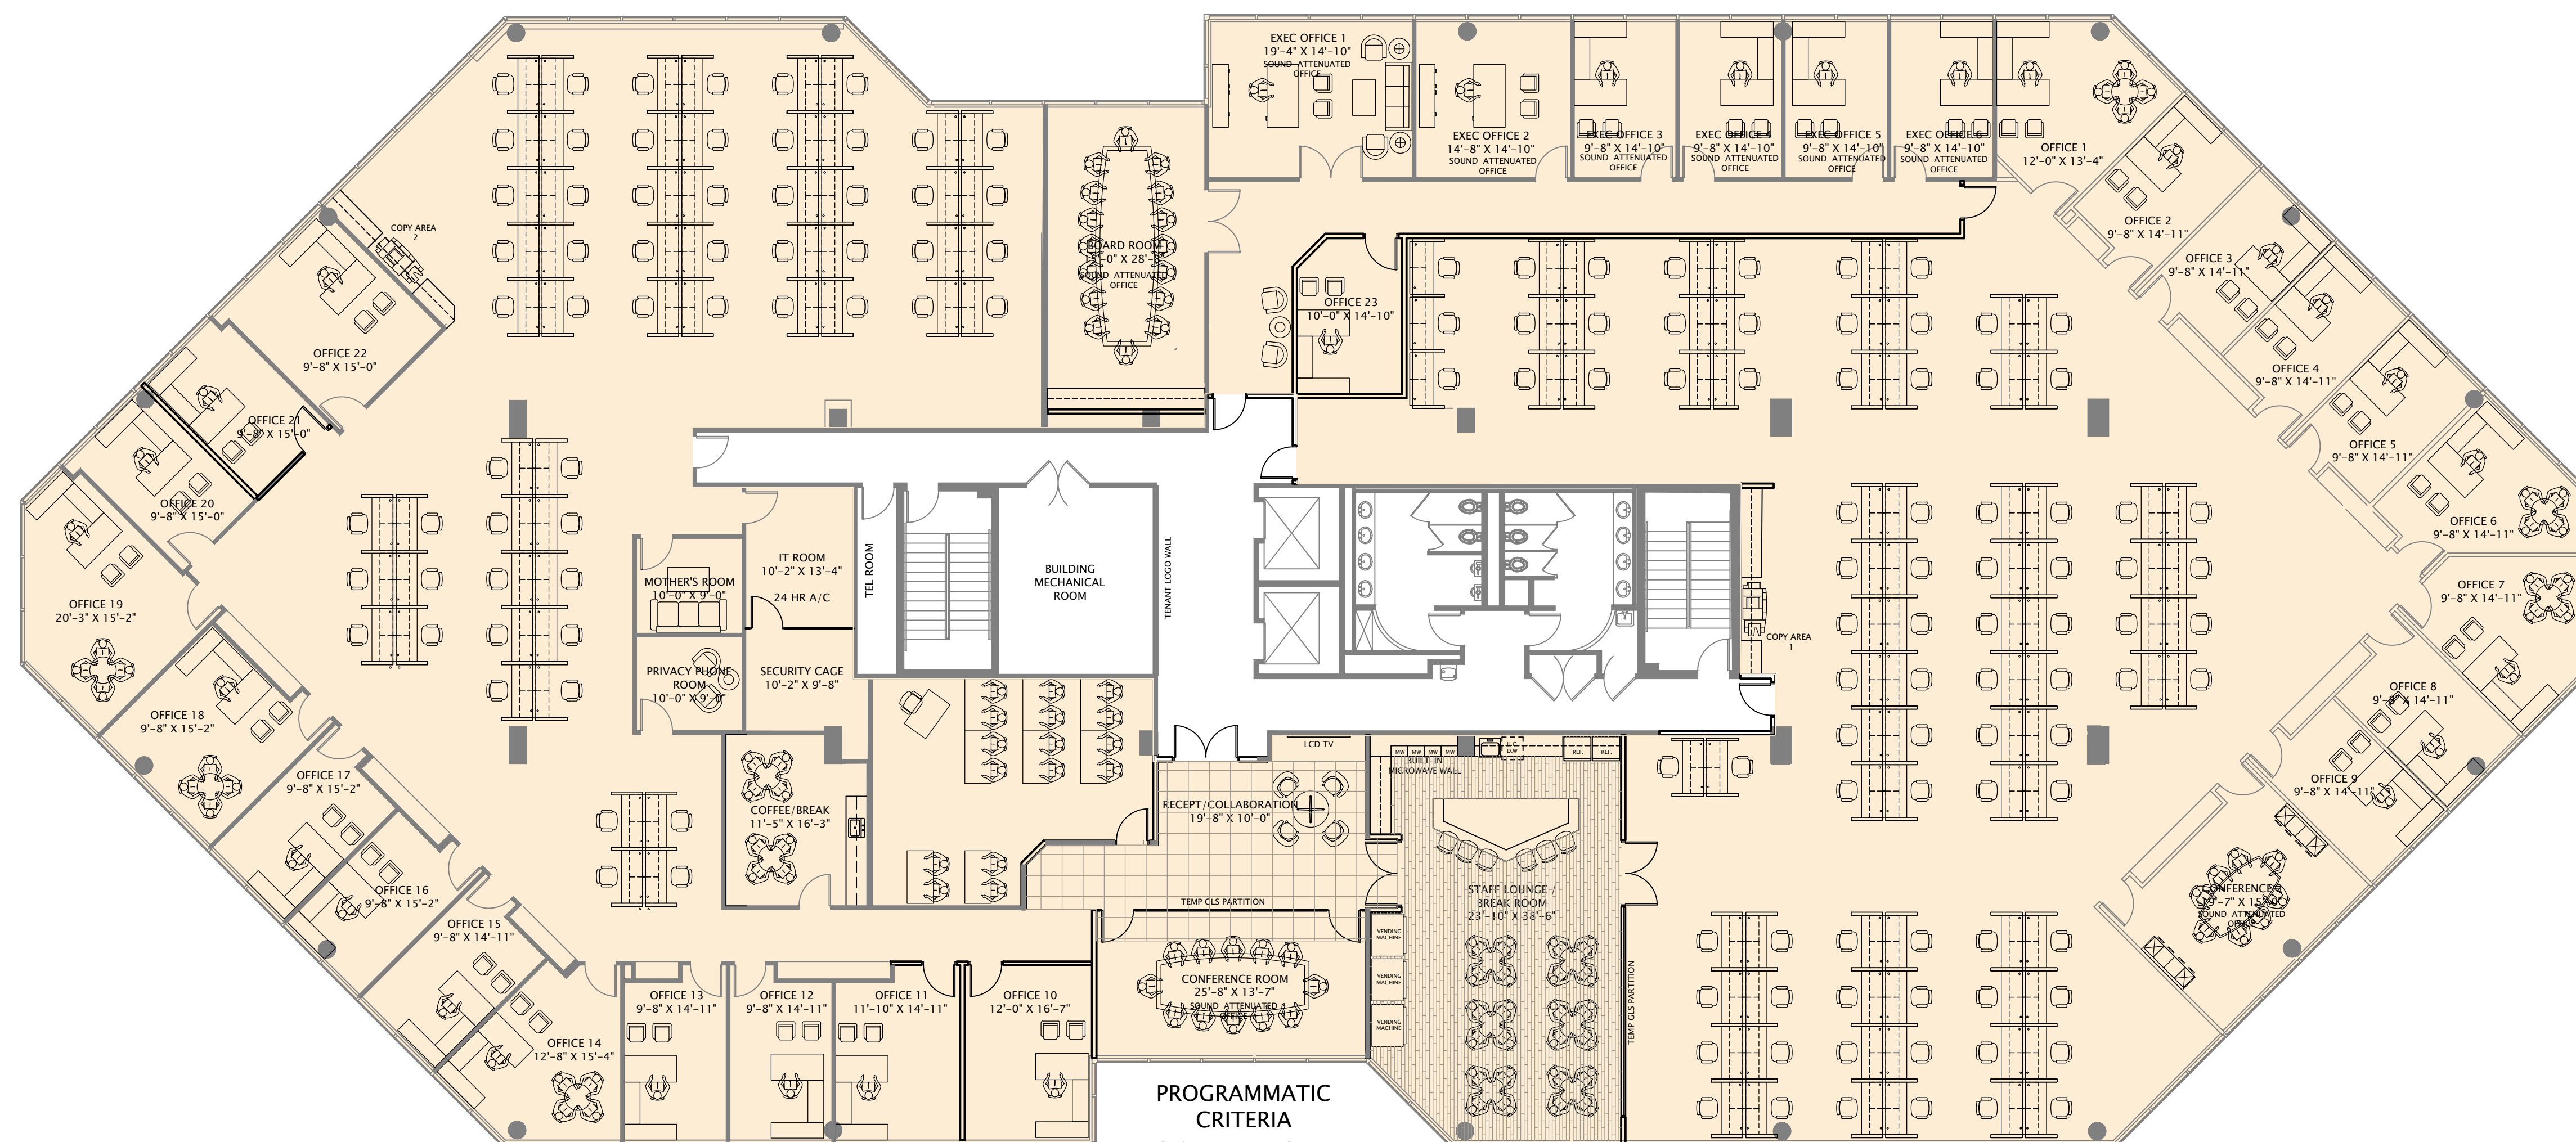

WALL STYLES

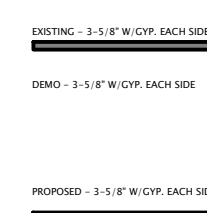

PROGRAMMATIC CRITERIA

REQUESTED	PROVIDED
27 OFFICES	29 OFFICES
95 WORK BENCHES	141 WORK BENCHES
1 BOARD ROOM	1 BOARD ROOM
2 CONFERENCE ROOMS	2 CONFERENCE ROOMS
1 IT ROOM	1 IT ROOM
2 COPY AREA	2 COPY AREAS
1 TRAINING ROOM	1 TRAINING ROOM
1 MOTHERS ROOM	1 MOTHERS ROOM
1 PHONE ROOM	1 PHONE ROOM
1 CAGE	1 CAGE
1 EXEC WAITING	1 EXECUTIVE WAITING
1 EXEC ASST	1 EXEC ASST

NOTE:

FURNITURE IS SHOWN FOR ILLUSTRATIVE PURPOSES ONLY. TENANT IS RESPONSIBLE FOR ENSURING THAT ALL EXISTING & NEW FURNITURE WILL FIT IN APPLICABLE ROOMS.

ALL ROOM SIZES ARE APPROXIMATE

