



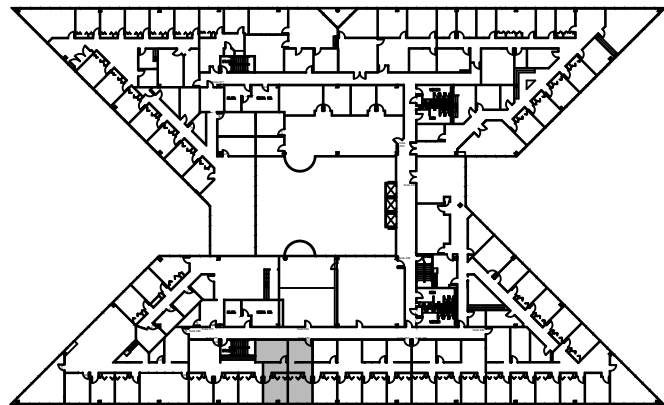

3rd FLOOR
KEY PLAN

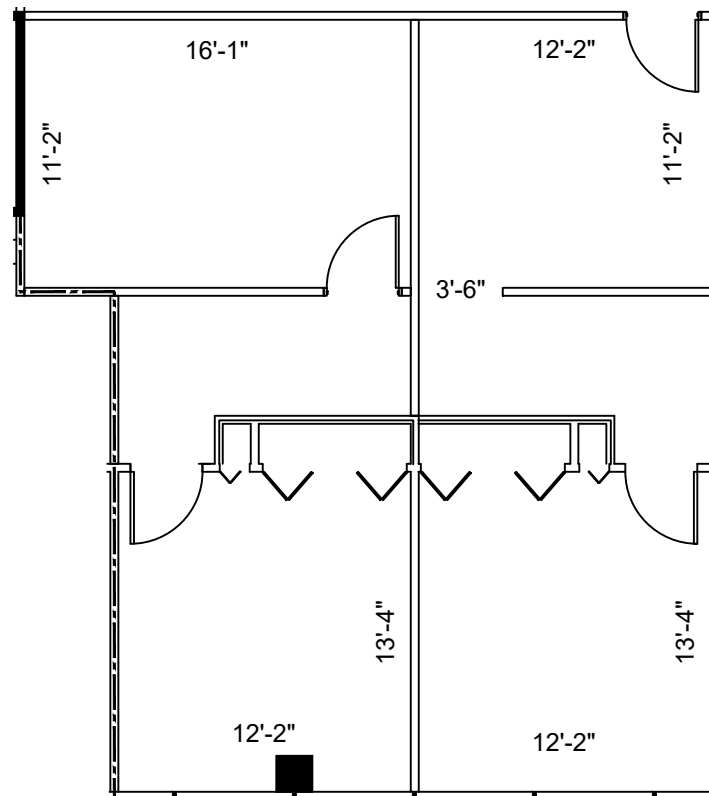

SUITE 364
1,074 NRA


1 FLOOR PLAN
SCALE: 1/8"=1'-0"

FLOOR PLANS MAY NOT BE TO SCALE AND MAY NOT REFLECT EXISTING CONDITIONS AND SHALL NOT BE RELIED UPON AS SUCH
THESE DRAWINGS ARE DESIGN INTENT AND ARE AN EXHIBIT TO THE LEASE

HARTMAN MANAGEMENT
2909 HILLCROFT, SUITE 420
HOUSTON, TX 77057



LEGEND

 

ISSUE DATES

1 05-03-2022 LEADING REVIEW

TIMBERWAY II
15995 NORTH BARKER'S LANDING RD.
HOUSTON, TX 77079
SUITE 364

PROJECT: TIMBERWAY II
PLOT SCALE: 1/8"=1'-0"
SHEET SIZE: 8.5 X 11
CHECKED BY: WM DRAWN BY: WM
FILE NAME: TIMBERWAY II

SHEET TITLE
EXISTING PLAN

SHEET NUMBER
EX-1