



Notes:

1. THE COPYRIGHT OF THIS DRAWING IS PROPERTY OF JBJ CONSTRUCTION AND IT MAY NOT BE REPRODUCED IN WHOLE OR PART OR USED WITHOUT THE EXPRESS PERMISSION OF THE COPYRIGHT HOLDERS.
2. THIS DRAWING IS TO BE READ IN CONJUNCTION WITH ALL RELEVANT ARCHITECTS, SERVICE ENGINEER'S AND JBJ CONSTRUCTION DRAWINGS AND SPECIFICATIONS.

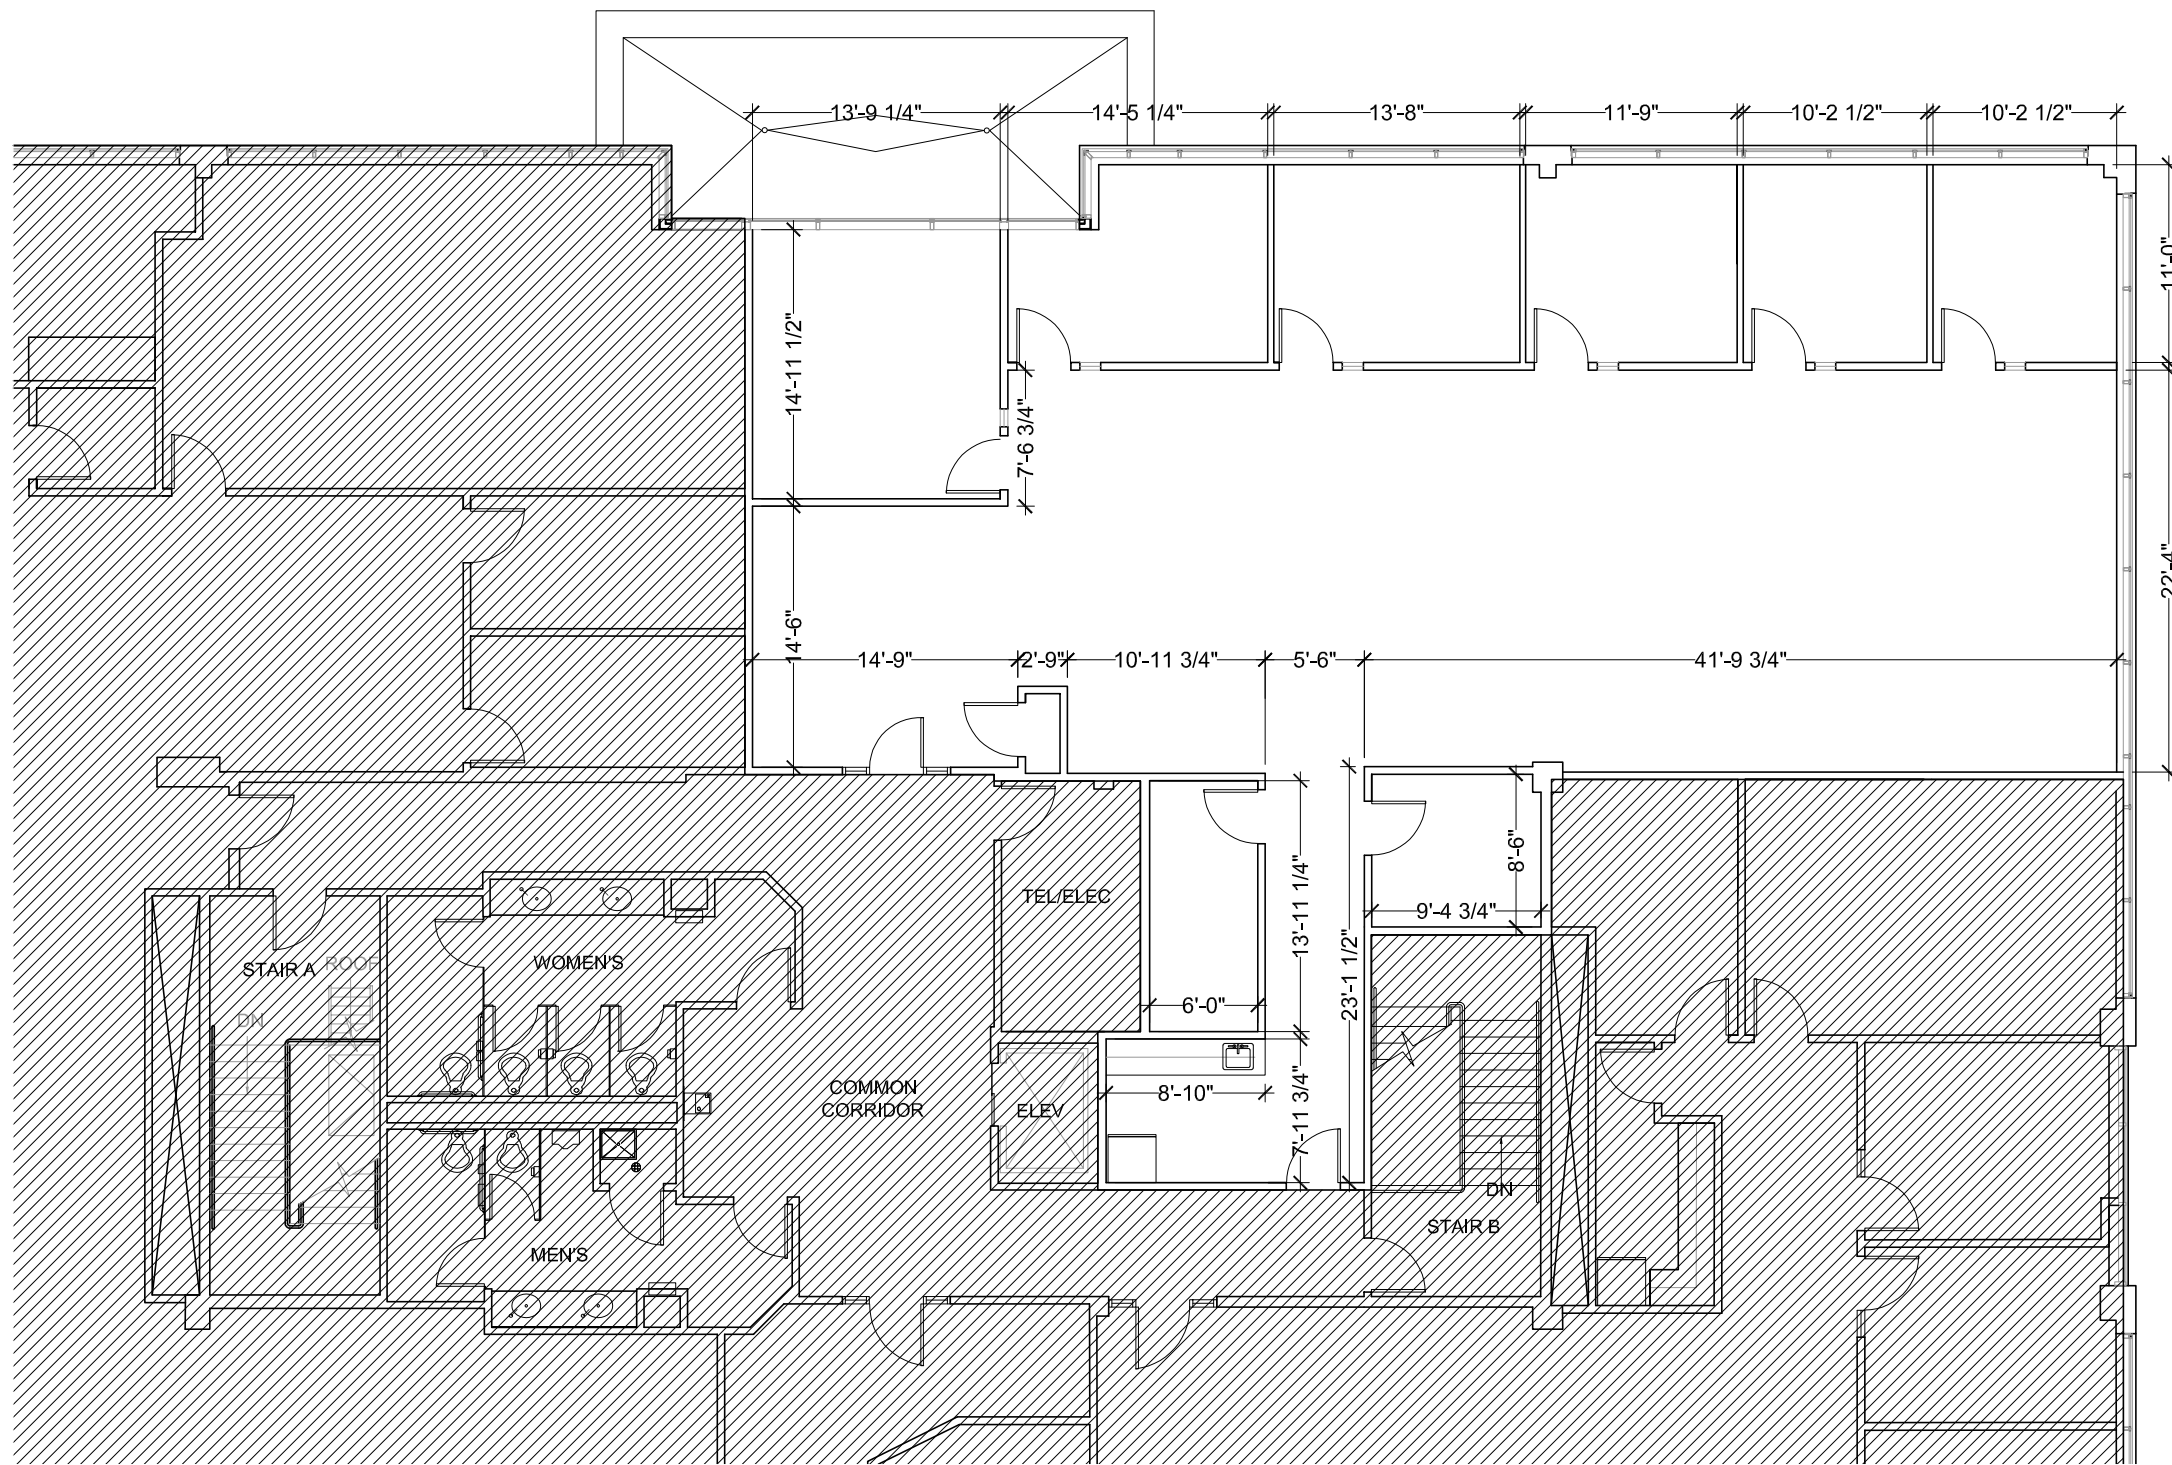

KEY PLAN

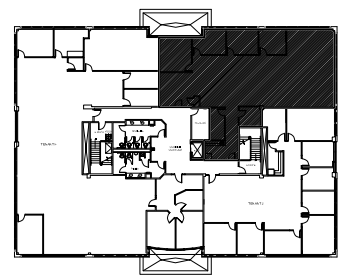

Rentable Area: 3687 Sq Ft

REV:	DESCRIPTION:	BY:	DATE:
STATUS: CONSTRUCTION ISSUE			



CLIENT:	
ARCHITECT:	
SITE:	153 Cordaville Rd. Southborough, MA
TITLE:	3rd Floor Plan - Suite 310

SCALE AT A3:	DATE:	DRAWN:	CHECKED:
3/32" = 1'-0"	09/15/21	OF	JD
PROJECT NO:	DRAWING NO:	REVISION:	
-	A-1	A	

1 Floor Plan - Suite 310

Scale: 3/32" = 1' 0"