



PROPOSED STRIP CENTER AT 851
FEDERAL ROAD, HOUSTON, TX,
77034.

[illegible]

Project Name


FLOOR PLAN
VERSION # 1

Project Number	#107
Date	9/01/2022
Drawn By	CAMILO BAQUERO
Checked By	OWNER

A101

Scale	1/4" = 1'-0"
-------	--------------

194.77.10.01 77071016

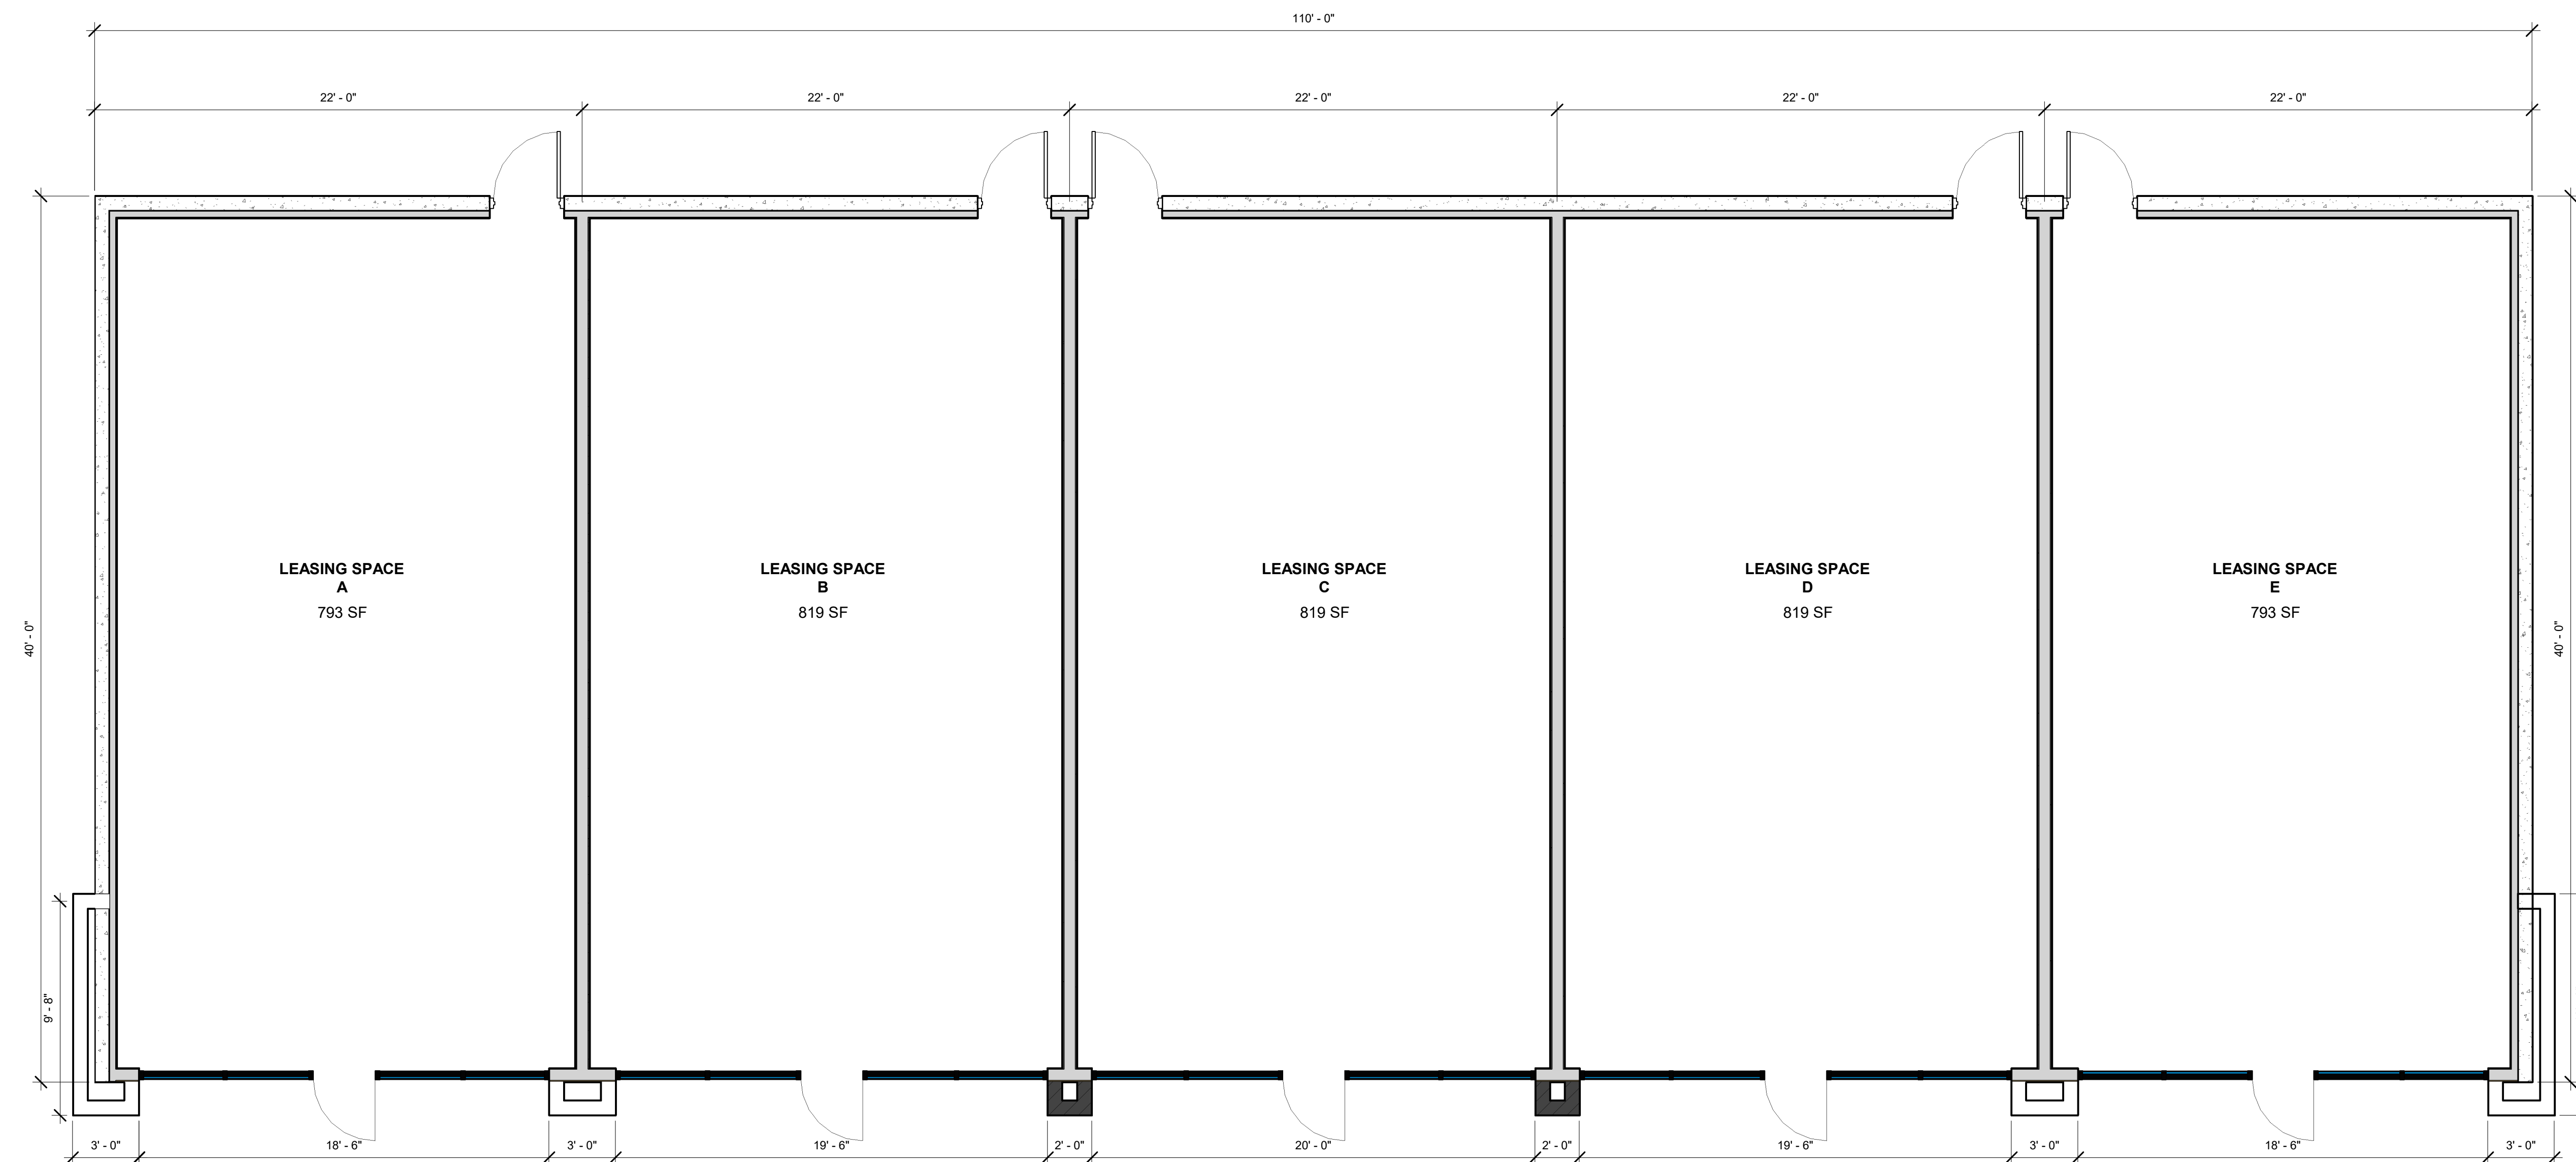

① F.F.E.
1/4" = 1'-0"