
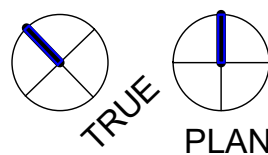


FM 1102

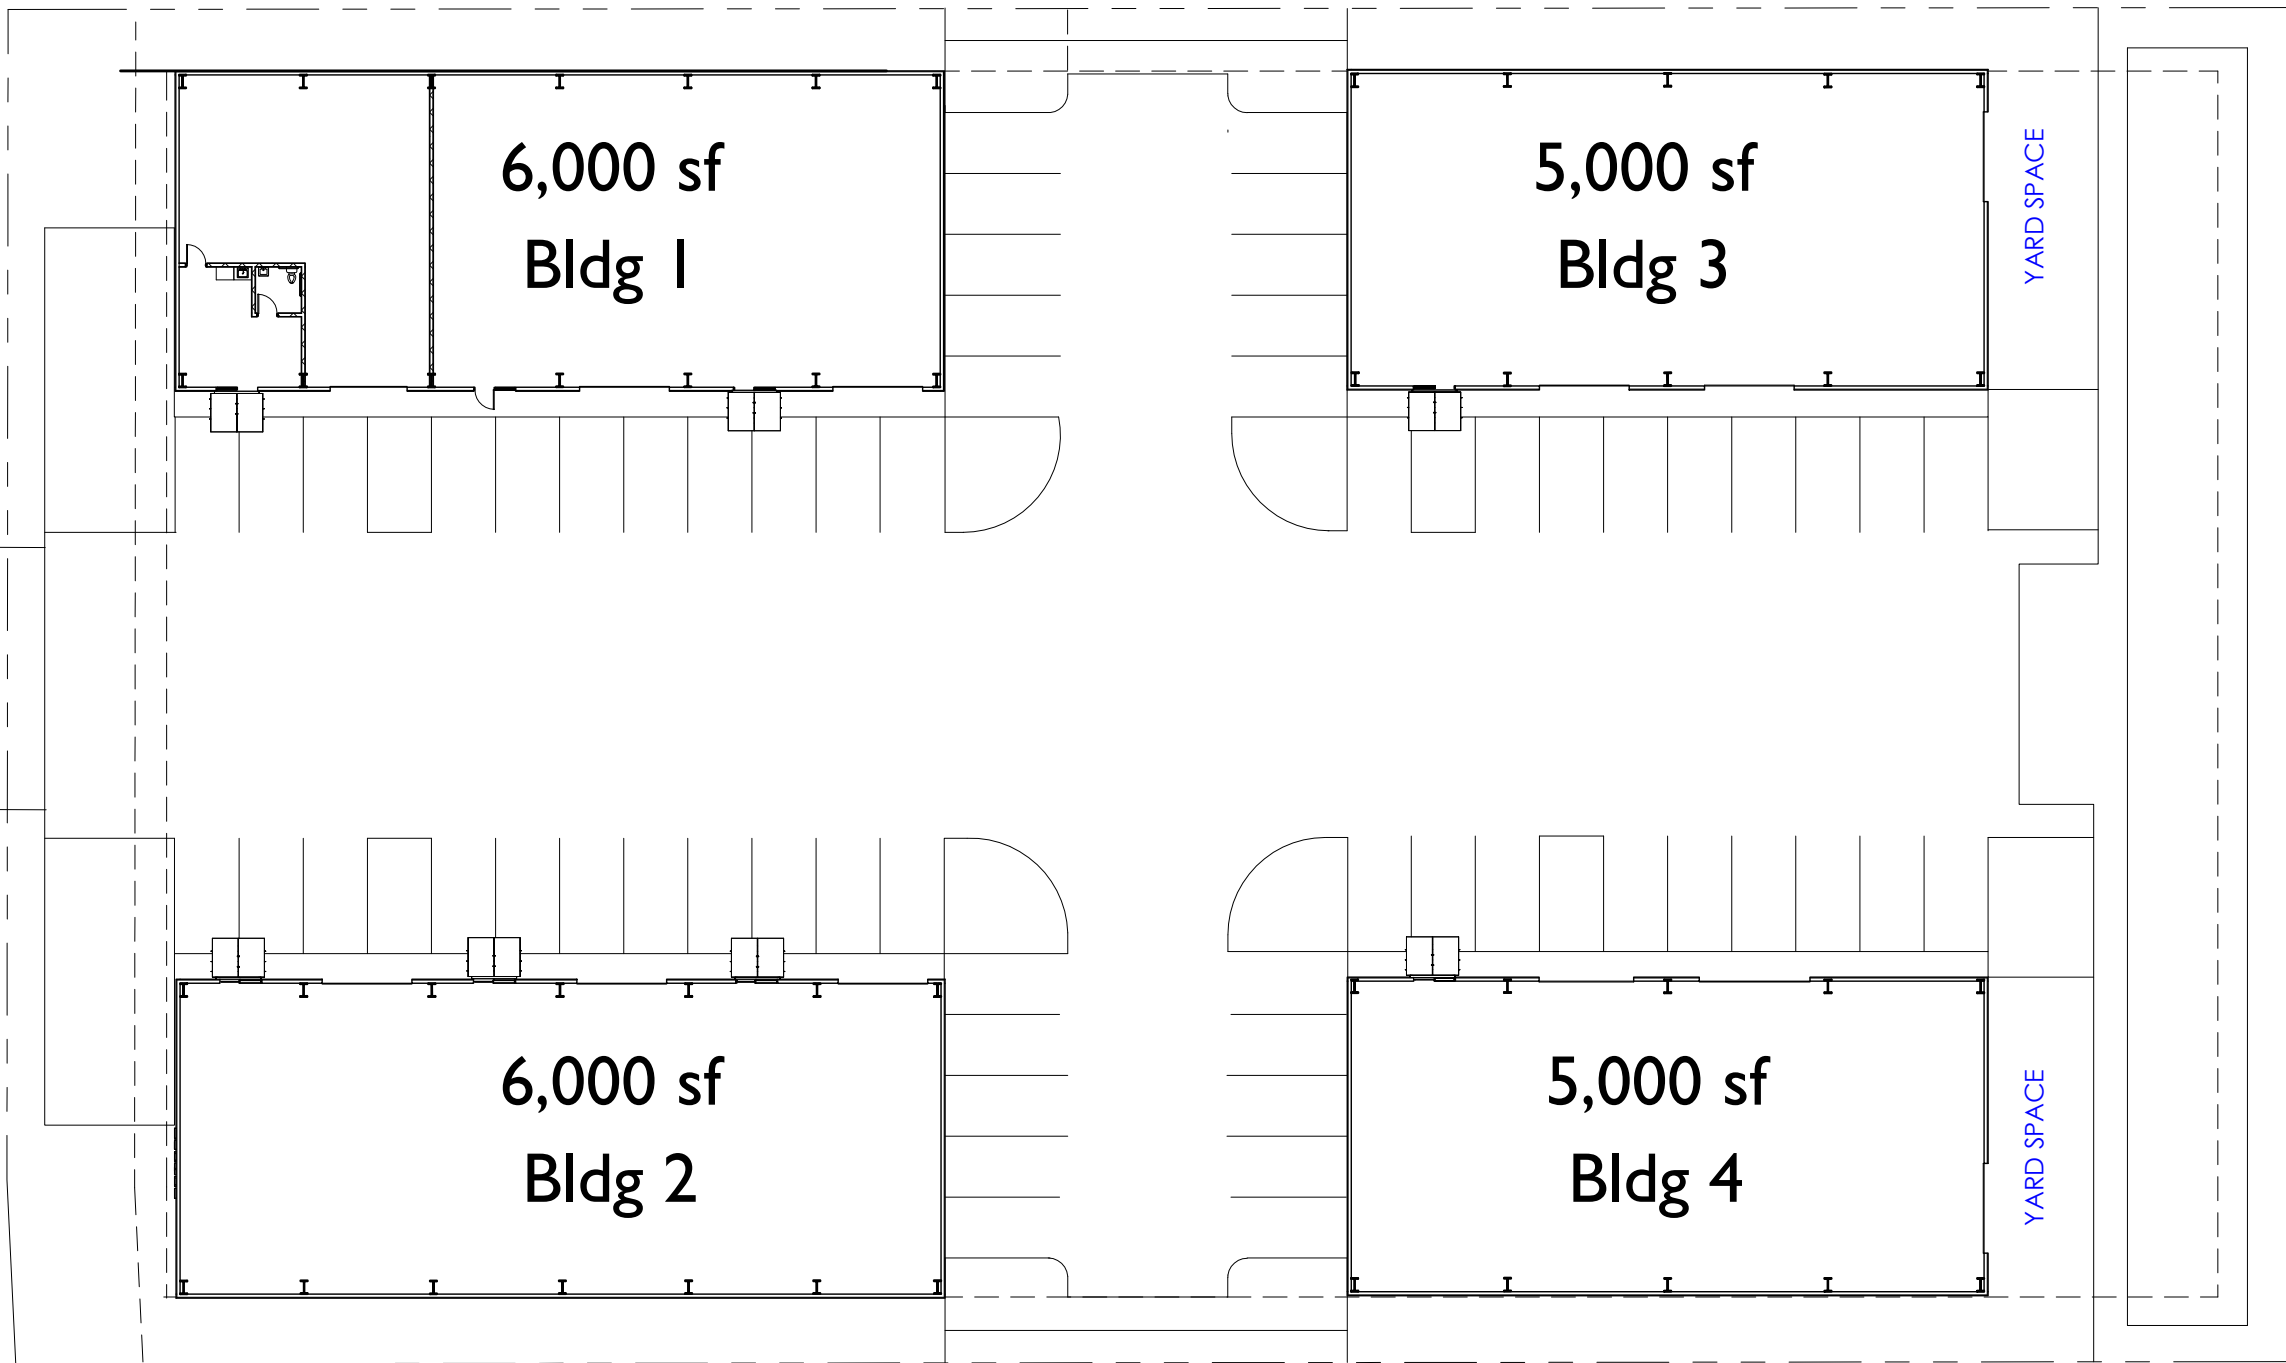



ARCHITECTURE | INTERIOR DESIGN | PLANNING | CONSULTING  
19365 FM 2252, SUITE 4, GARDEN RIDGE, TX 78266  
WORKPLACE-COLLABORATIONS.COM  
830.560.9240

NOT FOR CONSTRUCTION, BIDDING,  
PERMITTING OR OTHER REGULATORY  
PURPOSES. THIS DRAWING IS  
PROTECTED UNDER THE ARCHITECTURAL  
WORKS COPYRIGHT PROTECTION ACT OF  
1990. ALL INFORMATION CONTAINED  
HERE IS THE PROPERTY OF THE  
ARCHITECT.

## FM 1102 FLEX WAREHOUSE

4540 FM 1102,  
NEW BRAUNFELS, TEXAS 78132

project	24113
date	11/12/2024
drawing	<b>SCHEMATIC SITE PLAN</b>
drawing number:	<b>A0.2.2</b>

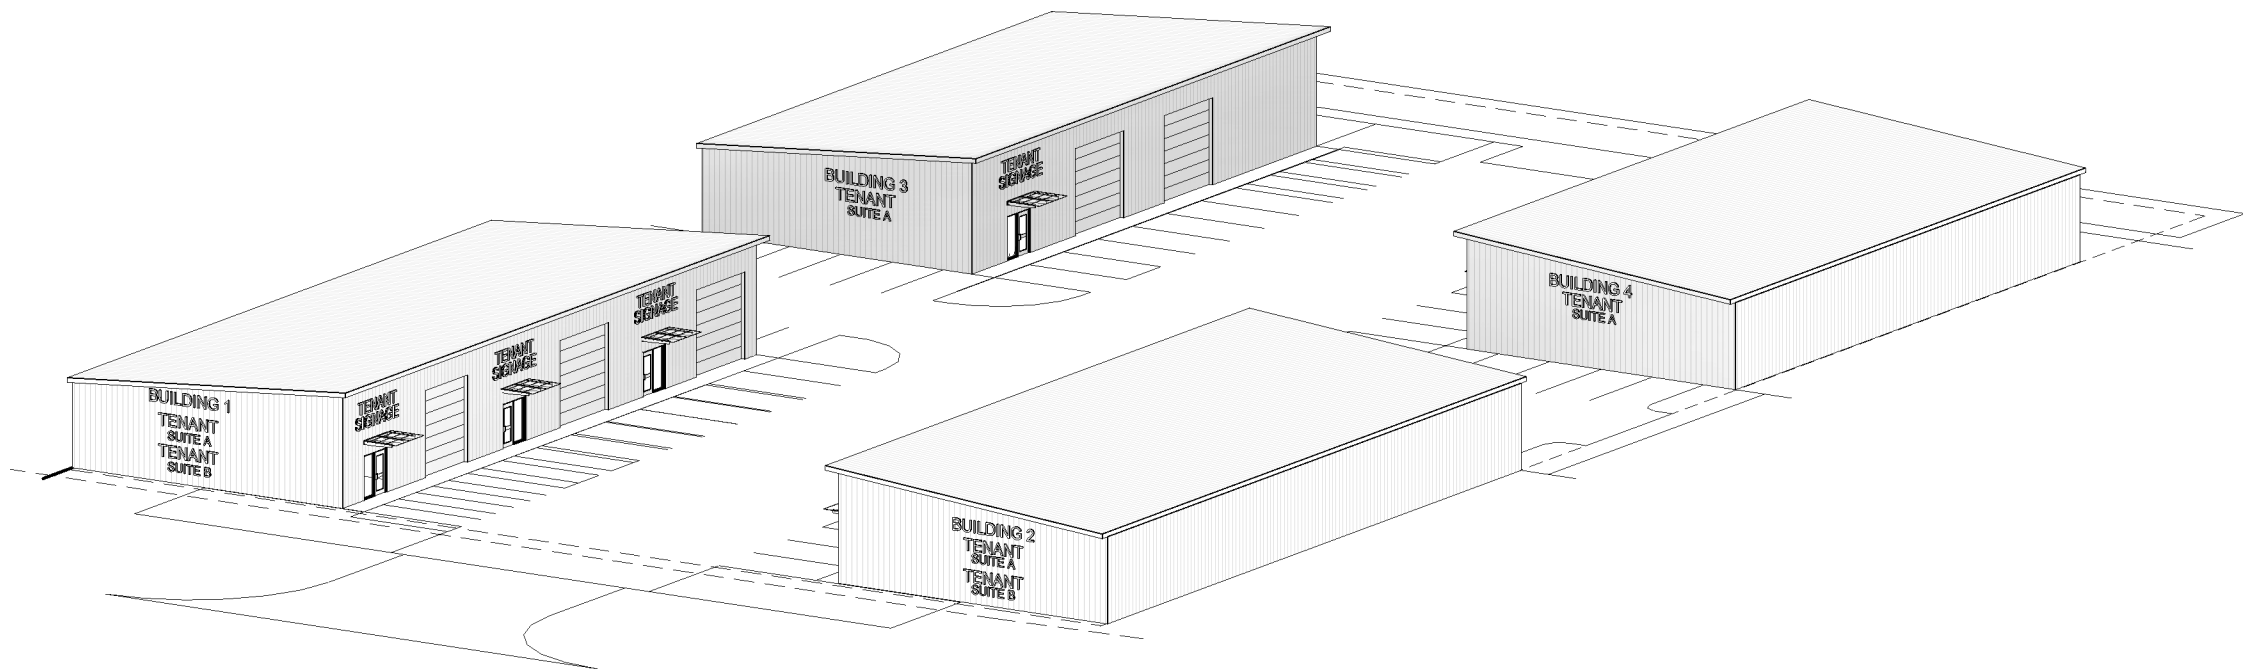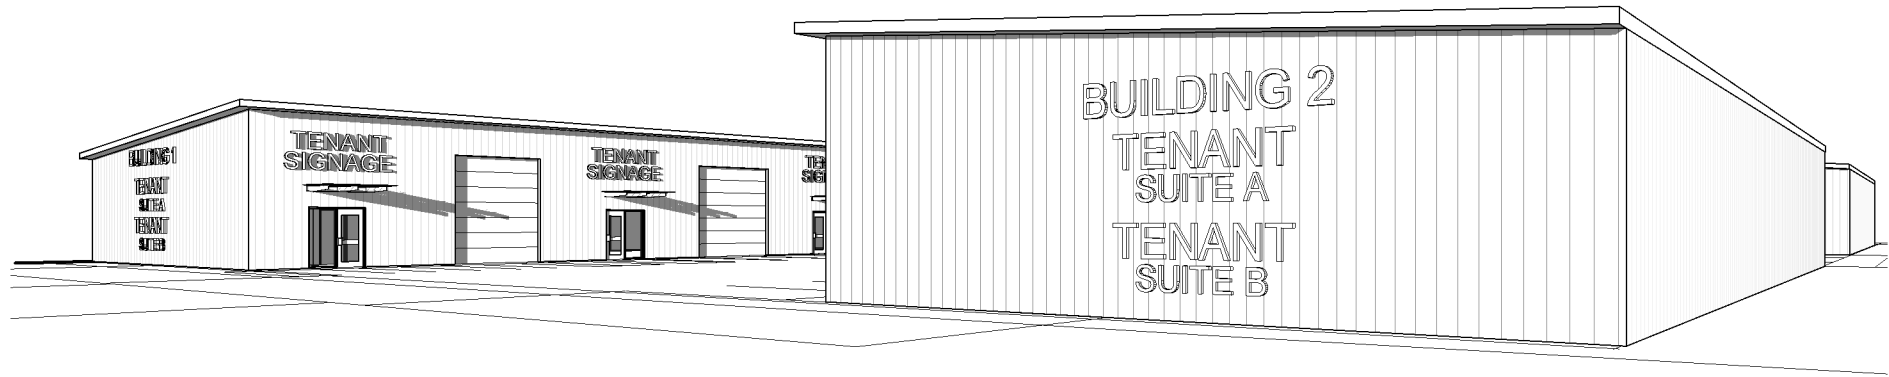



ARCHITECTURE | INTERIOR DESIGN | PLANNING | CONSULTING  
19365 FM 2252, SUITE 4, GARDEN RIDGE, TX 78266  
WORKPLACE-COLLABORATIONS.COM  
830.560.9240

NOT FOR CONSTRUCTION, BIDDING,  
PERMITTING OR OTHER REGULATORY  
PURPOSES. THIS DRAWING IS  
PROTECTED UNDER THE ARCHITECTURAL  
WORKS COPYRIGHT PROTECTION ACT OF  
1990. ALL INFORMATION CONTAINED  
HERE IS THE PROPERTY OF THE  
ARCHITECT.

## FM 1102 FLEX WAREHOUSE

4540 FM 1102,  
NEW BRAUNFELS, TEXAS 78132

project	24113
date	11/12/2024
drawing	
EXTERIOR VIEWS	
drawing number:	A2.0.1

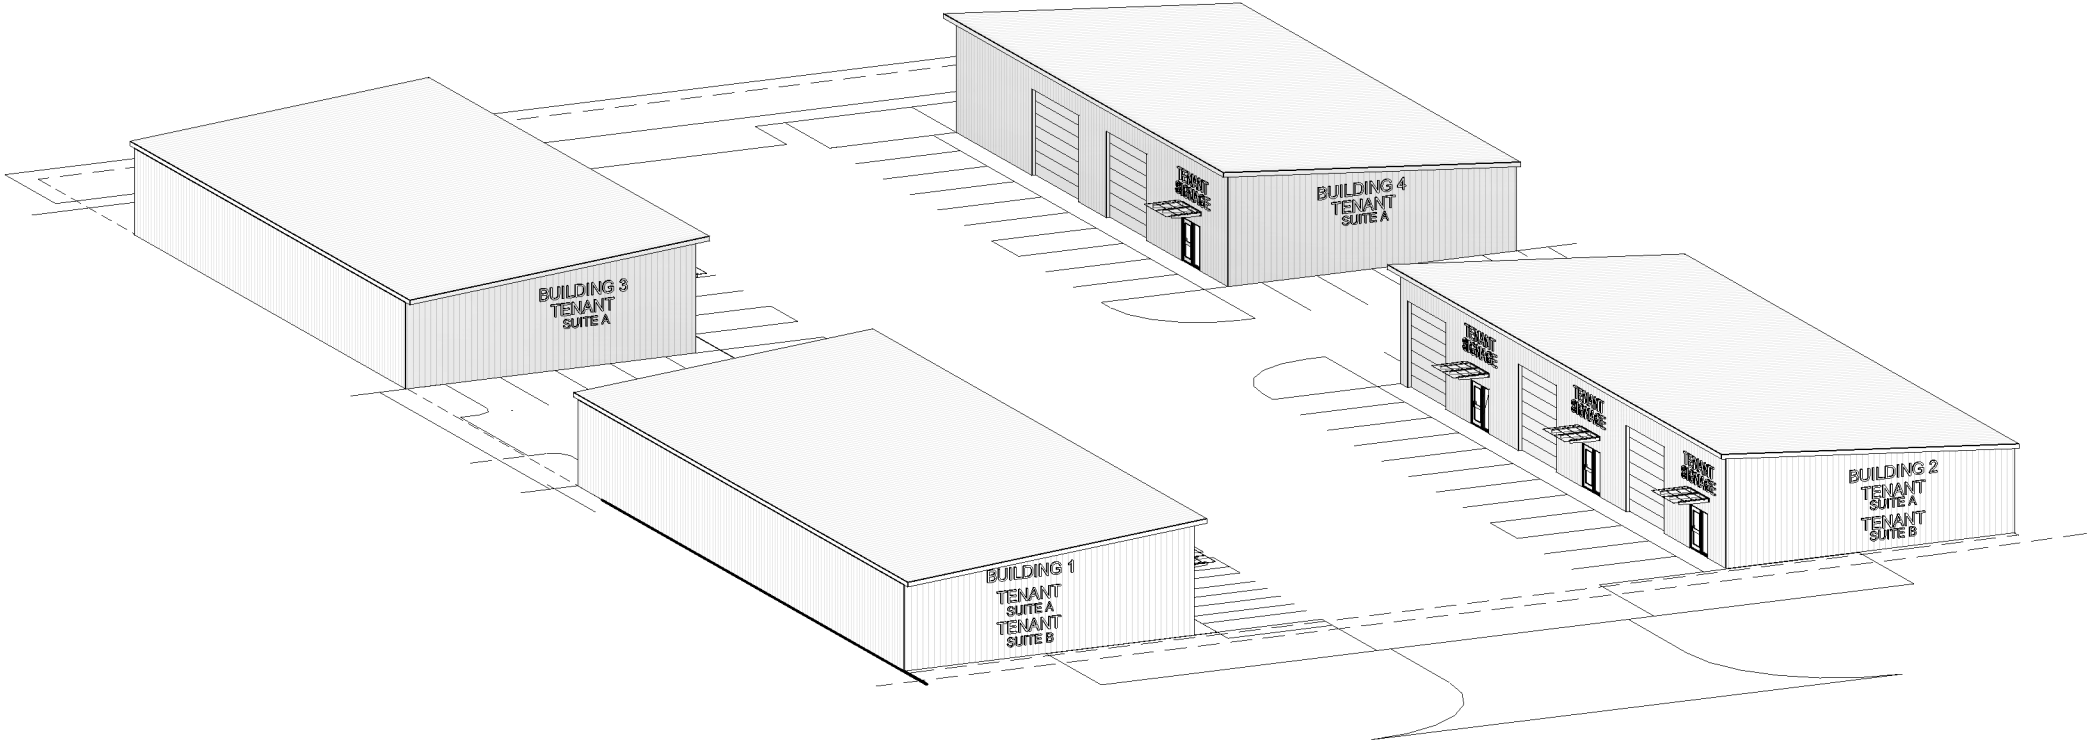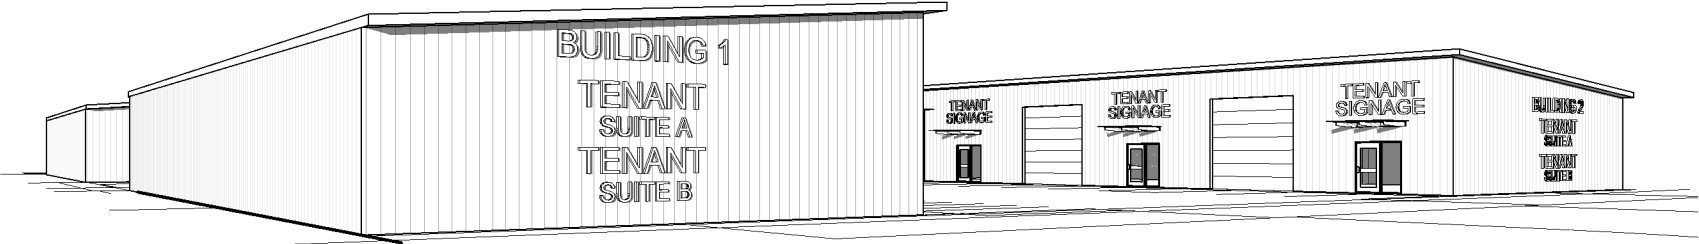

ARCHITECTURE | INTERIOR DESIGN | PLANNING | CONSULTING  
19365 FM 2252, SUITE 4, GARDEN RIDGE, TX 78266  
WORKPLACE-COLLABORATIONS.COM  
830.560.9240

NOT FOR CONSTRUCTION, BIDDING,  
PERMITTING OR OTHER REGULATORY  
PURPOSES. THIS DRAWING IS  
PROTECTED UNDER THE ARCHITECTURAL  
WORKS COPYRIGHT PROTECTION ACT OF  
1990. ALL INFORMATION CONTAINED  
HERE IS THE PROPERTY OF THE  
ARCHITECT.

FM 1102 FLEX WAREHOUSE

4540 FM 1102,  
NEW BRAUNFELS, TEXAS 78132

project

24113

date

11/12/2024

drawing

EXTERIOR VIEWS

drawing number:

A2.1.1