


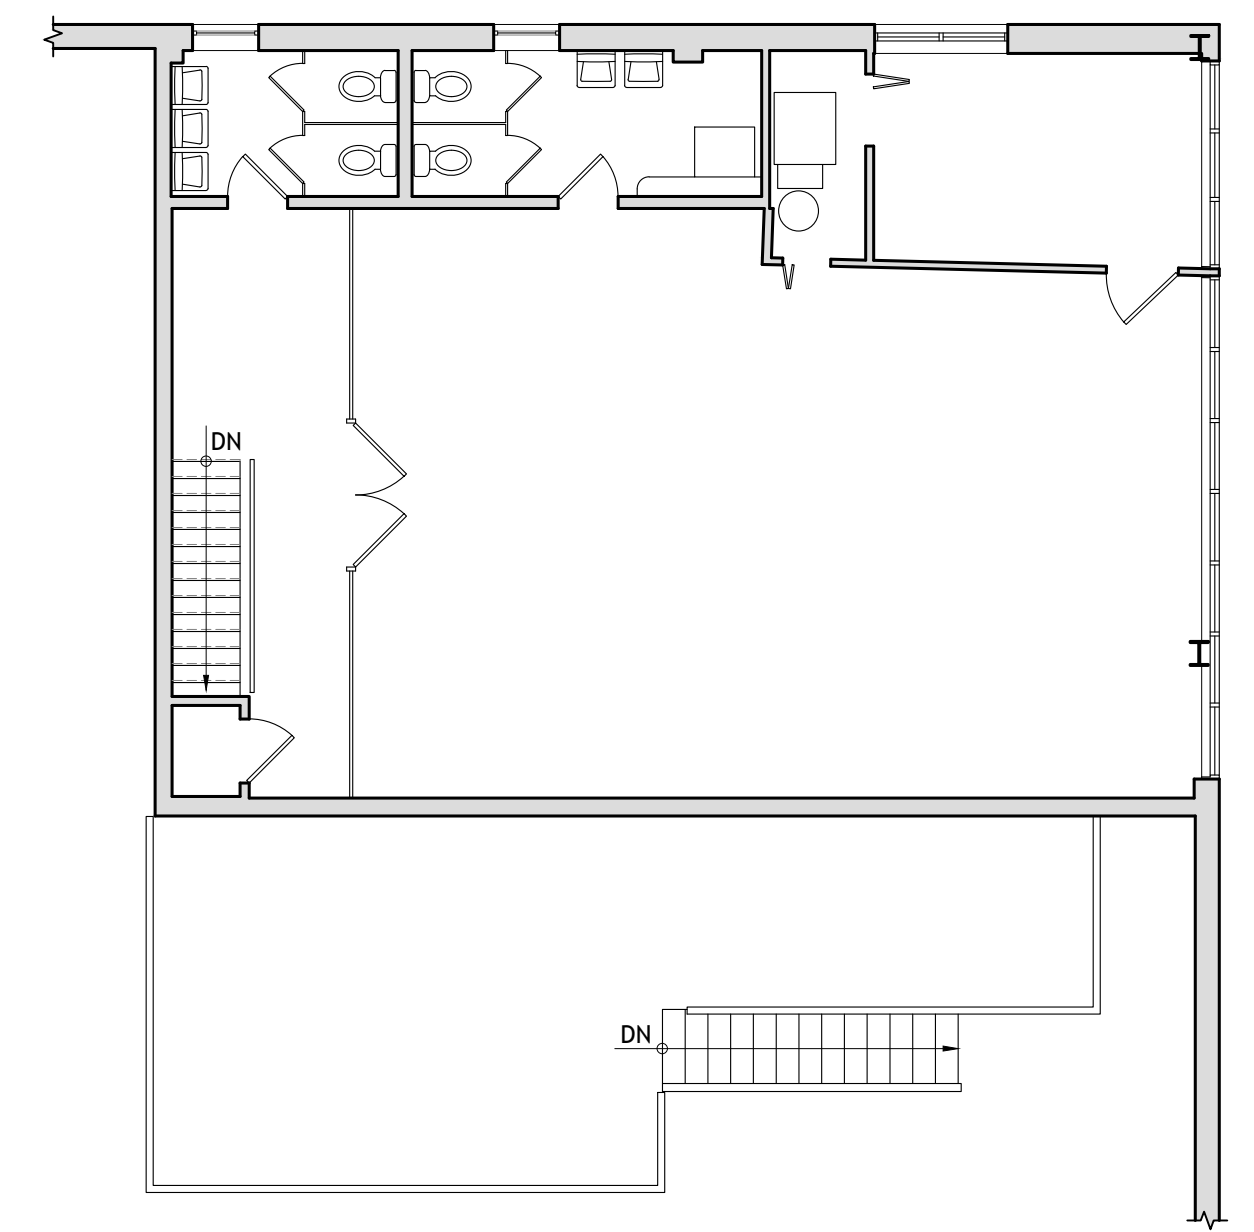


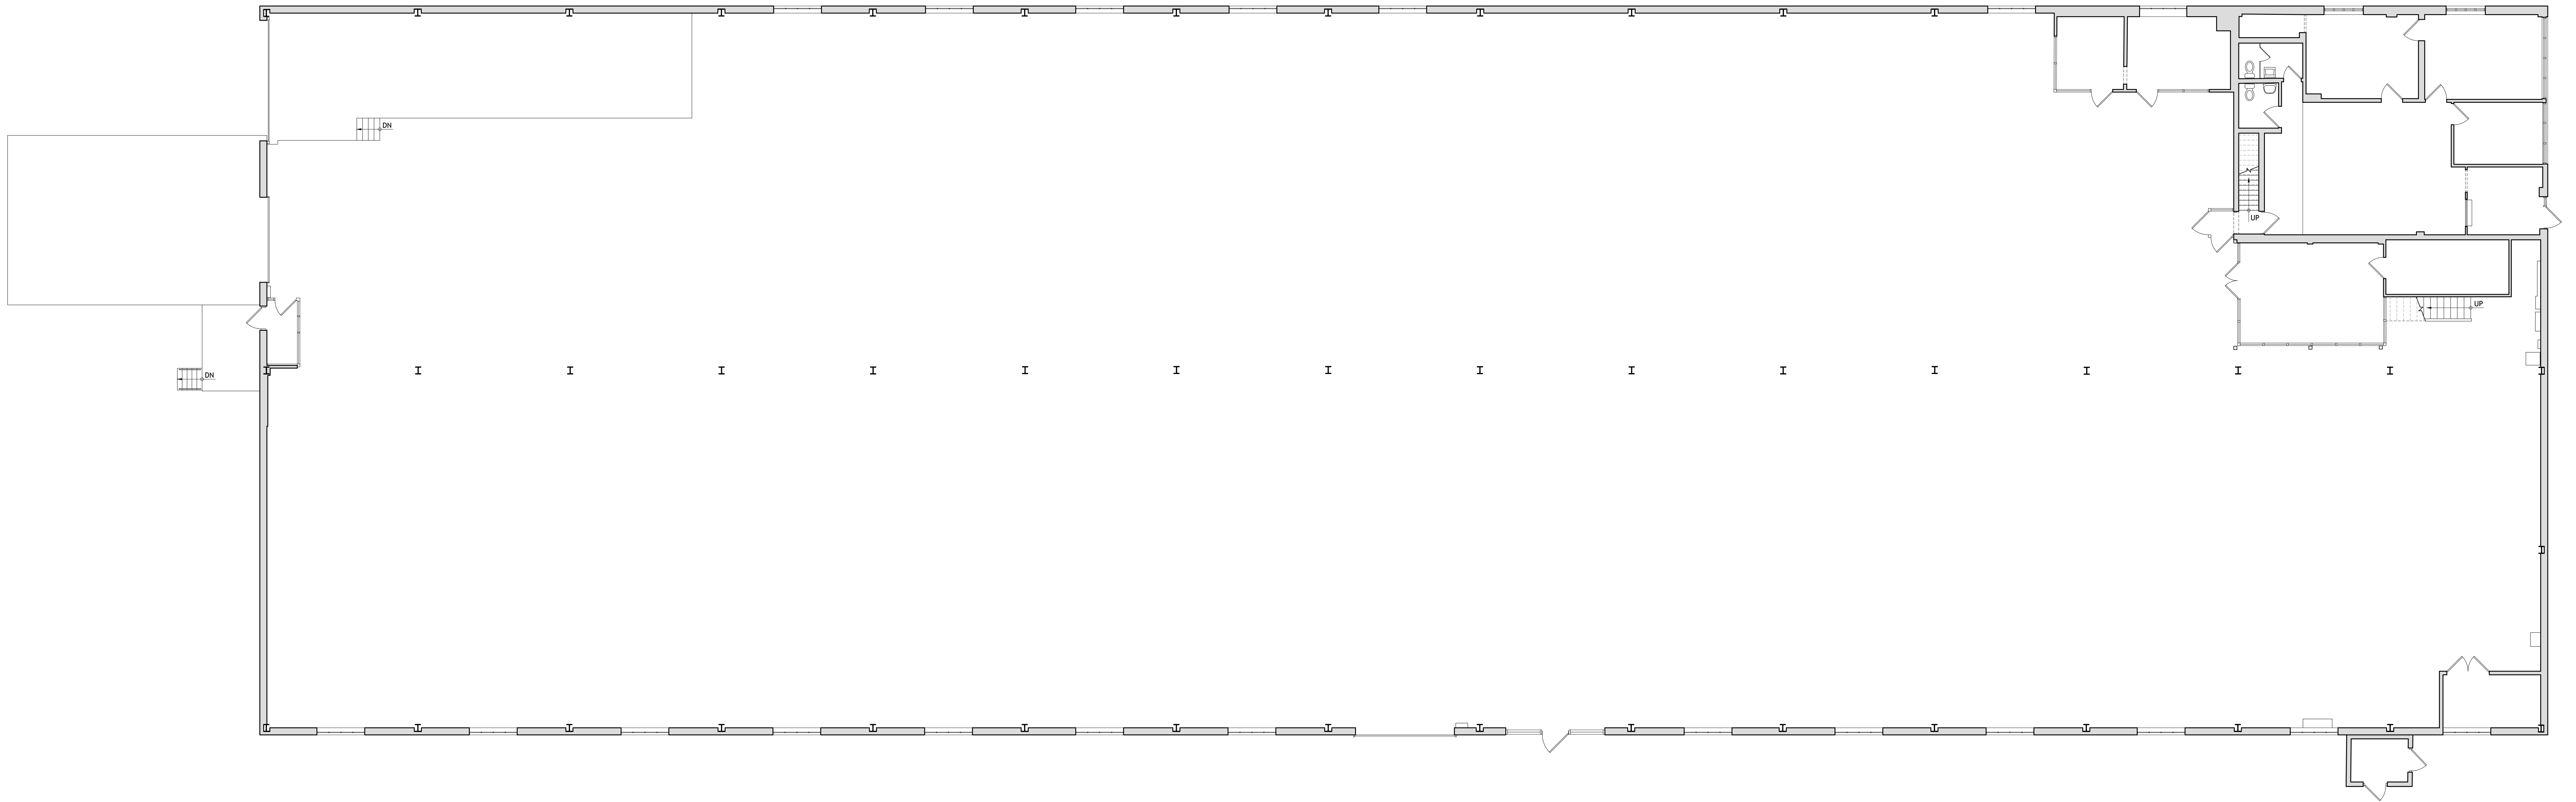

② SECOND FLOOR PLAN
SCALE: 1/8"=1'-0"

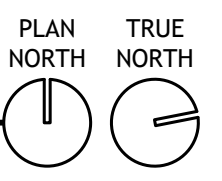


① FIRST FLOOR PLAN
SCALE: 1/8"=1'-0"


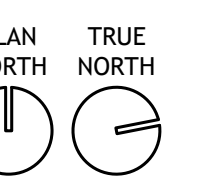


SQUARE FOOTAGE	
TOTAL GROSS:	34,745 SF
TOTAL GROSS (INCLUDING MEZZ.):	35,224 SF
FIRST FLOOR GROSS:	33,283 SF
SECOND FLOOR GROSS:	1,462 SF
SECOND FLOOR MEZZANINE:	479 SF

BUILDING HEIGHTS	
B/DECK:	20'-11" AT LOWEST POINT
B/BAM:	18'-0" AT LOWEST POINT
B/CRANE TRACK	11'-2"
B/FANS	8'-3"

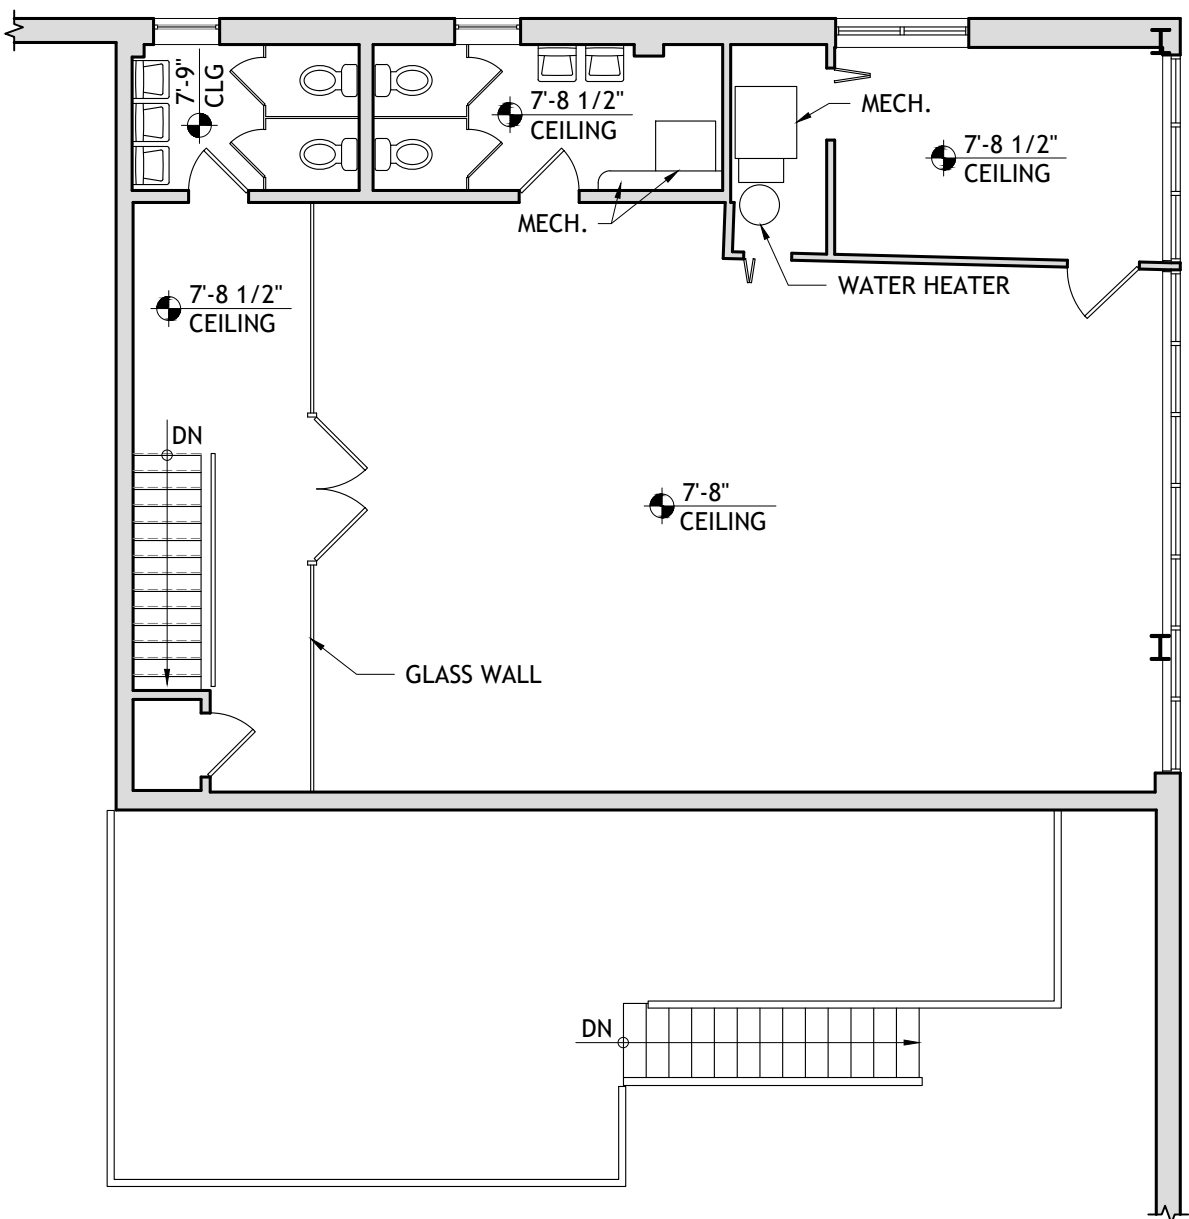

2 SECOND FLOOR PLAN
SCALE: 1/8"=1'-0"

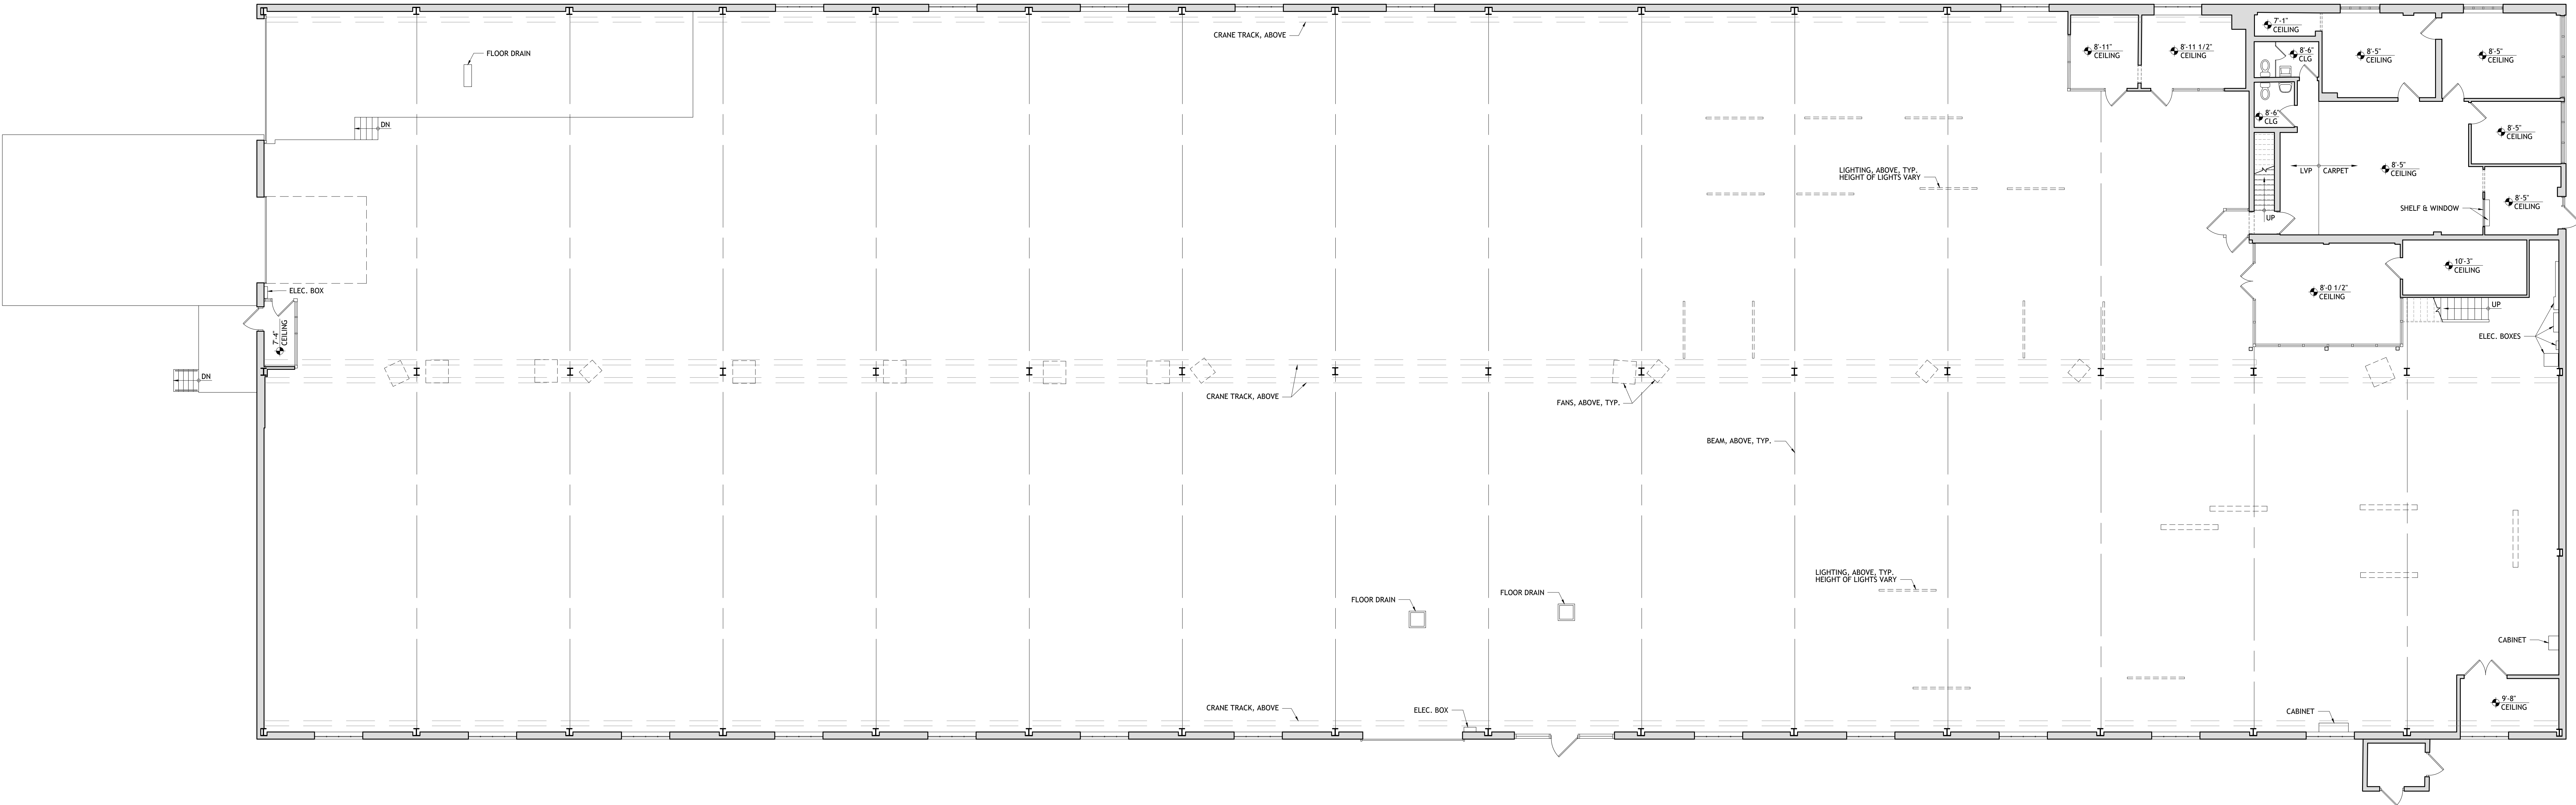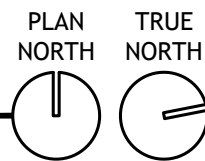

1 FIRST FLOOR PLAN
SCALE: 1/8"=1'-0"

