


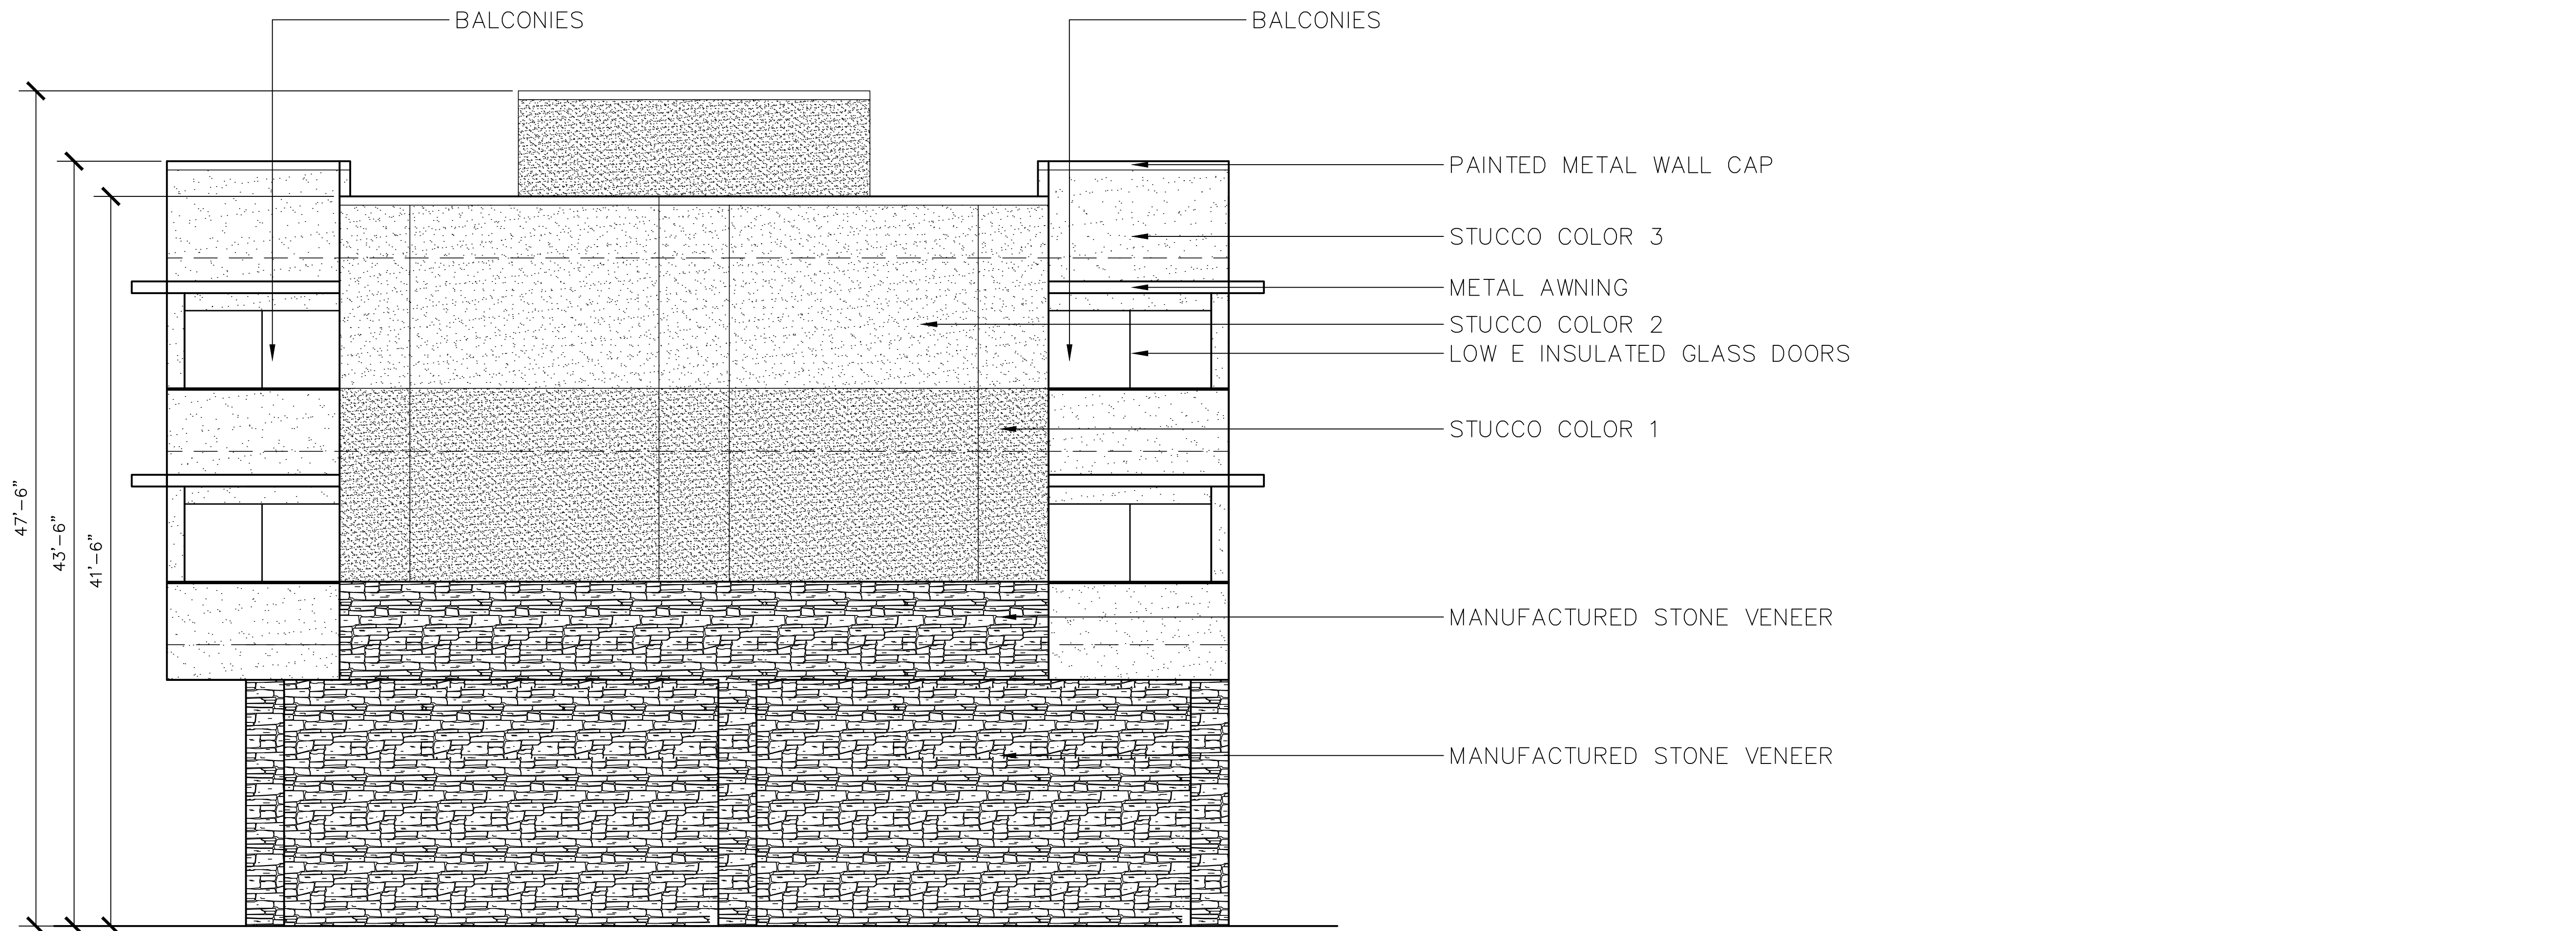

1 SOUTH ELEVATION
SCALE: 3/16"=1'-0"


PAINTED METAL WALL CAP
STUCCO COLOR 3
METAL AWNING
STUCCO COLOR 2
LOW E INSULATED GLASS DOORS

STUCCO COLOR 1
STUCCO COLOR 3
MANUFACTURED STONE VENEER

MANUFACTURED STONE VENEER



2 EAST ELEVATION
SCALE: 3/16"=1'-0"

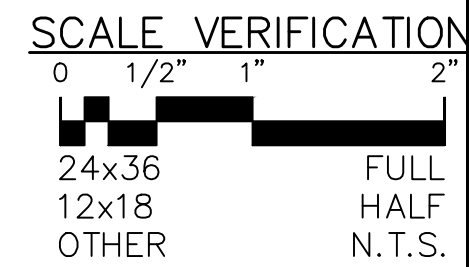

FOR PRELIMINARY
BIDDING NOT FOR
CONSTRUCTION

Nelson Howden Associate
architects / planners

380 east main st.
suite 200
oremi, utah 84057
801-492-9330
fax 801-492-9331

NH&A

APARTMENT / RETAIL ADDITION
LA CARETTA
340 EAST 1200 SOUTH OREM UTAH

drawing title:
EXTERIOR ELEVATIONS

date:
06/12/20

sheet:
a2.1