


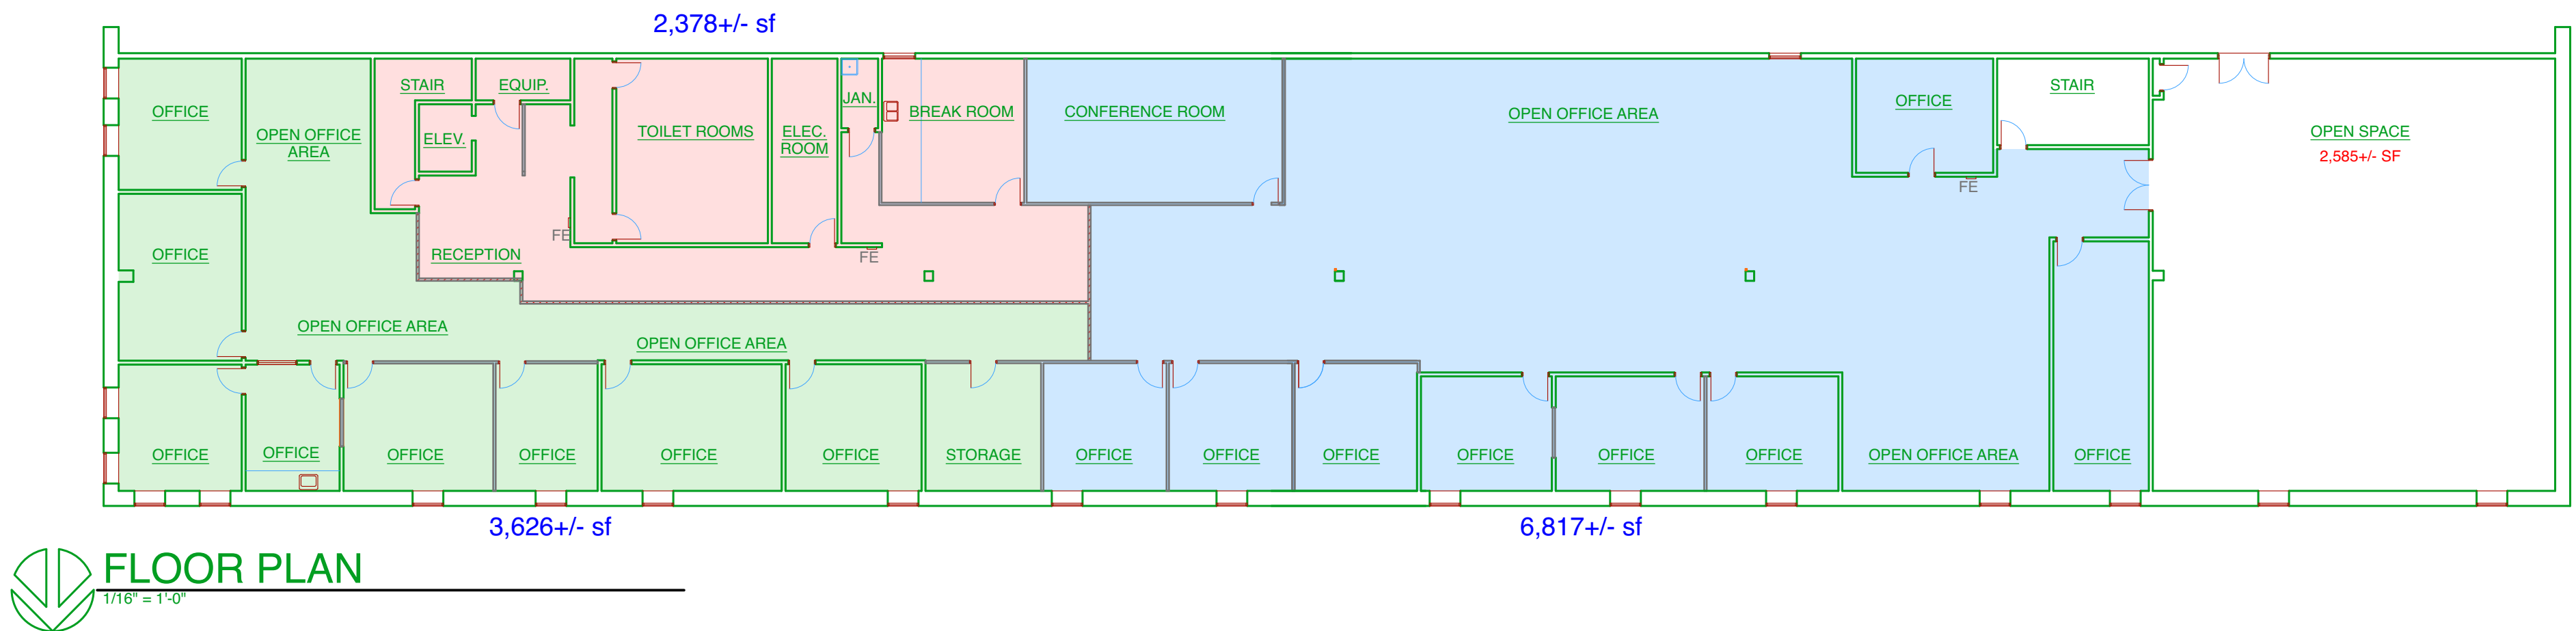

Michael E. Oney, Architect LLC
970.244.2949
moe@meoarchitect.net

Tenant Improvements
SummitWest Care
Grand Junction, Colorado
1800 Printers Way

Floor Plan

Project No.: 1819
Date: 8/10/23
Drawn By: meo

Revisions: