



PRELIMINARY - NOT FOR CONSTRUCTION

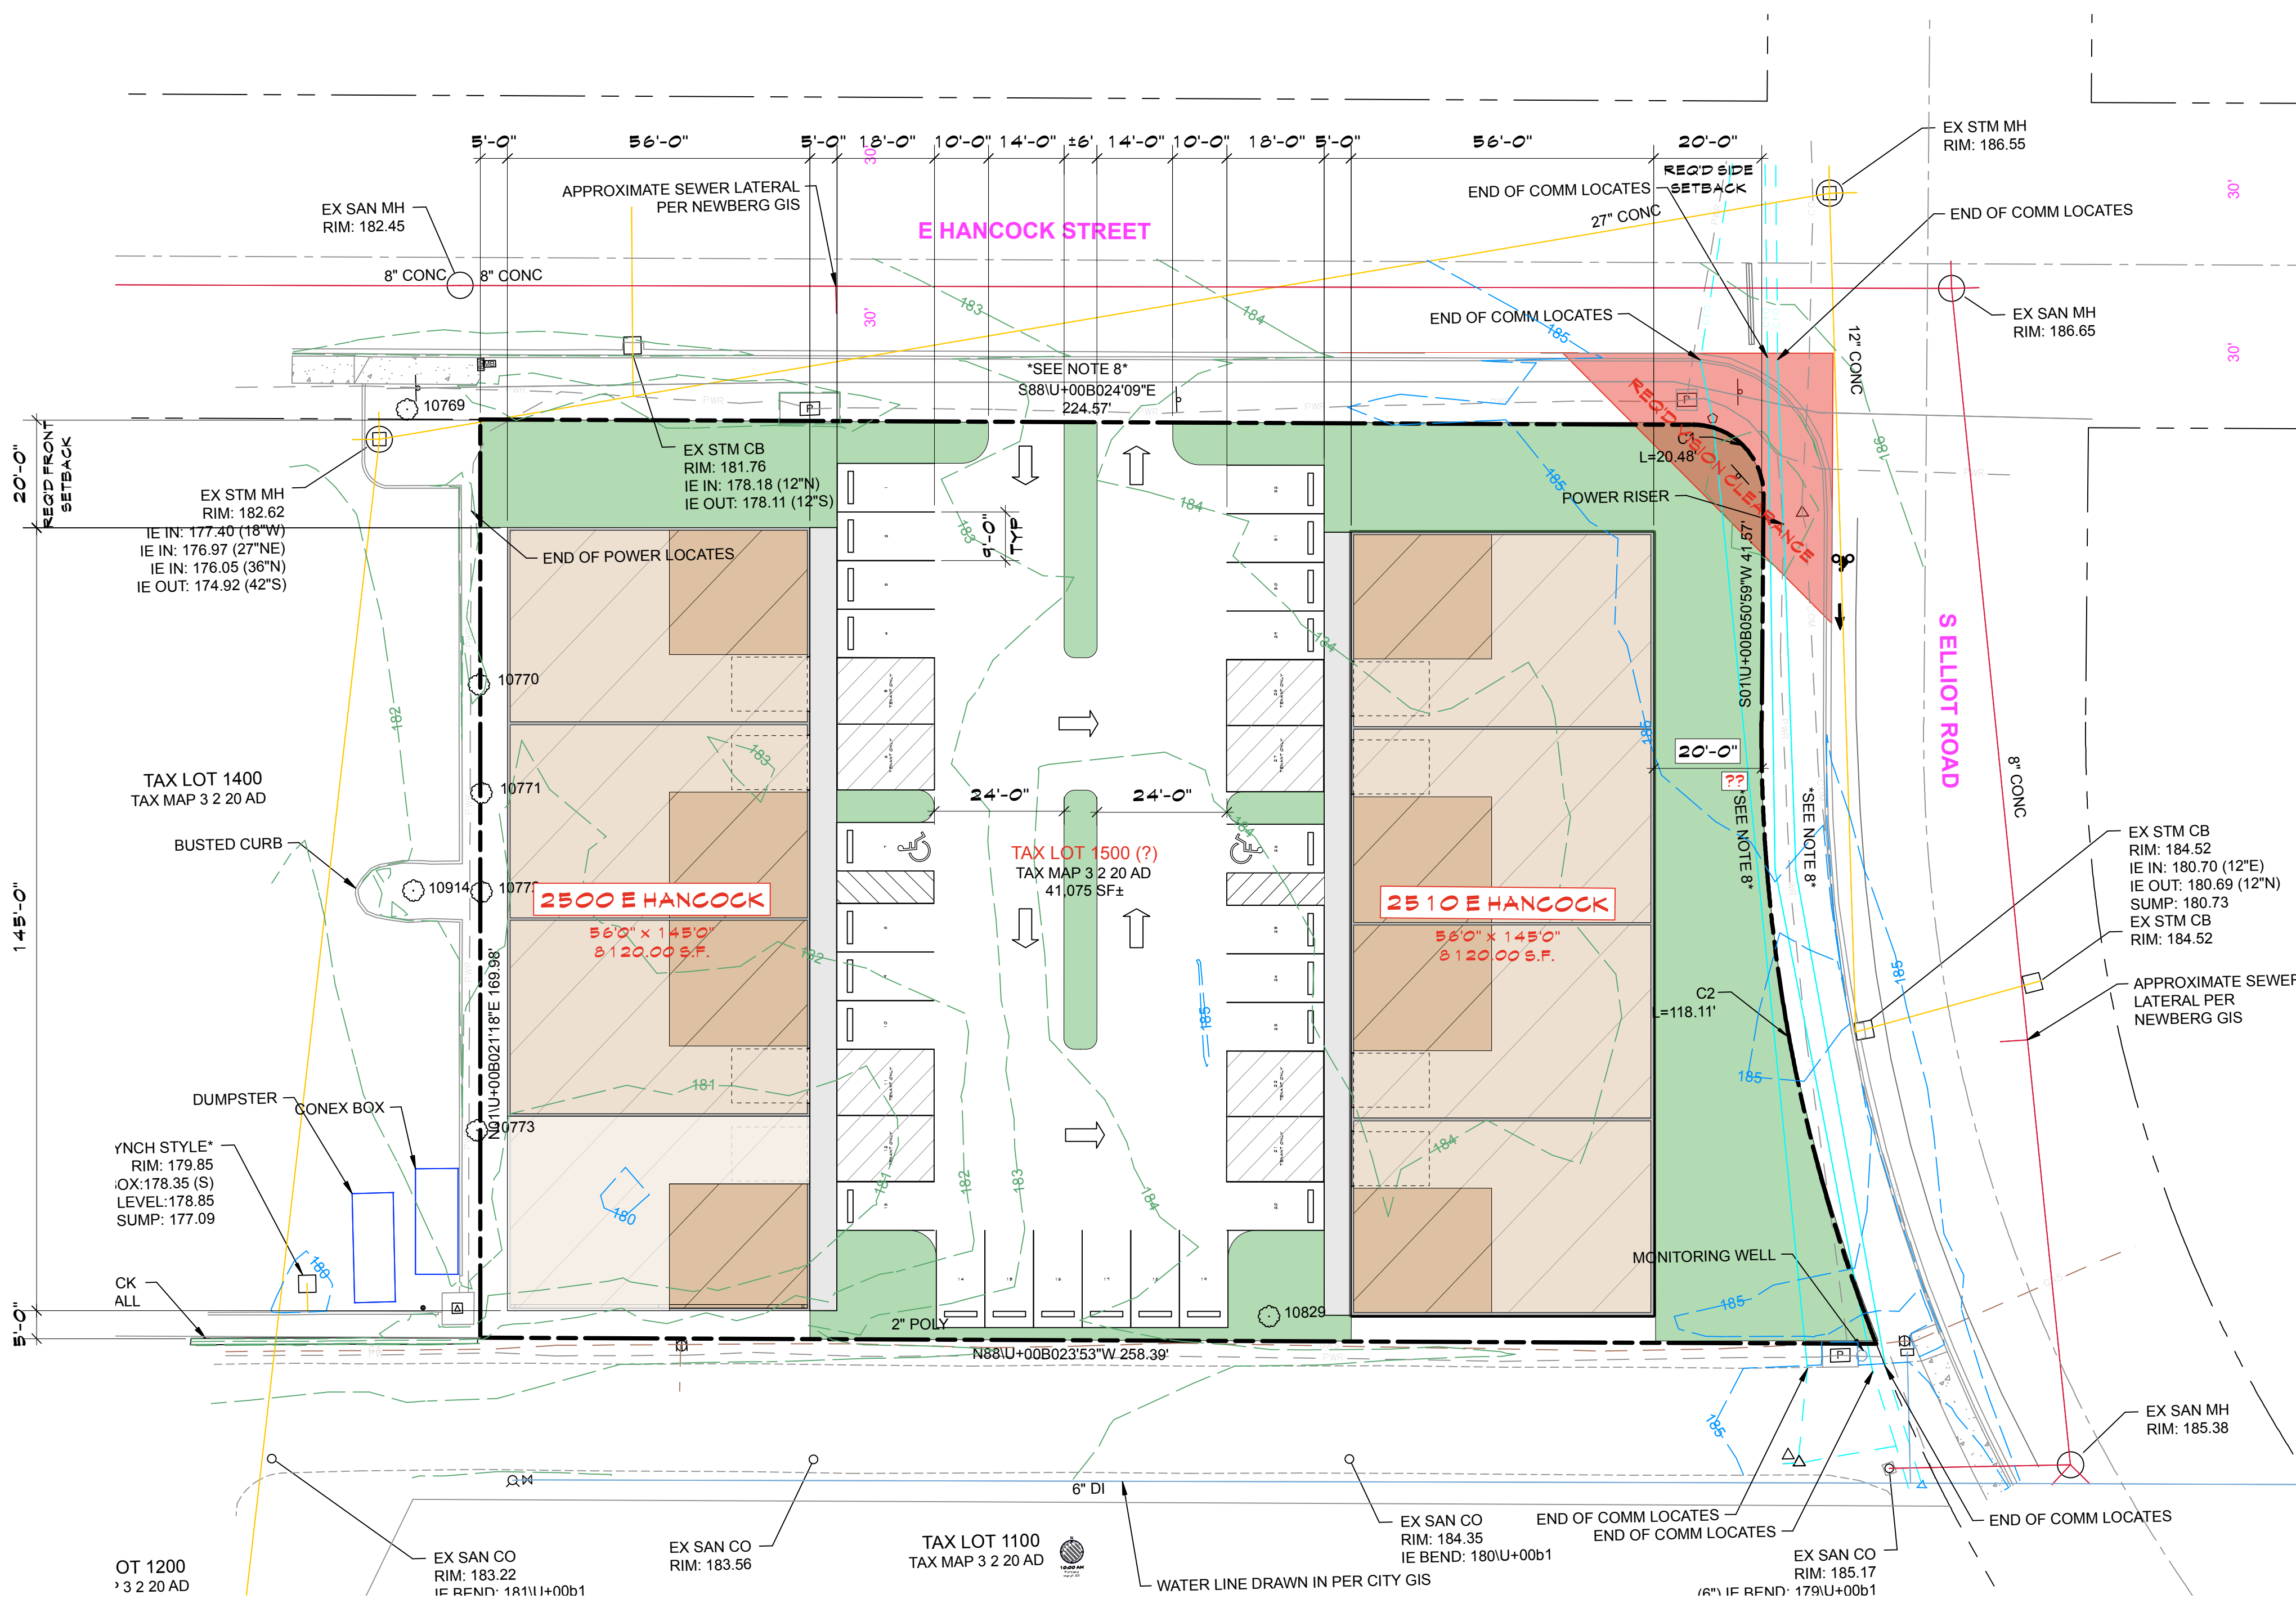

S I T E P L A N [v 2.1]
SCALE: 1" = 20'-0"

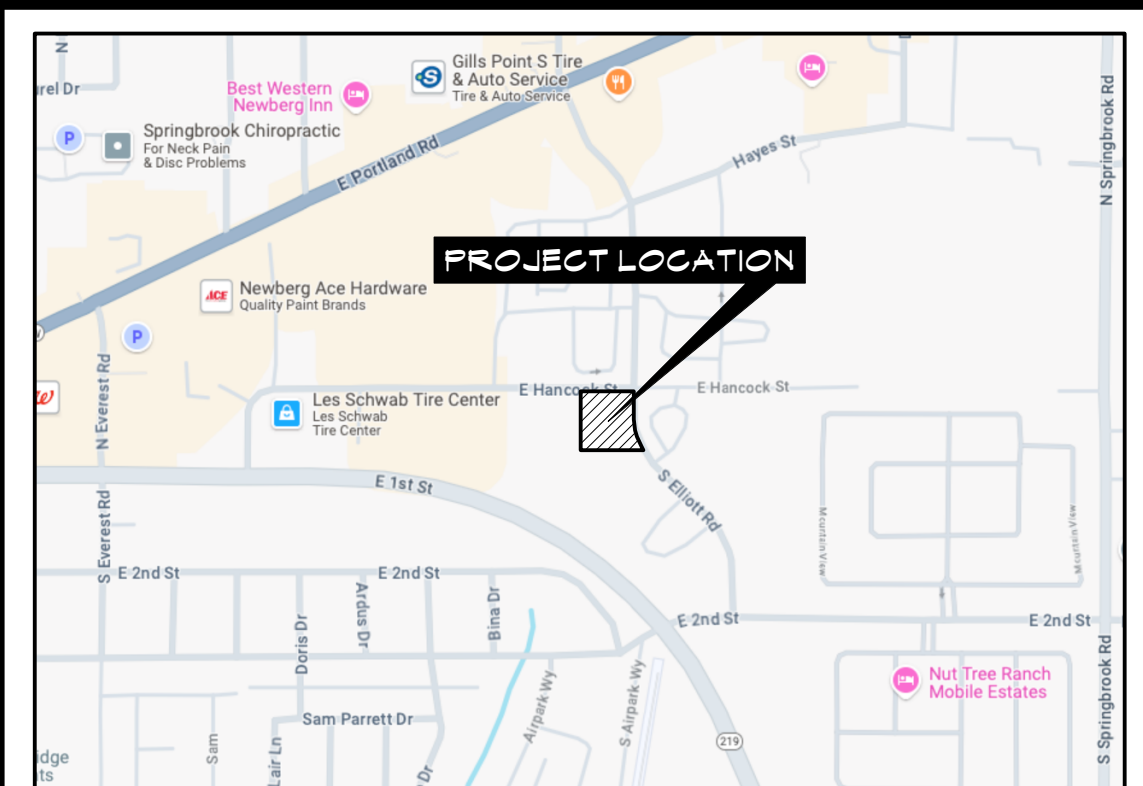

VICINITY MAP
NOT TO SCALE

PROJECT INFO:

OWNER:
ADDRESS:
PHONE:

PROJECT ADDRESS : 2500 & 2510 E. HANCOCK ST.
MAP 3 2 20 AD TL # ????
SIZE: 41,075 S.F.
ZONING: M-2 (CITY OF NEWBERG)

DESCRIPTION OF PROJECT:
2 NEW COMMERCIAL BUILDINGS OF 8,120 S.F. EACH, TO BE
OF PRE-FABRICATED STEEL W/ CONCRETE FOUNDATIONS.

USE OF EACH BUILDING IS ± 5,600 S.F. STORAGE
± 2,520 S.F. INDUSTRIAL SERVICES

LANDSCAPE:
15% OR 6,161 S.F. REQ'D / 8,557 S.F. PROVIDED

PARKING:
STORAGE USE REQ'D 11,200 S.F. @ 1 SPACE PER 100 = 16
INDUSTRIAL USE REQ'D 5,040 S.F. @ 1 SPACE PER 500 = 10
TOTAL REQ'D 26
TOTAL PROVIDED 32
[NOTE: 6 SPACES ARE DEDICATED FOR TENANTS ONLY]

This document, and the ideas and designs incorporated herein, is the property of Ciota Engineering, and is not to be used, in whole or in part, for any other project without the written authorization of Ciota Engineering.

Ciota Engineering


Ciota Engineering
156 CLEAR CREEK DR SUITE 101
ASHLAND, OR 97520
PHONE: (541) 552-0290

HANCOCK STREET
PRELIMINARY

Site Plan
DRAWN BY: PLC
10/15/24
ZZ-XXX/Site Plan


SHT.
A 1
OF XX SHEETS

PRELIMINARY – NOT FOR CONSTRUCTION

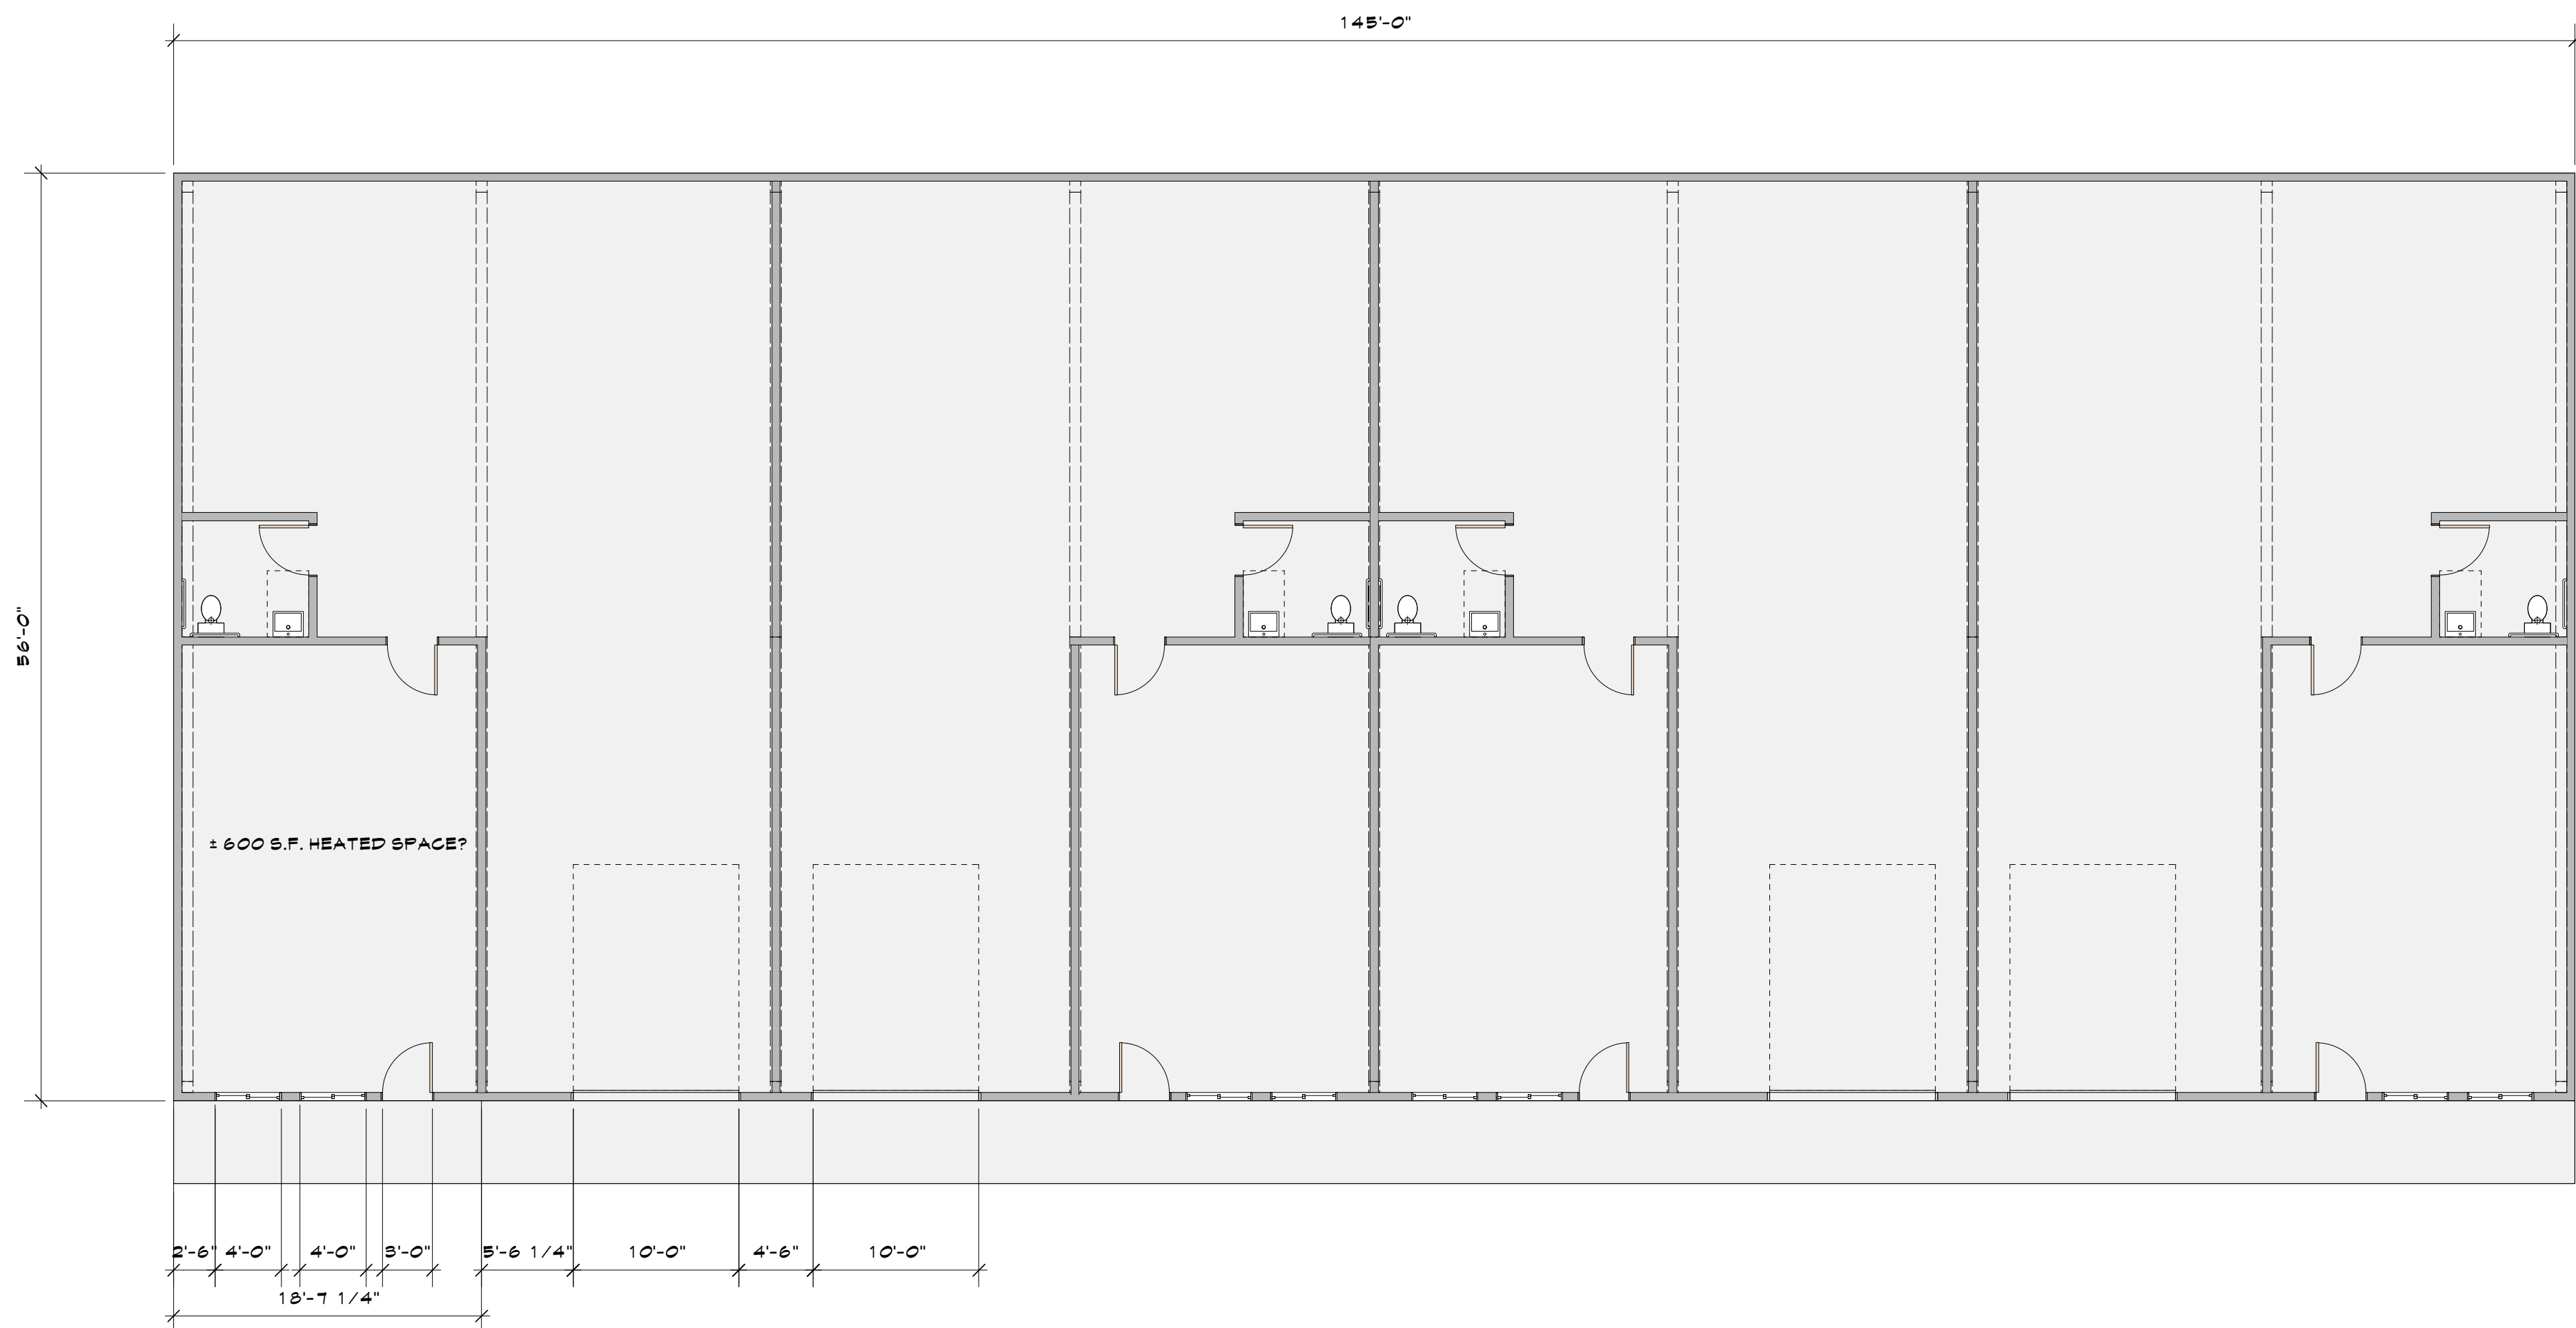

F L O O R P L A N

SCALE: 1/8" = 1'-0"

 

This document, and the ideas and designs incorporated herein, is the property of Ciota Engineering, and is not to be used, in whole or in part, for any other project without the written authorization of Ciota Engineering.

CIOTA ENGINEERING
156 CLEAR CREEK DR SUITE 101
ASHLAND, OR 97520
PHONE: (541) 552-0290

HANCOCK STREET

PRELIMINARY

Site Plan

DRAWN BY: PLC
10/18/24

ZZ-XXX/Site Plan

SHT.

A2


OF XX SHEETS

PRELIMINARY – NOT FOR CONSTRUCTION



E A S T E L E V A T I O N

SCALE: 1/8" = 1'-0"

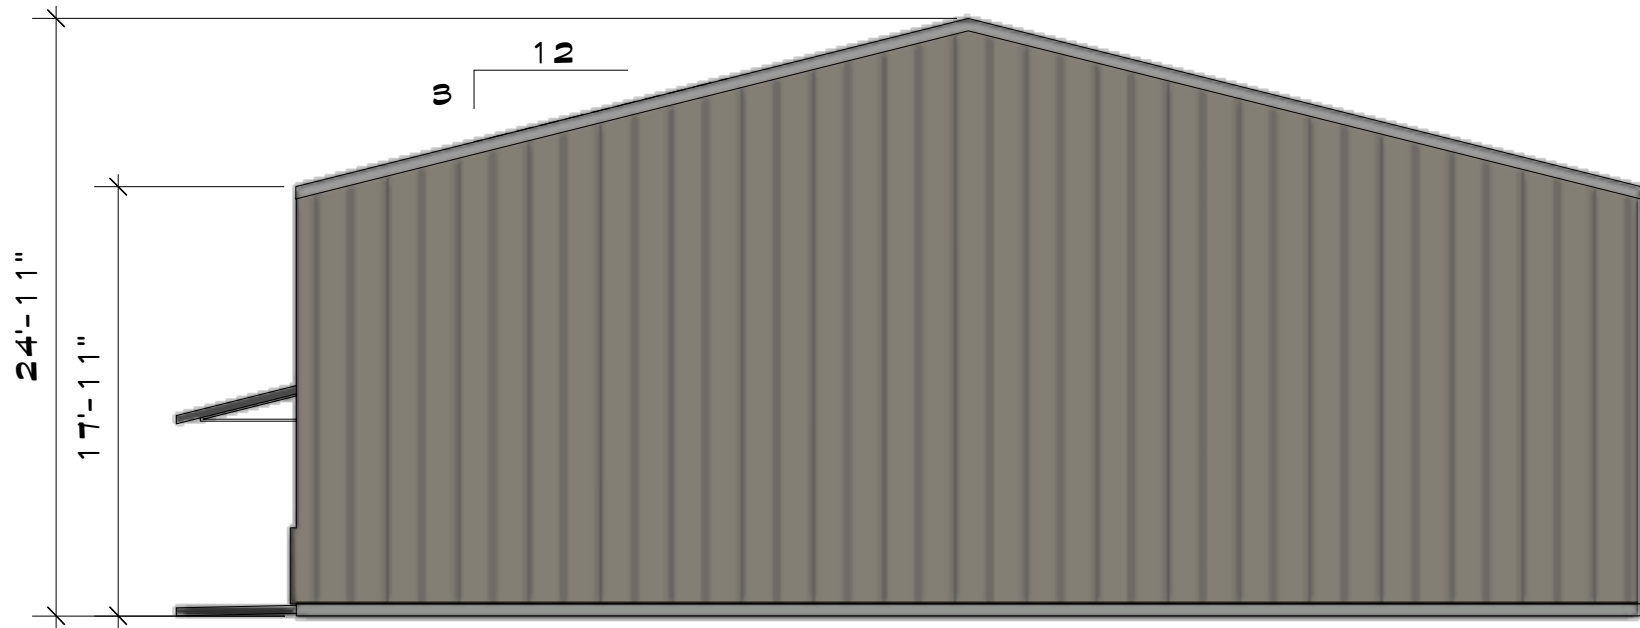

N O R T H E L E V A T I O N

SCALE: 1/8" = 1'-0"



N O R T H C O N C E P T U A L

NOT TO SCALE

Authorization of Cota Engineering

This document, and the ideas and designs incorporated herein, is the property of Cota Engineering, and is not to be used, in whole or in part, for any other project without the written

COTA ENGINEERING

156 CLEAR CREEK DR SUITE 101
ASHLAND, OR 97520

PHONE: (541) 552-0290

HANCOCK STREET

PRELIMINARY

Site Plan

DRAWN BY: PLC
10/18/24

ZZ-XXX/Site Plan

SHT.

A3

OF XX SHEETS