


PRELIMINARY NOT FOR CONSTRUCTION


1 FLOOR PLAN
SCALE: 1/8" = 1'-0"

 


PROJECT TITLE
MEDICAL OFFICE
1200 GATHERING PARK CIRCLE
UNITS 106 & 107
CARY, NORTH CAROLINA
PROJECT NO.

DRAWING TITLE
PRELIMINARY

SK1

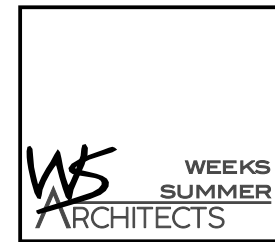

W. S. ARCHITECTS, PA
3305-109 Durham Drive
Raleigh, N. C. 27603
919.779.9797
www.wsarchitectspa.com

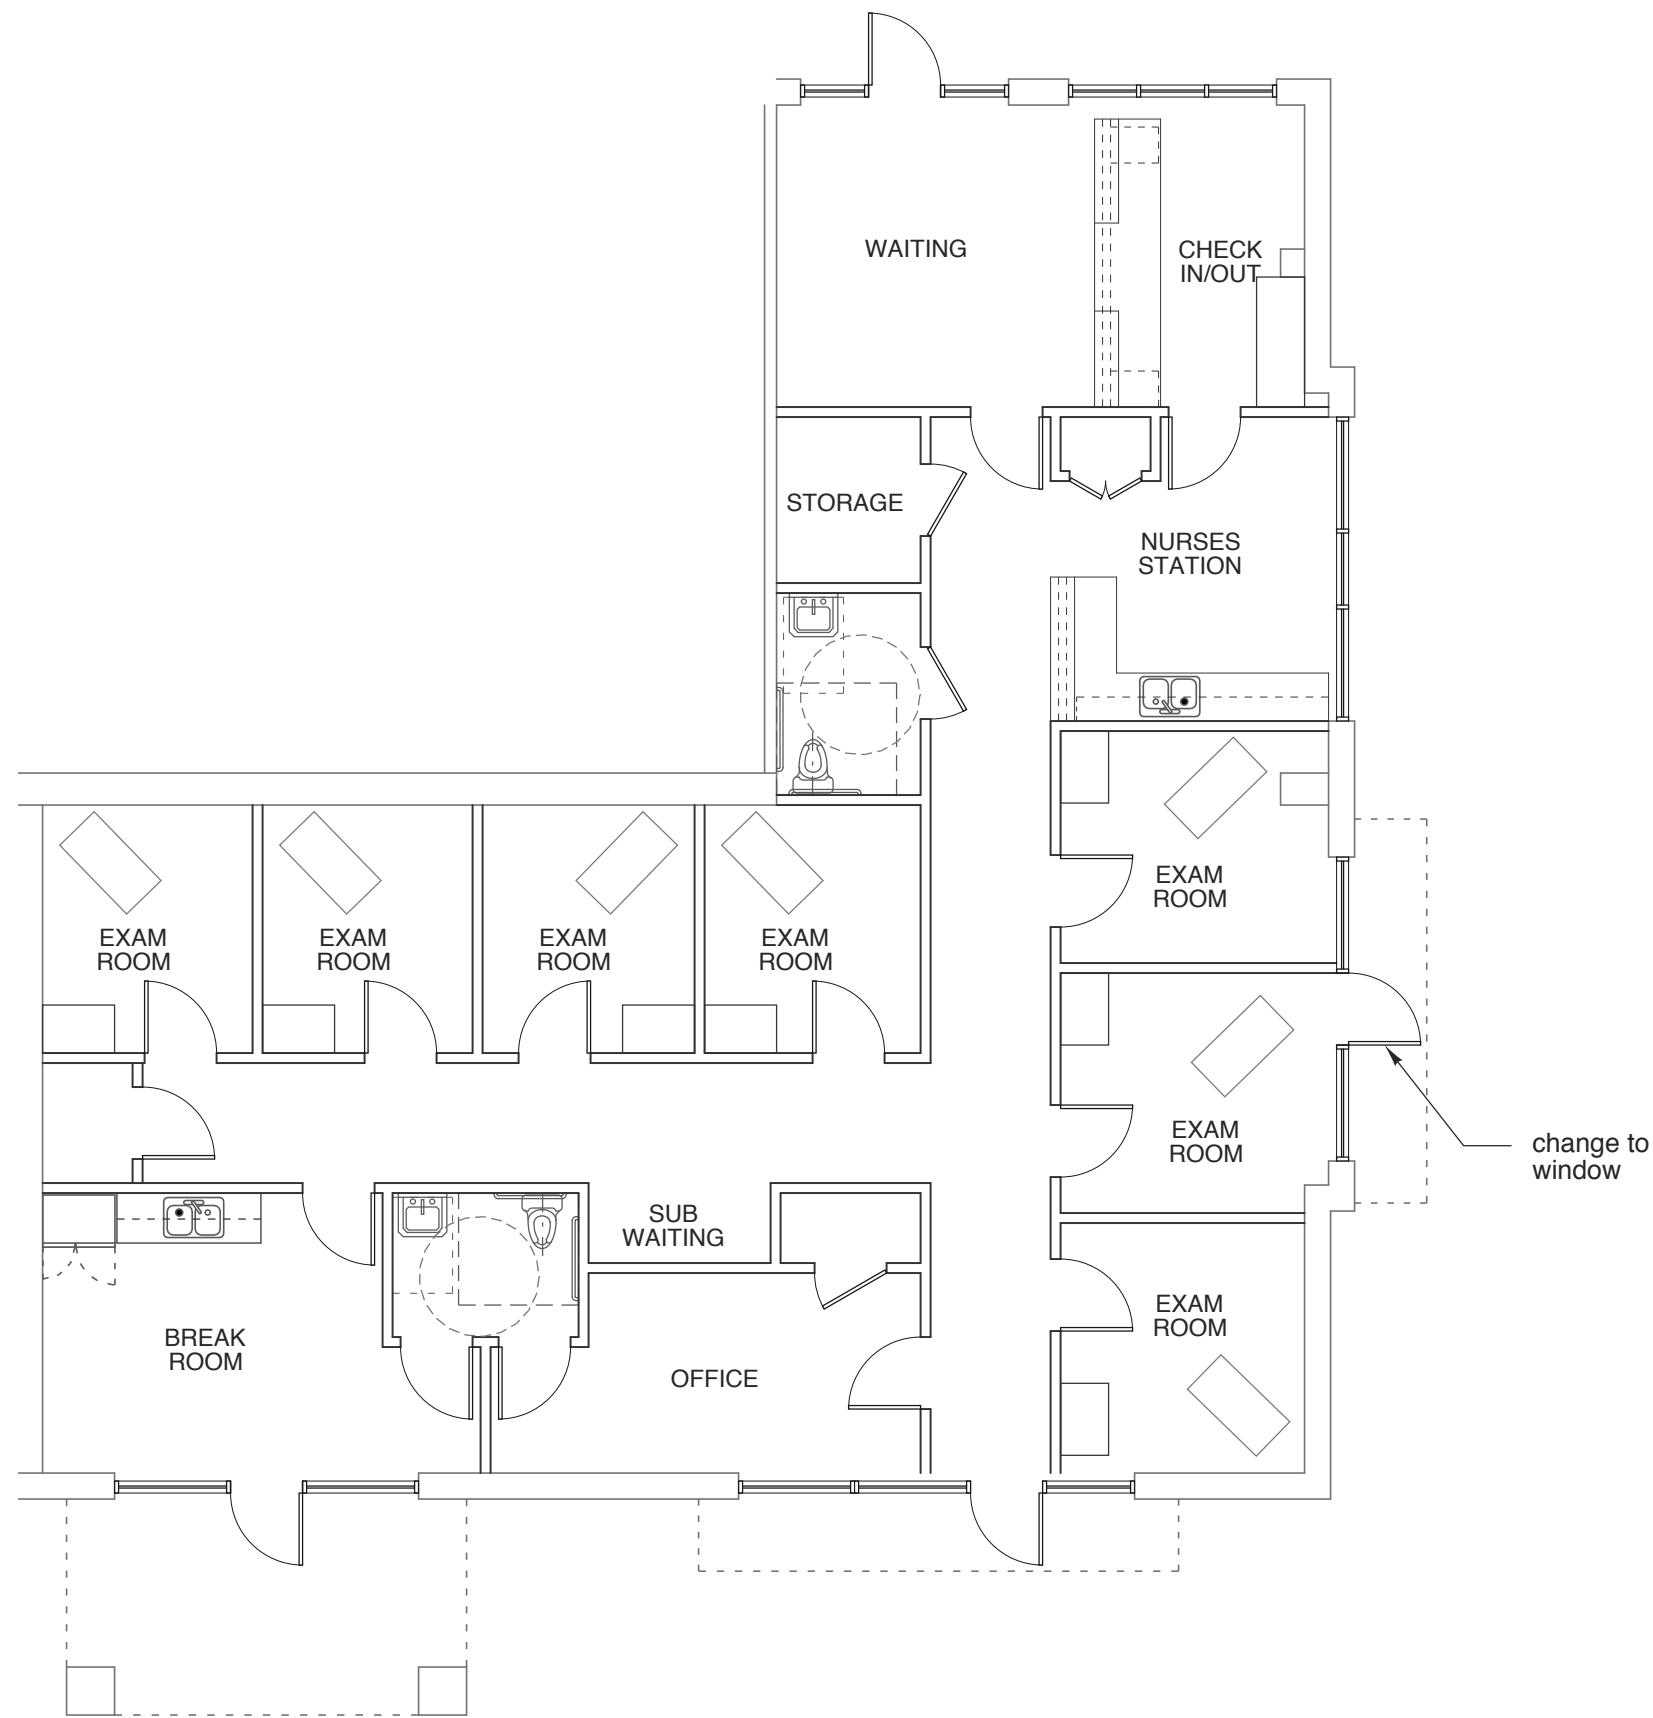

PRELIMINARY NOT FOR CONSTRUCTION

1 FLOOR PLAN
SCALE: 1/8" = 1'-0"



PROJECT TITLE
MEDICAL OFFICE
1200 GATHERING PARK CIRCLE
UNITS 106 & 107
CARY, NORTH CAROLINA
PROJECT NO.
—
DRAWING TITLE
PRELIMINARY

SK2

All information on this sheet is the property of W. S. Architects, PA and may not be duplicated in whole or in part without written authorization from W. S. Architects, PA. 2021 ©