


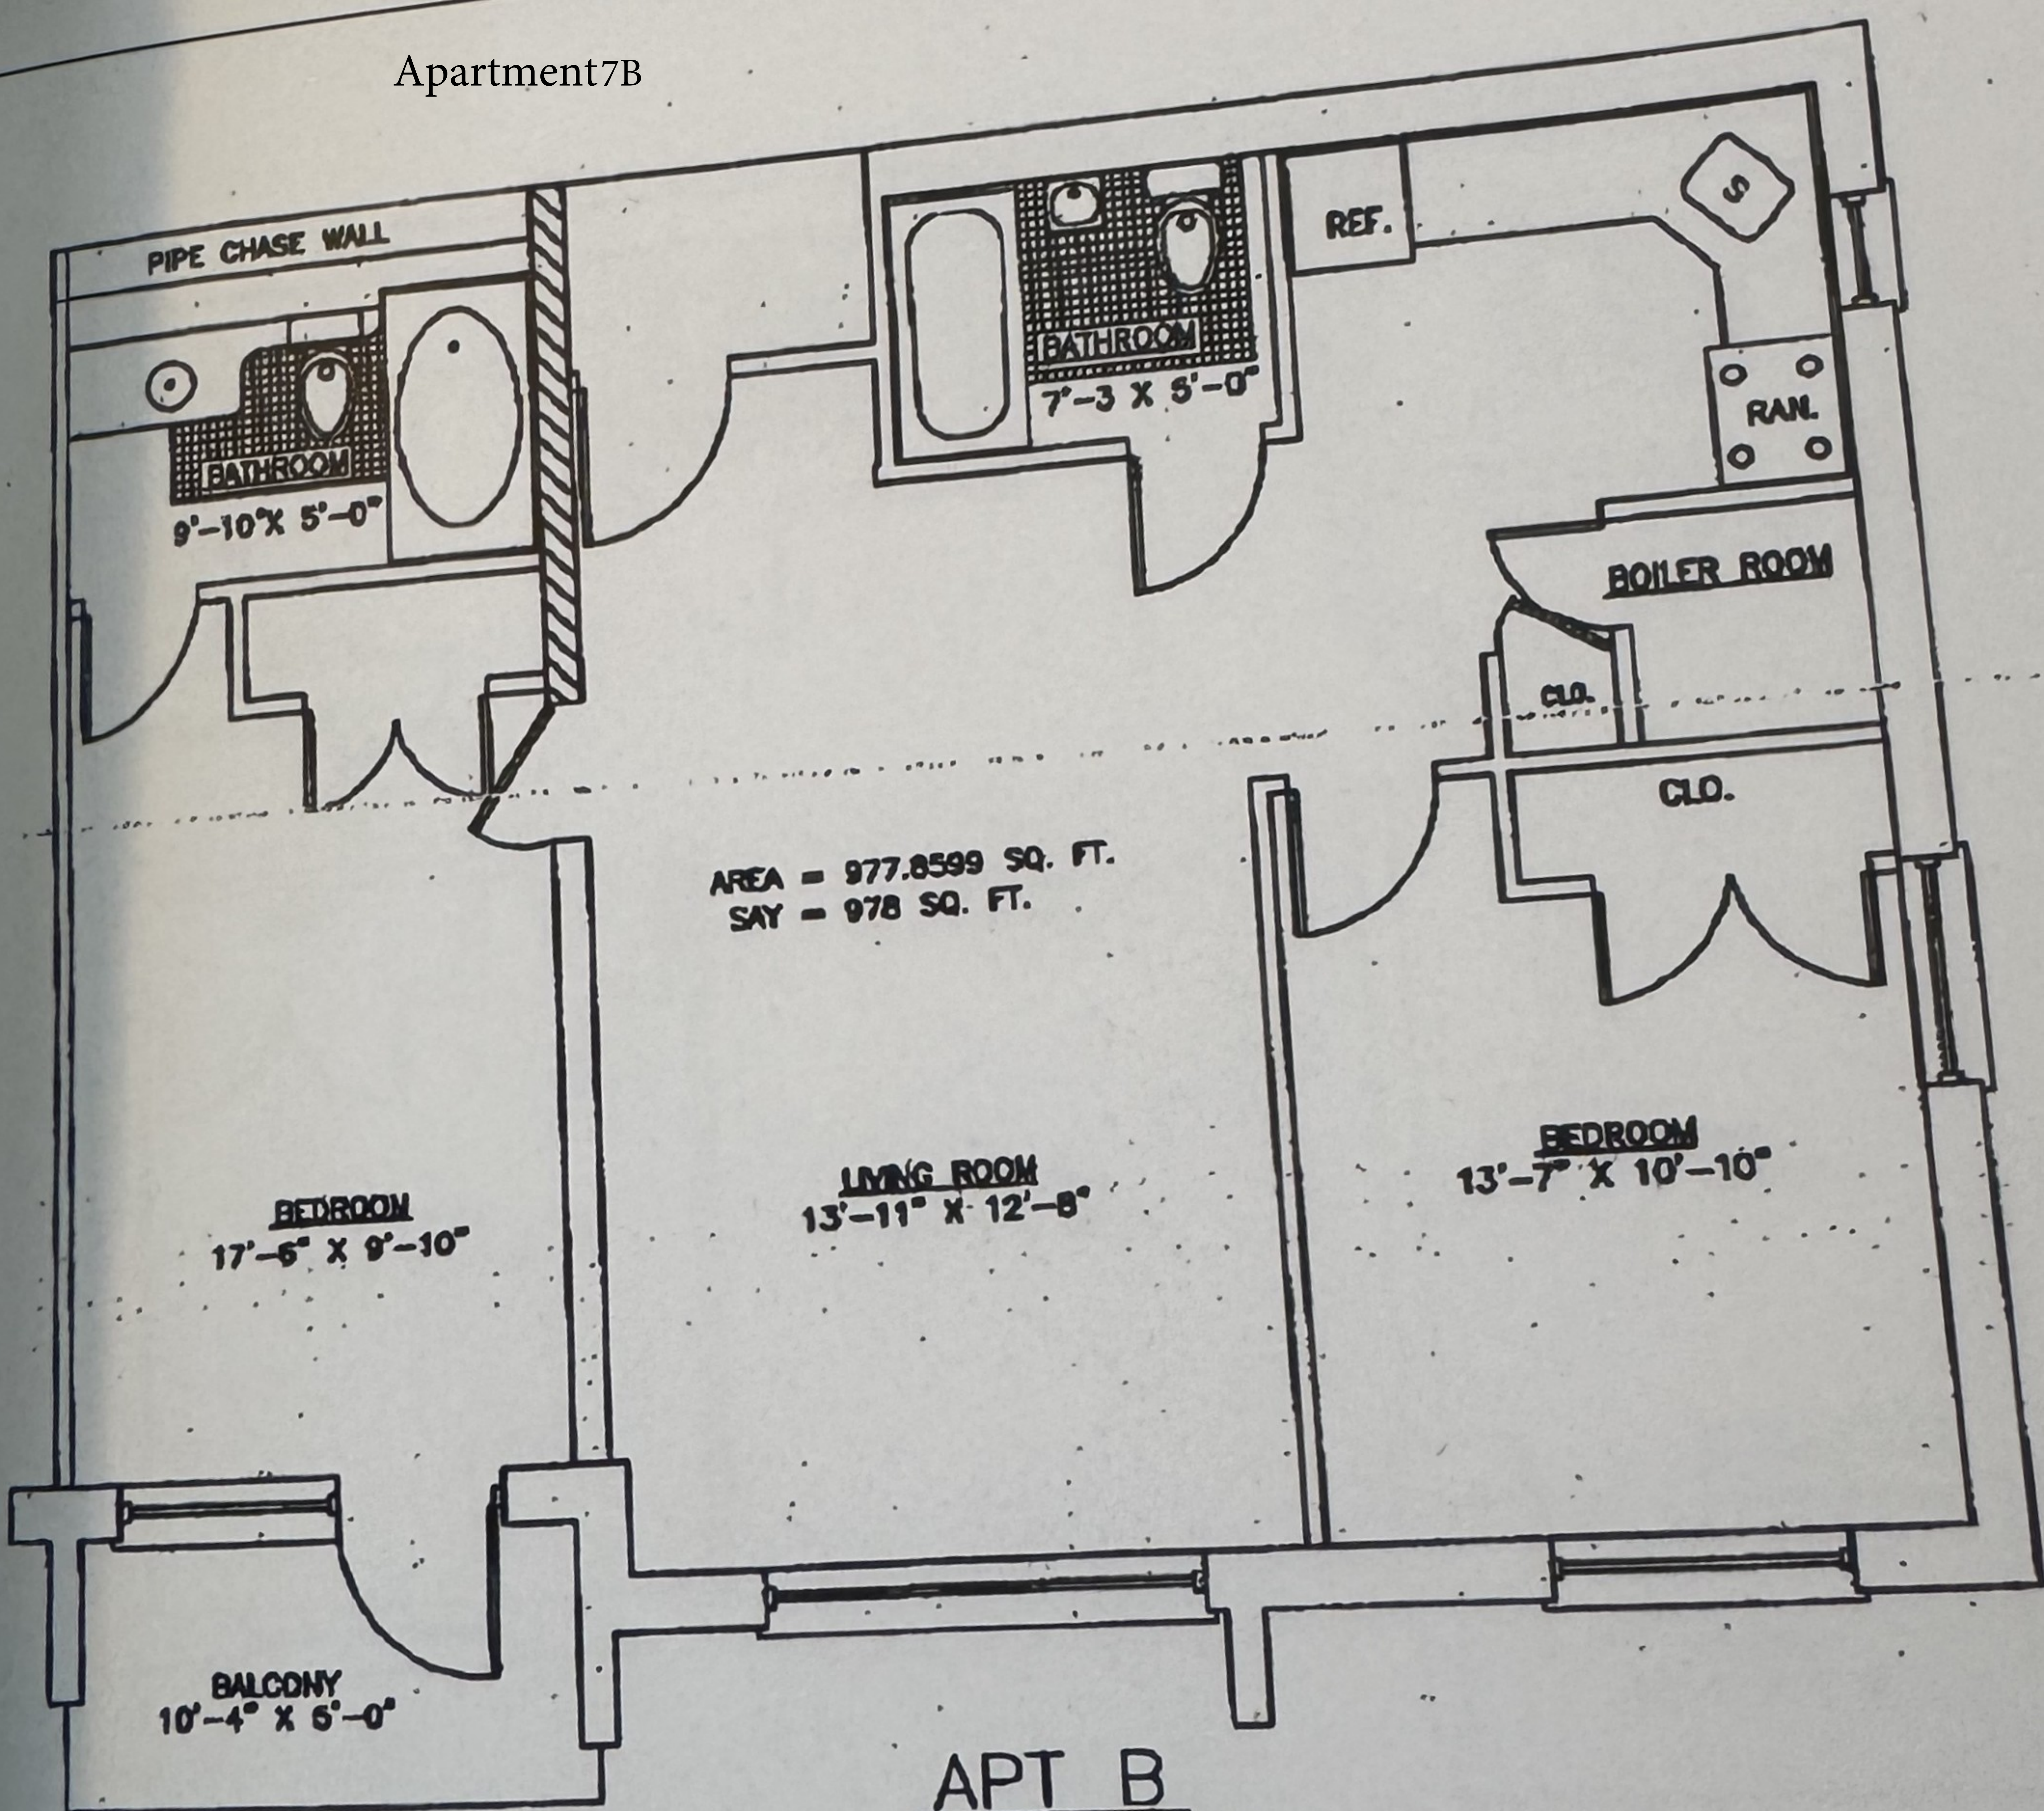

**APT B**

SCALE : 3/16" = 1'-0"  
TYP. FLOOR PLAN 3-B