

1

2

3


4

5


A
B
C
D
E

PRELIMINARY DOCUMENTS
NOT FOR CONSTRUCTION

AMERISTAFF
**AMERISTAFF
MARTINSVILLE**
PATRICK HENRY MALL SHOPPING CENTER, MARTINSVILLE, VA, 24112
PRELIMINARY DESIGN

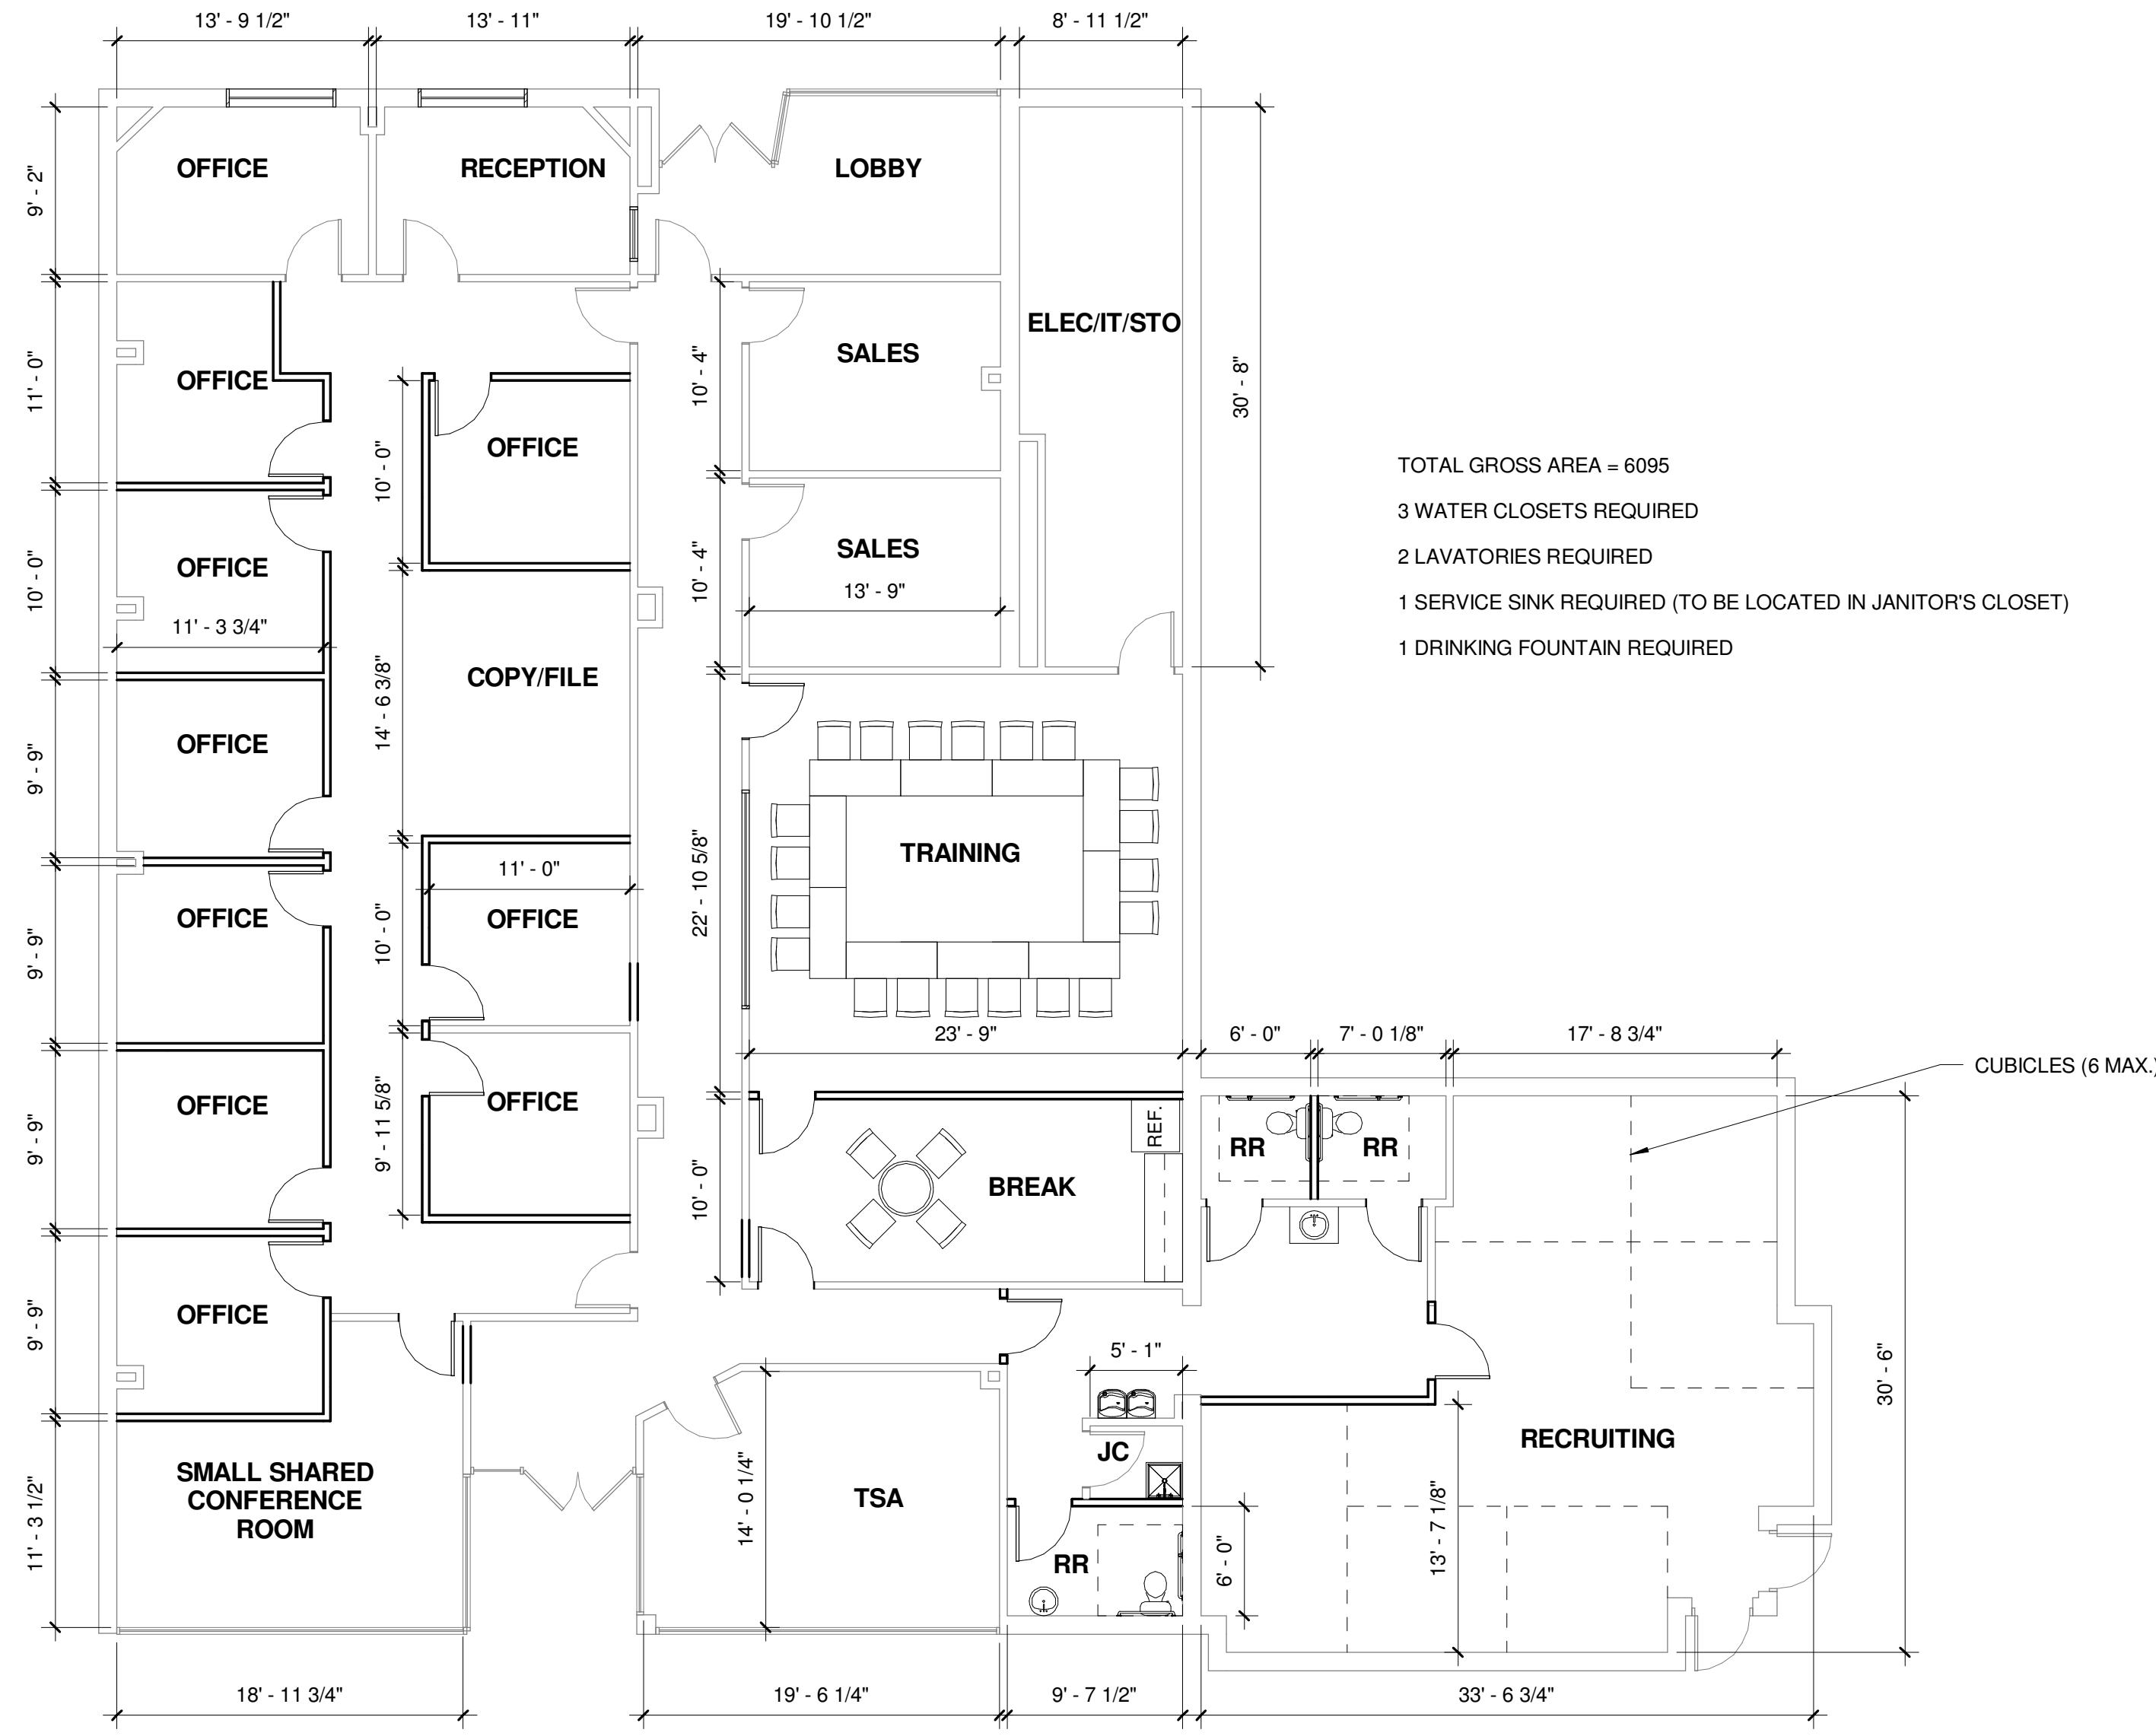

- TOTAL GROSS AREA = 6095
- 3 WATER CLOSETS REQUIRED
- 2 LAVATORIES REQUIRED
- 1 SERVICE SINK REQUIRED (TO BE LOCATED IN JANITOR'S CLOSET)
- 1 DRINKING FOUNTAIN REQUIRED

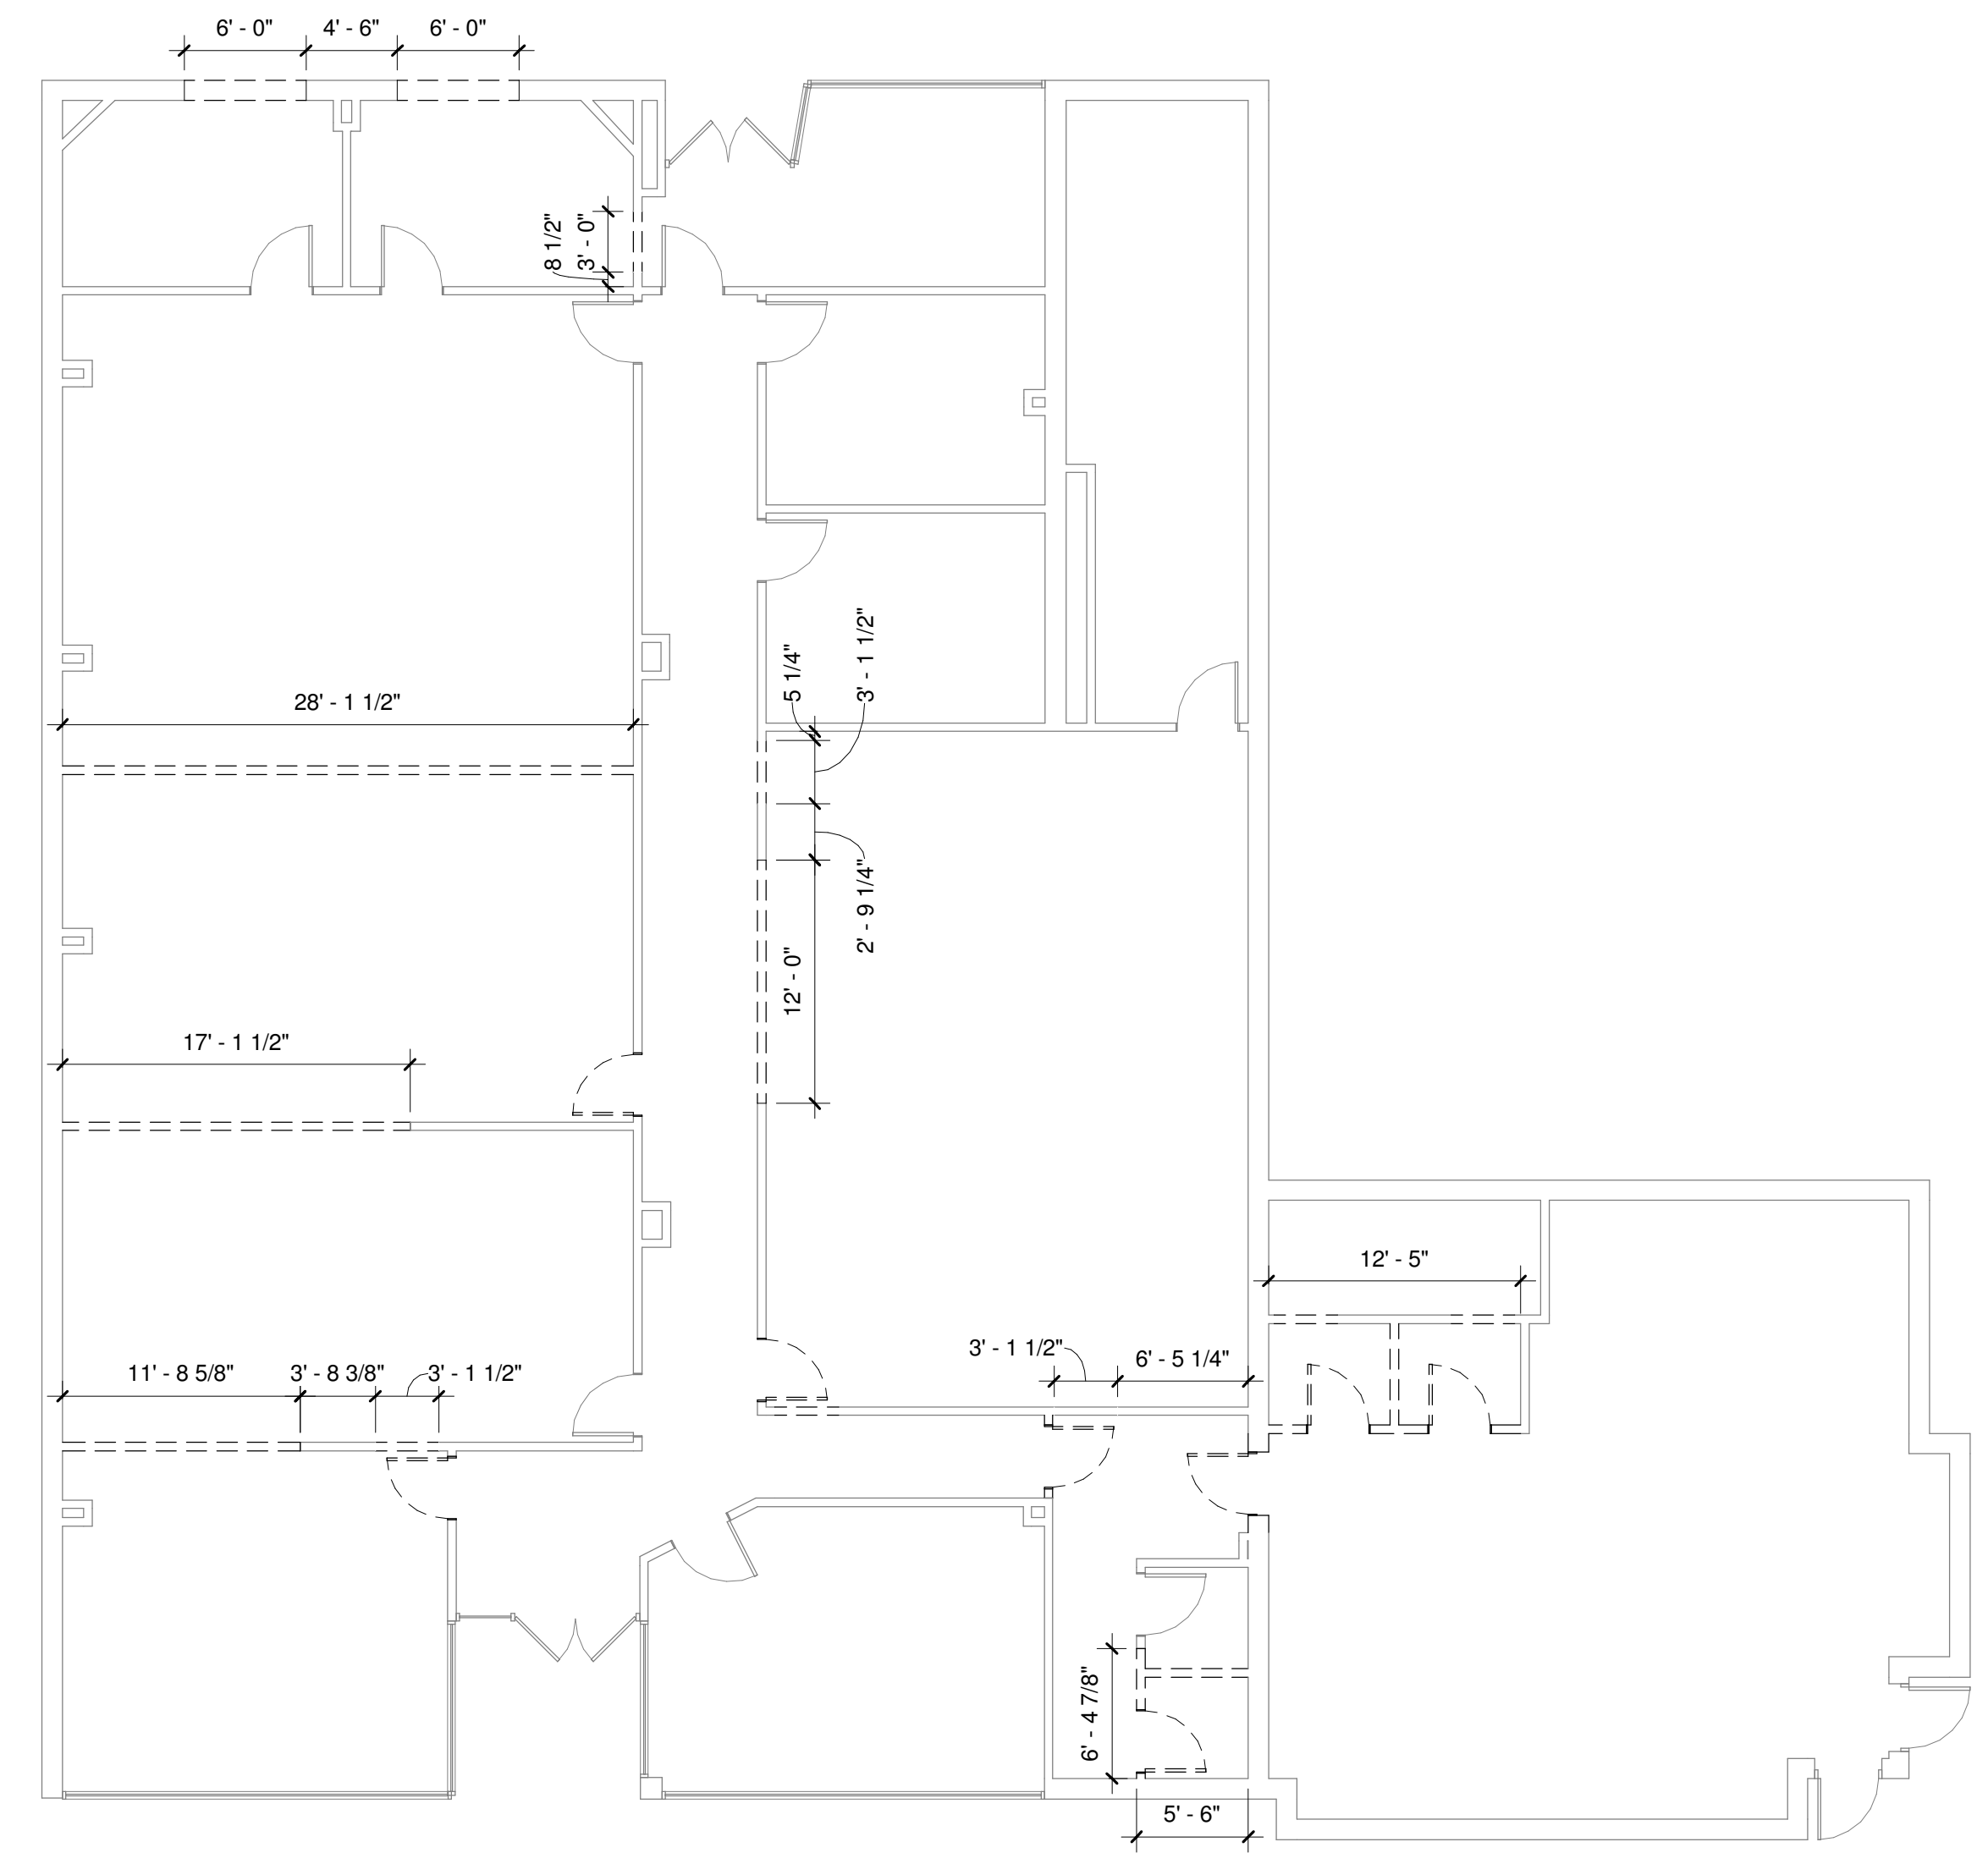

1
PROPOSED FLOOR PLAN
Scale: 1/8" = 1'-0"

2
FIRST FLOOR DEMOLITION PLAN
Scale: 1/8" = 1'-0"

SHEET INFORMATION

REVISIONS		
NO.	DESCRIPTION	DATE

PROJECT NO.	20160026
DRAWN BY	KWW / CAK
CHECKED BY	JLB
DATE	2016.08.31
SCALE	1/8" = 1'-0"

SHEET NAME
FLOOR PLANS

SHEET NUMBER
A-111