



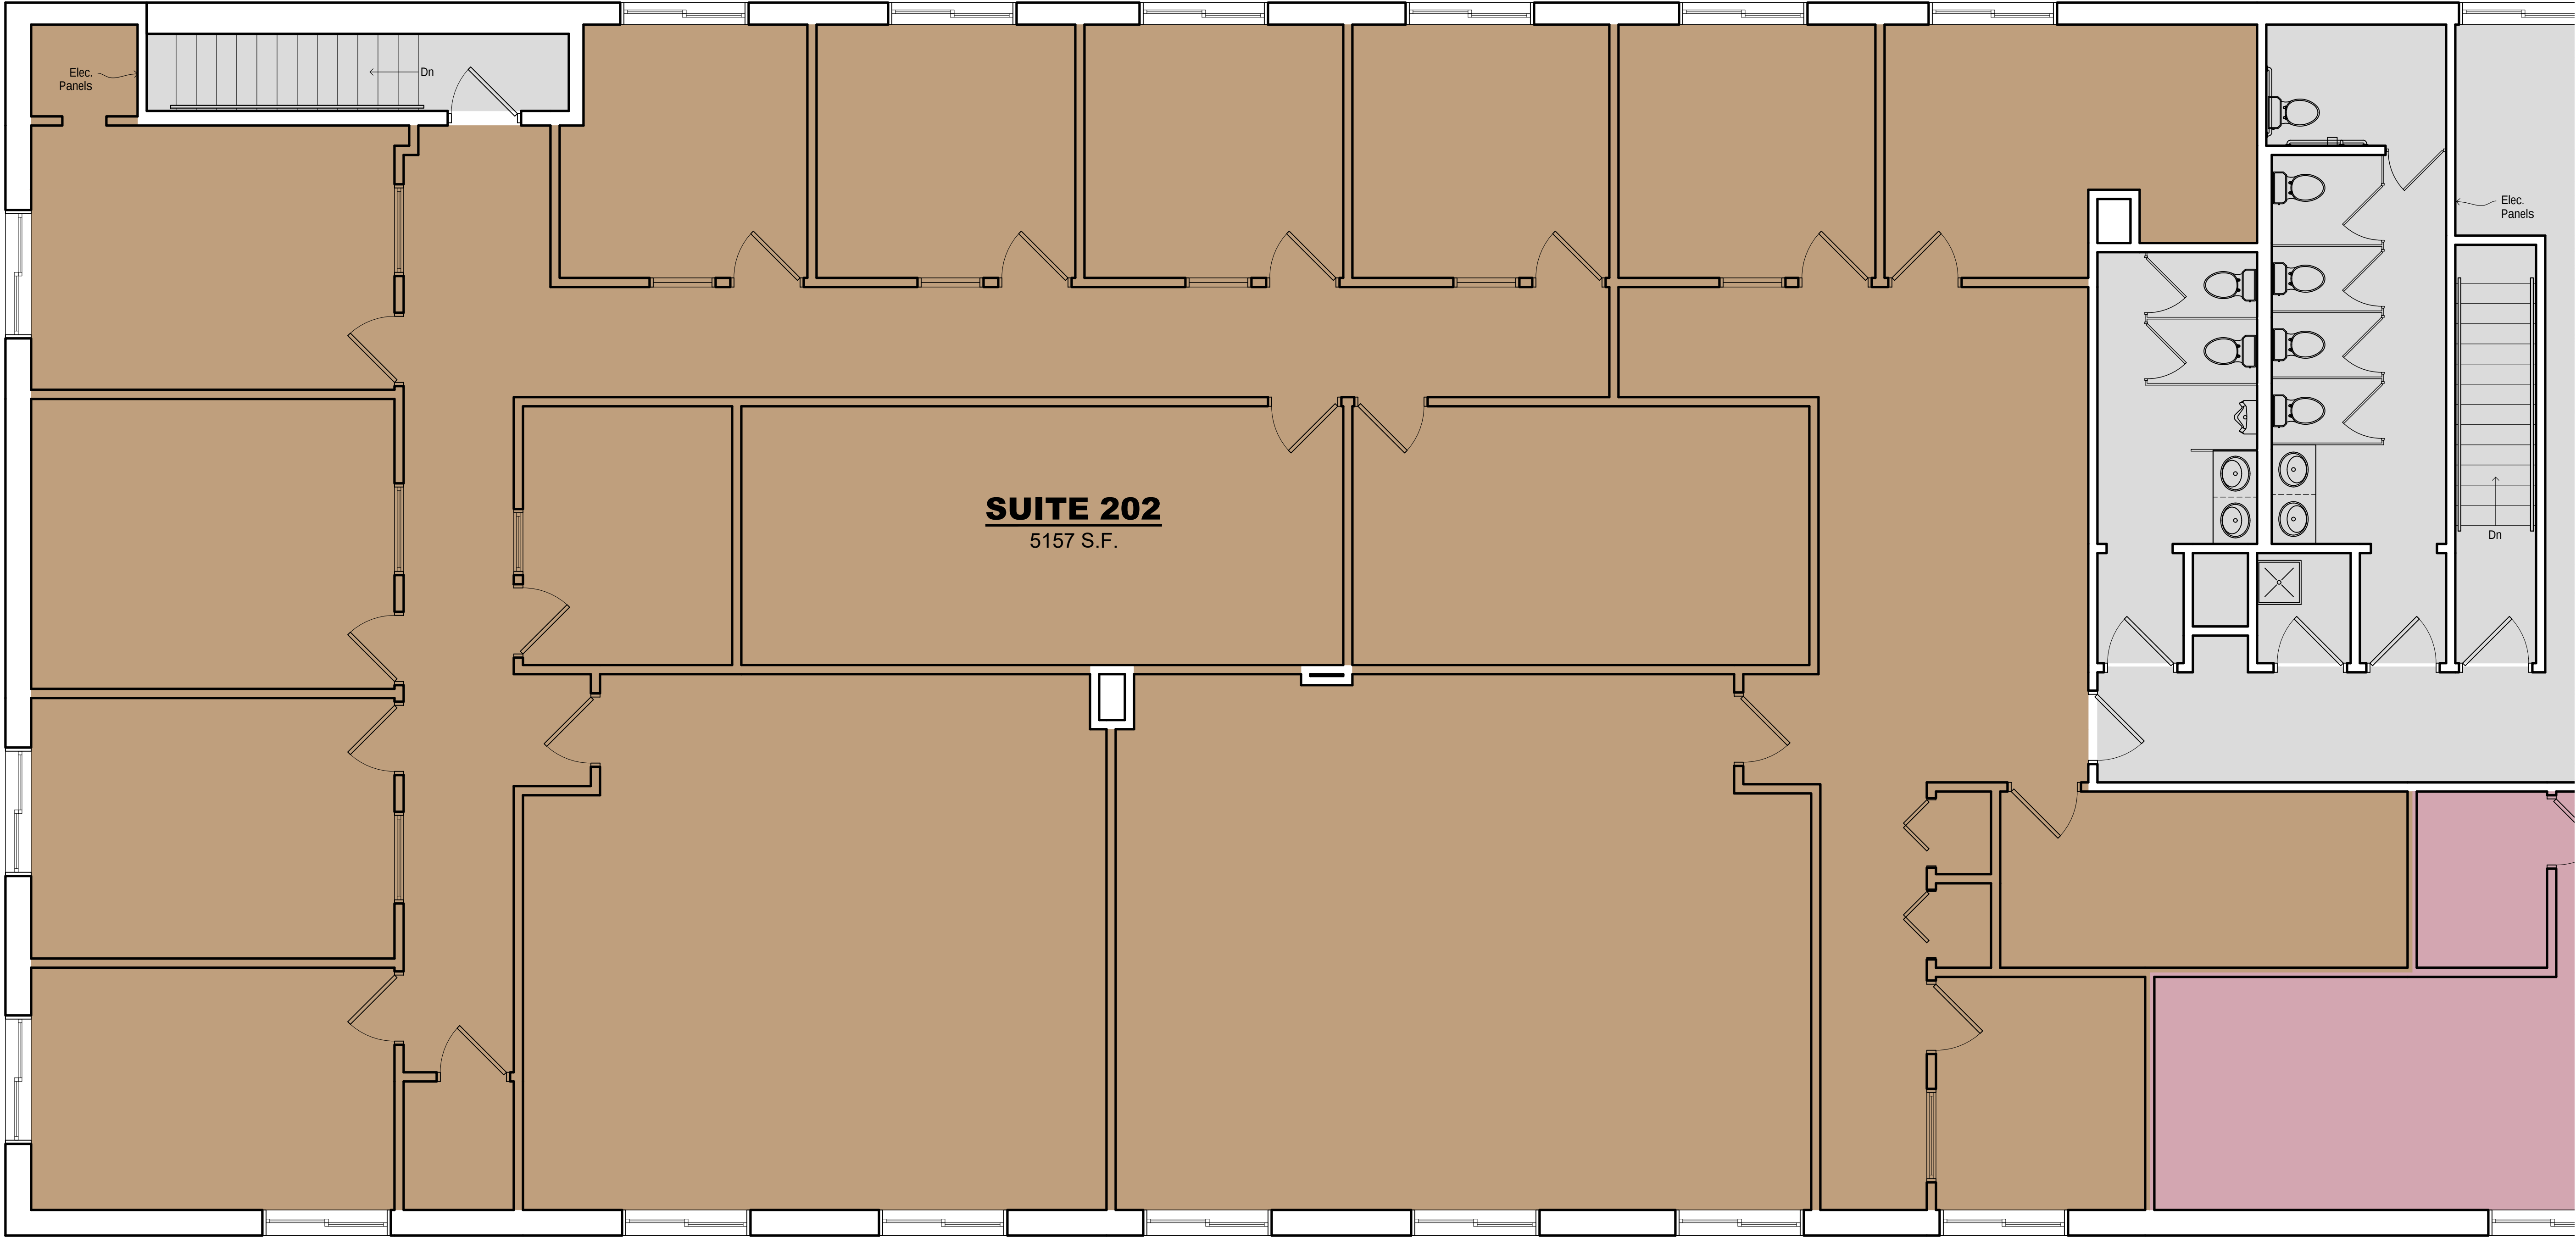

1 | SECOND FLOOR PLAN
1/4"=1'-0"

LEGEND	
101	Usable SF= 228 SF Rentable SF= 228 SF 228 SF/ 228 SF= 1.00 Load Factor
102	Usable SF=231 SF Rentable SF= 257 SF 257 SF/ 231 SF= 1.11 Load Factor
103	Usable SF= 978 SF Rentable SF= 1002 SF 1002 SF/ 978 SF= 1.02 Load Factor
200	Usable SF= 4879 SF Rentable SF= 4884 SF 4884 SF/ 4879 SF= 1.00 Load Factor
202	Usable SF= 5149 SF Rentable SF= 5157 SF 5157 SF/ 5149 SF= 1.00 Load Factor

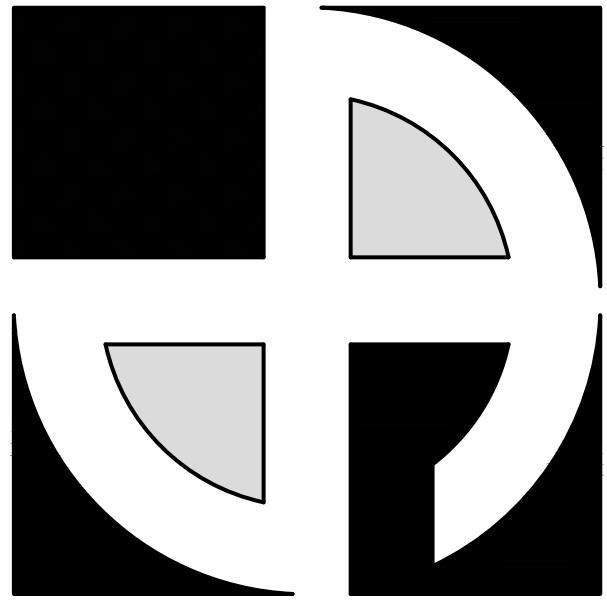

D • E • A • N
ARCHITECTS
www.deanarchitects.com

8353 MAIN STREET
CLARENCE, NEW YORK 14221
PHONE: (716) 651-0381
FAX: (716) 651-0382

26-335



4511 Harlem Rd.
Amherst, NY 14226

No.	Description	Date	By

DATE:
06-30-26
DRAWN BY:
B. Friedman
CHECKED BY:
M. Dean
SCALE:
1/4"= 1'-0"

ENLARGED SECOND
FLOOR PLAN

A1.1