


Floor Plan 205-217

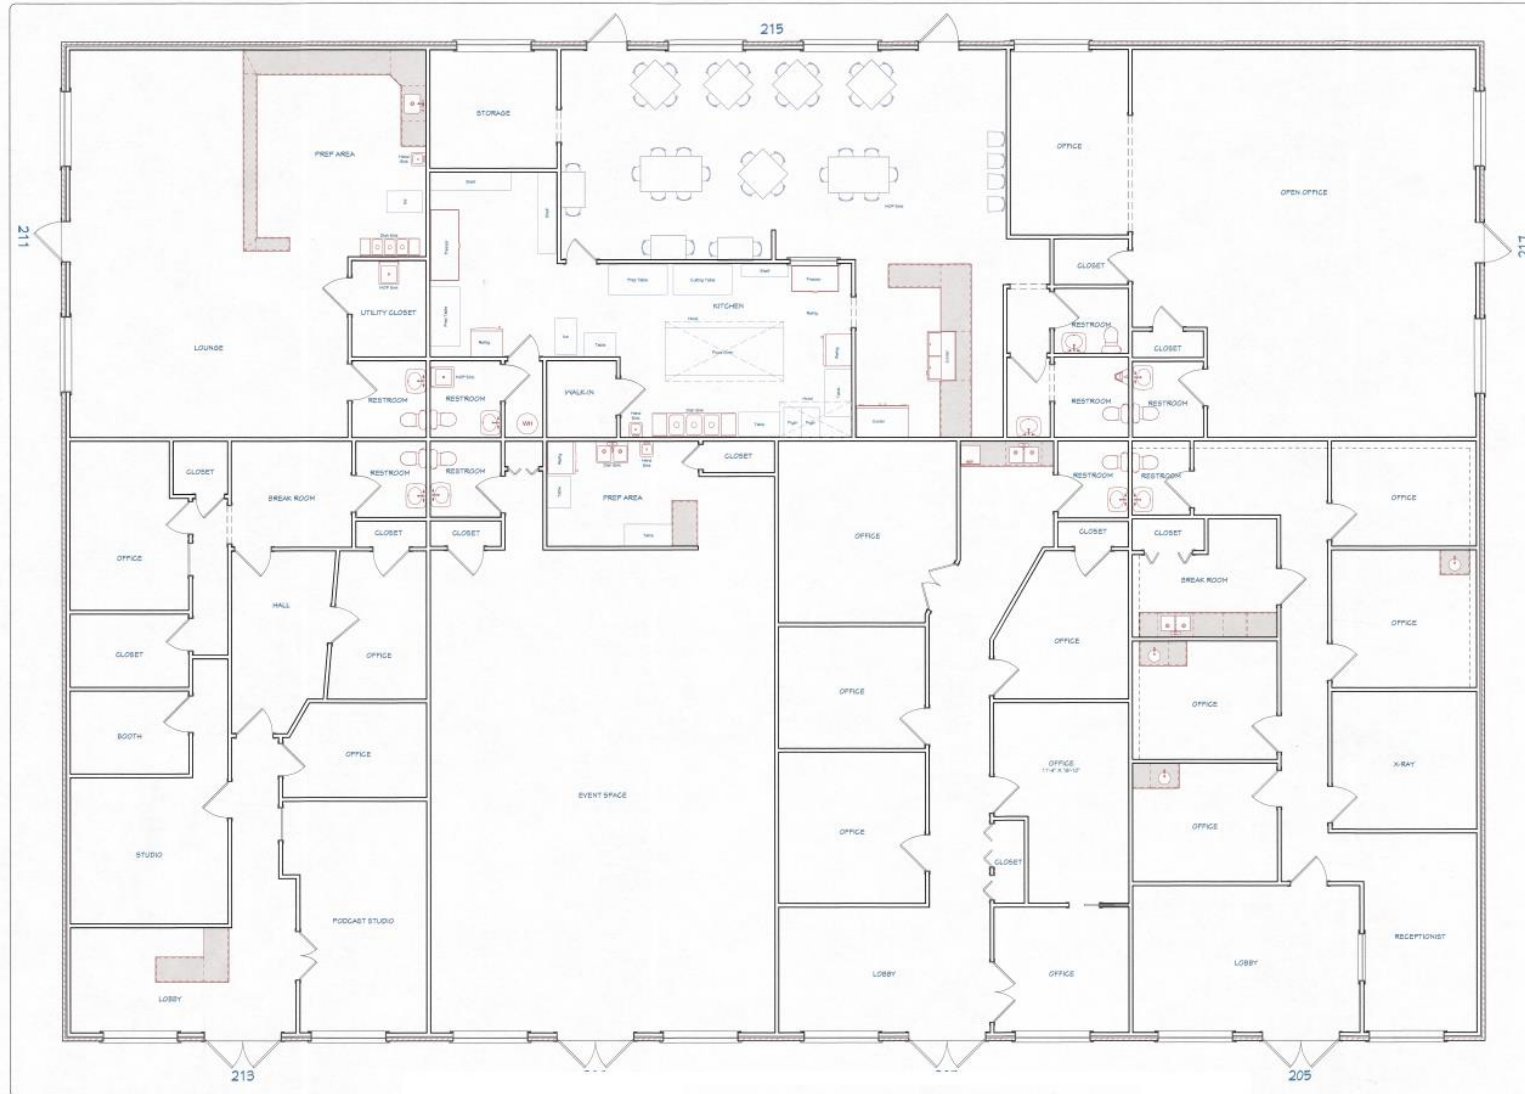

**NETTERFIELD
DESIGNS**
ARCHITECTURAL DRAFTING SERVICES
netterfield_design@hotmail.com
909-8142

SOLVING THE PROBLEM			
What Do I Know?	What Do I Need?	What Plan?	What Answer?
1. The number of people who attended the concert was 1,200. 2. The number of people who attended the concert was 1,200.	

**505 - 517
GIFFORD PLACE**

DRAWN BY:	GUN
CHECKED BY:	GUN
DATE:	7/6/54
PROJECT NO:	A0054
SCALE:	1/4" = 1'

AS-BUILT
SHEET NUMBER
A1.0