
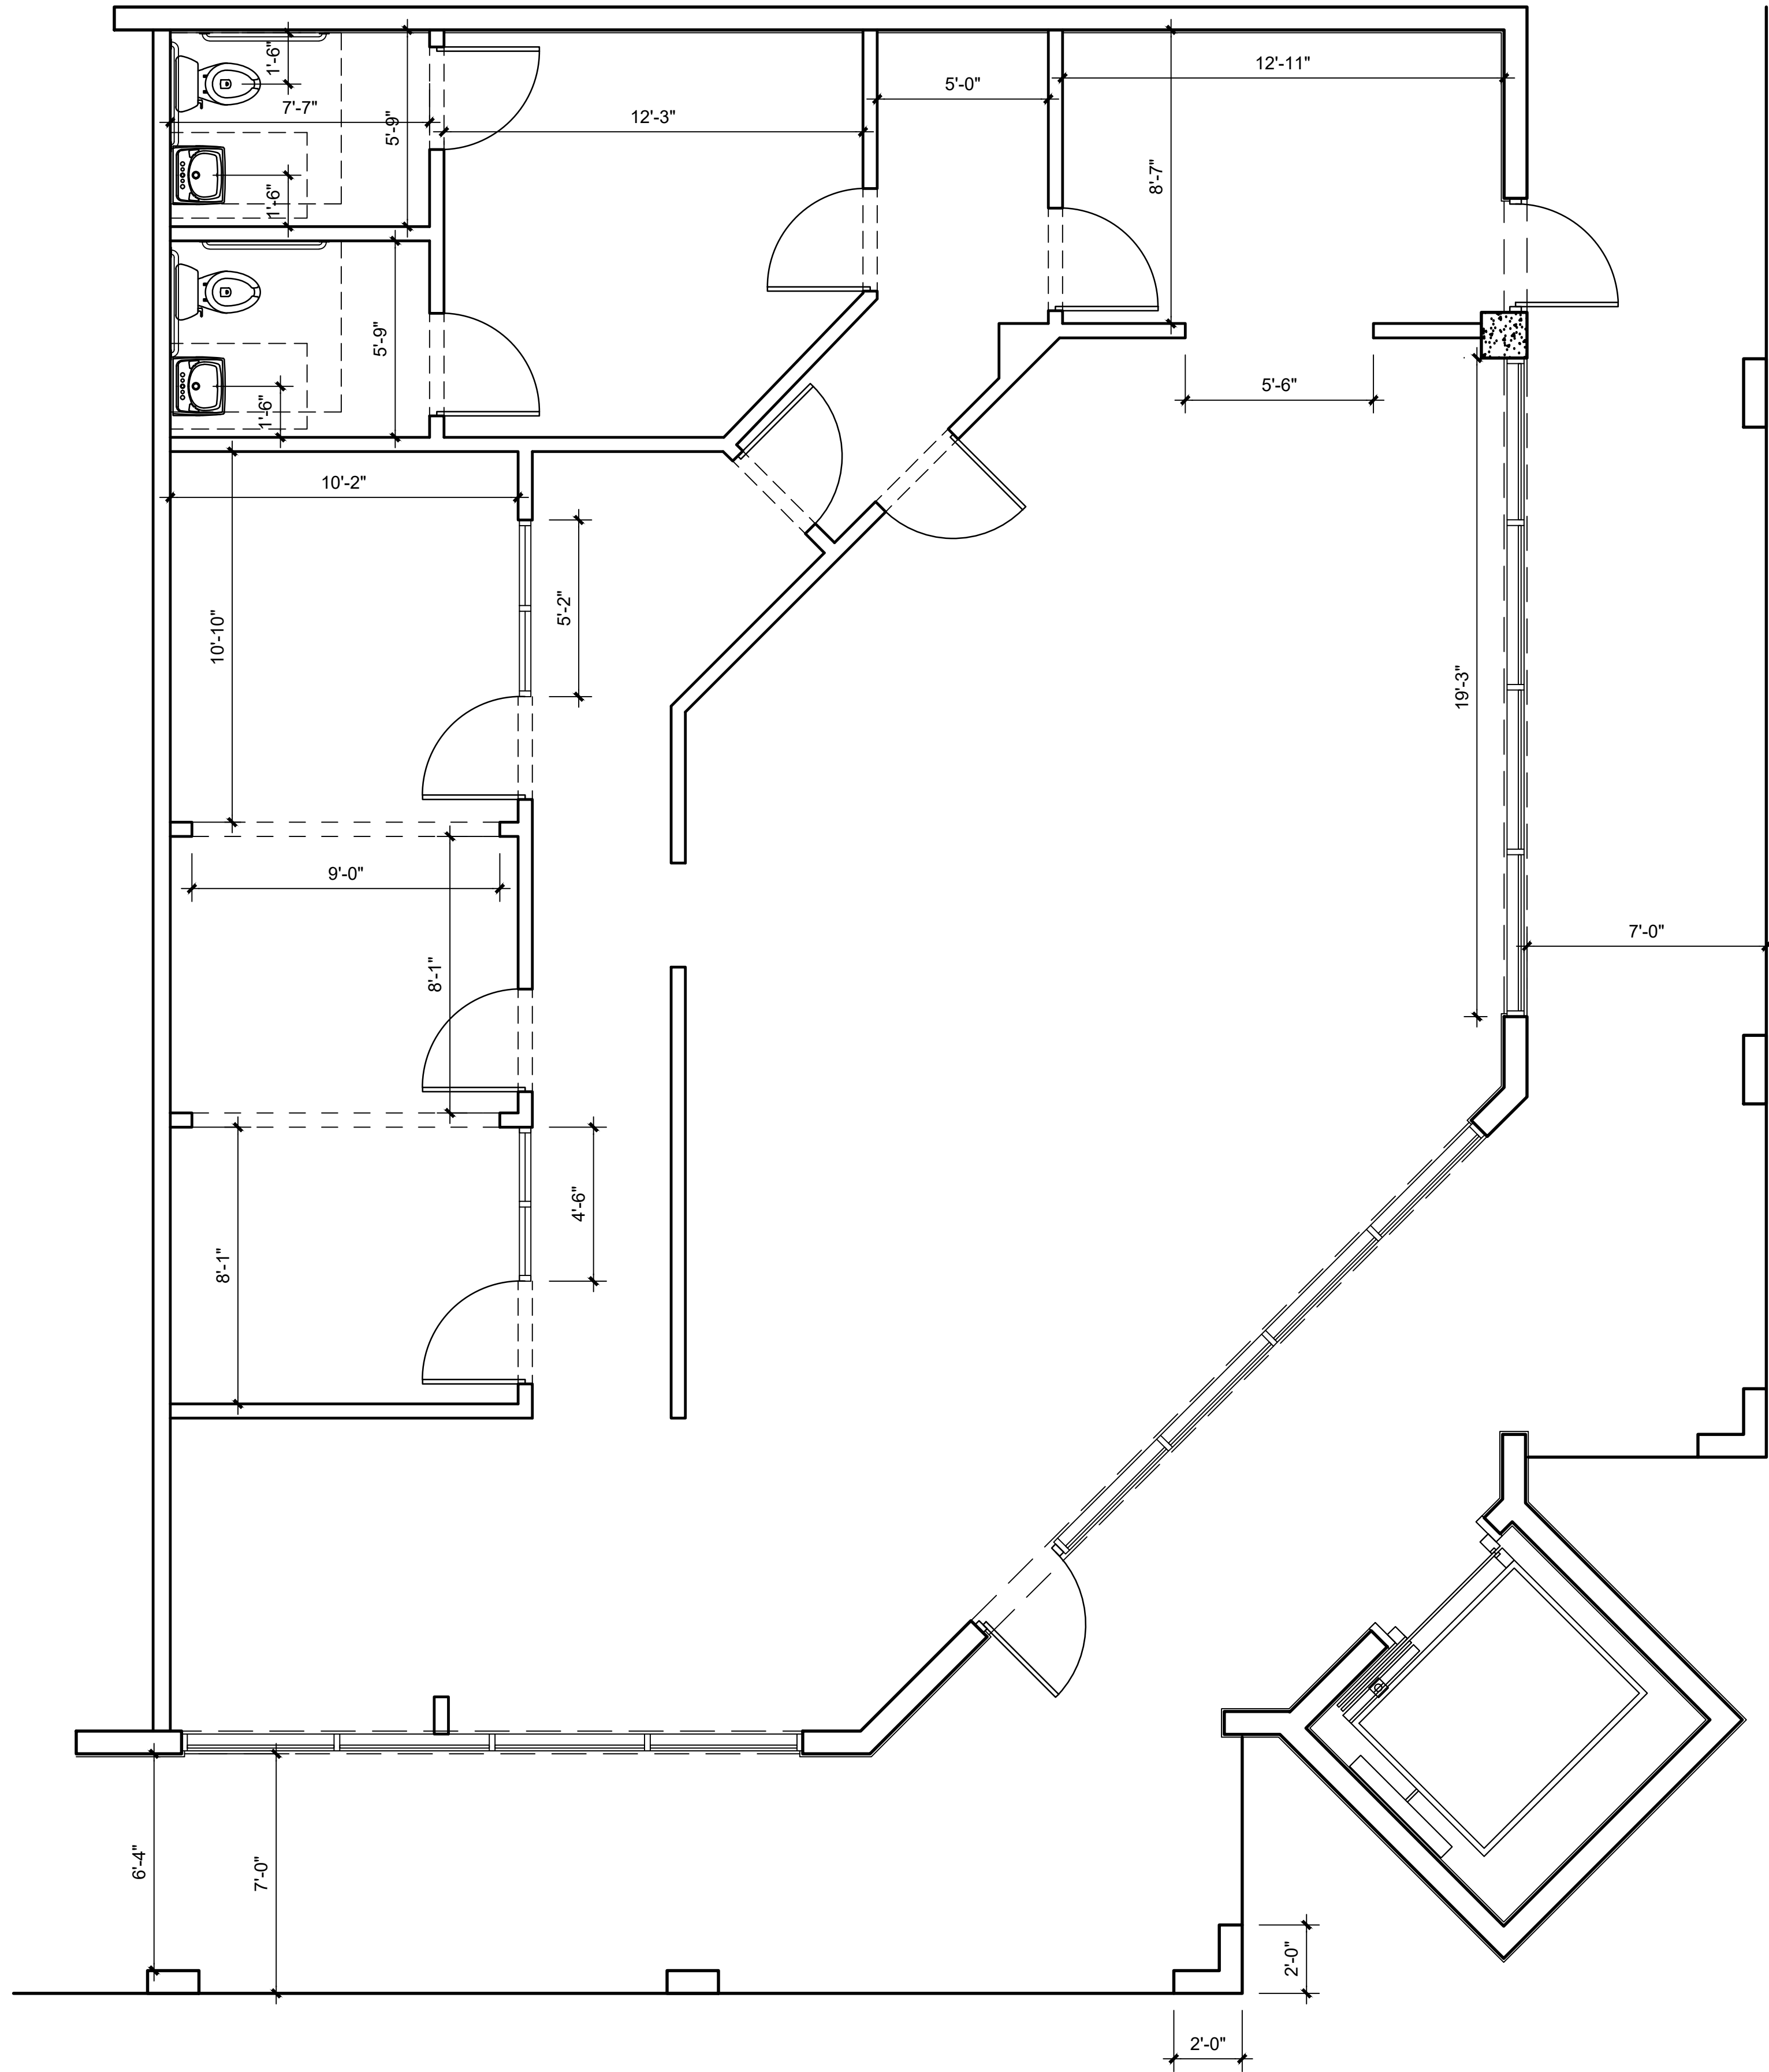
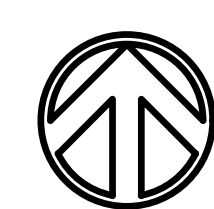


1

EXISTING FLOOR PLAN

SCALE: 1/4" = 1'-0"

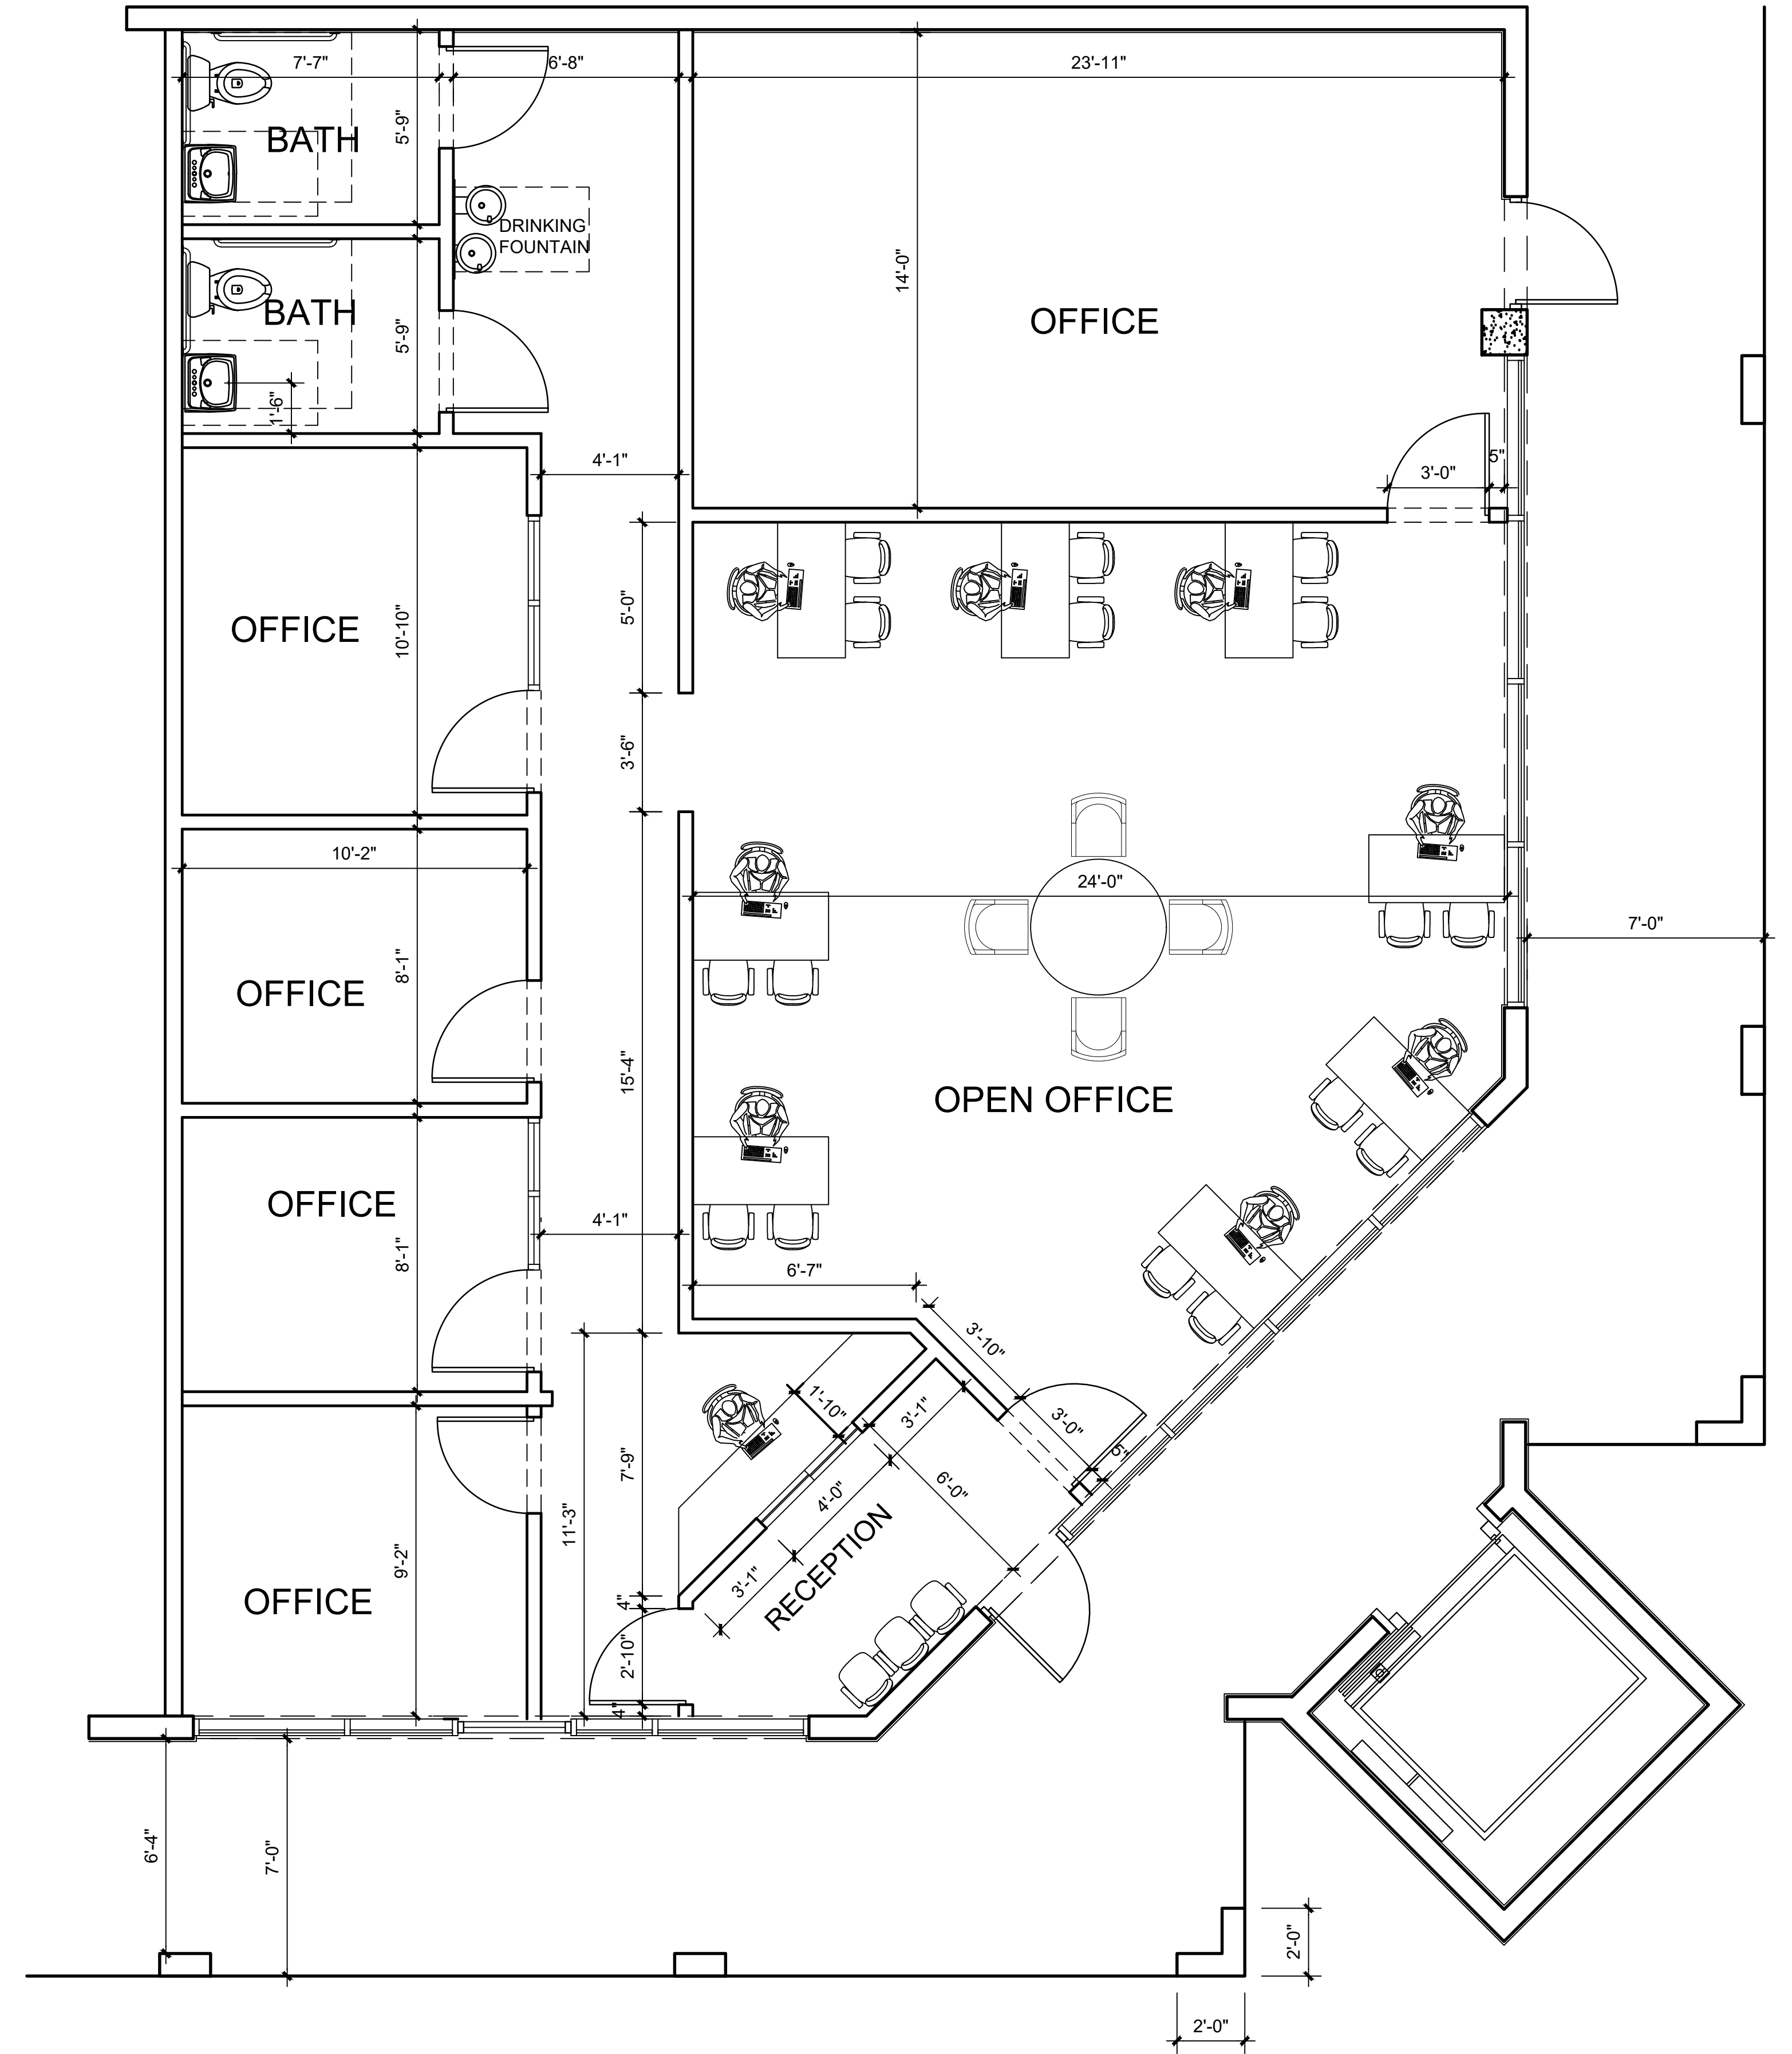

1

PROPOSED FLOOR PLAN

SCALE: 1/4" = 1'-0"