

Maynard Crossing

129 Parker Street (Rte 27)
Maynard, MA 01754

Building 3A



RICHARD W. RANKIN, AIA
RANKIN ASSOCIATES, LLC
77 WASHINGTON STREET
NORTHBOROUGH, MA 01532
RANKINDRS@GMAIL.COM
508.990.6899

Description	Date
1 ISSUED FOR PERMIT	12/03/2021

DWG ISSUE & REVISION HISTORY


Stamp

Key Plan

Drawing Title:
FLOOR PLAN

Project Number 2100X
Scale 1/8" = 1'-0"
Drawn By MPM
Checked By RWR
Date 9-21-2021

Drawing Number
3A-A201

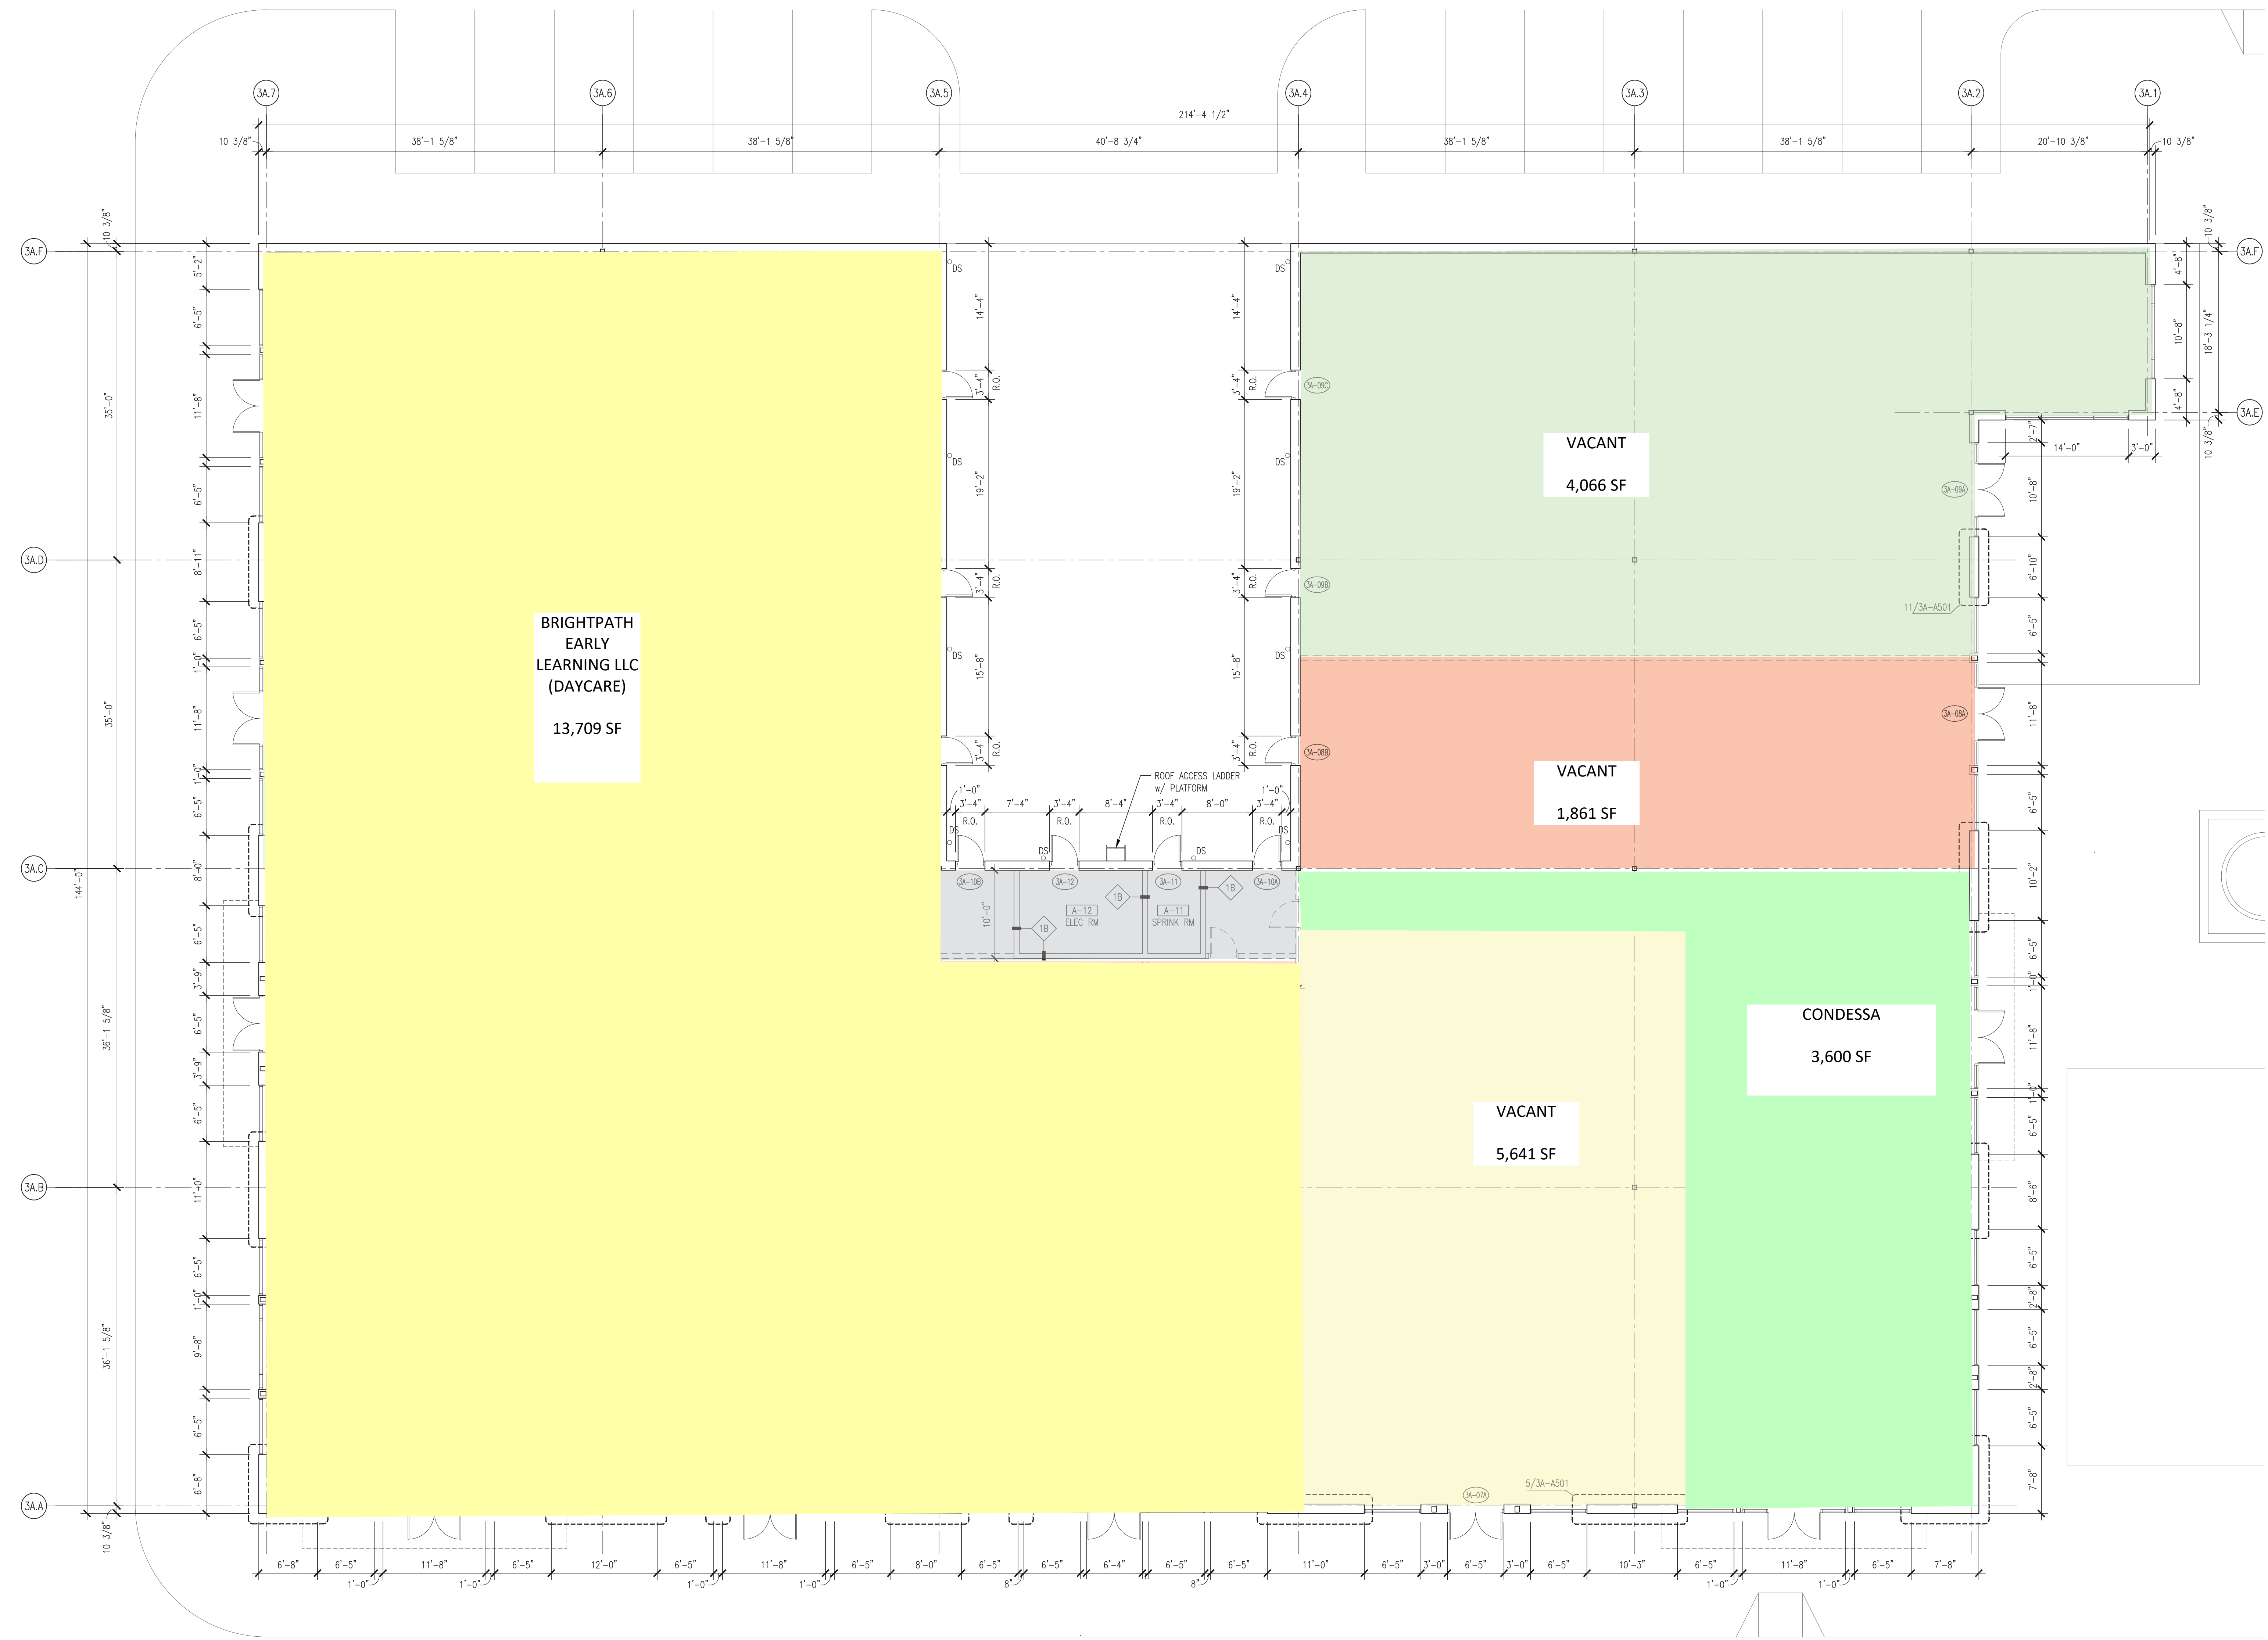

1 FLOOR PLAN - BUILDING 3A
SCALE: 1/8" = 1'-0"

