


(E) FLOOR PLAN
SCALE: 3/32" = 1'-0"

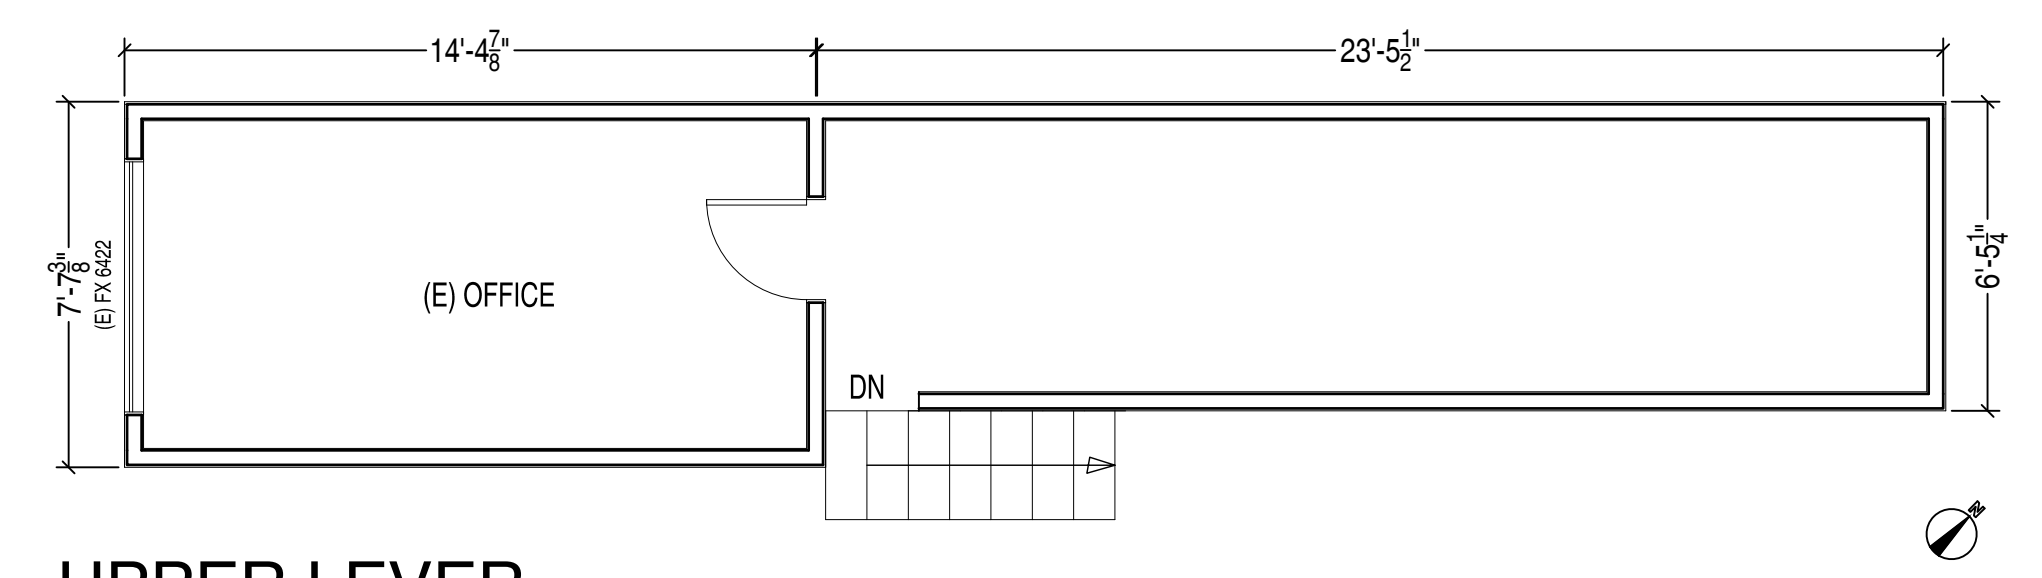

UPPER LEVER
SCALE: 1/4" = 1'-0"

REVISION:

OWNER:

WAREHOUSE AS-BUILD
460 9TH ST, SAN FRANCISCO, CA 94103
BLOCK AND LOT # 3525/010


SHEET TITLE
EXISTING & PROPOSED
FLOOR PLANS

DATE:
01.14.2018

SCALE:
As Noted

DRAWN BY:

A-1

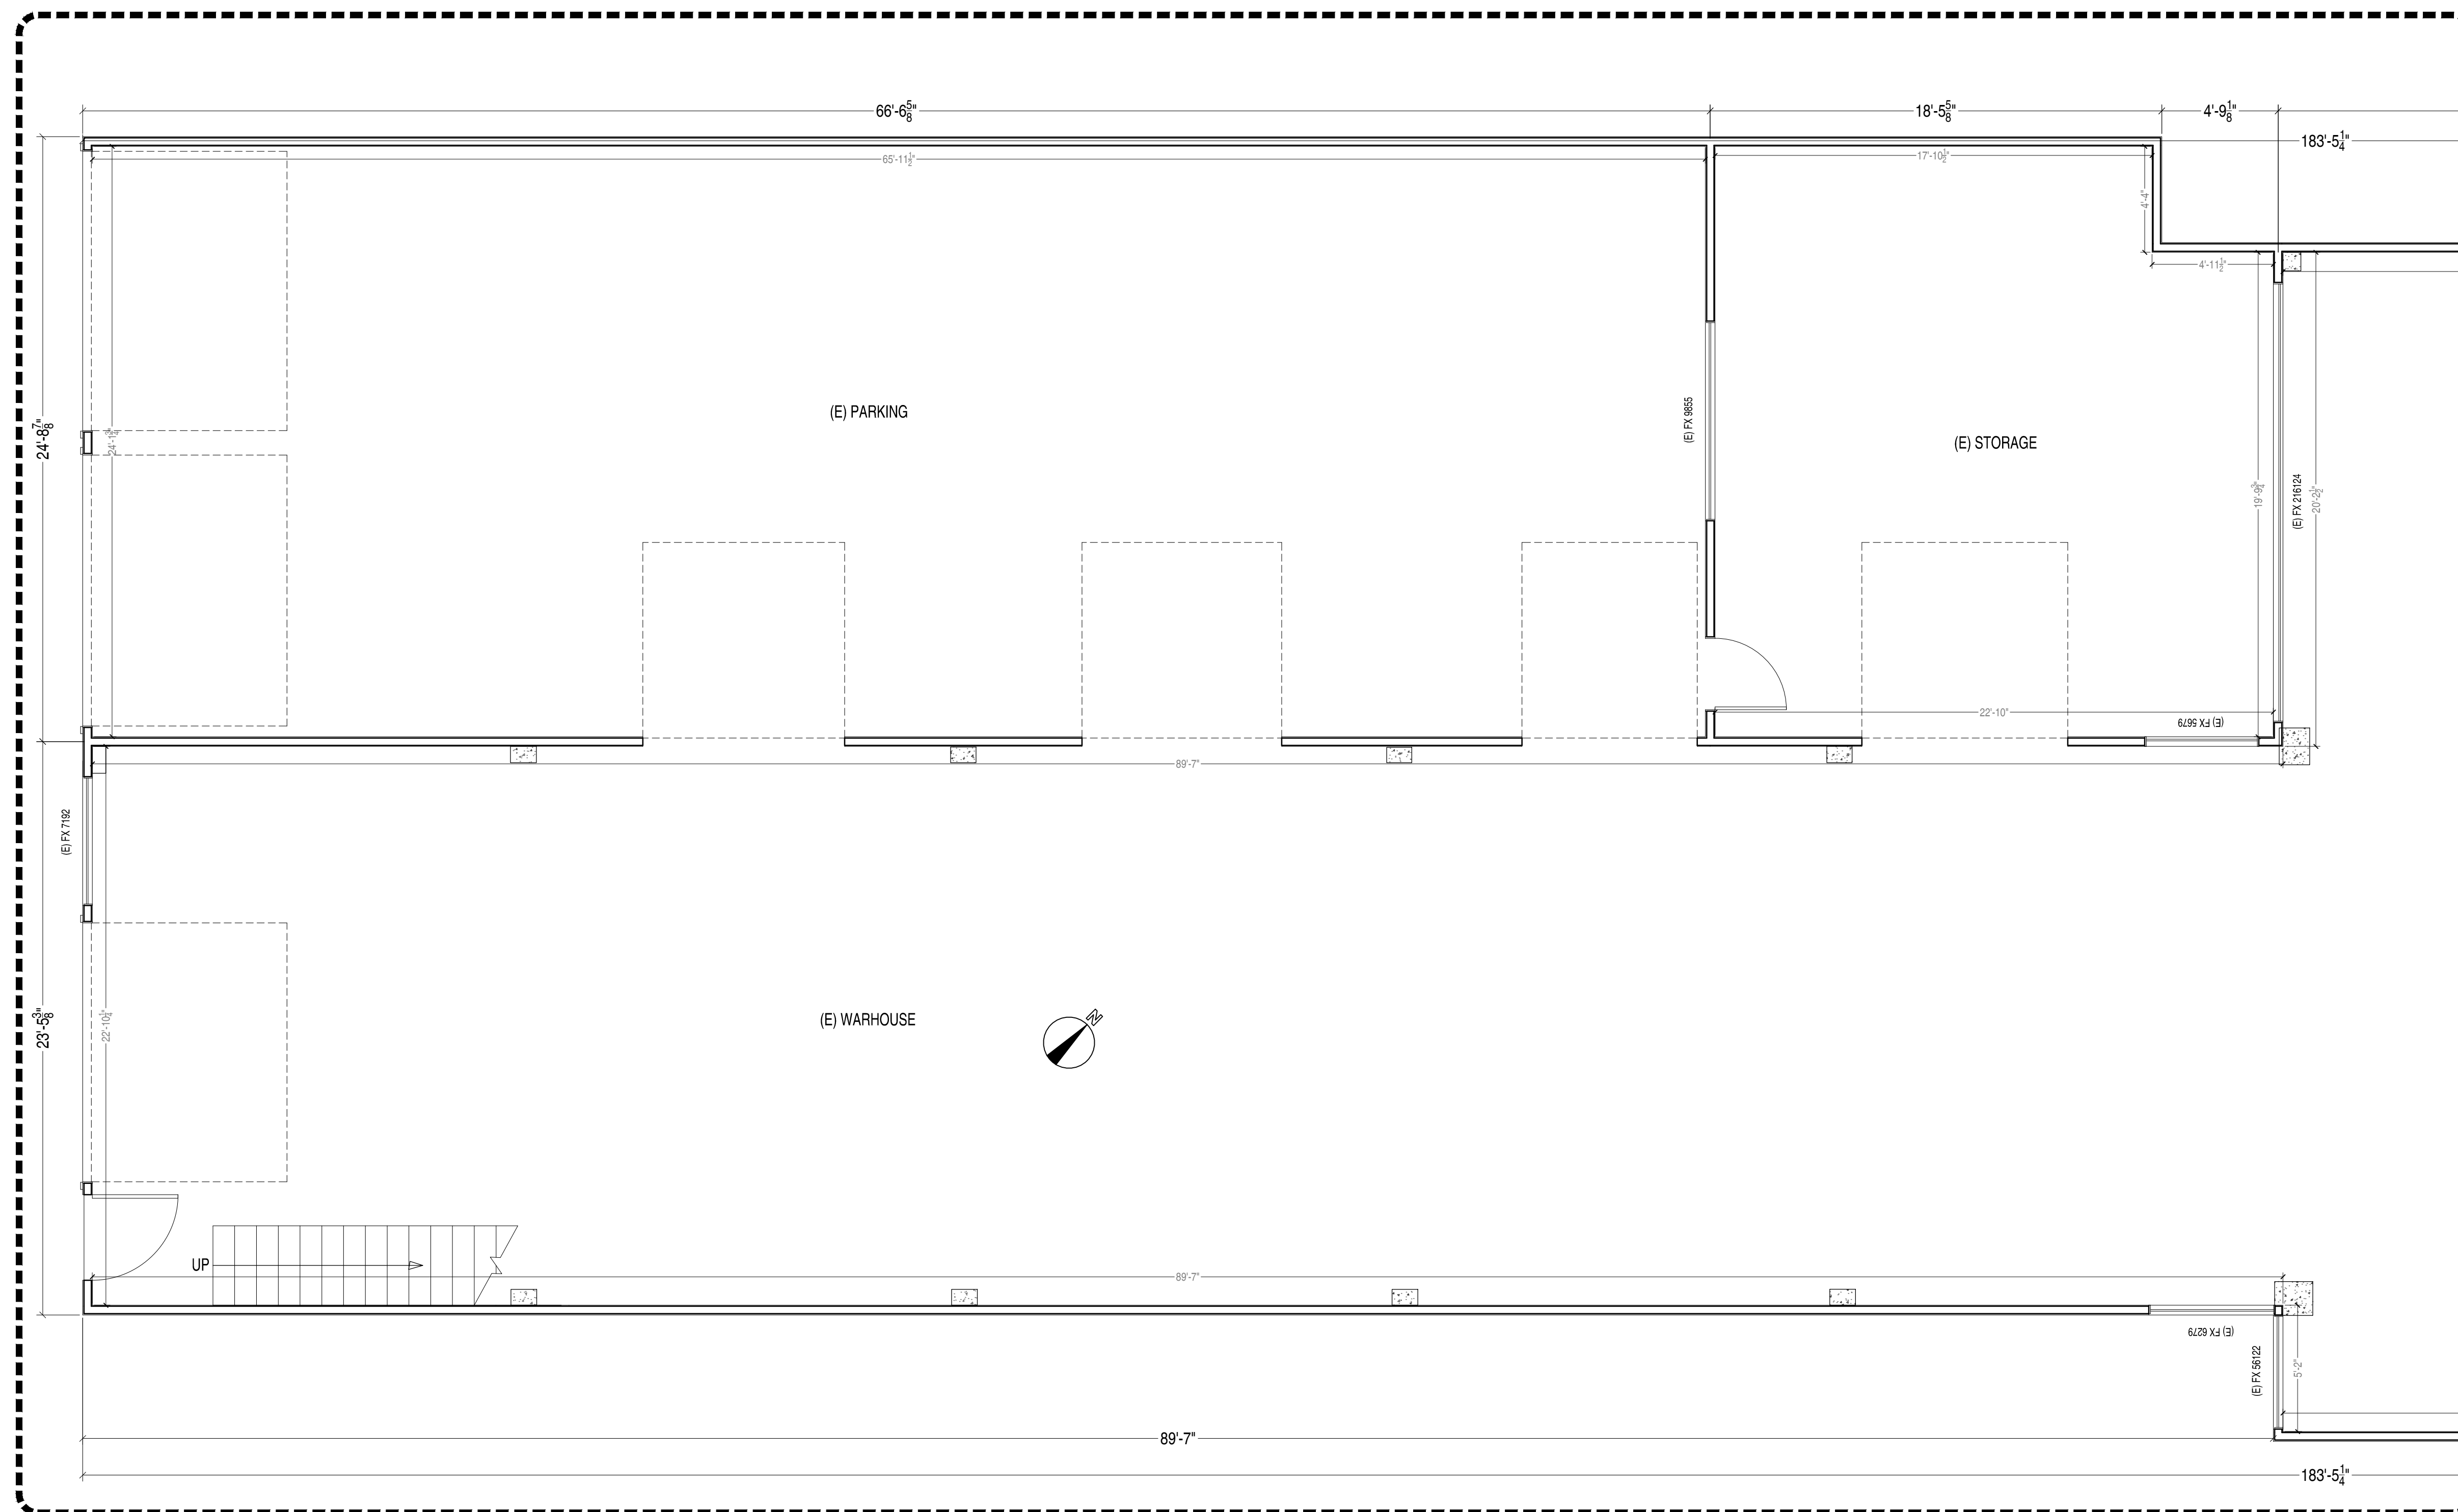

SECTION A
 SCALE: 1/4" = 1'-0"

REVISION:

OWNER:

WAREHOUSE AS-BUILD
 460 9TH ST, SAN FRANCISCO, CA 94103
 BLOCK AND LOT # 3525/010


SHEET TITLE
 SECTION A

DATE:
 01.14.2018

SCALE:
 As Noted

DRAWN BY:

A-2

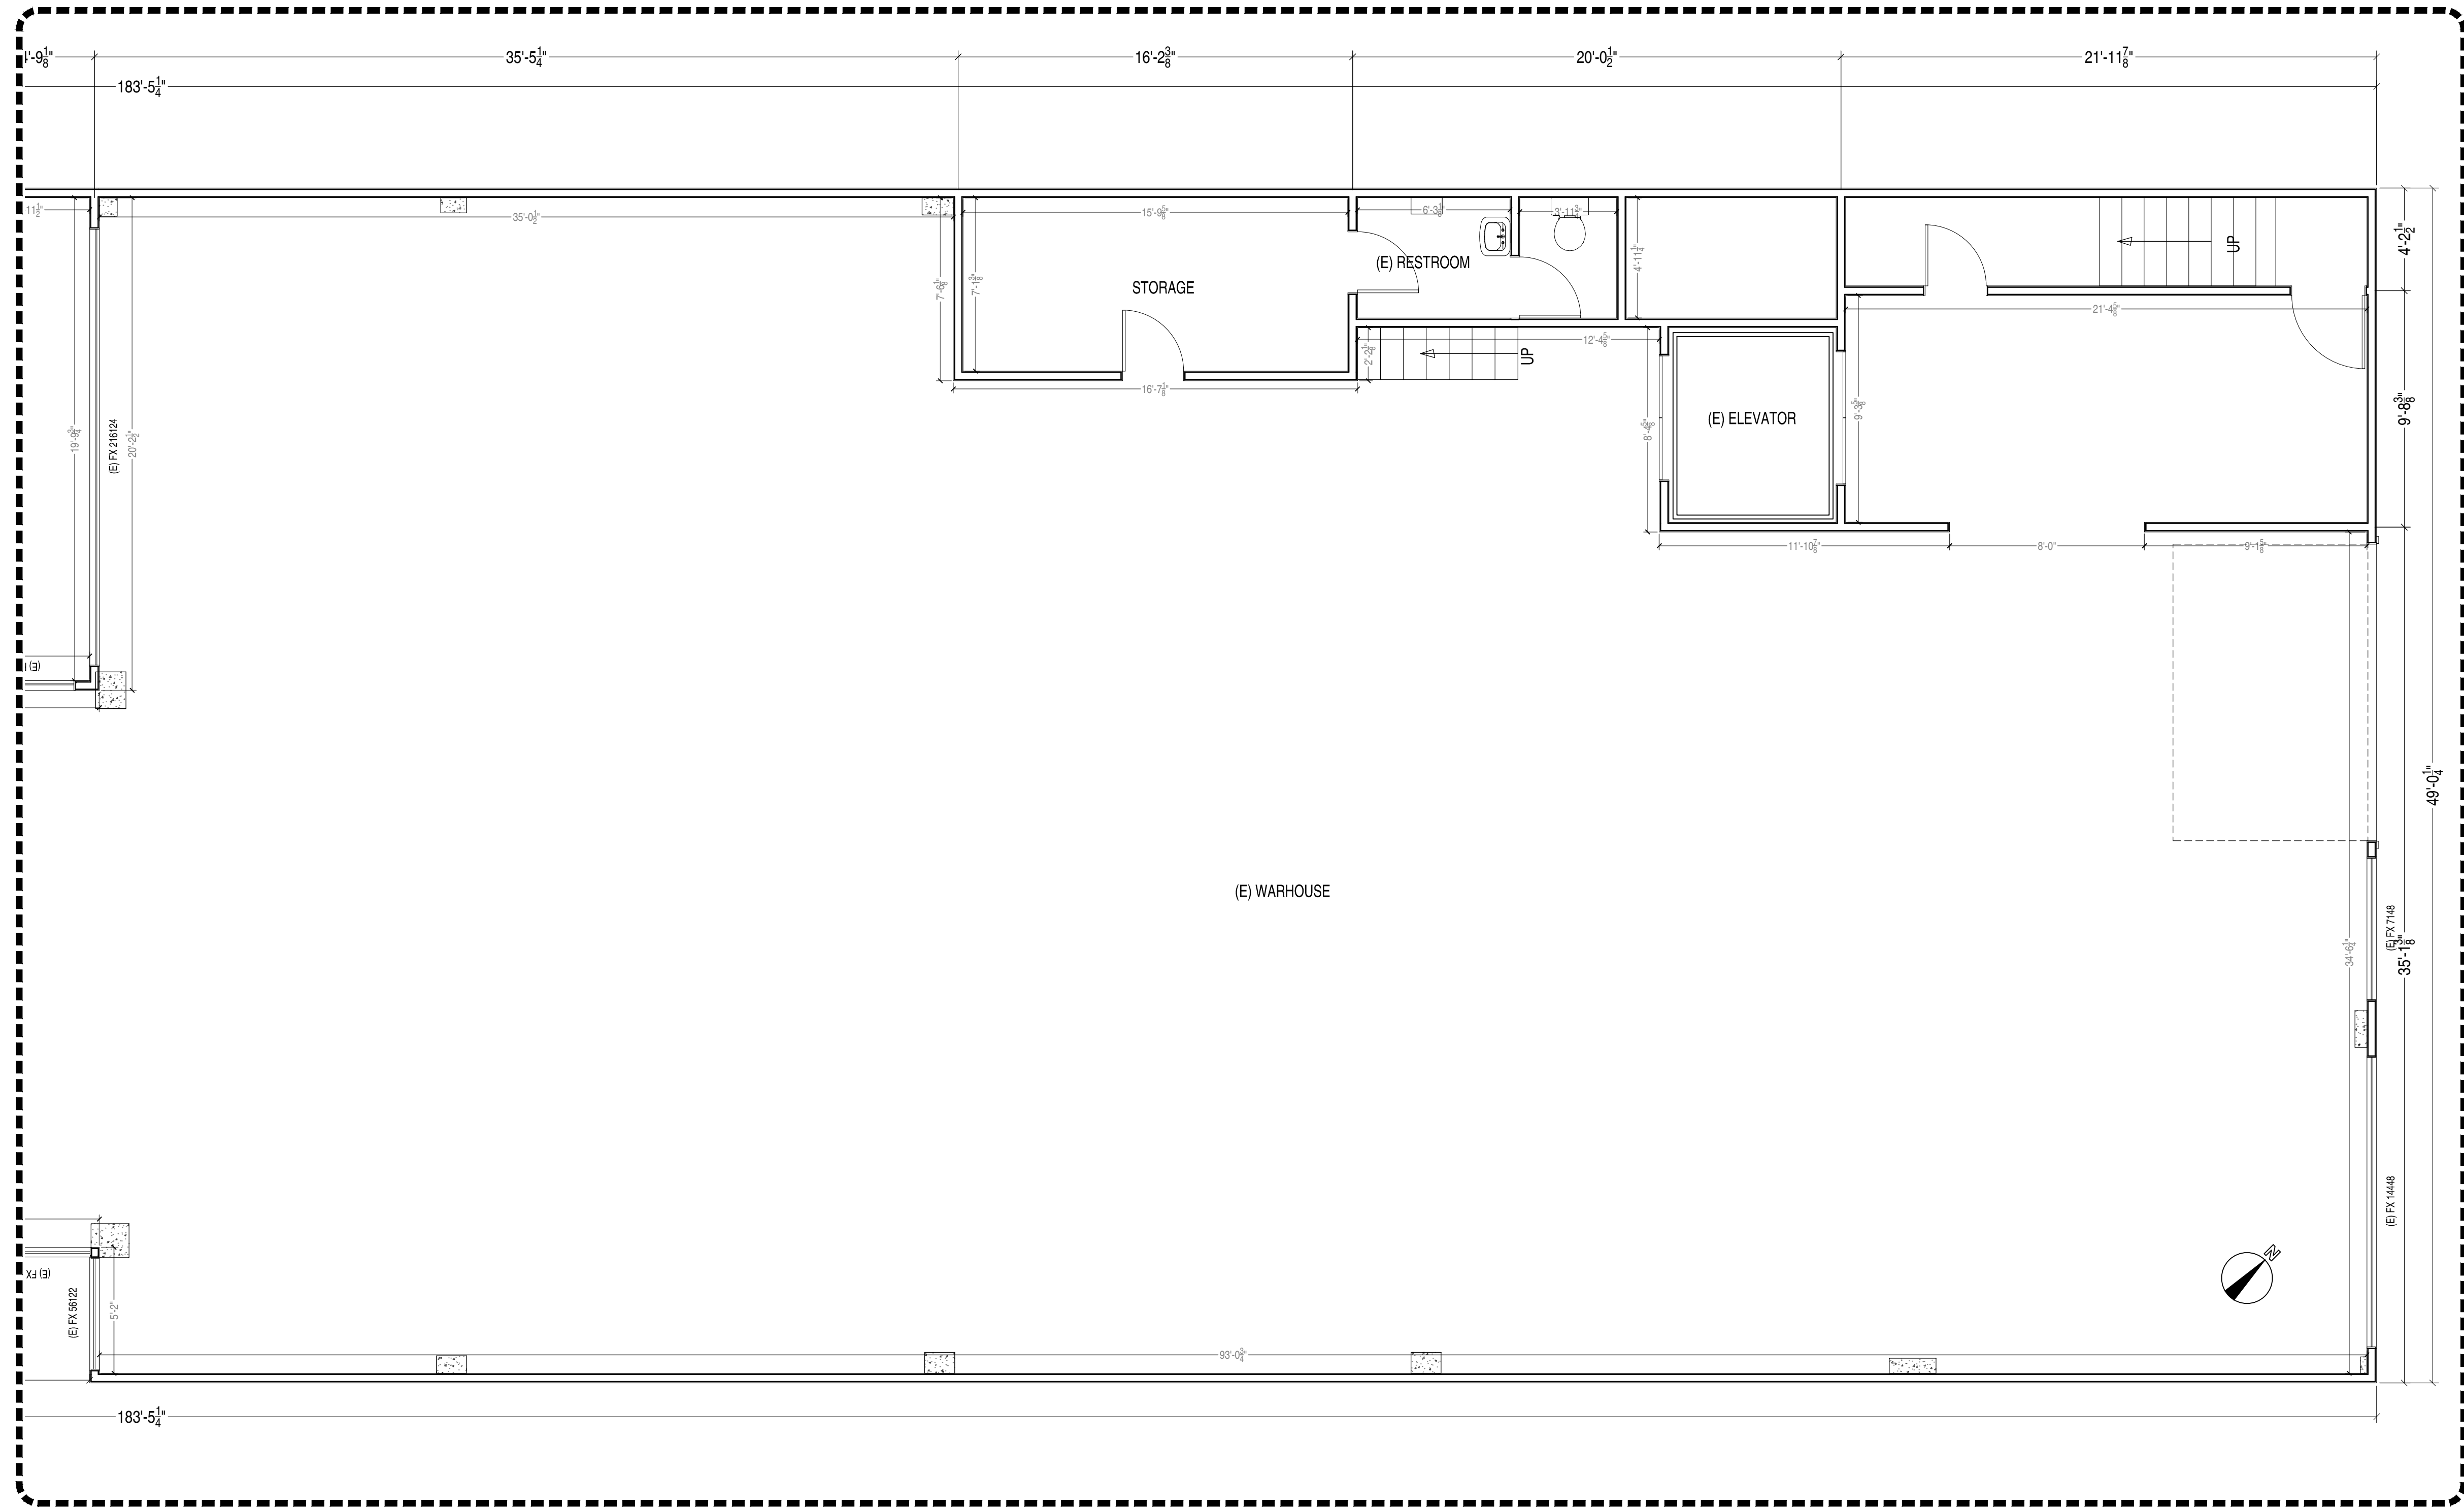

SECTION B
 SCALE: 1/4" = 1'-0"

REVISION:

OWNER:

WAREHOUSE AS-BUILD
 460 9TH ST, SAN FRANCISCO, CA 94103
 BLOCK AND LOT# 3525/010


SHEET TITLE
 SECTION B

DATE:
 01.14.2018

SCALE:
 As Noted

DRAWN BY:

A-3

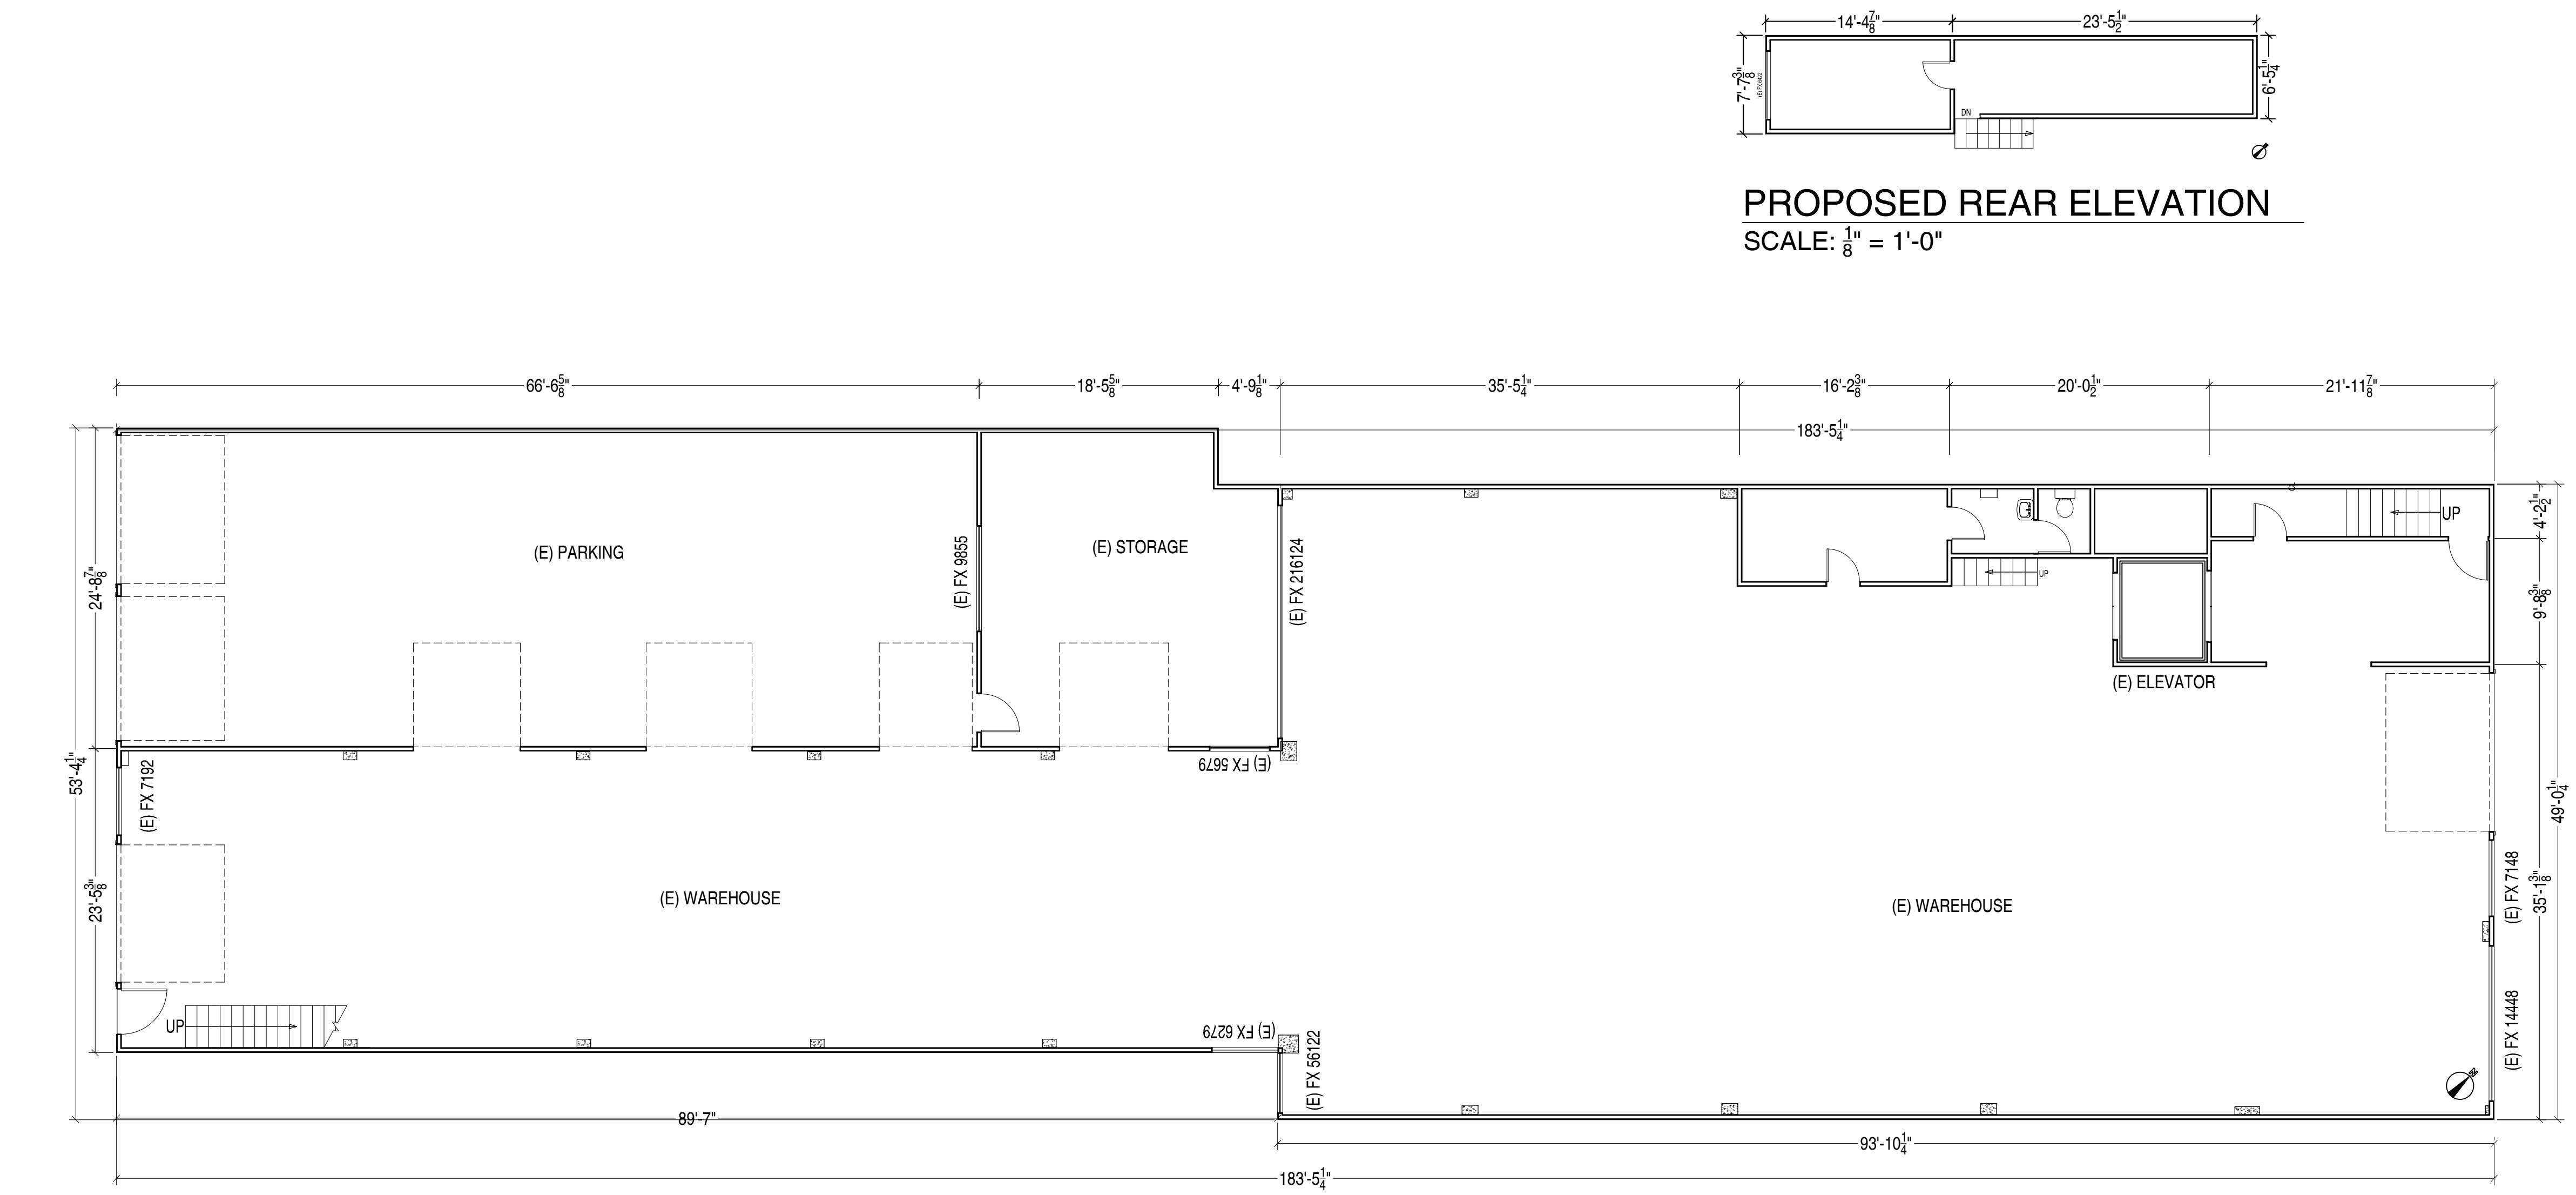

(E) FLOOR PLAN
 SCALE: 1/8" = 1'-0"

PROPOSED REAR ELEVATION
 SCALE: 1/8" = 1'-0"

REVISION:

OWNER:

WAREHOUSE AS-BUILD
 460 9TH ST, SAN FRANCISCO, CA 94103
 BLOCK AND LOT# 3525/010

SHEET TITLE
 (E) FLOOR PLAN
 1/8" = 12" SCALE

DATE:
 01.14.2018

SCALE:
 As Noted

DRAWN BY: