




Copyright © 2024 THIS DESIGN AND DRAWING IS THE EXCLUSIVE PROPERTY OF PNM ARCHITECTURE. THIS IMAGE WAS CREATED FOR THE SOLE PURPOSE OF CONVEYING DESIGN INTENT AND IS NOT INTENDED FOR REPURPOSED USES INCLUDING BUT NOT LIMITED TO SIGNAGE, MARKETING, BROCHURES, AND WEBSITE USE. ANY USE OR REPRODUCTION IS STRICTLY PROHIBITED AND A VIOLATION OF COPYRIGHT LAW WITHOUT THE EXPRESSED WRITTEN CONSENT OF PNM ARCHITECTURE AND A FULLY EXECUTED ATTRIBUTION-OF-AUTHORSHIP AGREEMENT.





Copyright © 2024 THIS DESIGN AND DRAWING IS THE EXCLUSIVE PROPERTY OF PNM ARCHITECTURE. THIS IMAGE WAS CREATED FOR THE SOLE PURPOSE OF CONVEYING DESIGN INTENT AND IS NOT INTENDED FOR REPURPOSED USES INCLUDING BUT NOT LIMITED TO SIGNAGE, MARKETING, BROCHURES, AND WEBSITE USE. ANY USE OR REPRODUCTION IS STRICTLY PROHIBITED AND A VIOLATION OF COPYRIGHT LAW WITHOUT THE EXPRESSED WRITTEN CONSENT OF PNM ARCHITECTURE AND A FULLY EXECUTED ATTRIBUTION-OF-AUTHORSHIP AGREEMENT.

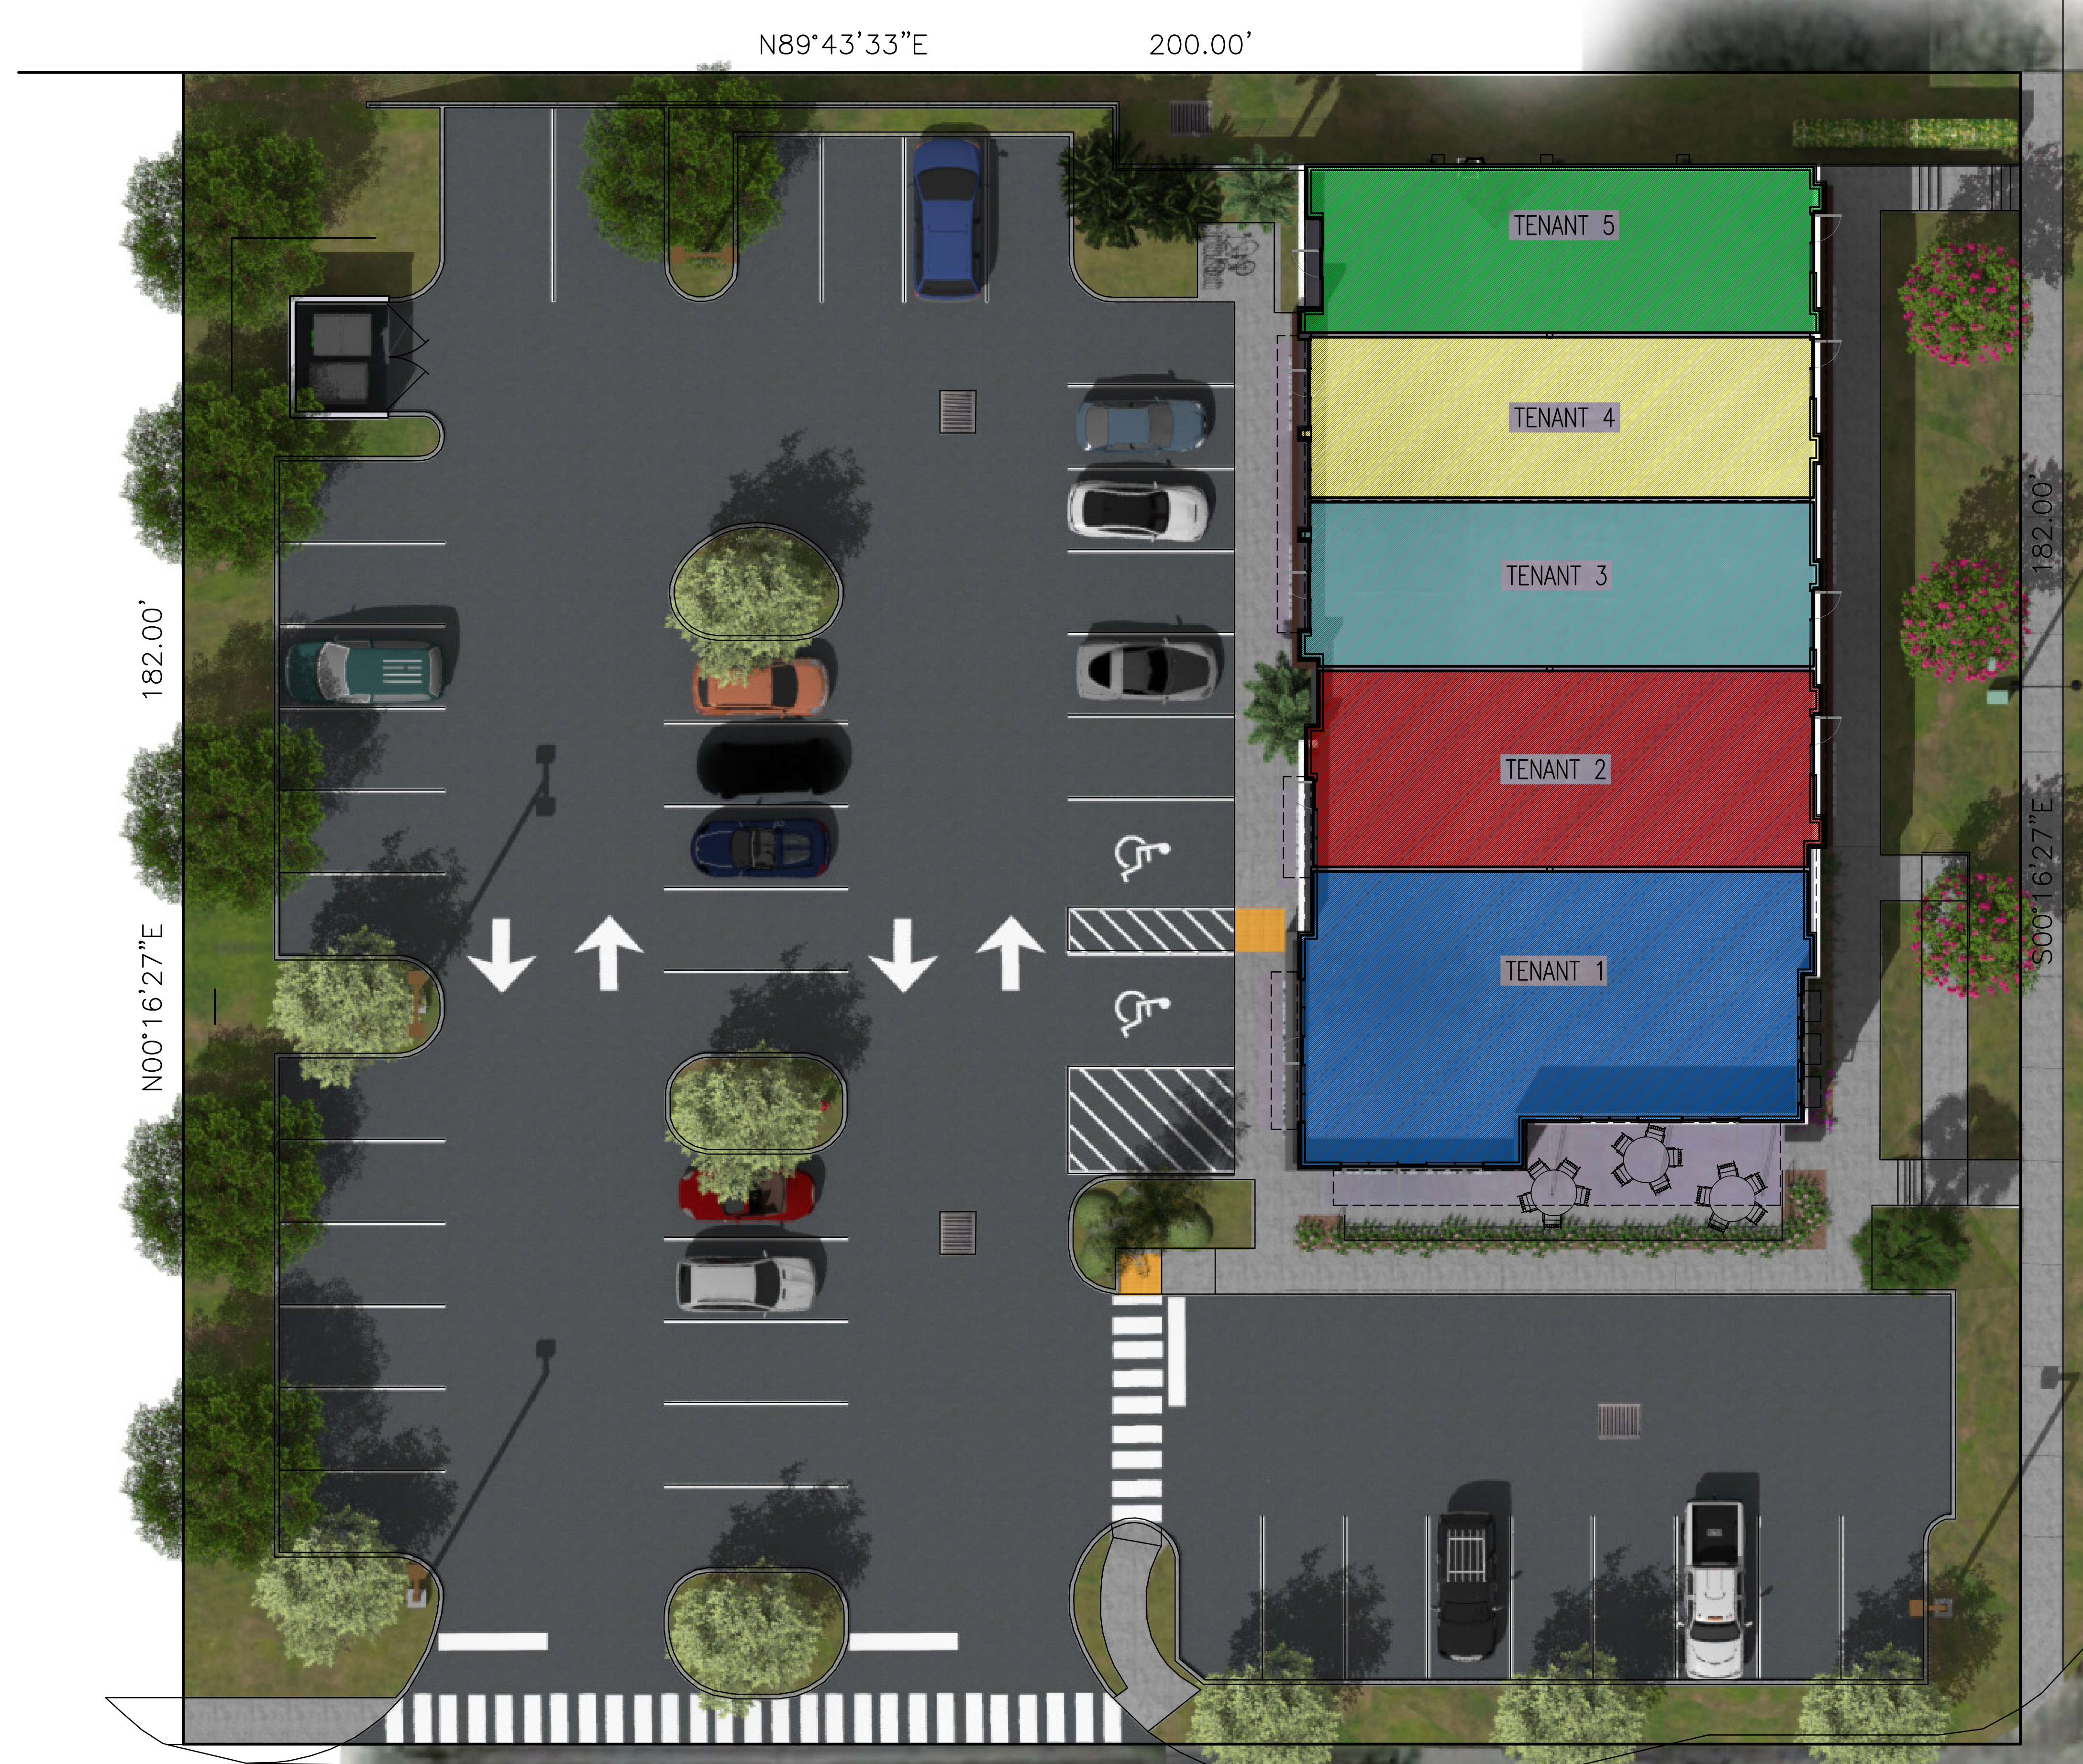

Site Plan

SCALE 1" = 10'-0"



101 Smokerise Blvd
Longwood FL 32779
PHONE NUMBER 407-701-6440
WWW.PNM-ARCHITECTURE.COM

©2024 PNM ARCHITECTURE. THIS DESIGN AND DRAWING IS THE EXCLUSIVE PROPERTY OF PNM ARCHITECTURE. ANY USE OR REPRODUCTION WITHOUT THE EXPRESSED WRITTEN CONSENT OF PNM ARCHITECTURE IS STRICTLY PROHIBITED.

SEAL AR # 96512

PROJECT
Park Place at Douglas
CONCEPT DESIGN
DOUGLAS AVE
ALTAMONTE SPRINGS, FLORIDA

REVISION DATES

DATE
4-15-24

SHEET TITLE
SITE PLAN

SHEET NUMBER

A1

PROJECT NO.
03-24



PAUL N MEDLEY
Architect
AIA NCARB

101 Smokerise Blvd
Longwood FL 32779
PHONE NUMBER 407-701-6440
WWW.PNM-ARCHITECTURE.COM

©2024 PNM ARCHITECTURE. THIS DESIGN AND DRAWING IS THE EXCLUSIVE PROPERTY OF PNM ARCHITECTURE. ANY USE OR REPRODUCTION WITHOUT THE EXPRESSED WRITTEN CONSENT OF PNM ARCHITECTURE IS STRICTLY PROHIBITED.

SEAL AR # 96512

PROJECT
Park Place at Douglas
CONCEPT DESIGN
DOUGLAS AVE
ALTA MONTE SPRINGS, FLORIDA

REVISION DATES

DATE


4-15-24

SHEET TITLE
BUILDING PLAN AND ELEVATIONS

SHEET NUMBER


A2

PROJECT NO.
03-24

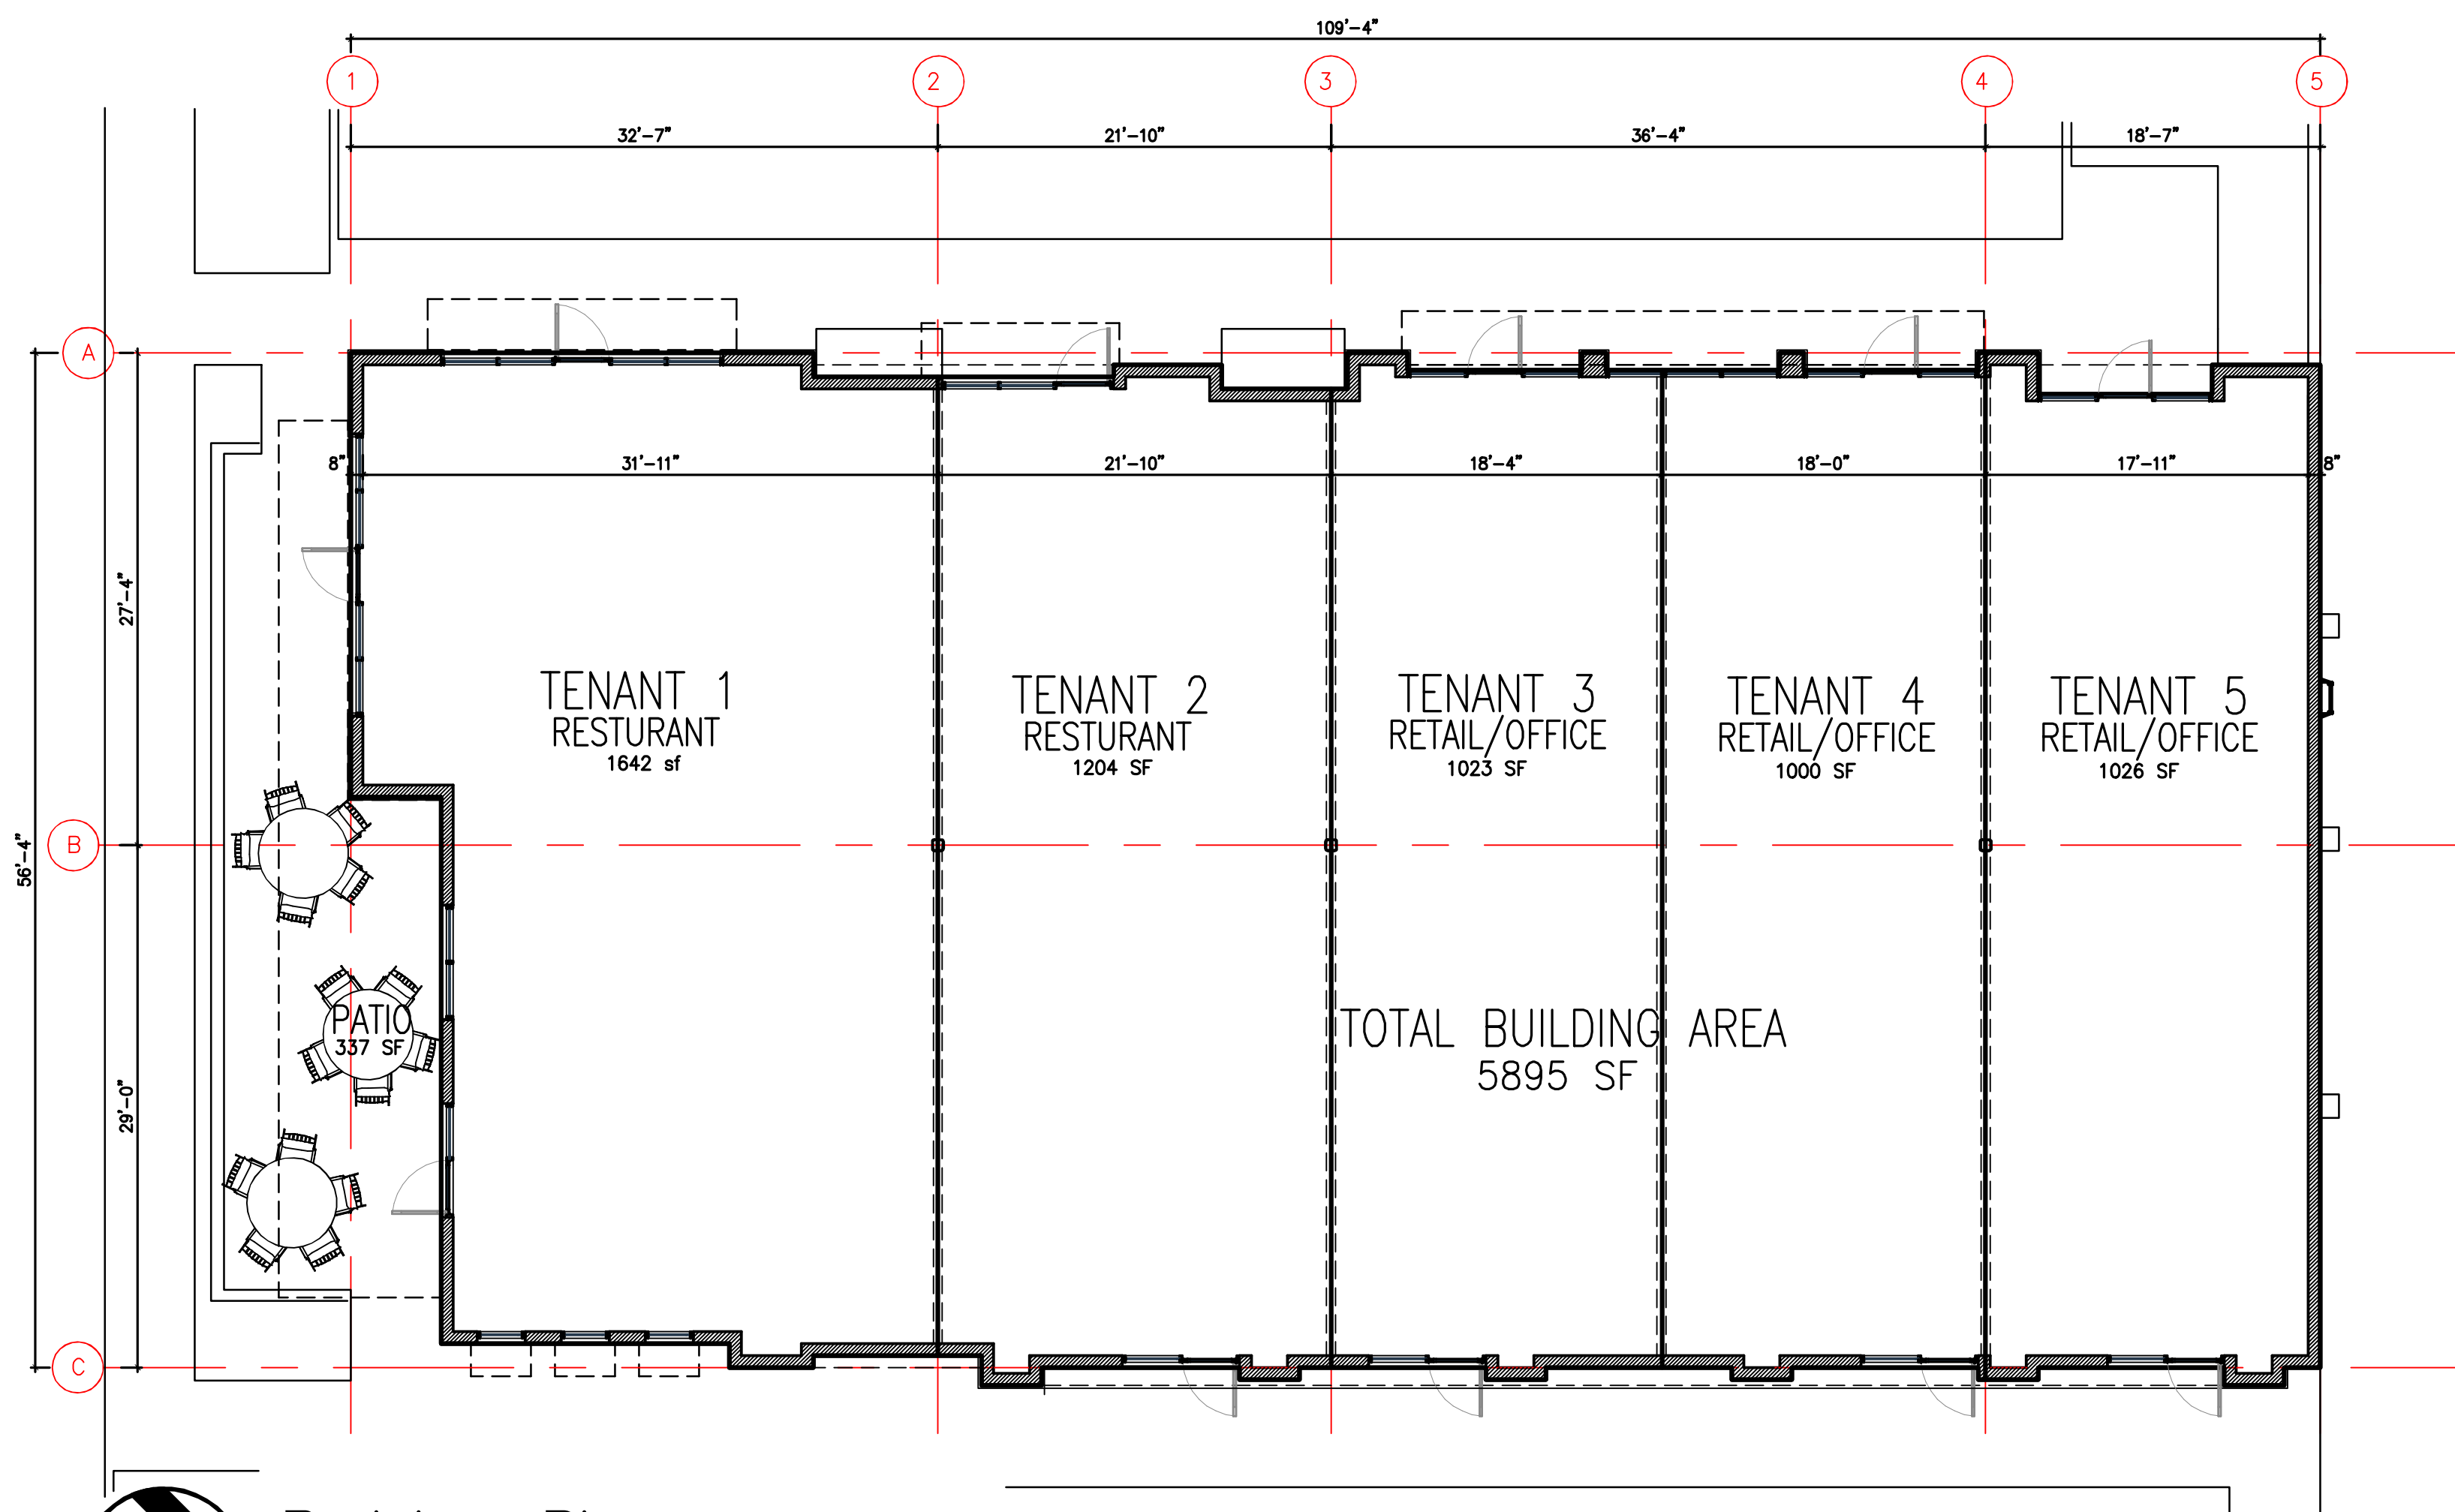

Building Plan


SCALE 1/8" = 1'-0"

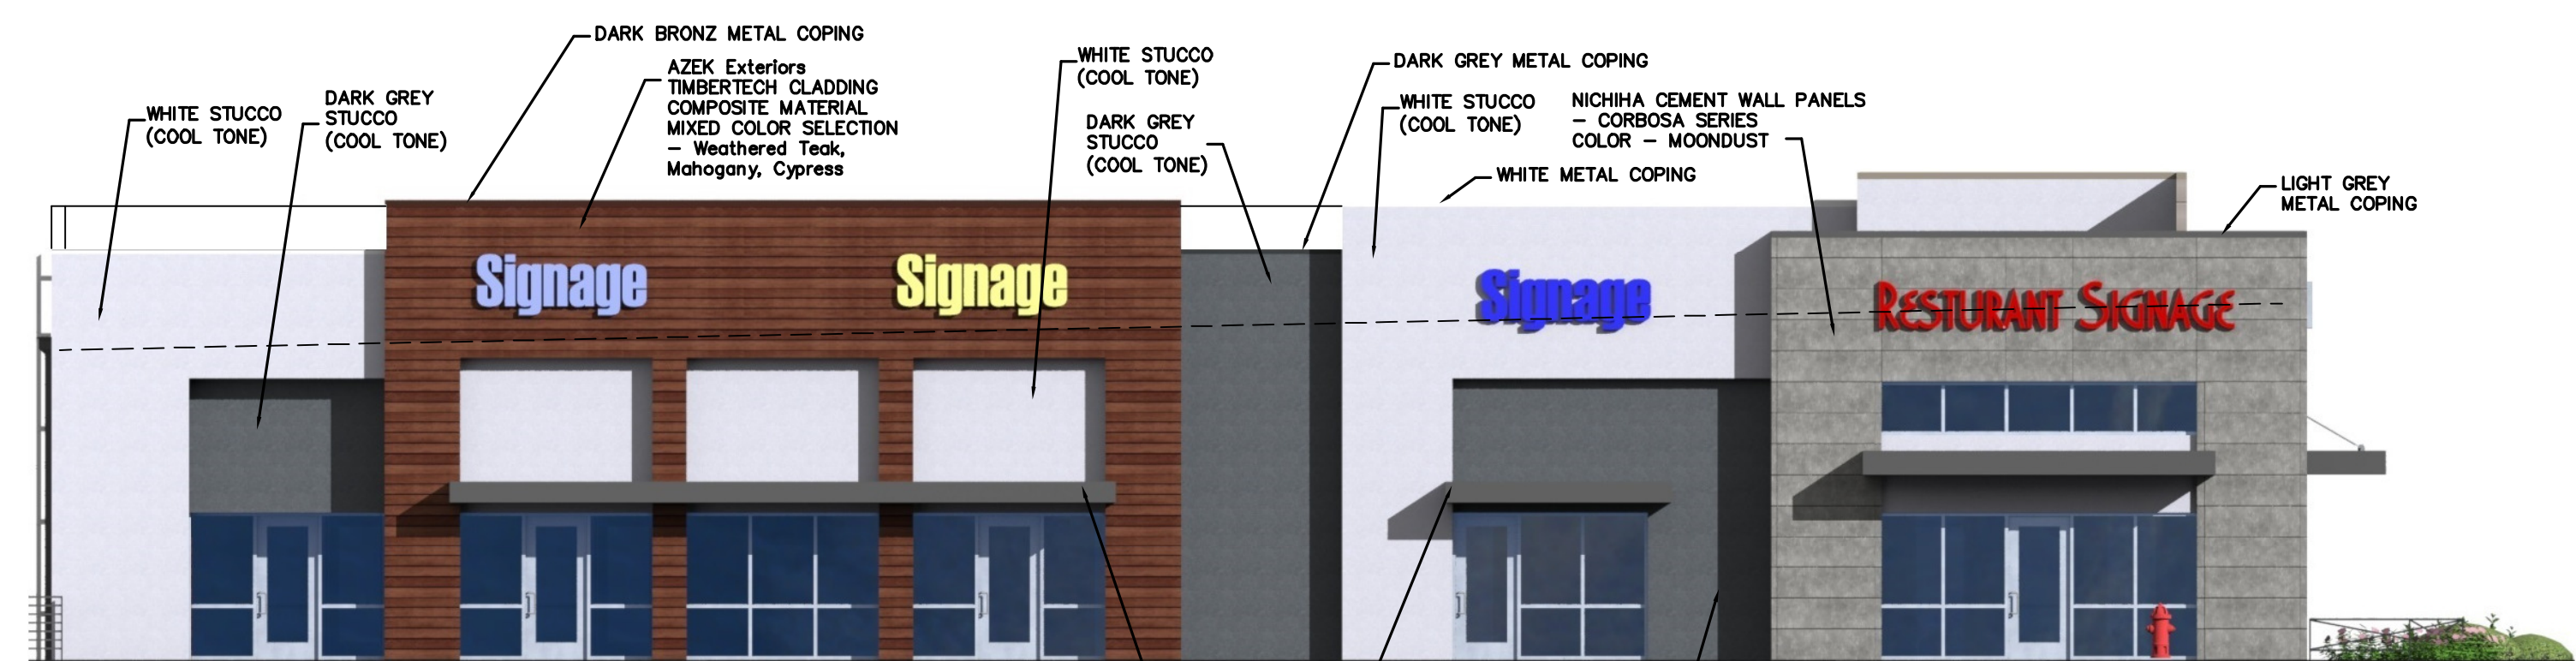

Parking Elevation (west)

SCALE 1/8" = 1'-0"

Signage is shown for illustrative purposes only and signs are not approved for permitting.

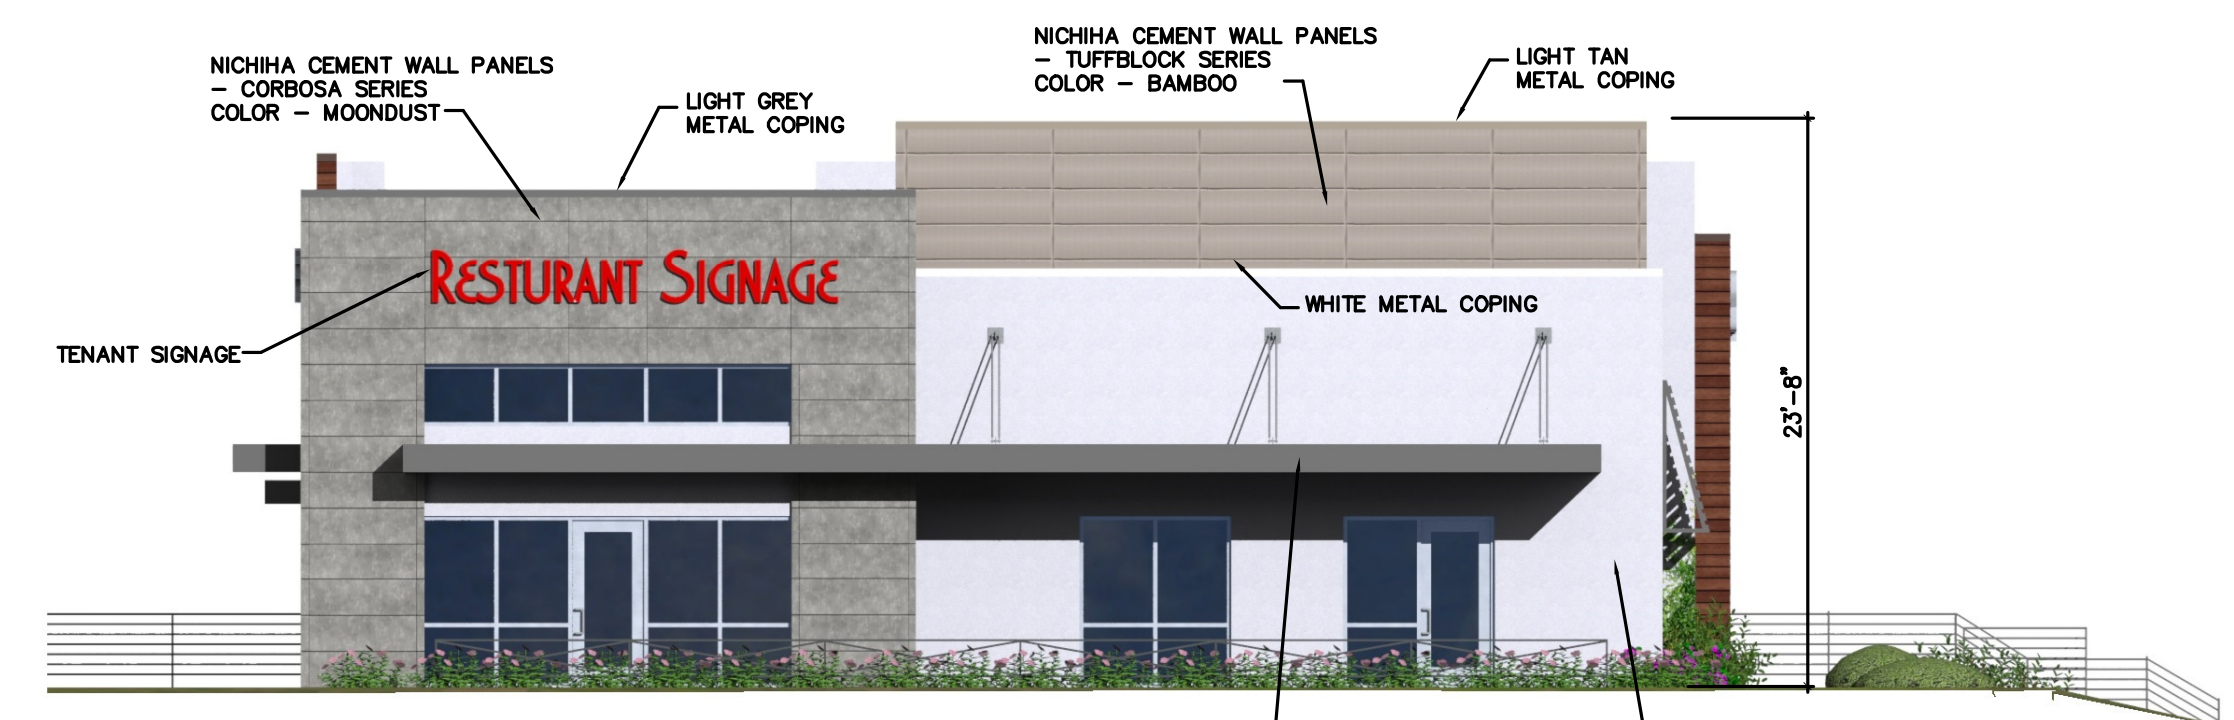

South Elevation

SCALE 1/8" = 1'-0"


Signage is shown for illustrative purposes only and signs are not approved for permitting.



Douglas Ave Elevation (east)

SCALE 1/8" = 1'-0"

Signage is shown for illustrative purposes only and signs are not approved for permitting.

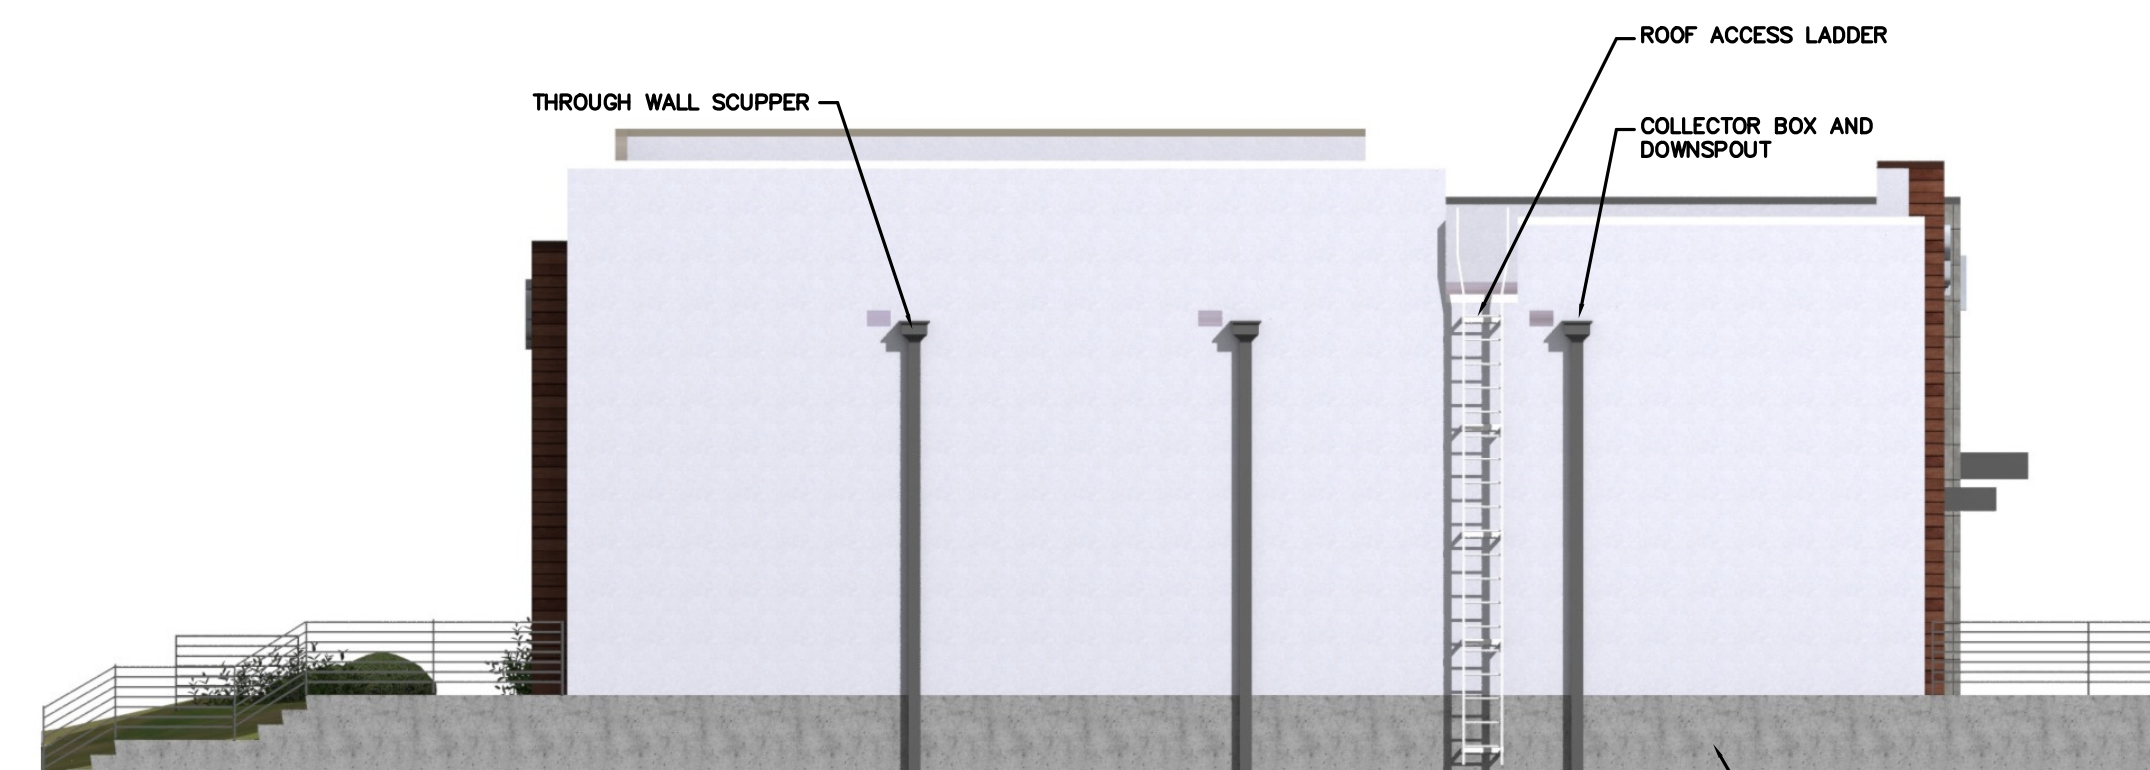

North Elevation

SCALE 1/8" = 1'-0"