


FLOOR PLAN 1/8"

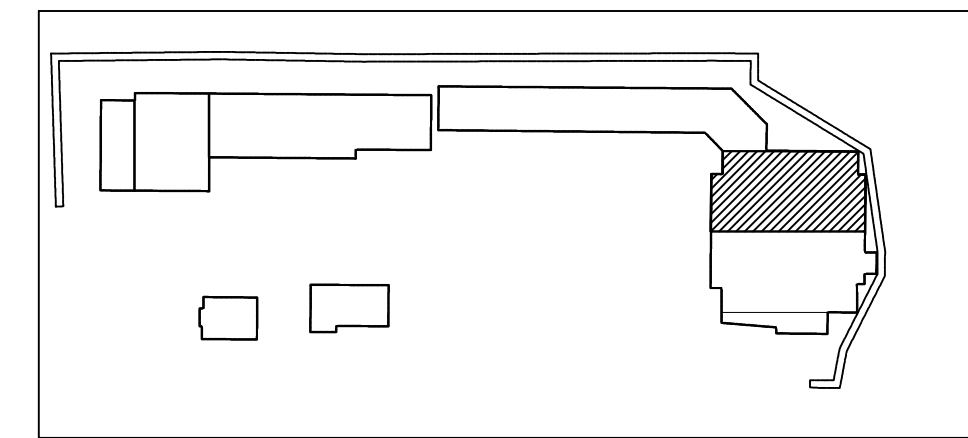

KEY PLAN

JORGE L. BOUZA & ASSOCIATES, LLC  
 ARCHITECTURE - AR # 13953  
 461 Commercial Blvd  
 Oakland Park Florida 33334  
 954-347-2547

SEAL:

The Plaza at Royal Palm  
 10299 - 10387 Royal Palm Blvd.  
 Coral Springs, Florida 33065

Sheet title:	DESCRIPTION
Partial Release	date: 10/12/2024
Full Release	date: 11/12/2024
Revisions:	

Drawn by: FPA  
 Check by: JLB  
 Project Number: 2410

Scale: AS NOTED  
 Sheet No:

A-5