


SOUTH SALINA STREET

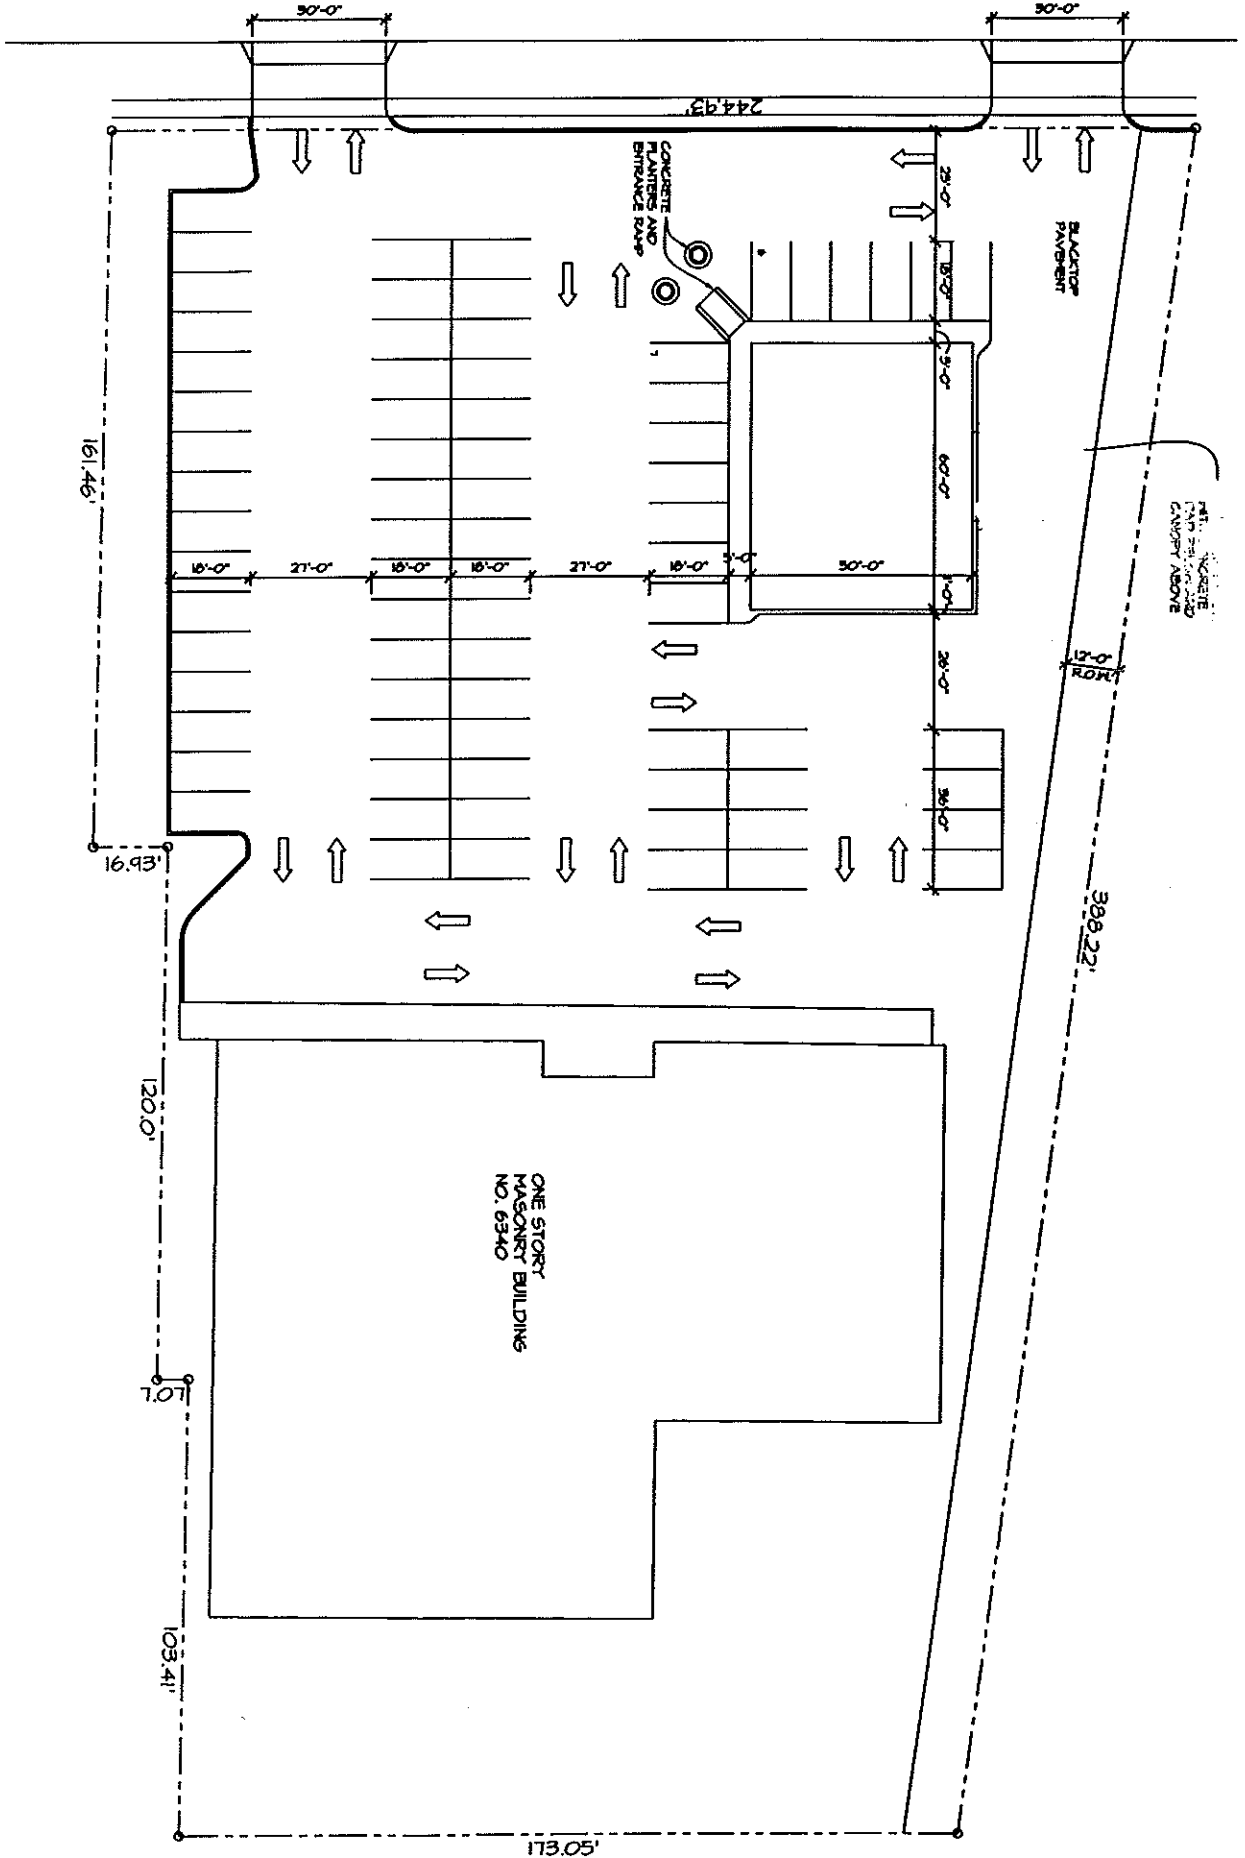

N
 PROPOSED SITE PLAN
 SOUTH SALINA STREET
 SYRACUSE, NEW YORK

SCALE 1"=30'-0"