



51 Washington Avenue - 2nd Floor Plan
Richmond, California

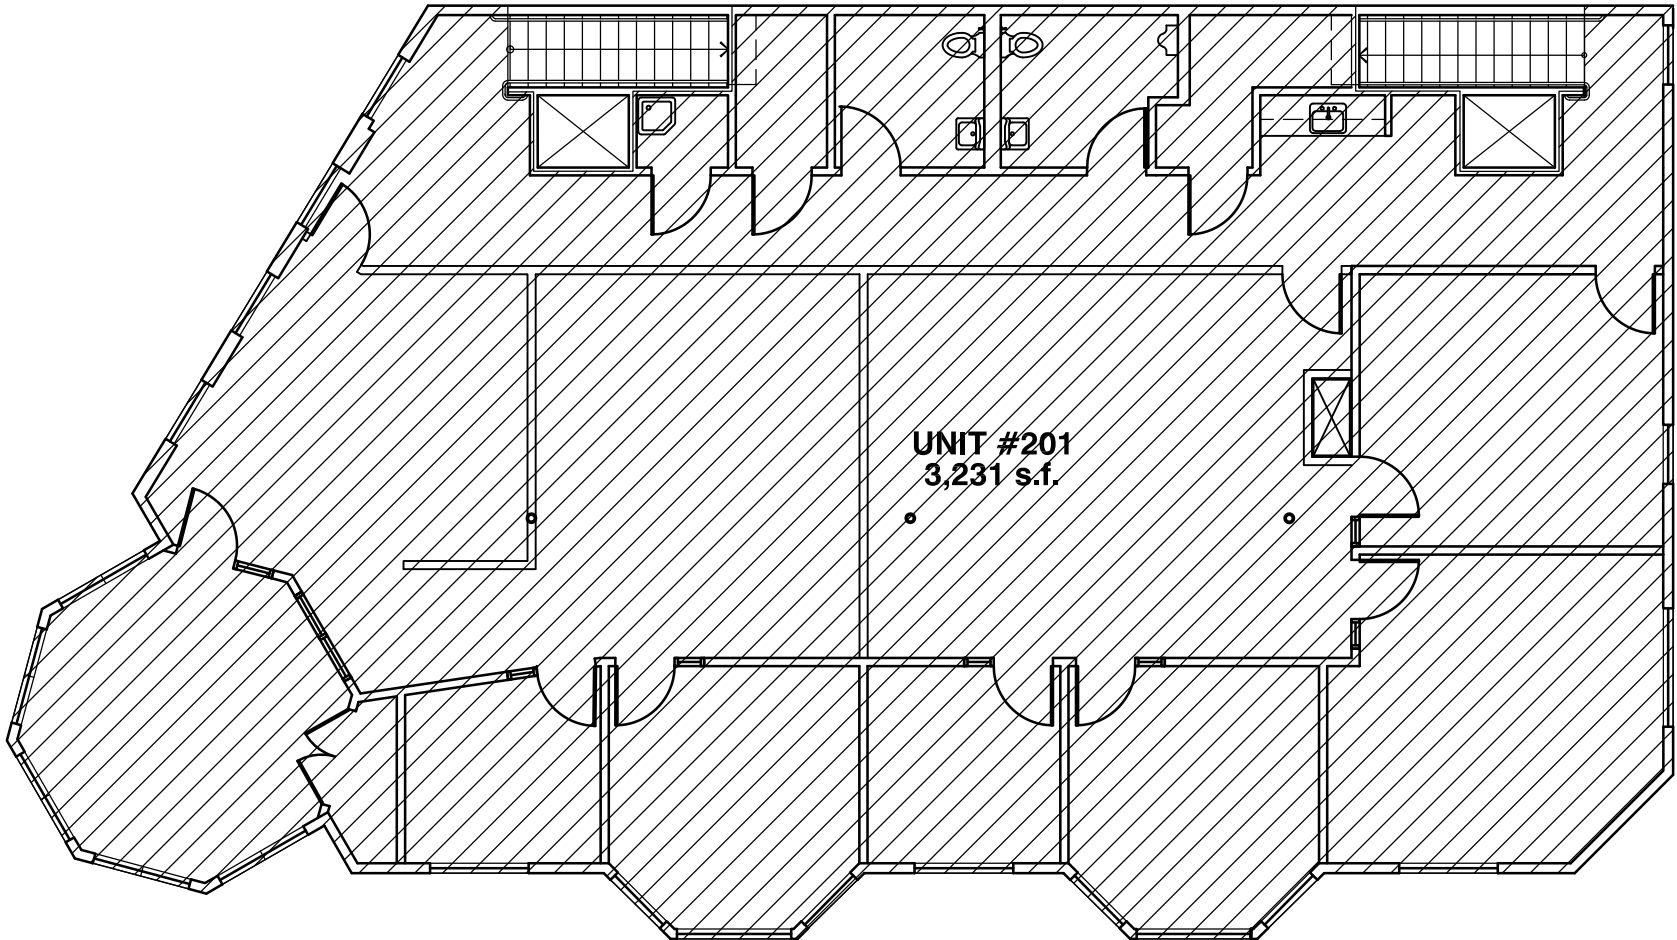


Unit #

201 = 3,231 s.f.

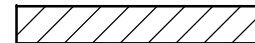

3,371 s.f.

Total Building

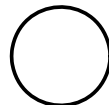

SECOND FLOOR

SCALE: NTS