




- LEGEND**
- NOTE: ALL SYMBOLS SHOWN BELOW MAY NOT BE INCORPORATED ON THIS DRAWING.
- SH SILL HEIGHT
 - WH WINDOW HEIGHT
 - WW WINDOW WIDTH
 - [Sink symbol] SINK WITH NO COUNTER TOP
 - [Sink with counter symbol] SINK AND COUNTER TOP
 - [Urinal symbol] URINAL
 - [Toilet symbol] TOILET
 - [Interior wall symbol] INTERIOR WALL
 - [Exterior wall symbol] EXTERIOR WALL
 - [Window symbol] WINDOW
 - [Door symbol] DOOR SWING

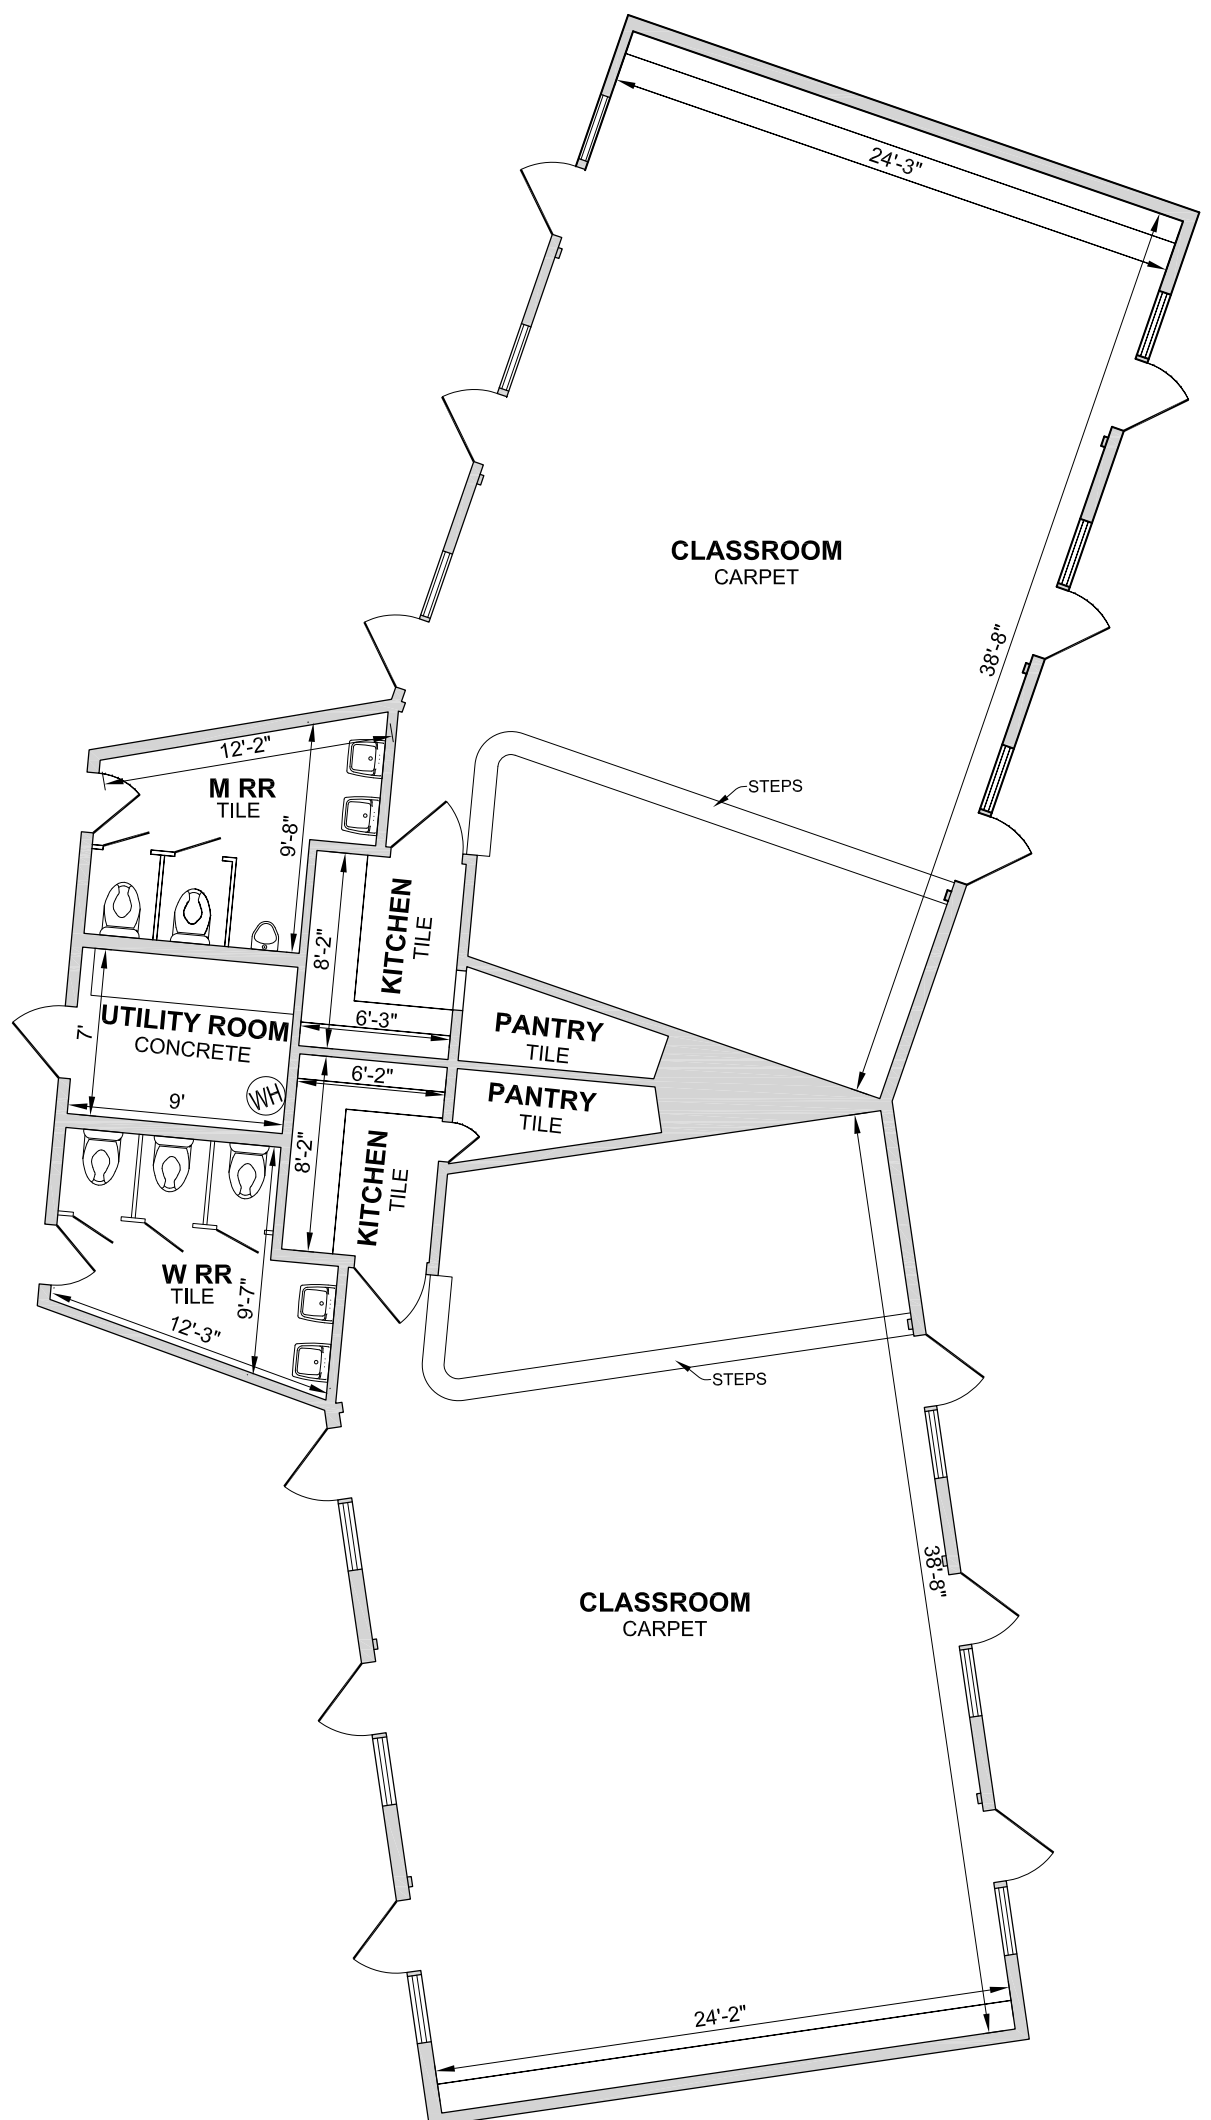

UPPER LEVEL
2,412.3 SQ. FT.

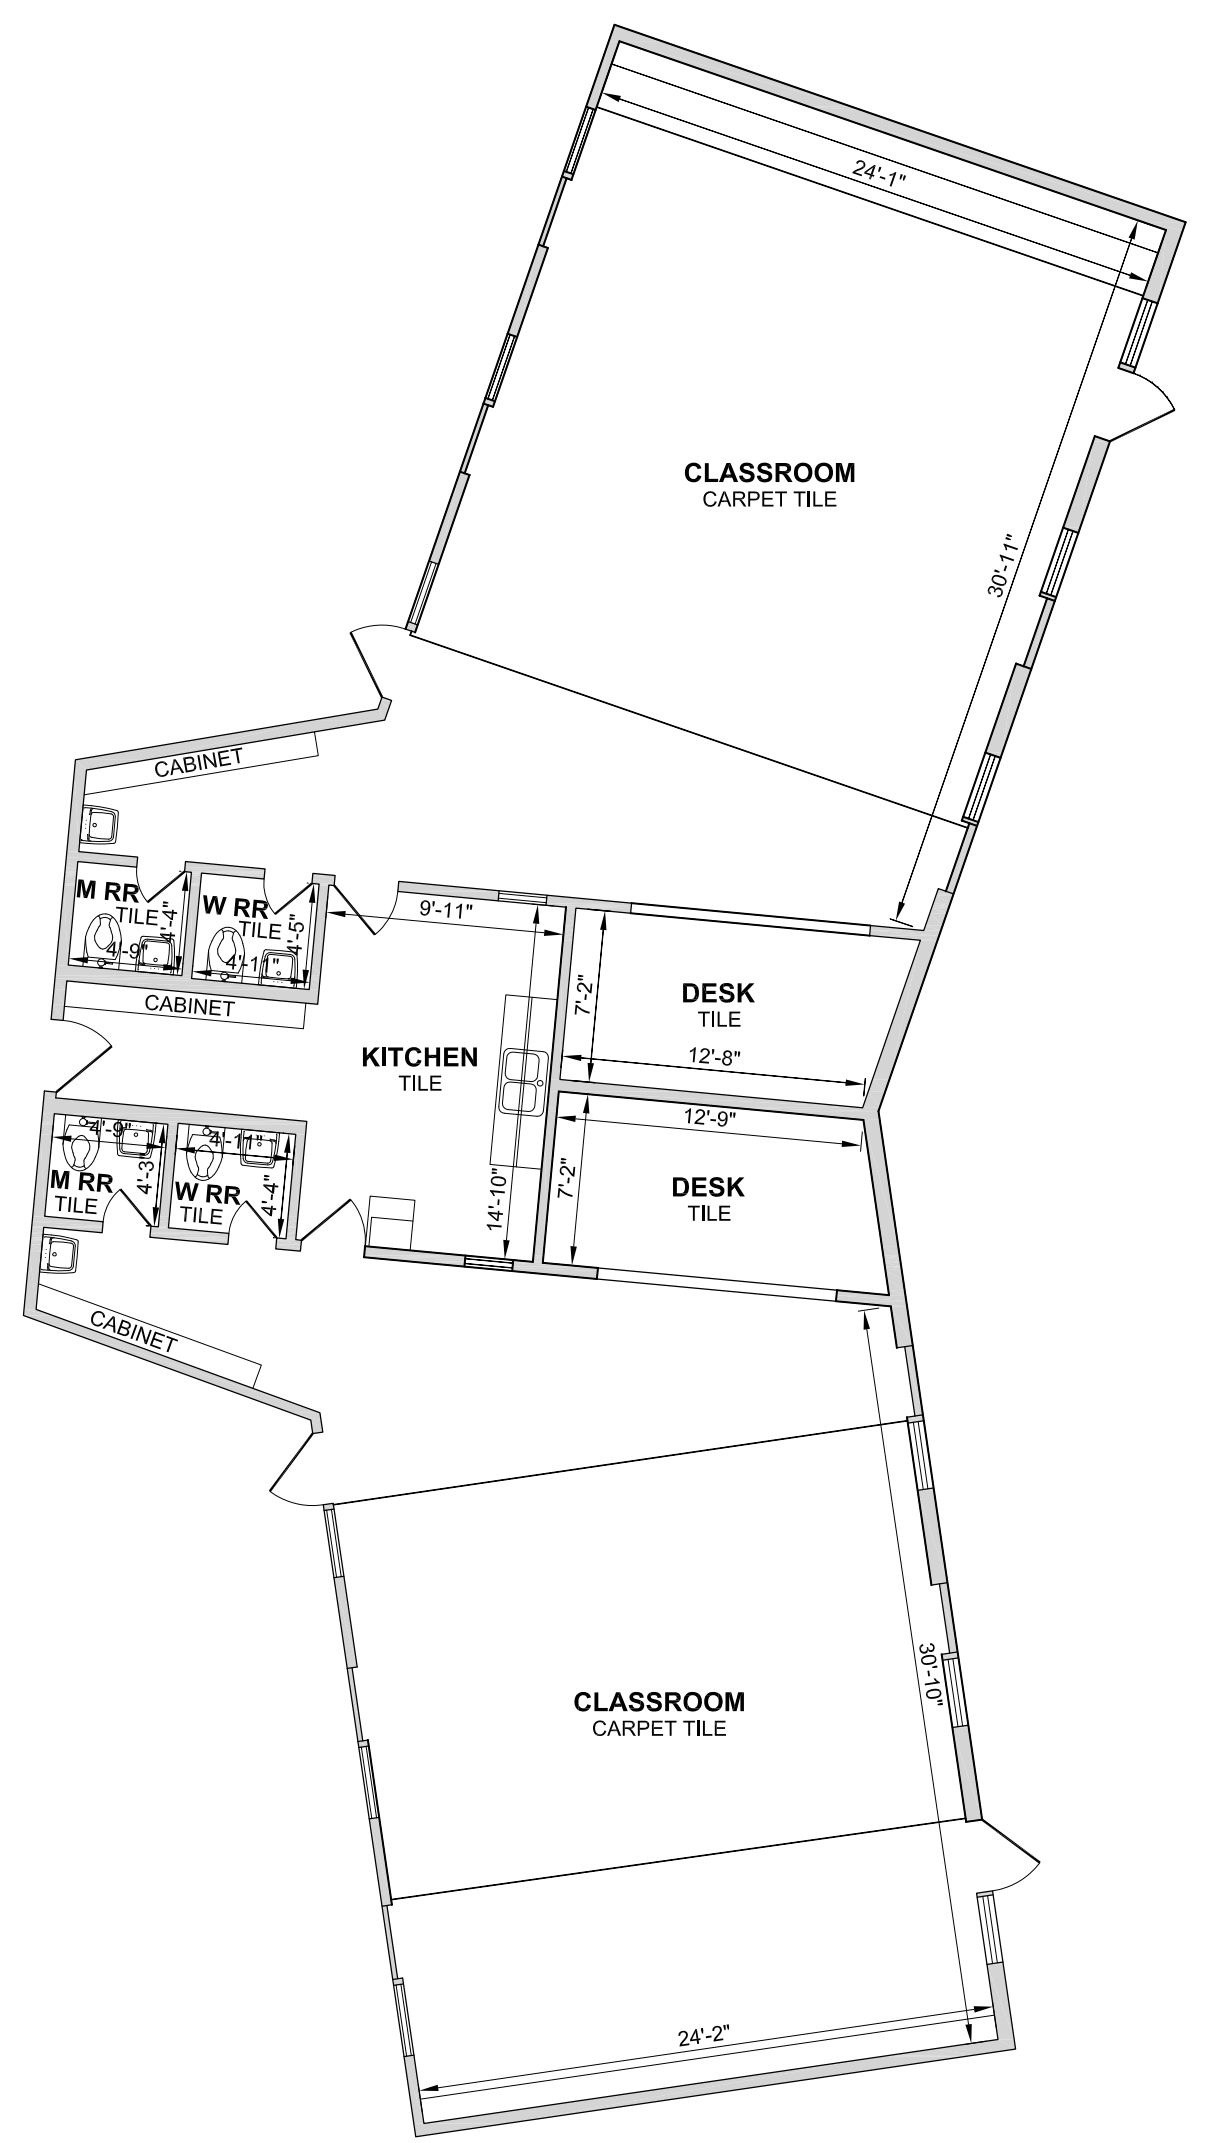

LOWER LEVEL
2,412.3 SQ. FT.

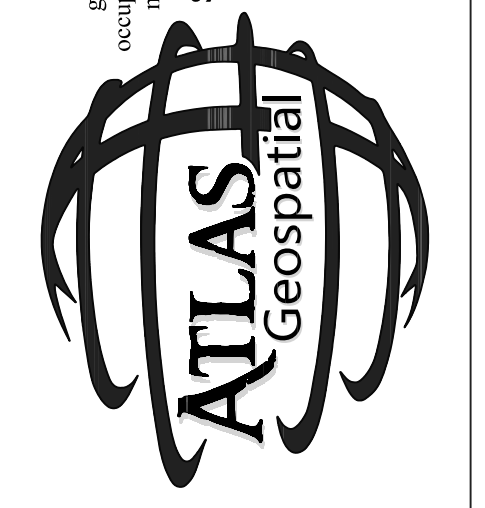

geospatialist (j=spkif's) n. - The professional occupation, or research, devoted to geometric measurements, making, or solving, of problems of land, and other civil, or Surveying • Mapping • Problem Solving
www.ATLASGeospatial.com
2191 El Camino Real, Suite 208L
Oceanside, CA 92054
Tel: 1-888-364-1973
Fax: 1-866-827-4937


DATE	REVISIONS	BY

INTERIOR SURVEY
BUILDING 'A'
FLOOR PLAN
500 SANDS DRIVE, CITY OF SAN JOSE
SANTA CLARA COUNTY
STATE OF CALIFORNIA 95125


PROJECT NUMBER: 15-106
DWG NAME: 15-106 Church on the Hill ARCH
PREPARED BY: AM DATE: 09/30/2015
CHECKED BY: WWW/JAA DATE: 10/1/2015

REVISION SHEET
0 1 OF 5

THE CONTRACTOR SHALL VERIFY AND BE RESPONSIBLE FOR ALL DIMENSIONS. DO NOT SCALE THE DRAWING - ANY ERRORS OR OMISSIONS SHALL BE REPORTED TO ATLAS GEOSPATIAL WITHOUT DELAY. THE COPYRIGHTS TO ALL DESIGNS AND DRAWINGS ARE THE PROPERTY OF ATLAS GEOSPATIAL. REPRODUCTION OR USE FOR ANY PURPOSE OTHER THAN THAT AUTHORIZED BY ATLAS GEOSPATIAL IS FORBIDDEN.

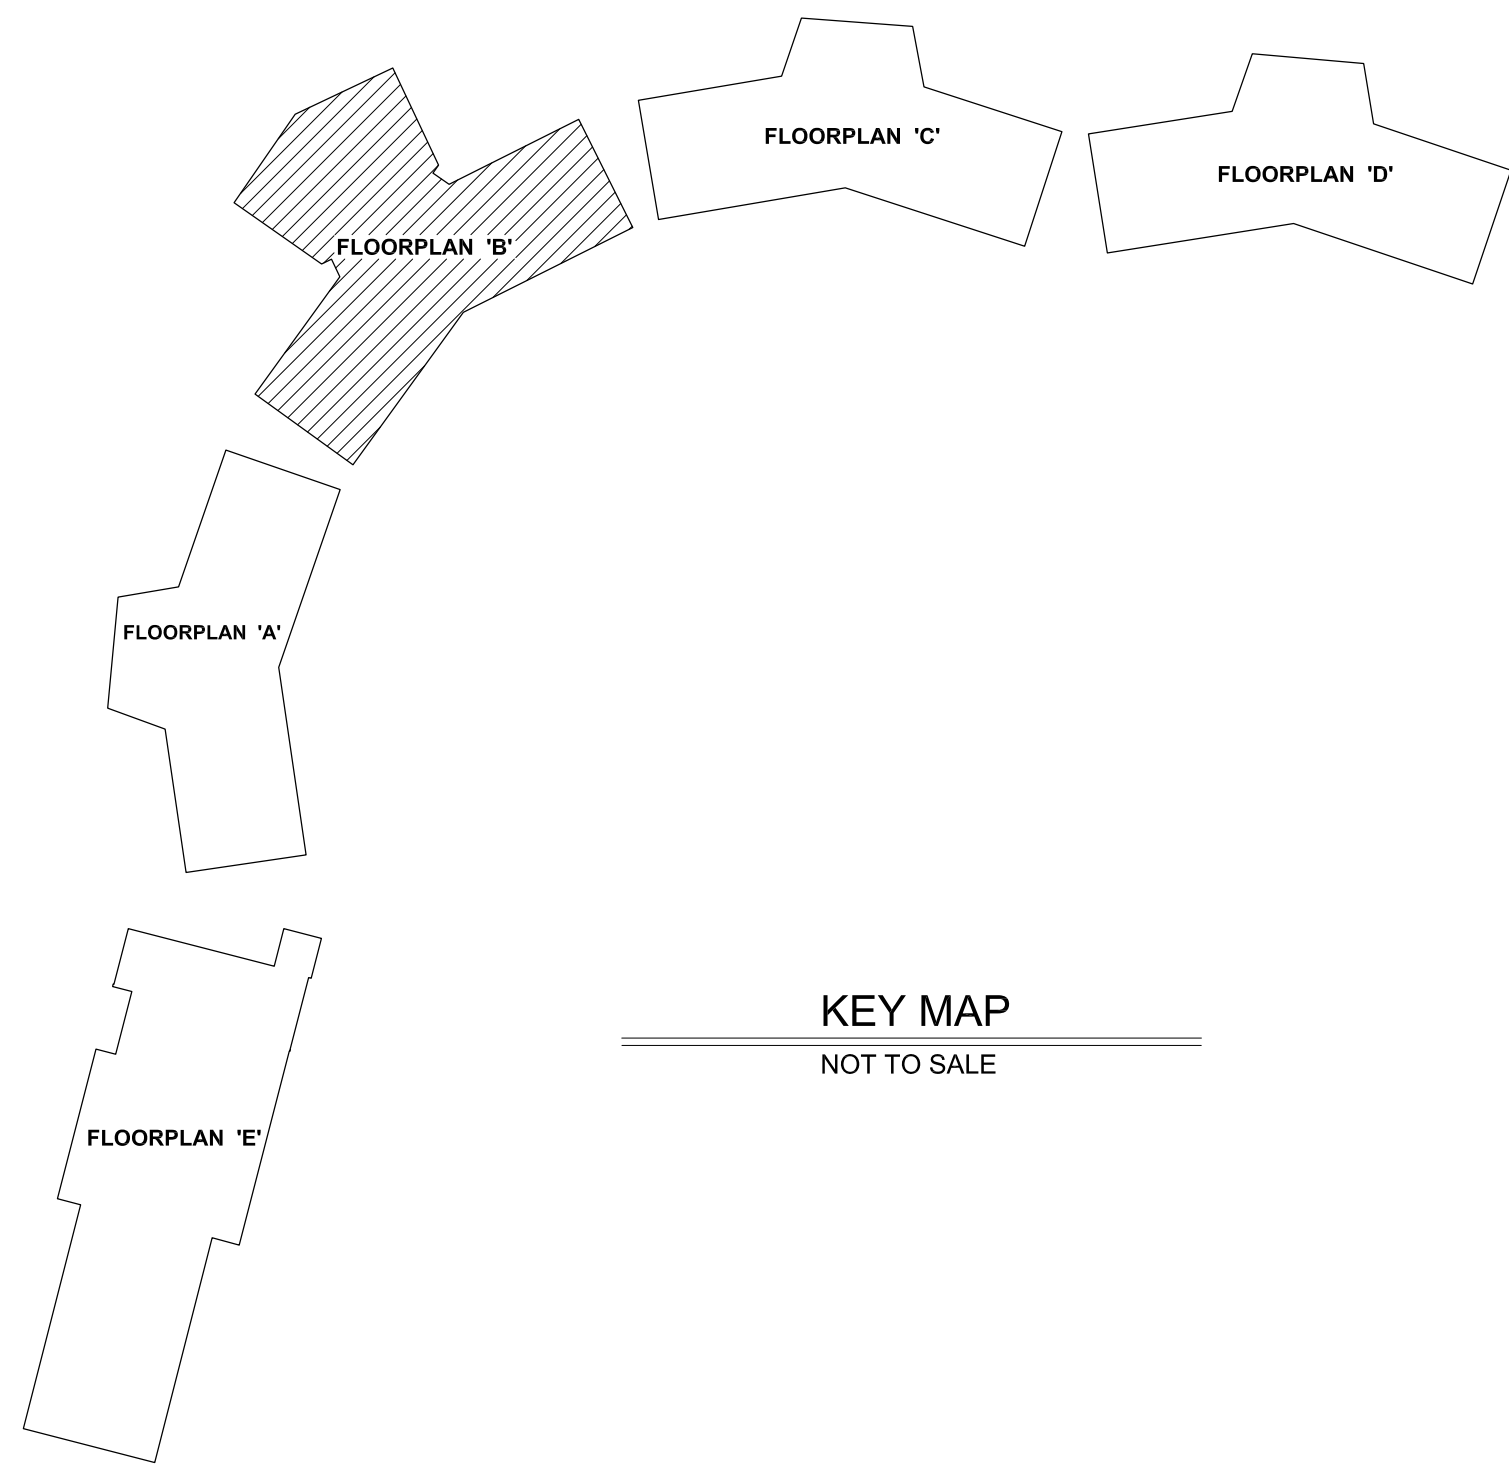


KEY MAP
NOT TO SCALE

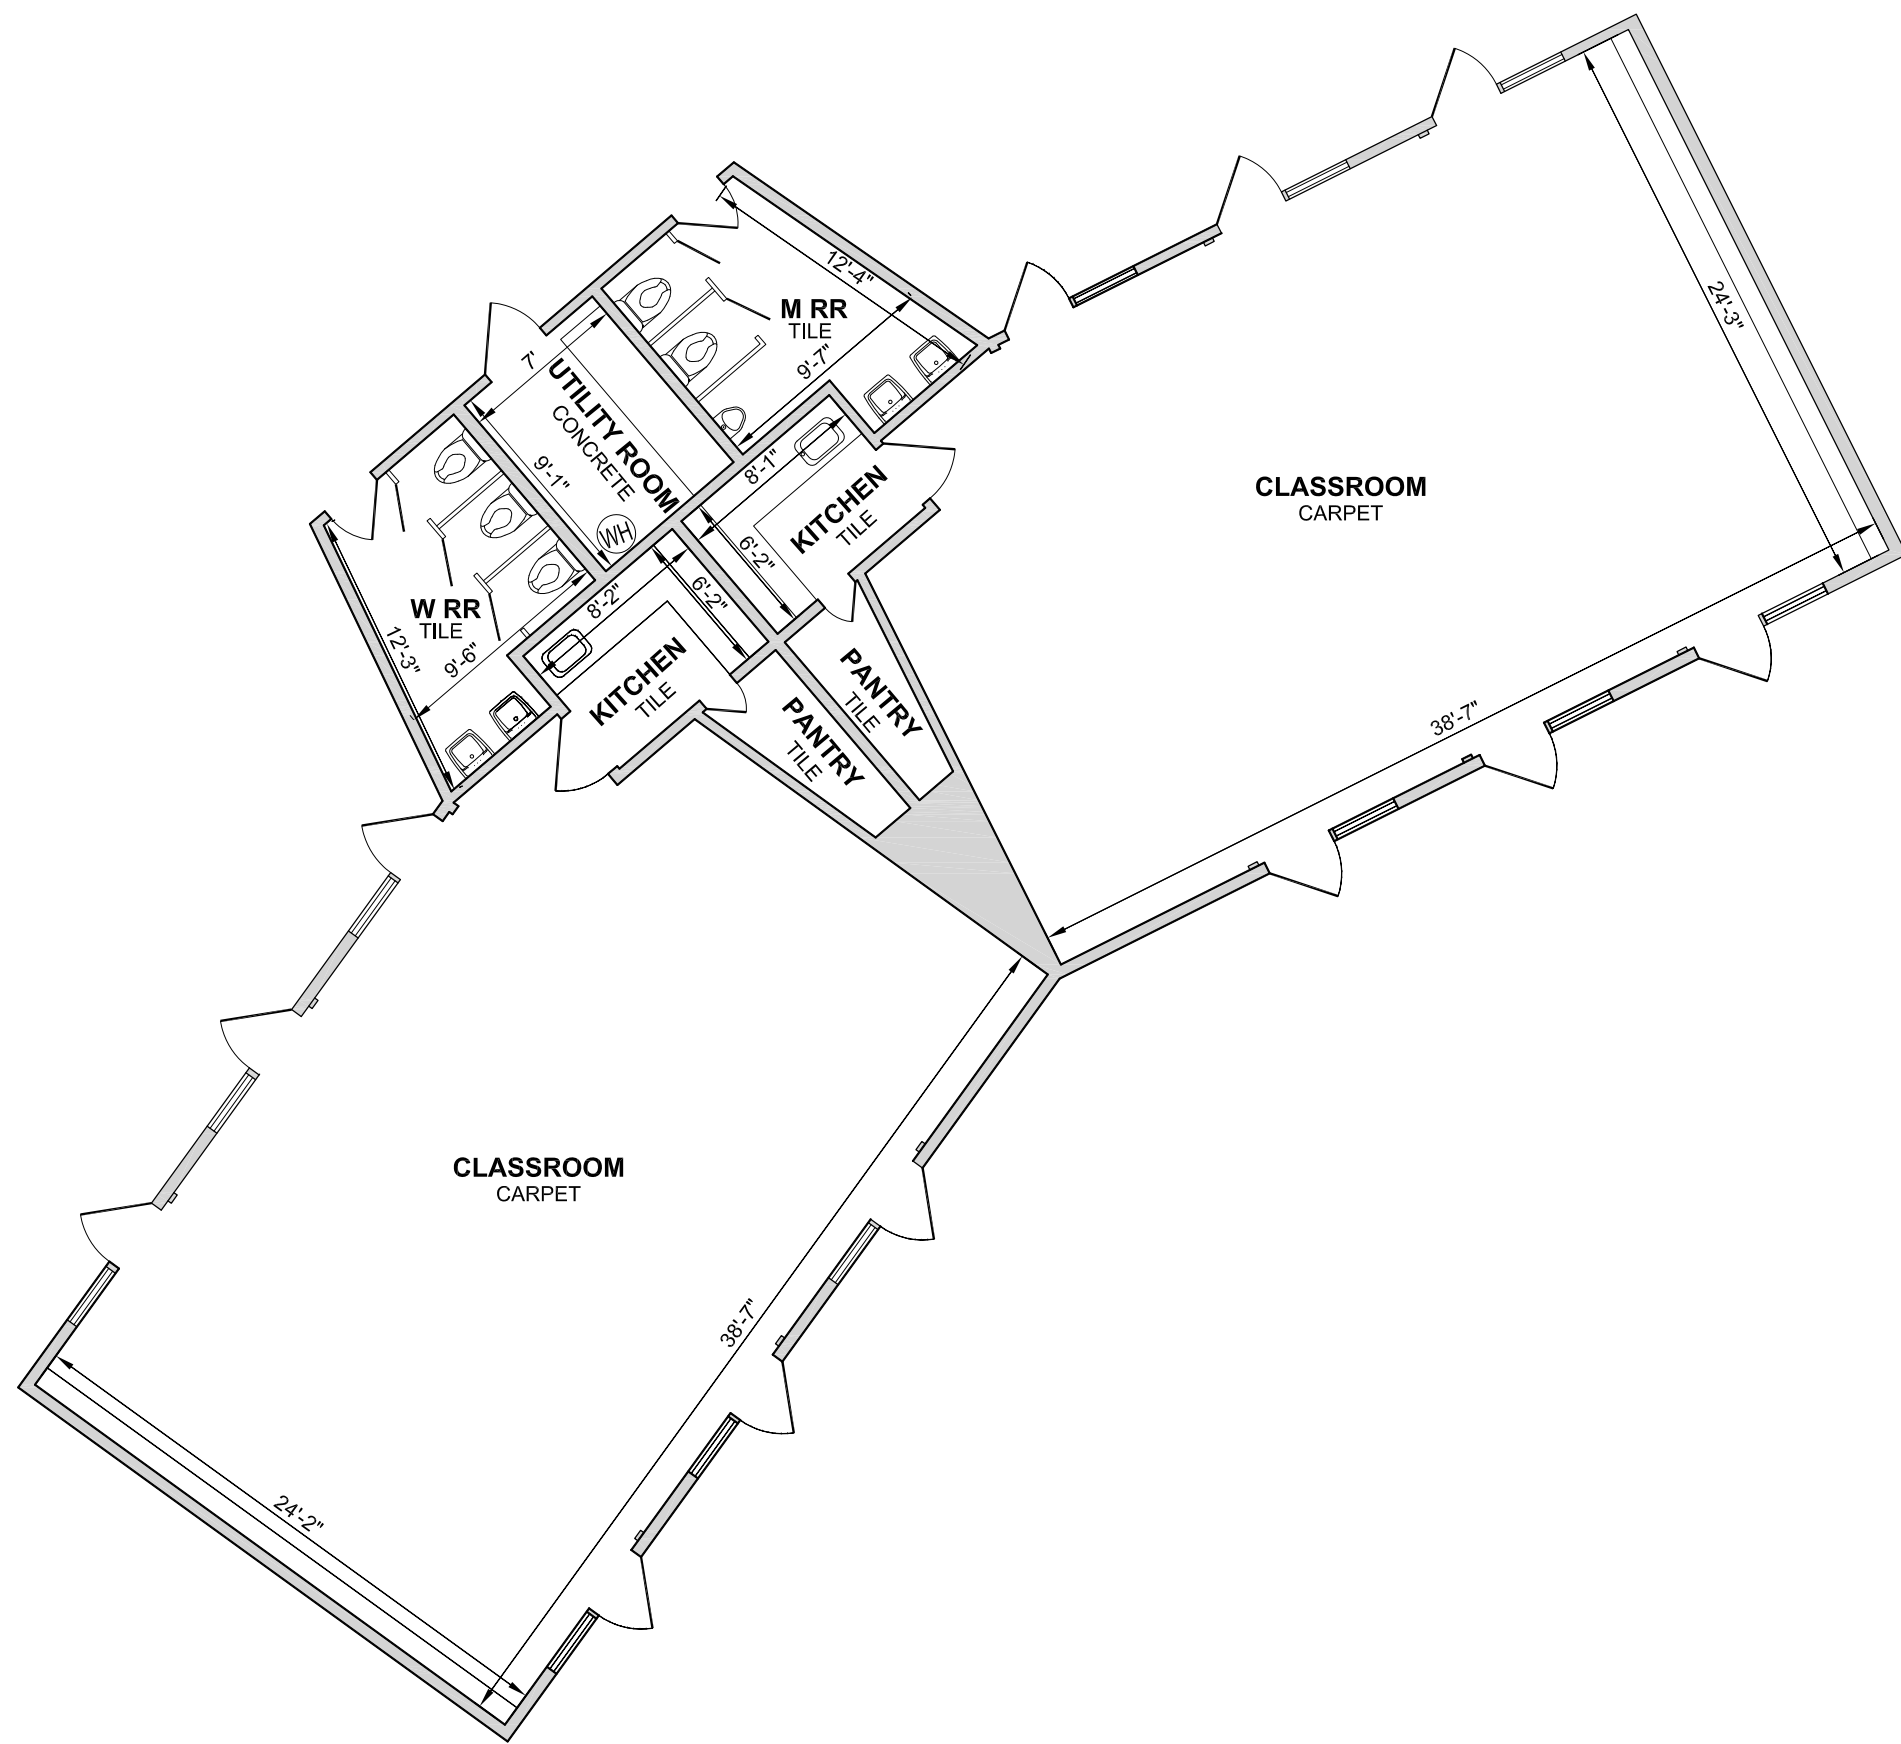

UPPER LEVEL
2,411.0 SQ. FT. EXTERIOR



LOWER LEVEL
3,148.9 SQ. FT. EXTERIOR

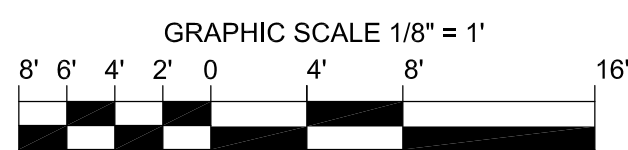

LEGEND

NOTE: ALL SYMBOLS SHOWN BELOW MAY NOT BE INCORPORATED ON THIS DRAWING.

- SH SILL HEIGHT
- WH WINDOW HEIGHT
- WW WINDOW WIDTH
- [Symbol] SINK WITH NO COUNTER TOP
- [Symbol] SINK AND COUNTER TOP
- [Symbol] URINAL
- [Symbol] TOILET
- [Symbol] INTERIOR WALL
- [Symbol] EXTERIOR WALL
- [Symbol] WINDOW
- [Symbol] DOOR SWING





geospatial:ist (j-spa-tial-ist) n. - The professional occupation, or research, devoted to geometric measurements, making, or the use of, maps of land, and other cool stuff.
Surveying • Mapping • Problem Solving
 www.ATLASGeospatial.com
 2191 El Camino Real, Suite 208L
 Oceanside, CA 92054
 Tel: 1-888-364-1973
 Fax: 1-866-827-4937

DATE	REVISIONS	BY


**INTERIOR SURVEY
BUILDING 'B'
FLOOR PLAN**
 500 SANDS DRIVE, CITY OF SAN JOSE
 SANTA CLARA COUNTY
 STATE OF CALIFORNIA 95125

PROJECT NUMBER: 15-106
DWG NAME: 15-106 Church on the Hill ARCH
PREPARED BY: AM DATE: 09/30/2015
CHECKED BY: WWW/JAA DATE: 10/1/2015
REVISION SHEET 0 OF 5


THE CONTRACTOR SHALL VERIFY AND BE RESPONSIBLE FOR ALL DIMENSIONS. DO NOT SCALE THE DRAWING - ANY ERRORS OR OMISSIONS SHALL BE REPORTED TO ATLAS GEOSPATIAL WITHOUT DELAY. THE COPYRIGHTS TO ALL DESIGNS AND DRAWINGS ARE THE PROPERTY OF ATLAS GEOSPATIAL. REPRODUCTION OR USE FOR ANY PURPOSE OTHER THAN THAT AUTHORIZED BY ATLAS GEOSPATIAL IS FORBIDDEN.

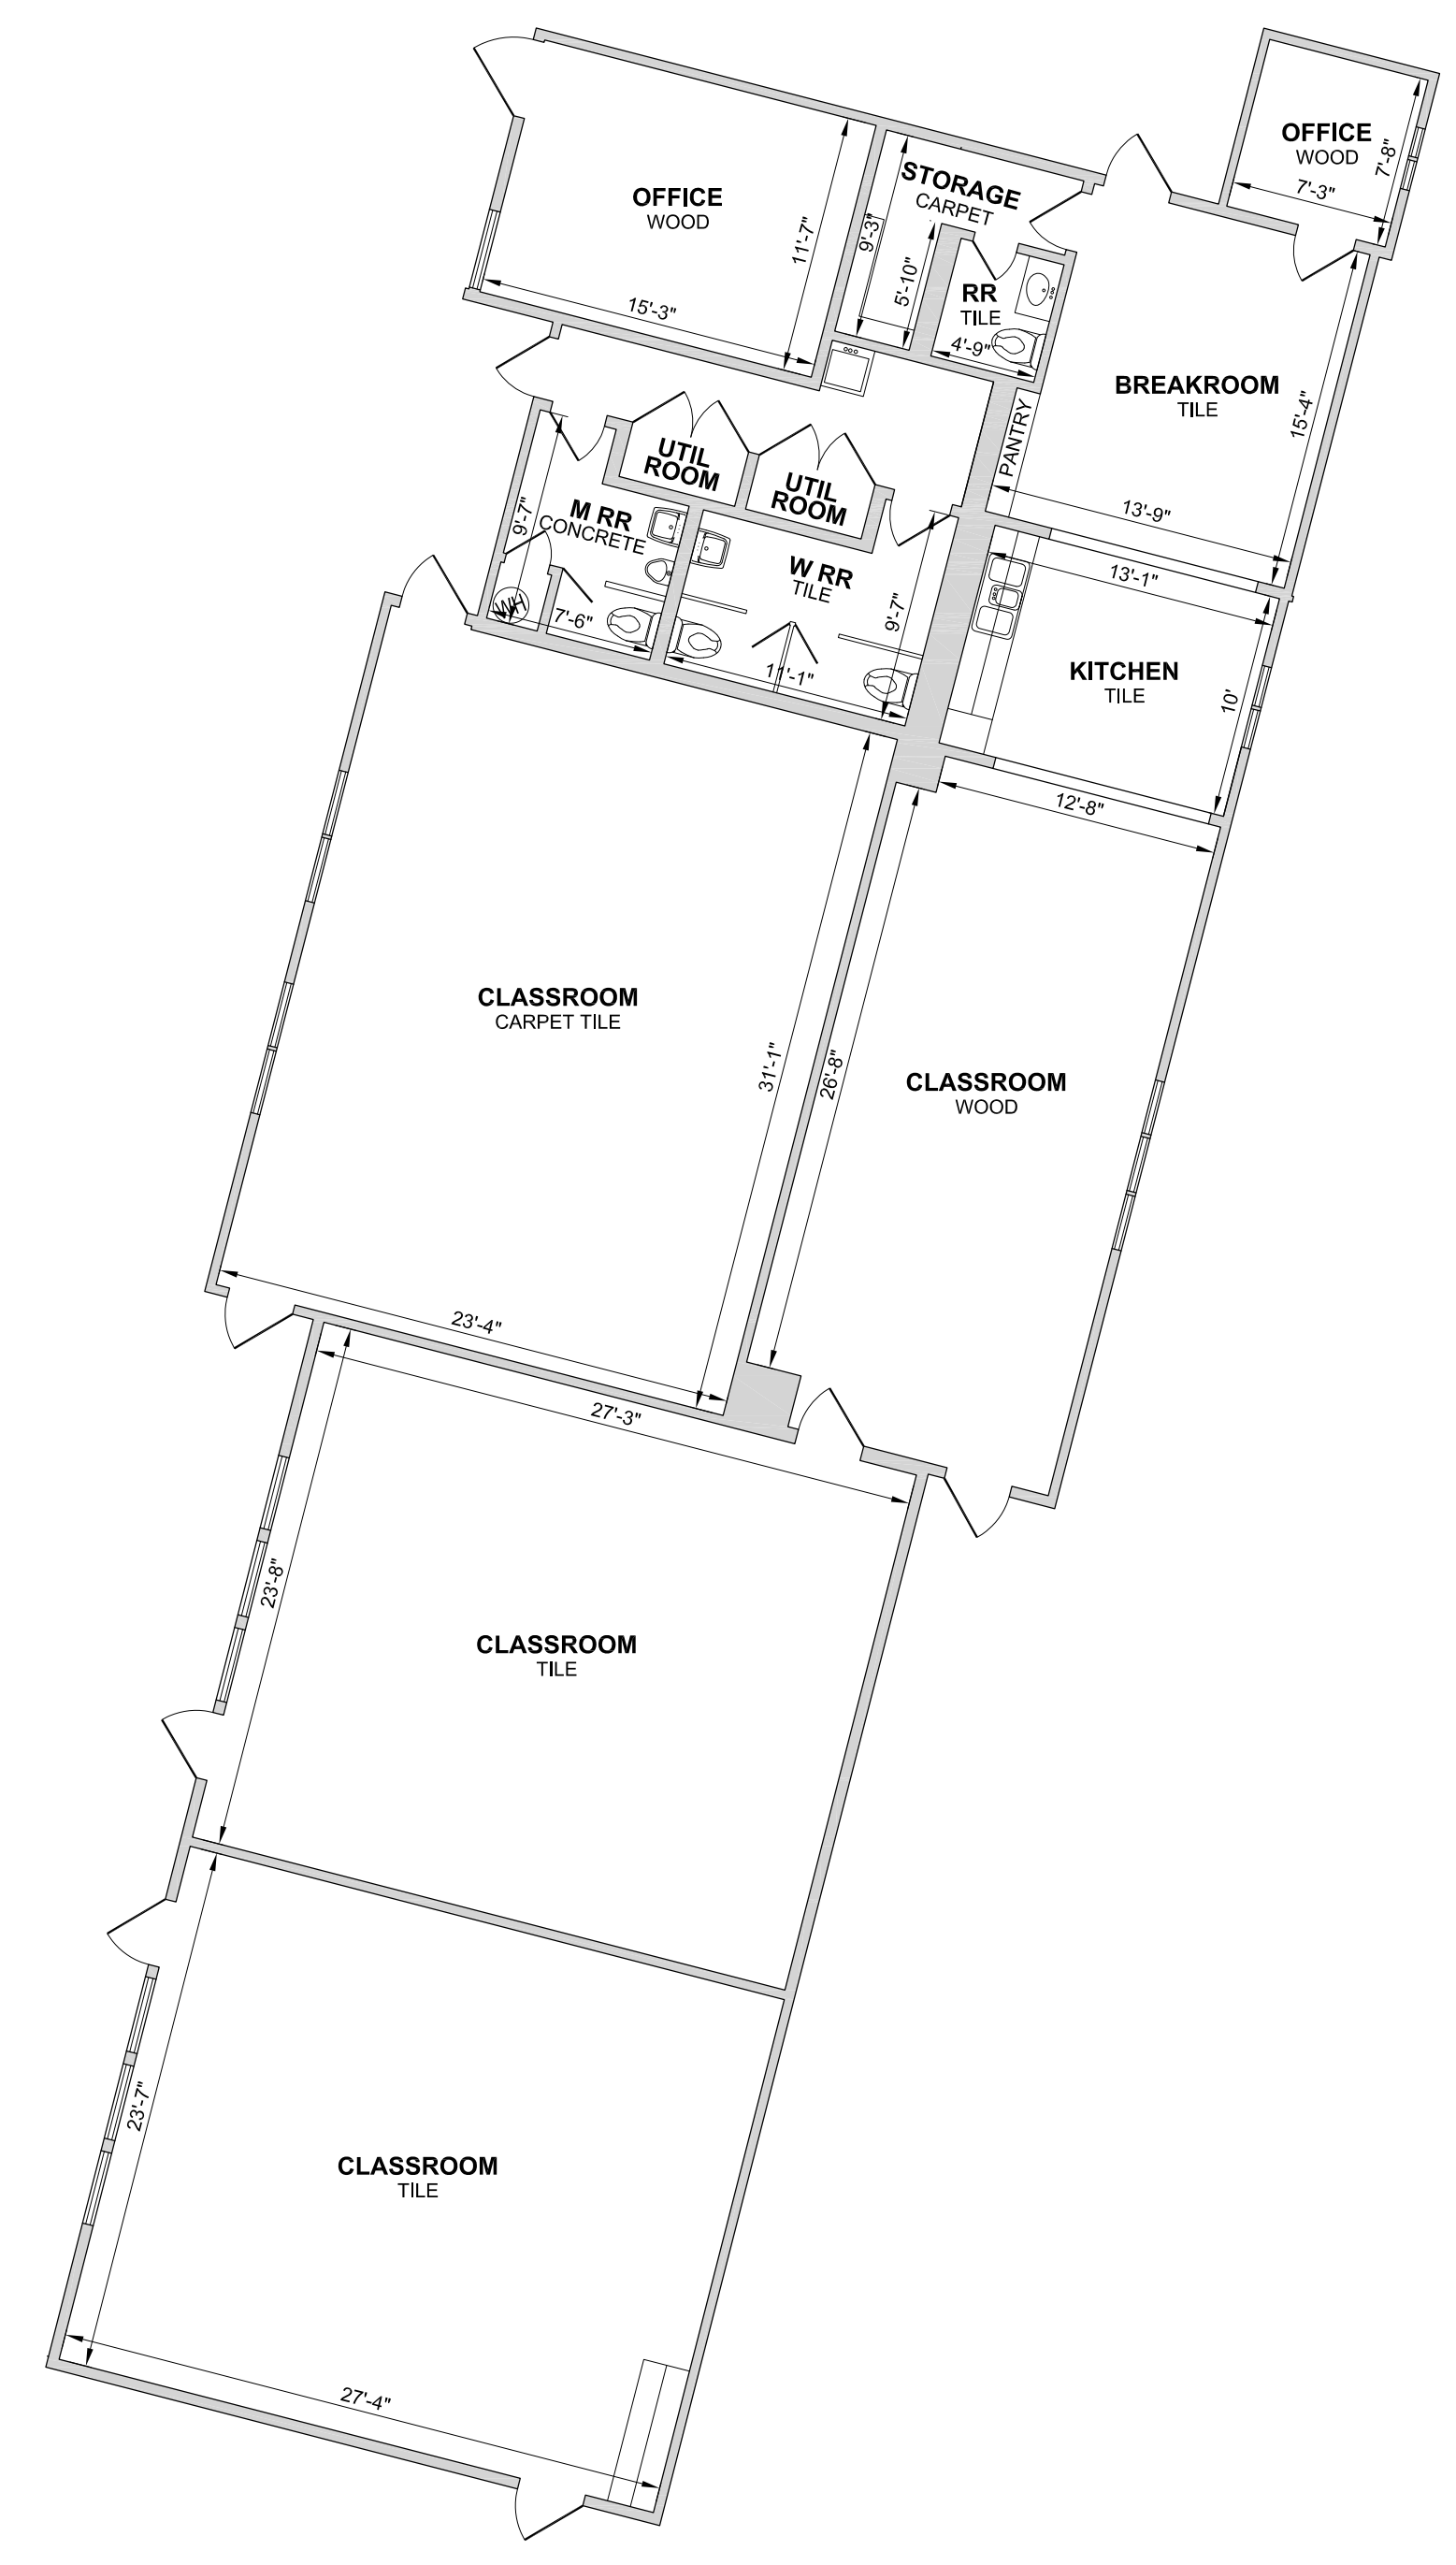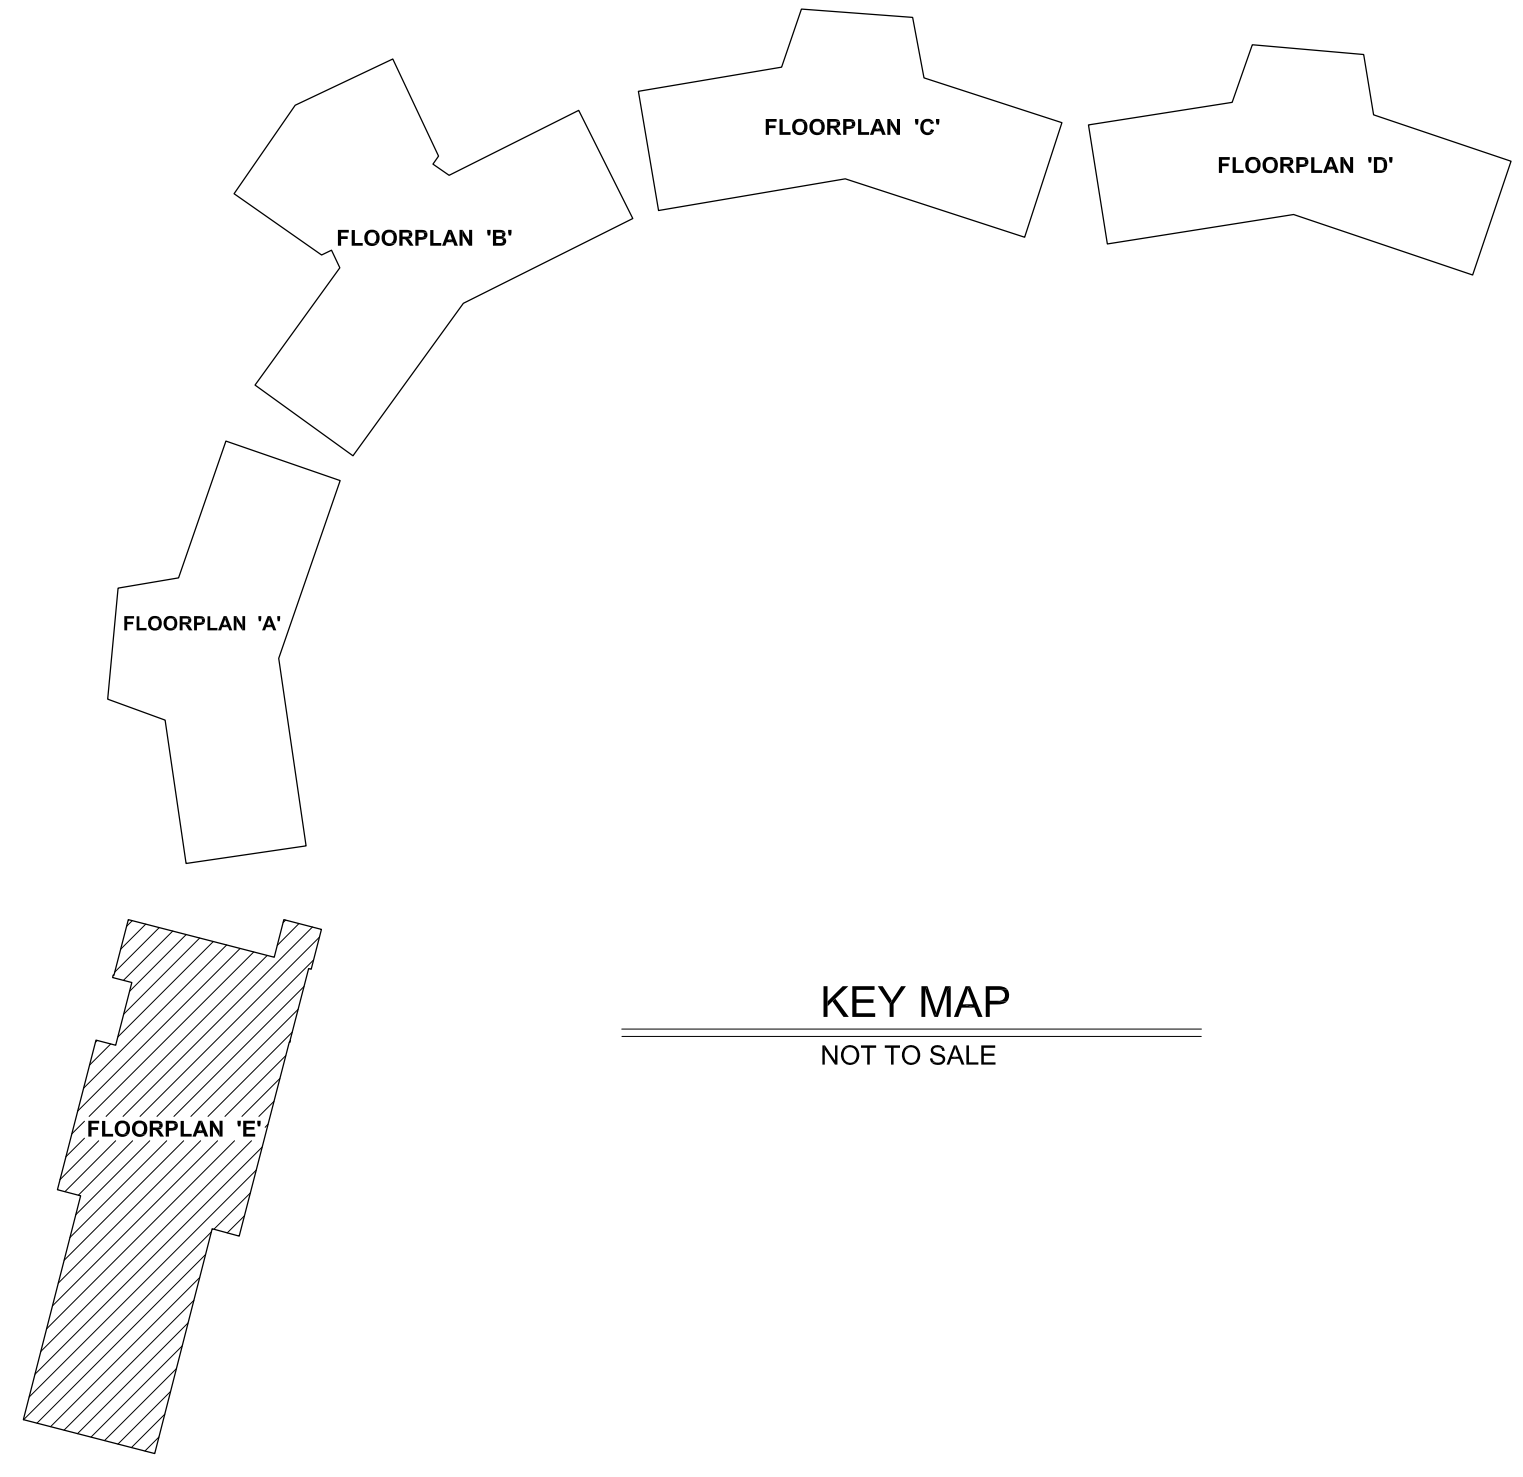

FLOOR PLAN
3,640.7 SQ. FT. EXTERIOR

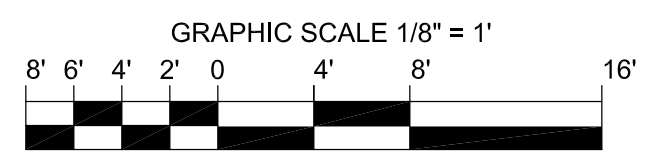

- LEGEND**
- NOTE: ALL SYMBOLS SHOWN BELOW MAY NOT BE INCORPORATED ON THIS DRAWING.
- SH SILL HEIGHT
 - WH WINDOW HEIGHT
 - WW WINDOW WIDTH
 - [Symbol] SINK WITH NO COUNTER TOP
 - [Symbol] SINK AND COUNTER TOP
 - [Symbol] URINAL
 - [Symbol] TOILET
 - [Symbol] INTERIOR WALL
 - [Symbol] EXTERIOR WALL
 - [Symbol] WINDOW
 - [Symbol] DOOR SWING

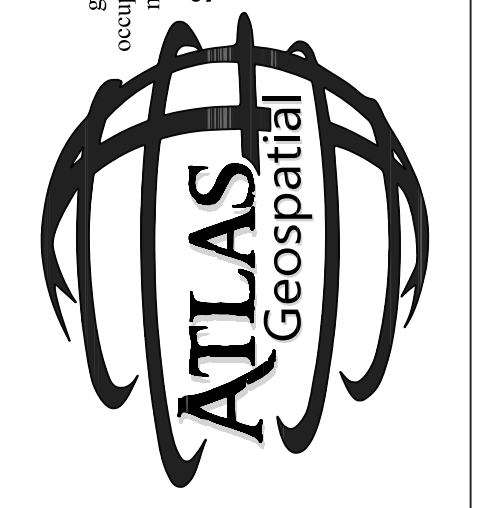

geospatialist (j=spkif's) n. - The professional occupation, or research, devoted to geometric measurements, making, or the making of maps of land, and other cool stuff.
Surveying • Mapping • Problem Solving
 www.ATLASGeospatial.com
 2191 El Camino Real, Suite 208L
 Oceanside, CA 92054
 Tel: 1-888-364-1973
 Fax: 1-866-827-4937

DATE	REVISIONS	BY

**INTERIOR SURVEY
BUILDING 'E'
FLOOR PLAN**
 500 SANDS DRIVE, CITY OF SAN JOSE
 SANTA CLARA COUNTY
 STATE OF CALIFORNIA 95125

PROJECT NUMBER: 15-106
 DWG NAME: 15-106 Church on the Hill ARCH
 PREPARED BY: AM DATE: 09/30/2015
 CHECKED BY: WWW/JAA DATE: 10/1/2015

REVISION SHEET
 0 5
 OF 5

THE CONTRACTOR SHALL VERIFY AND BE RESPONSIBLE FOR ALL DIMENSIONS. DO NOT SCALE THE DRAWING - ANY ERRORS OR OMISSIONS SHALL BE REPORTED TO ATLAS GEOSPATIAL WITHOUT DELAY. THE COPYRIGHTS TO ALL DESIGNS AND DRAWINGS ARE THE PROPERTY OF ATLAS GEOSPATIAL. REPRODUCTION OR USE FOR ANY PURPOSE OTHER THAN THAT AUTHORIZED BY ATLAS GEOSPATIAL IS FORBIDDEN.