


Scale: 3/8" = 1'-0"
Sheet Size: 30x42

This drawing is a representation of existing conditions and is not intended to be used for any purpose other than general asset management. It should not be used to determine exact location of spaces or objects, levels for any purpose. All areas shown are approximate and are based on conditions in the building at time of inspection.

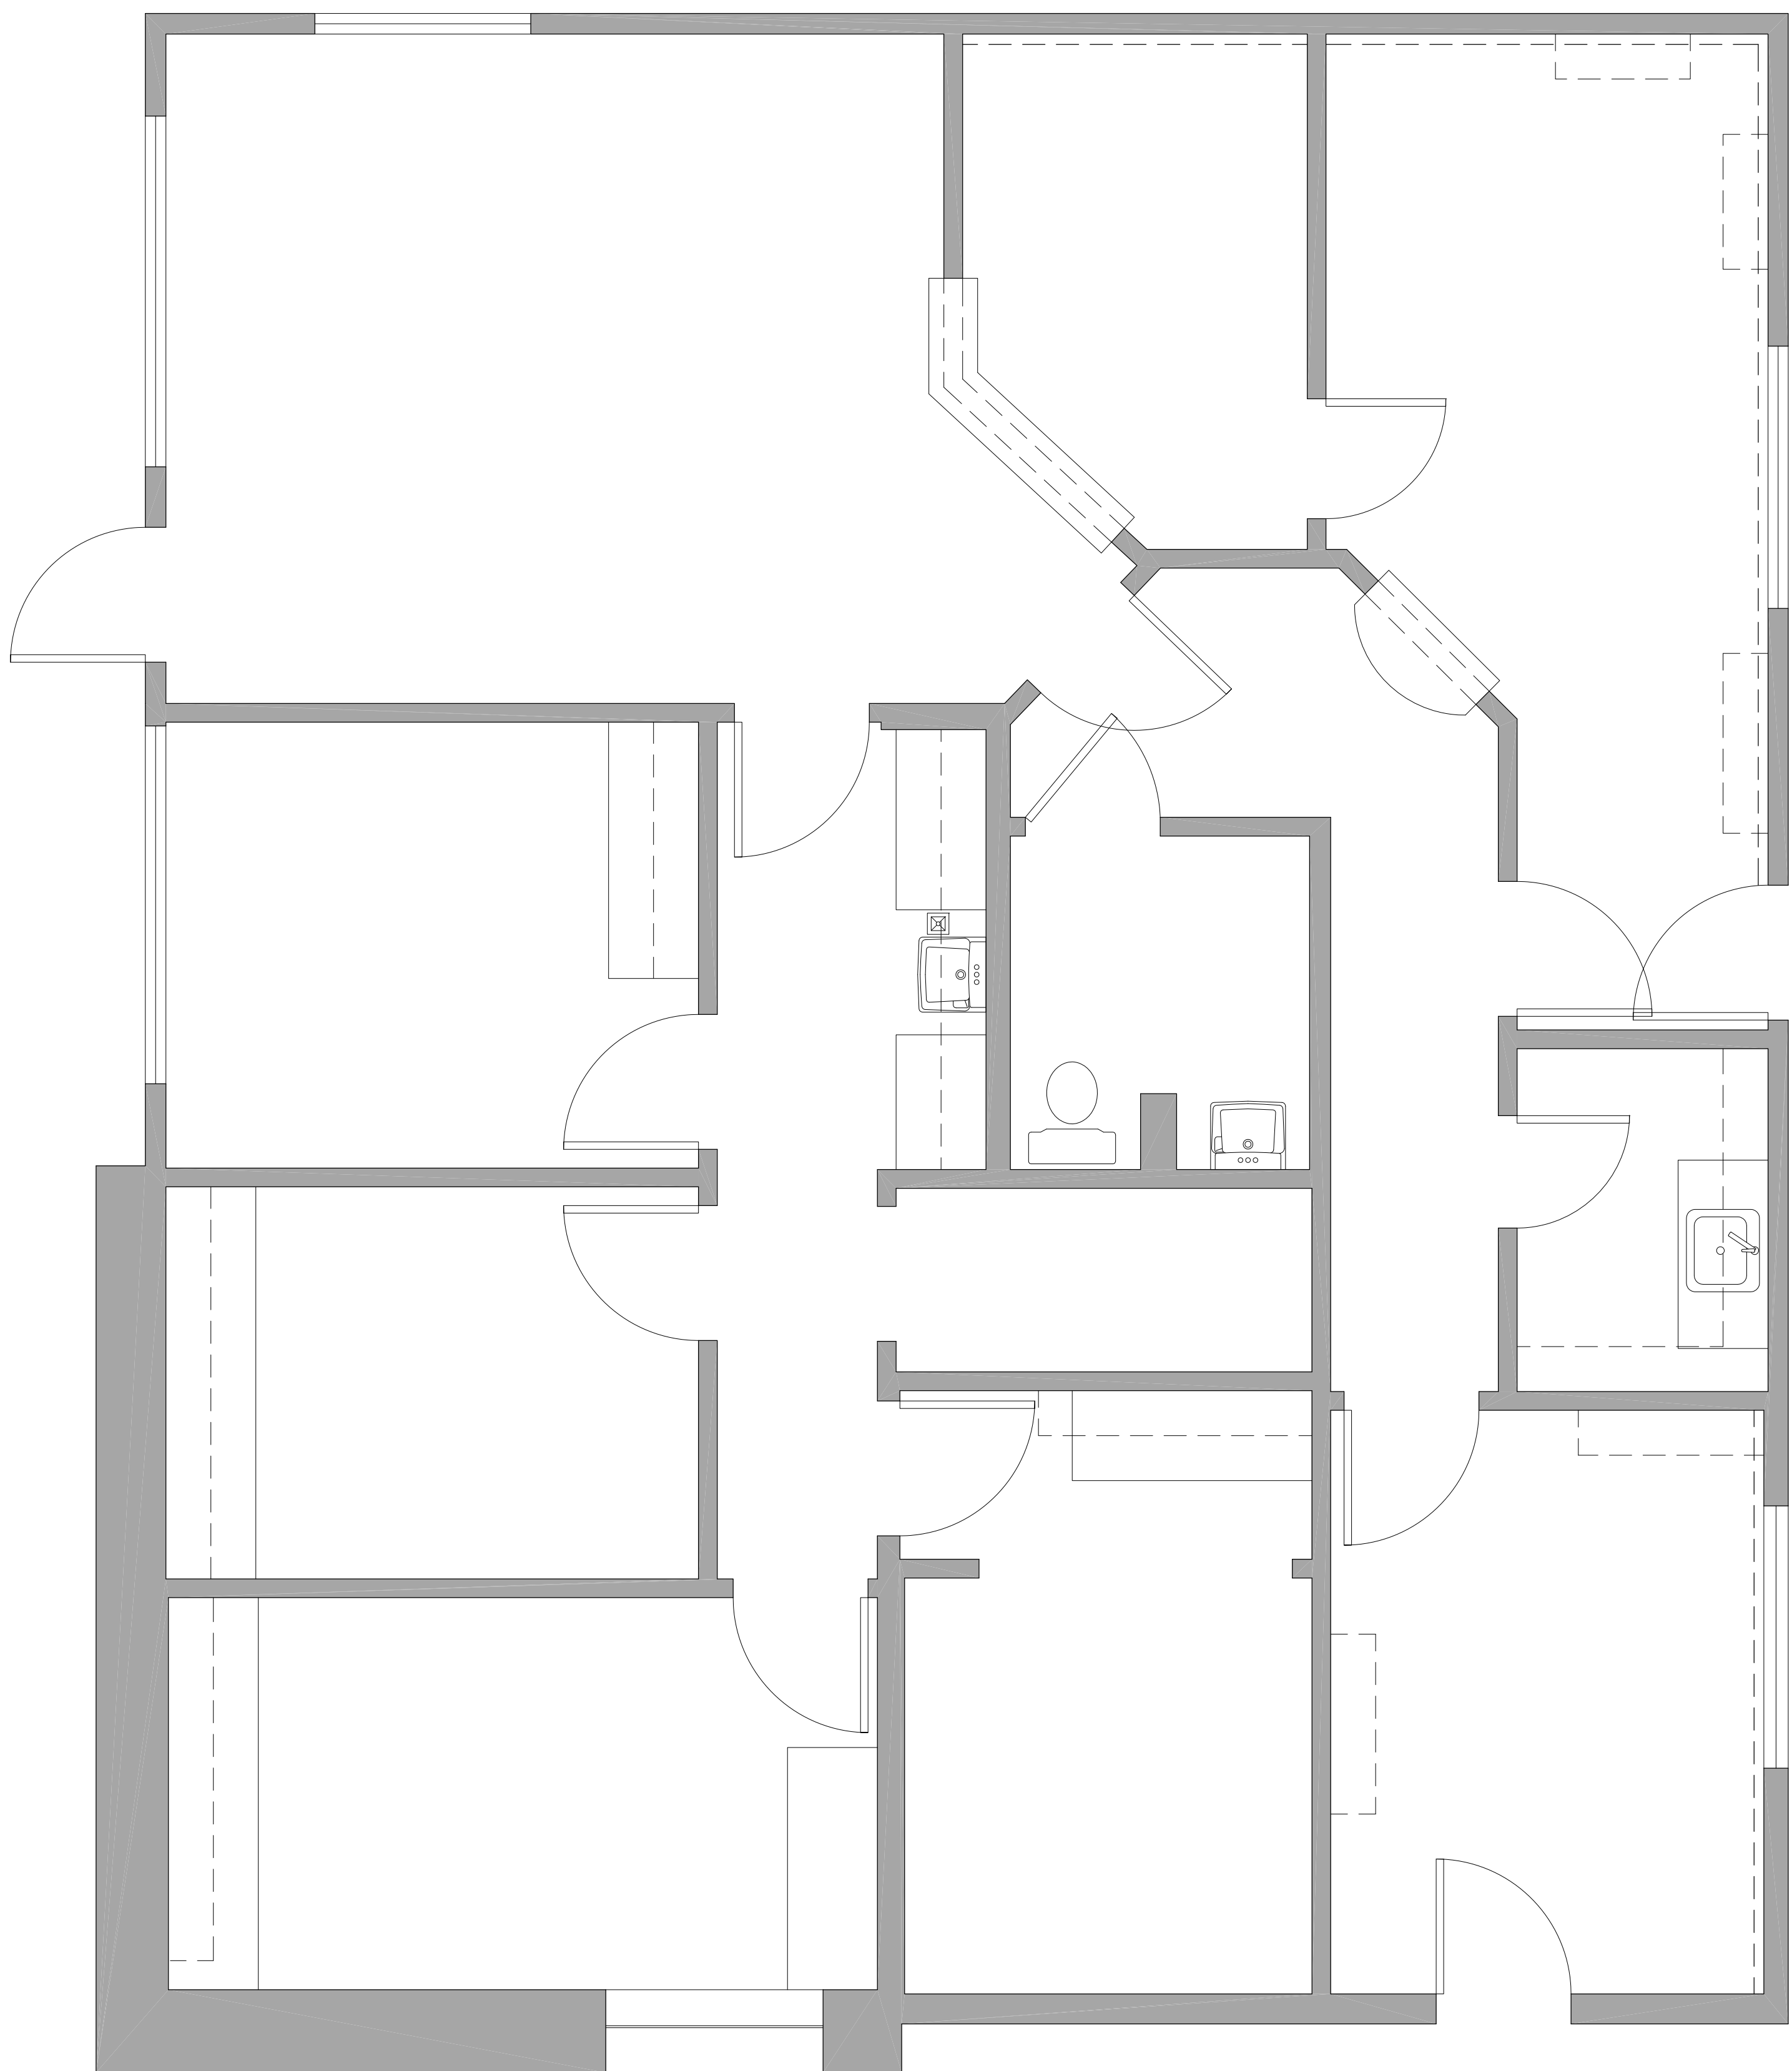

1,674 GSF | 1,550 USF

FLOOR PLAN

AUGUST 1, 2025