


CLIENT

PROJECT ADDRESS


6250 Baltimore Avenue
Yeadon | PA

This drawing is intended for marketing purposes only, is not intended to be complete in all respects, and is provided solely as a convenience for the recipient. Any and all information contained herein should be independently field verified by any recipient of this drawing wishing to rely on same. Neither Velocity Venture Partners LLC ("VVP"), nor its owners, principals, affiliates, members, employees, representatives or agents (collectively, the "VVP Parties") make any claim as to the truth, completeness, and/or accuracy of the contents herein and all VVP Parties hereby expressly disclaim any and all such representations and warranties, both express and implied. The recipient of this drawing waives any and all claims against the VVP Parties arising from and/or relating to this drawing. Any and all intellectual property rights pertaining to this drawing are the sole and exclusive property of VVP. This drawing may not be duplicated, published, sold, and/or distributed without the prior written consent of VVP.

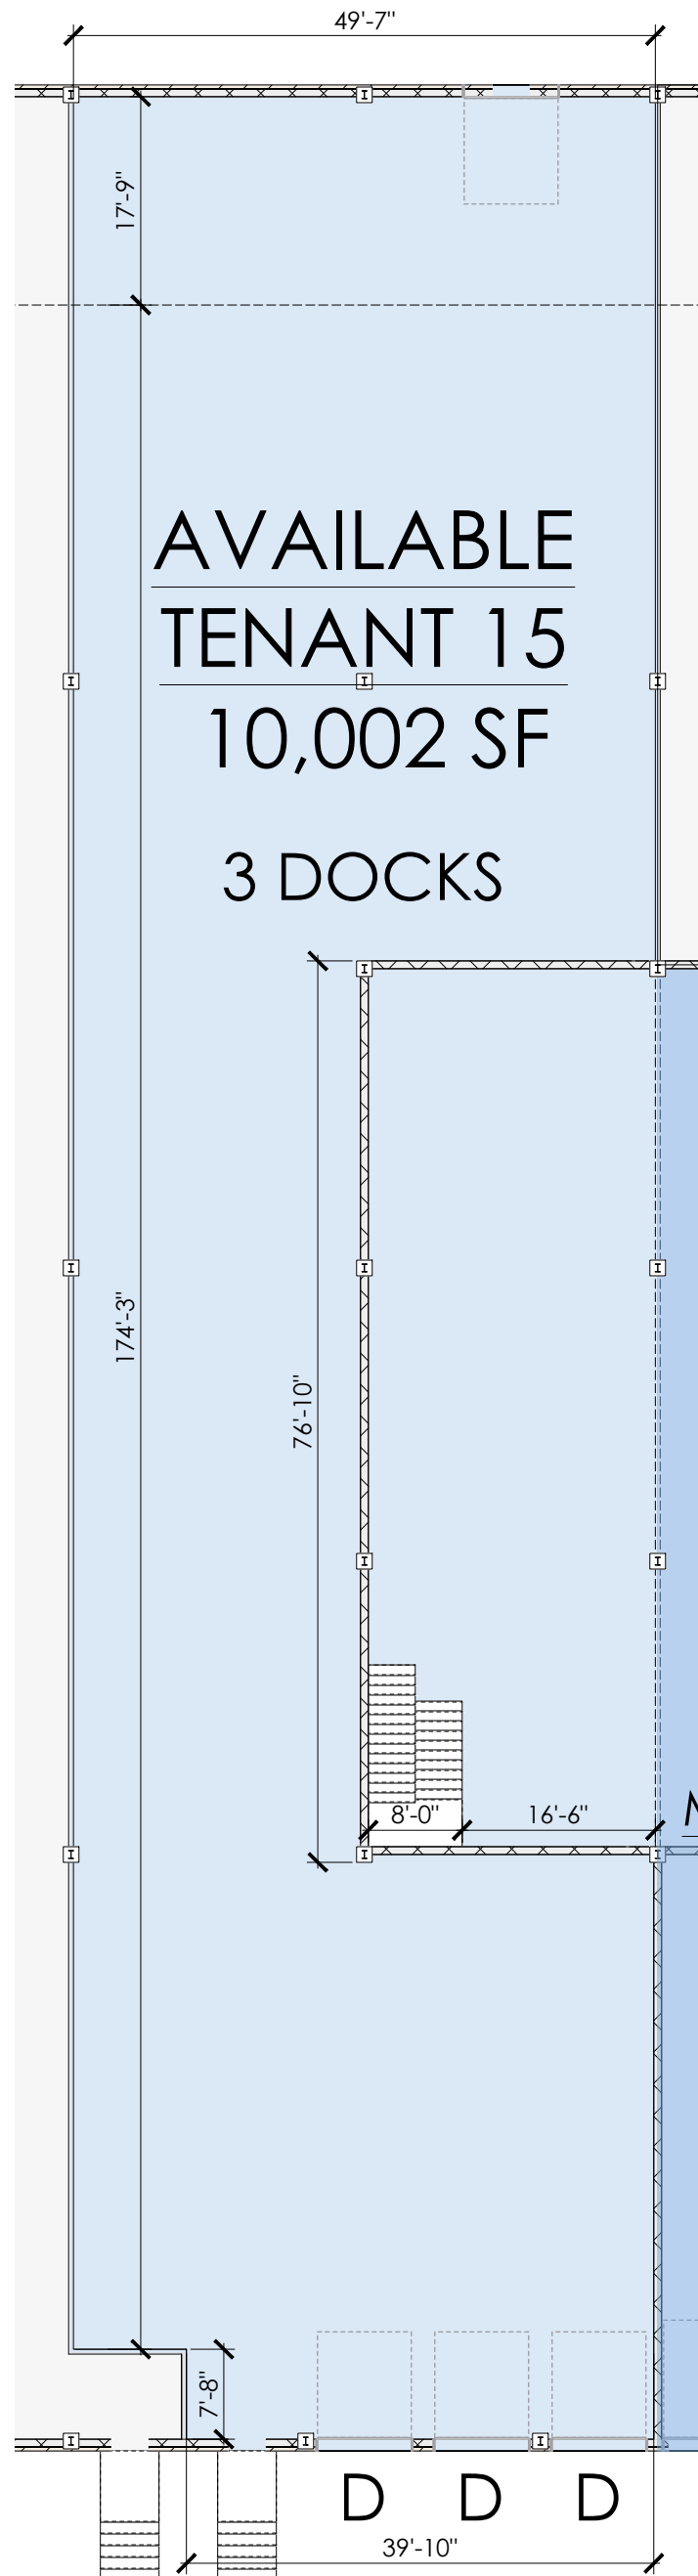

AVAILABLE
TENANT 15
10,002 SF
3 DOCKS

UNIT 15
EXISTING FLOOR PLAN

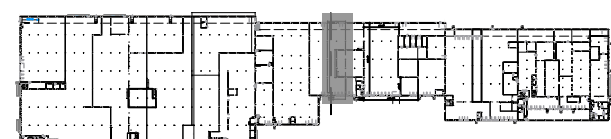

KEY PLAN - NOT TO SCALE

Scale: NTS
September 1, 2022

EC-1