


PREPARED FOR:

1000 North Central Enterprises, LLC  
1007 South Central Ave., Suite 100  
Glendale, CA 91204  
Tel (818) 281-2923

1000 NORTH CENTRAL AVE.  
GLENDALE, CA

THIRD FLOOR  
(As Measured: January 2008)

FLOOR PLAN

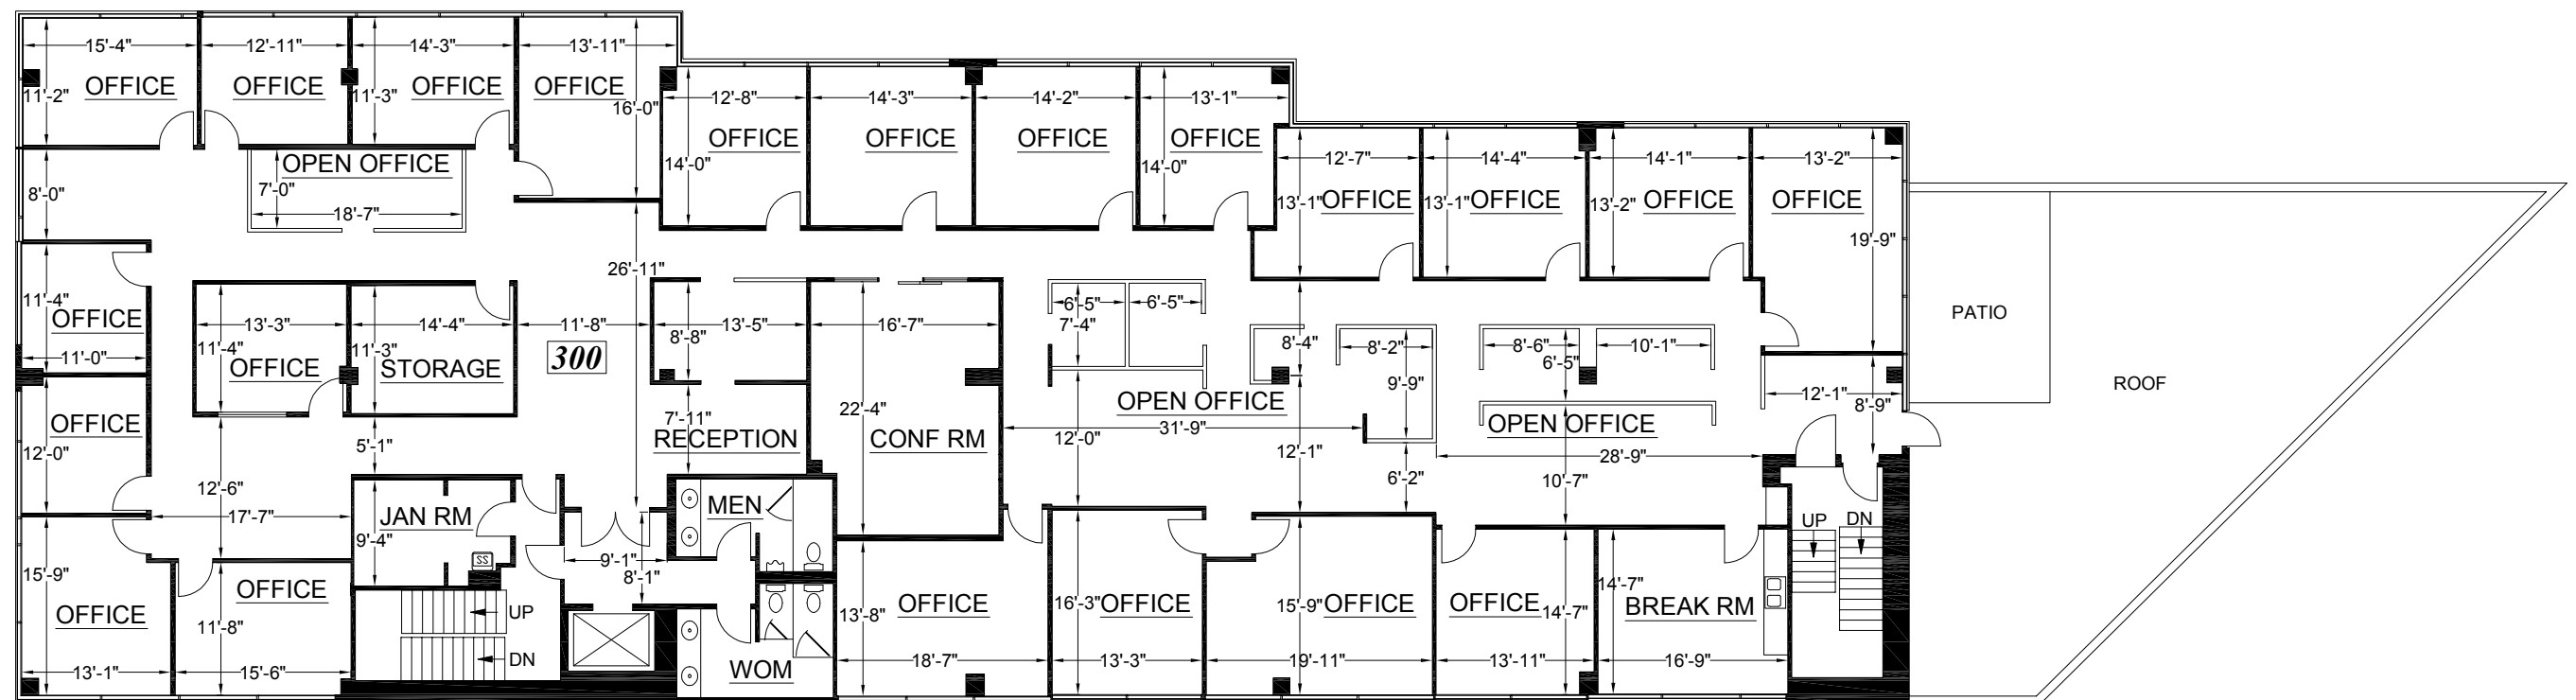

SCALE: 1/16" = 1' - 0"

Survey Accuracy: +/- 0.08 %

