


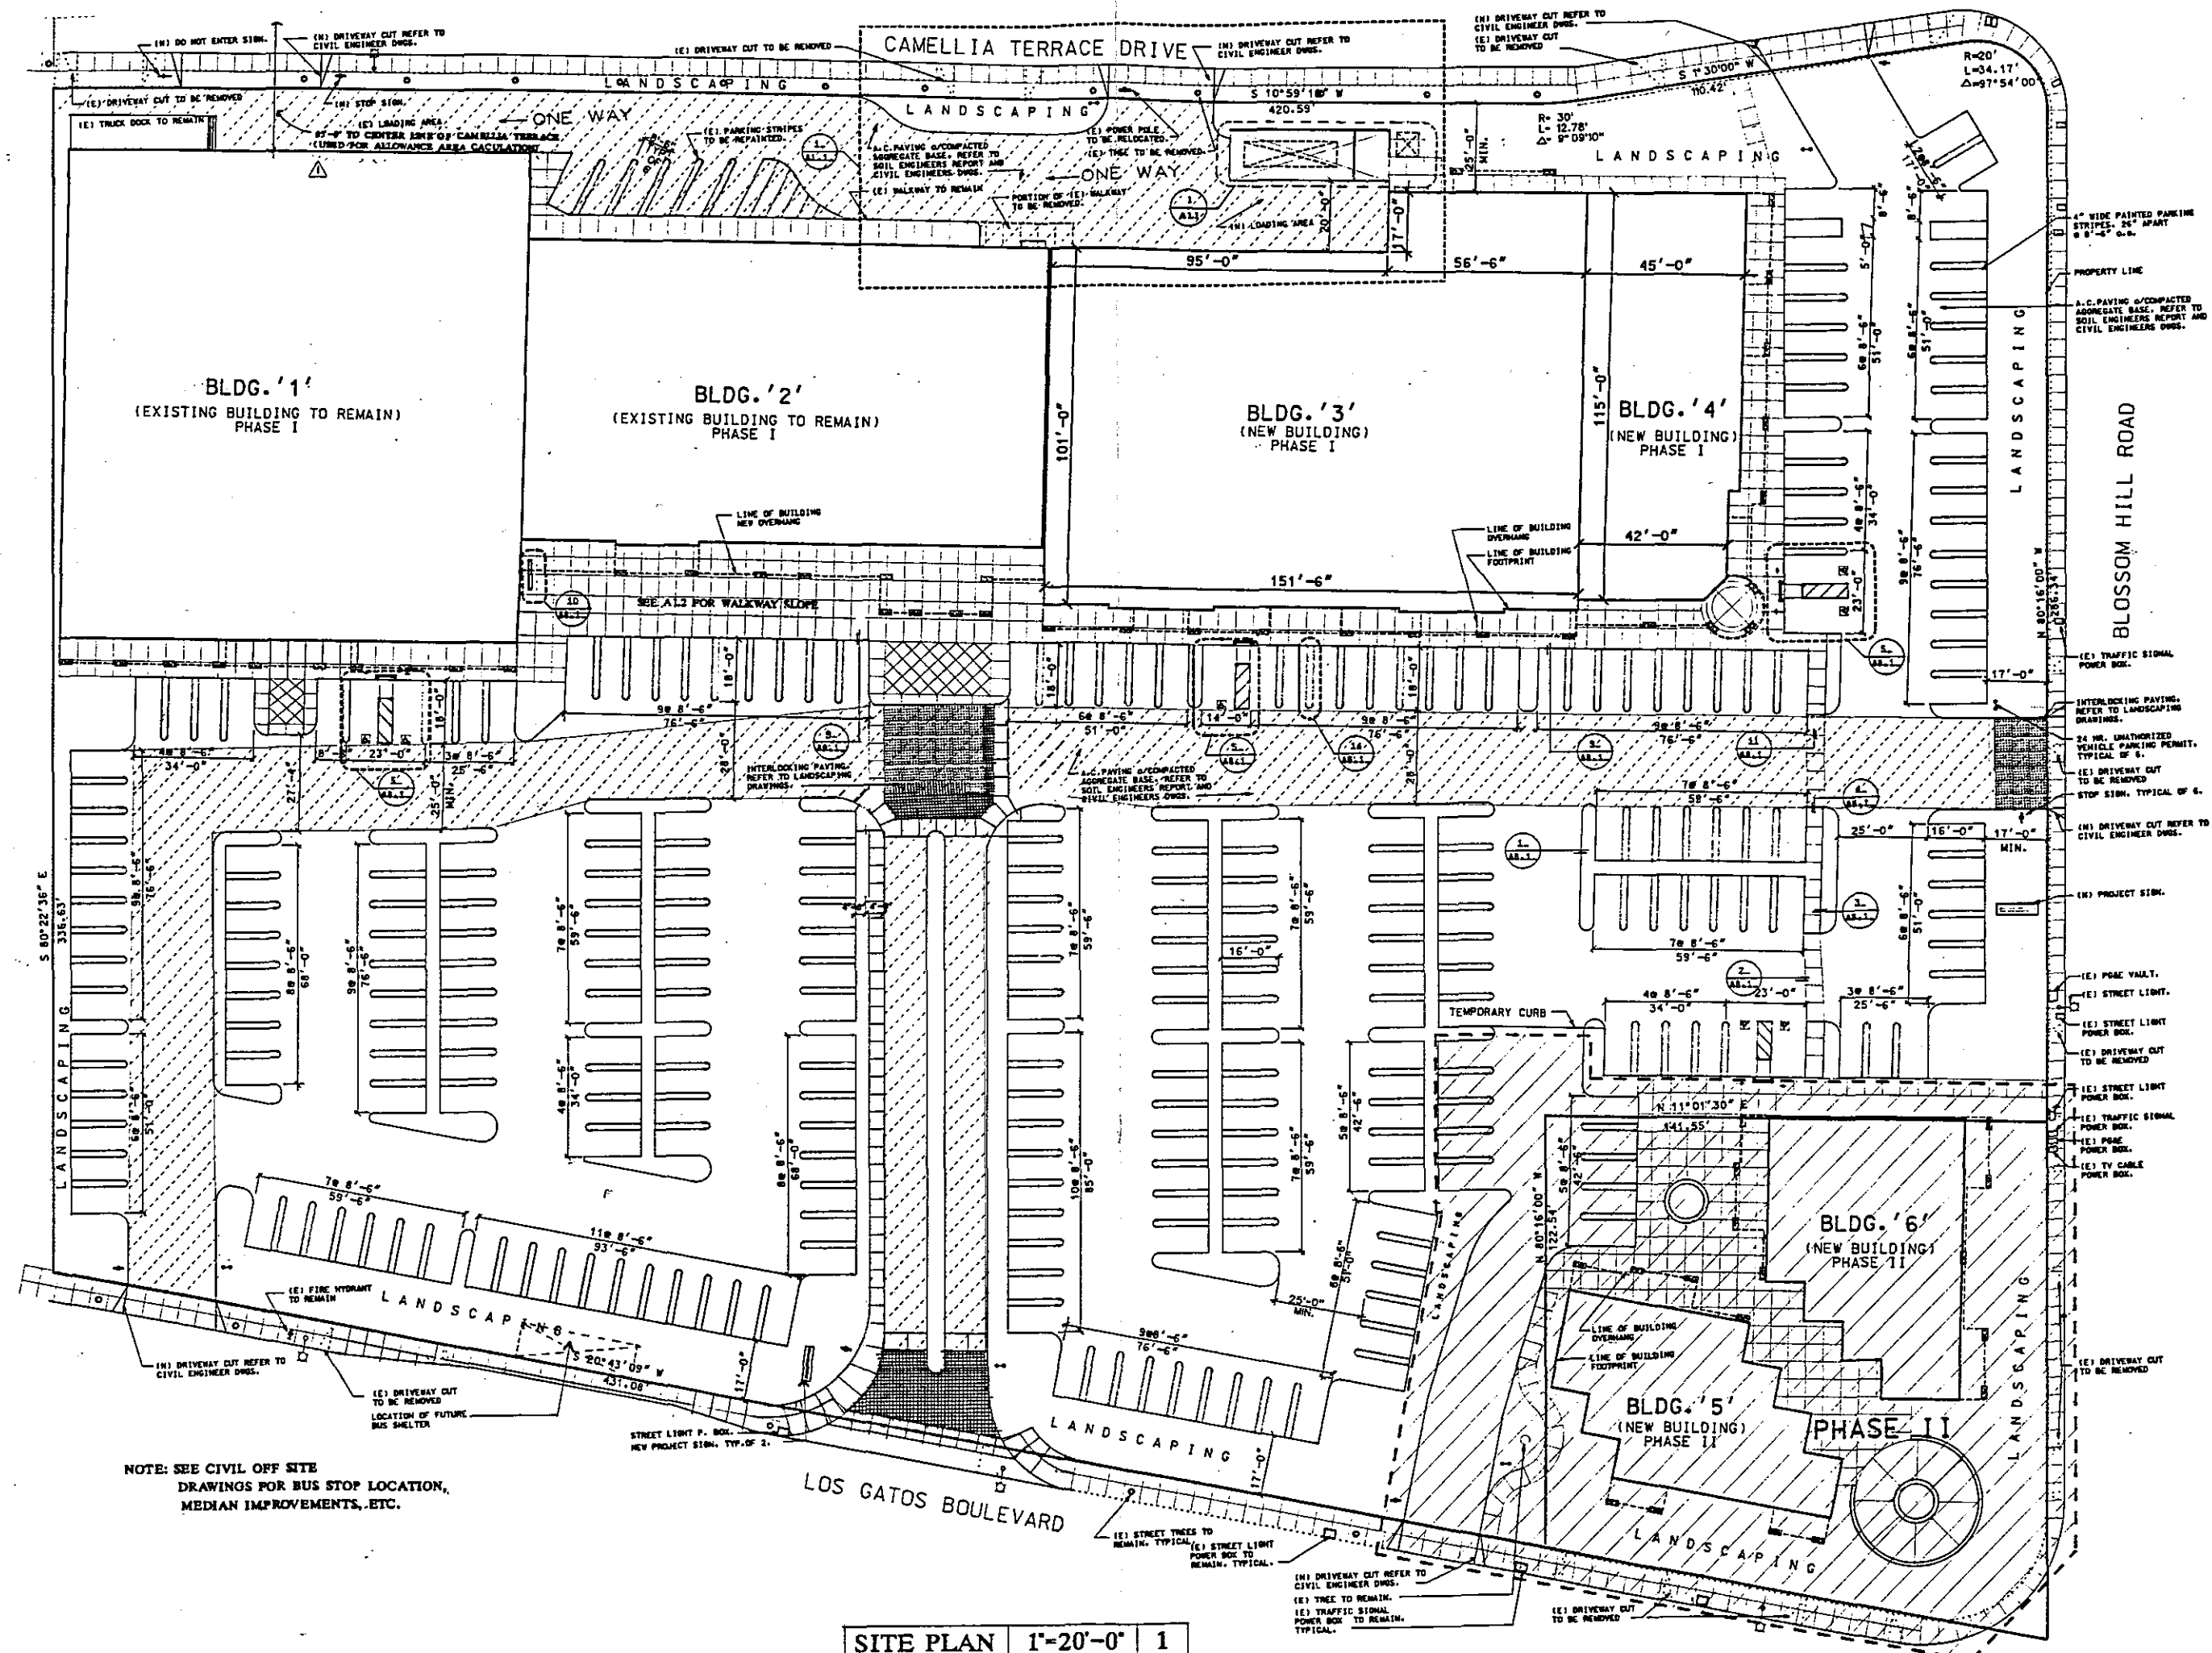

NOTE: SEE CIVIL OFF SITE DRAWINGS FOR BUS STOP LOCATION, MEDIAN IMPROVEMENTS, ETC.

SITE PLAN 1"-20'-0" 1

LOS GATOS
RETAIL
CENTER

Los Gatos Blvd.
&
Blossom Hill Road

Town of Los Gatos,
California

CILKER ORCHARDS



EDWINA RODRIGUEZ & ASSOCIATES INC.
50 West San Francisco Street, Suite 200
LOS GATOS, CA 95030-9799



REVISION 8/19/92
BUILDING DEPARTMENT AND
IN-HOUSE PLAN CHECK COMMENTS

ISSUED FOR CONSTRUCTION
10/20/92
PROJECT NO. 6279 DATE 06-22-92
DRAWN BY DBO SCALE 1"-20'-0"

SITE PLAN

A10