



SUITE DATA	
SUITE 604	1273 SF
SUITE 605	1269 SF
TOTAL AREA	2542 SF

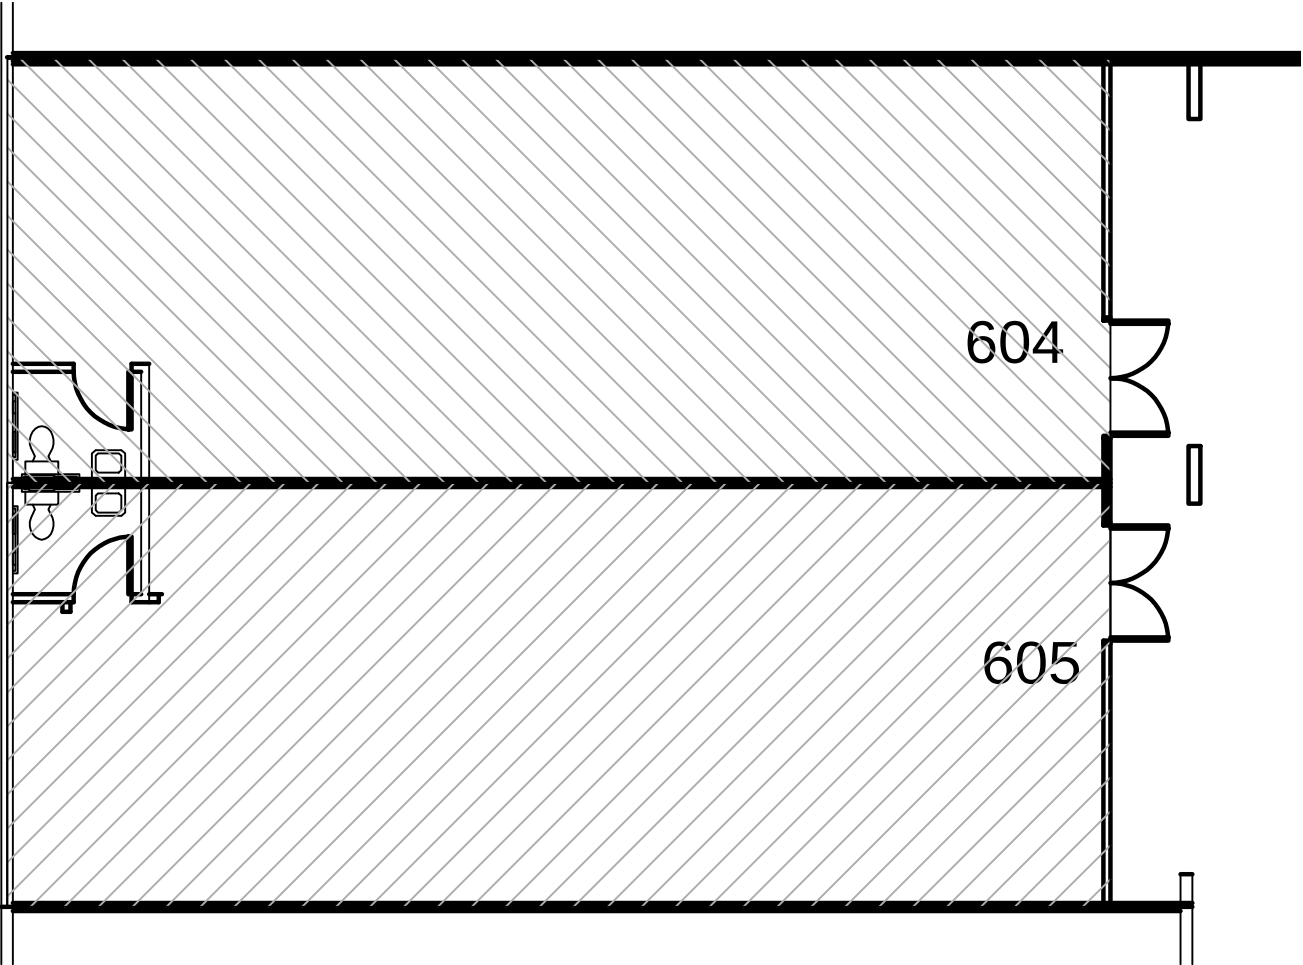

FLOOR PLAN
Scale: 1" = 10'-0"



INDICATES LEASE PREMISES

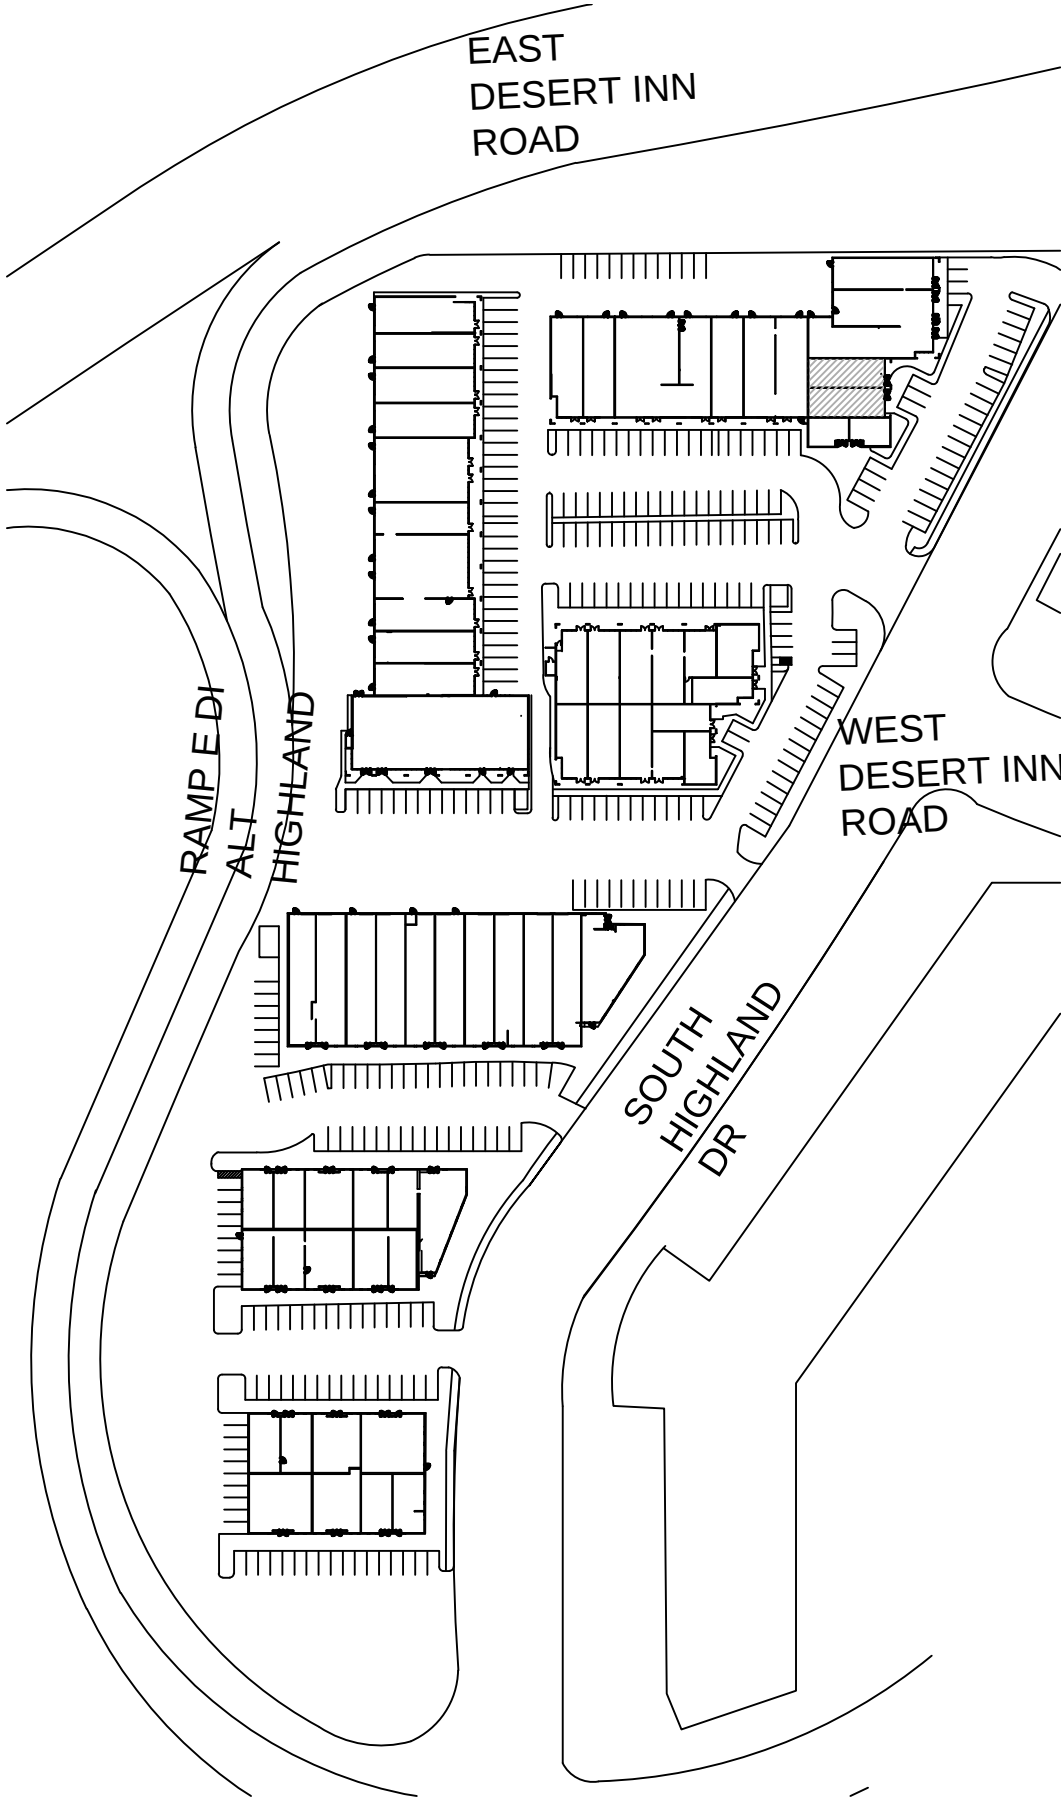

SITE PLAN
Scale: N.T.S



INDICATES LEASE PREMISES

Suite 604&605

S HIGHLAND DR / W DESERT INN RD
3261 S HIGHLAND DR