


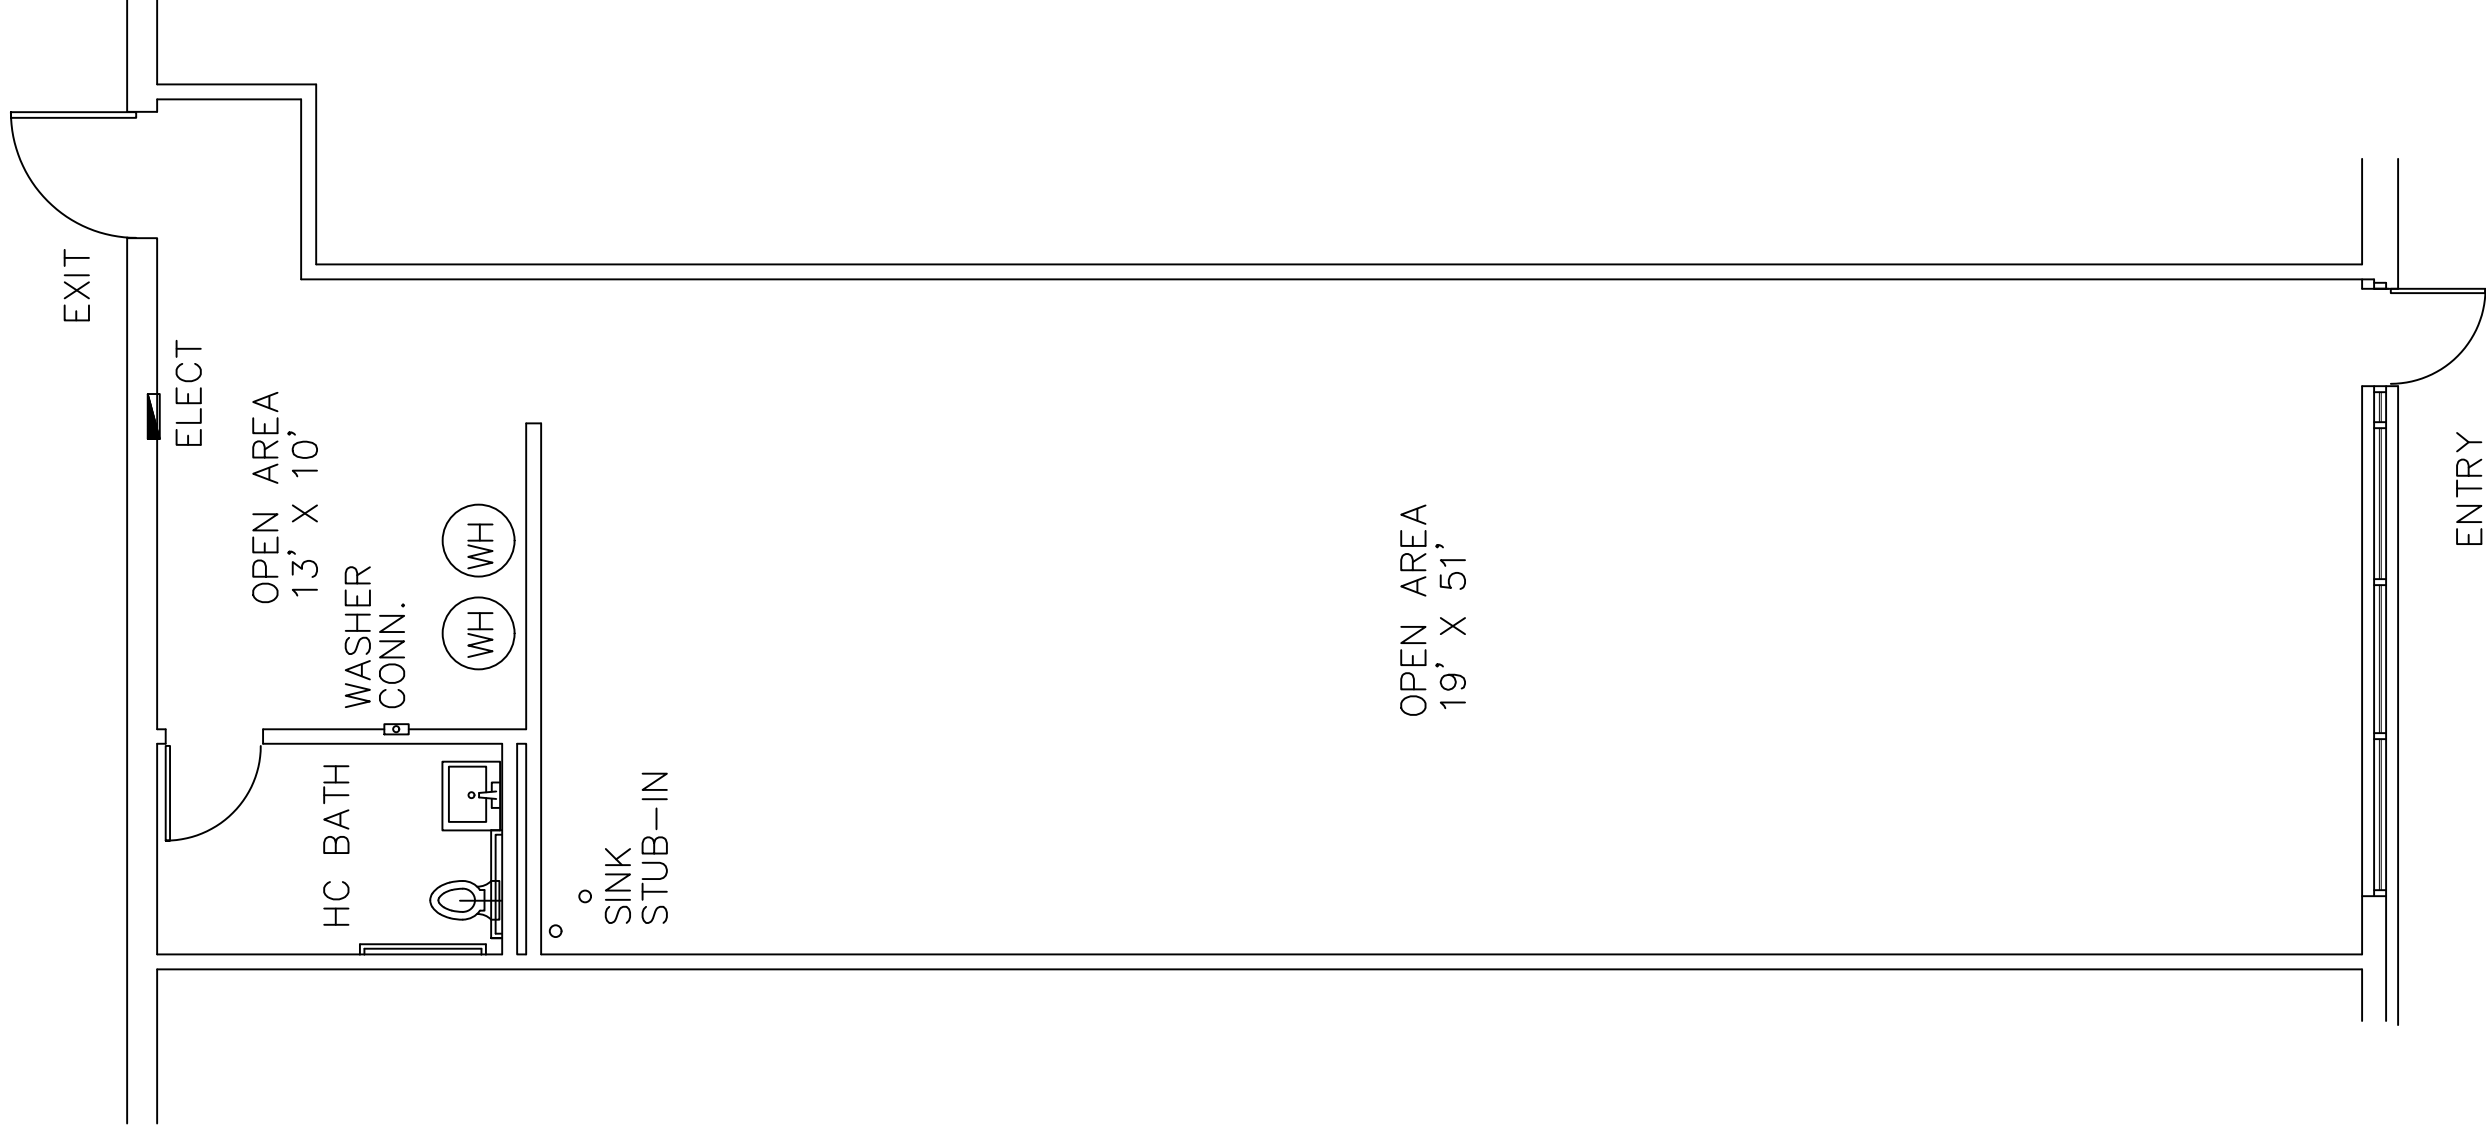

3301 Broadway Business
Park Ct. Ste. G
FLOOR PLAN

1,236 sf
2-17-2020



3/16" = 1'-0" SCALE on 11 x 17 paper