


For Lease
Rare Last-Mile Distribution Space
Along Route 50 in Washington DC

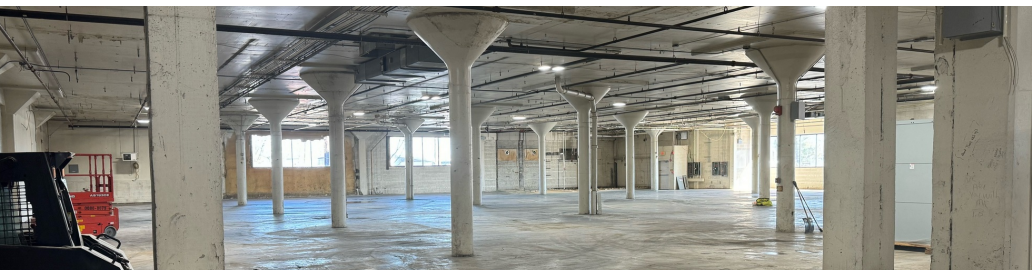

1550 Okie Street NE

Washington, District Of Columbia 20002

Property Highlights

- 36,777± SF of warehouse + mezzanine office
- Two recessed loading docks
- 16' clear ceilings
- Adjacent 0.77± acre storage lot also available
- Zoned PDR-3 (Production, Distribution & Repair)
- Immediate access to Route 50 (New York Ave NE) and Route 1 (Bladensburg Rd NE)

For More Information

Lance Schwarz

O: 301 918 2938
lschwarz@naimichael.com


Brady Thompson

O: 301 918 2912
bthompson@naimichael.com

Peter Burleigh


O: 301 918 2913
pburleigh@naimichael.com



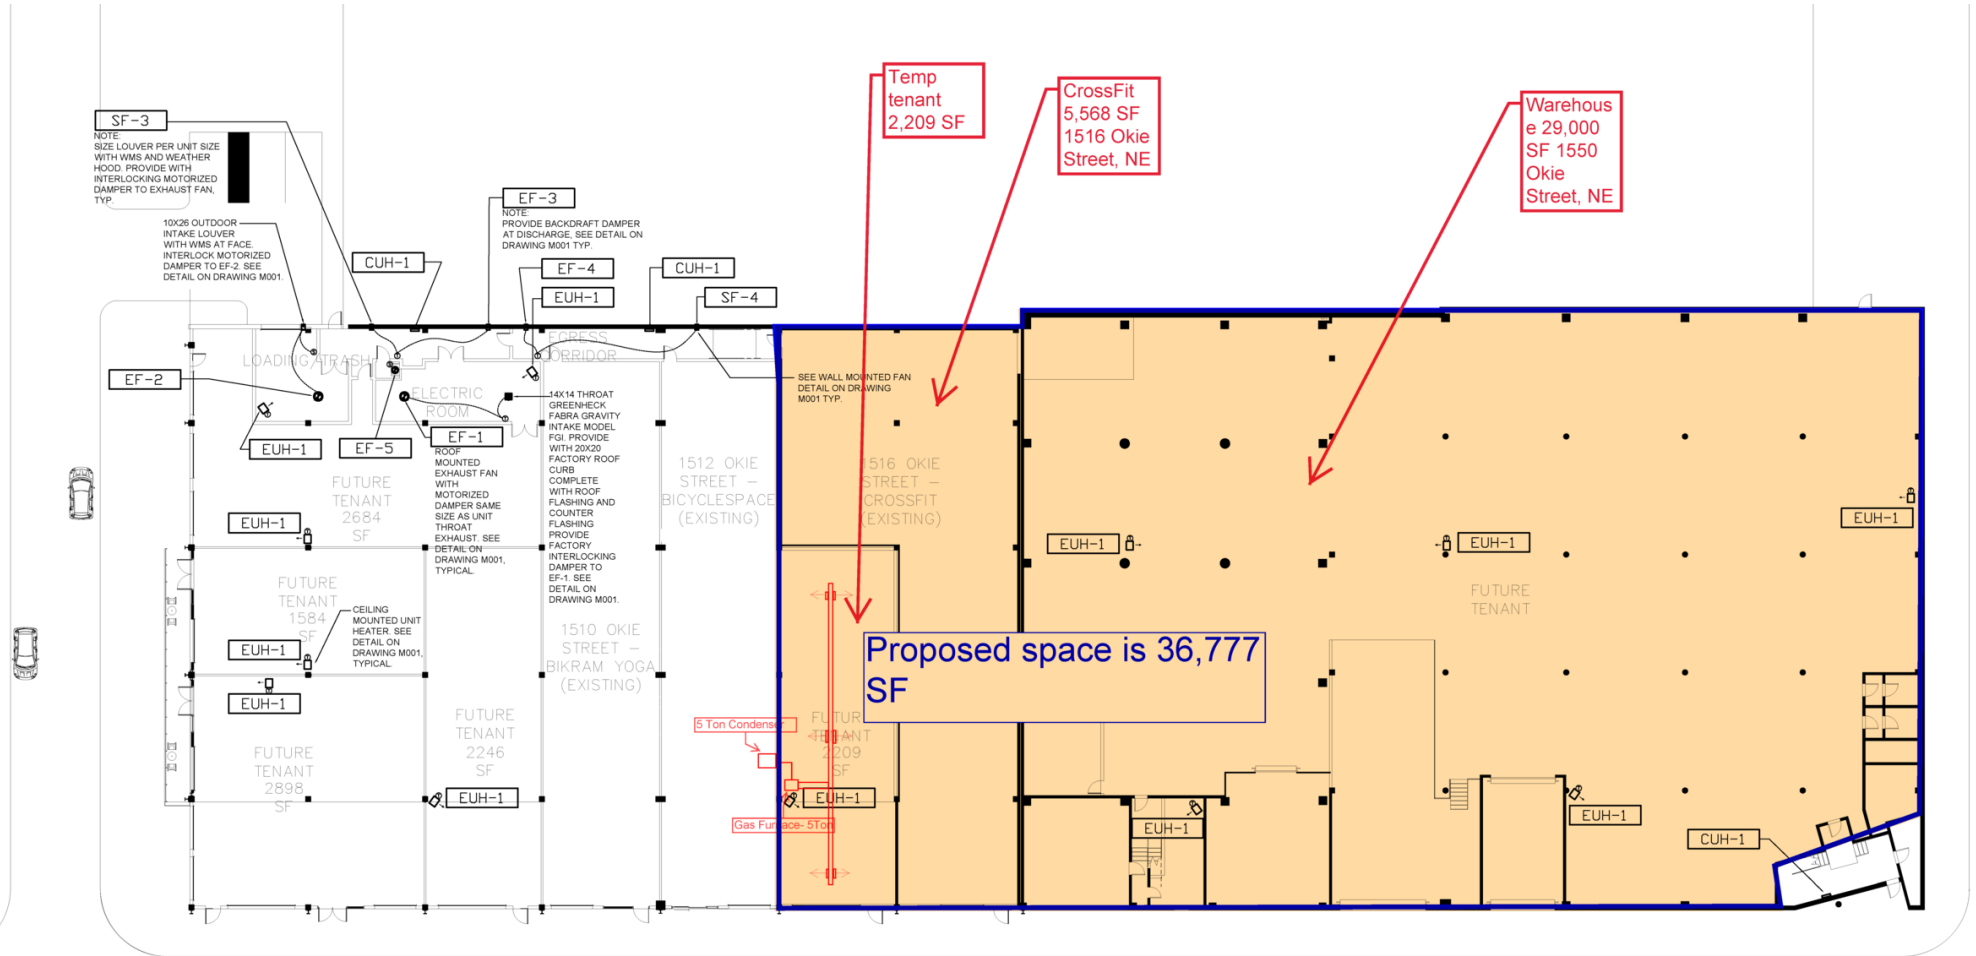

FLOOR PLAN

SCALE: 1/16"=1'-0"

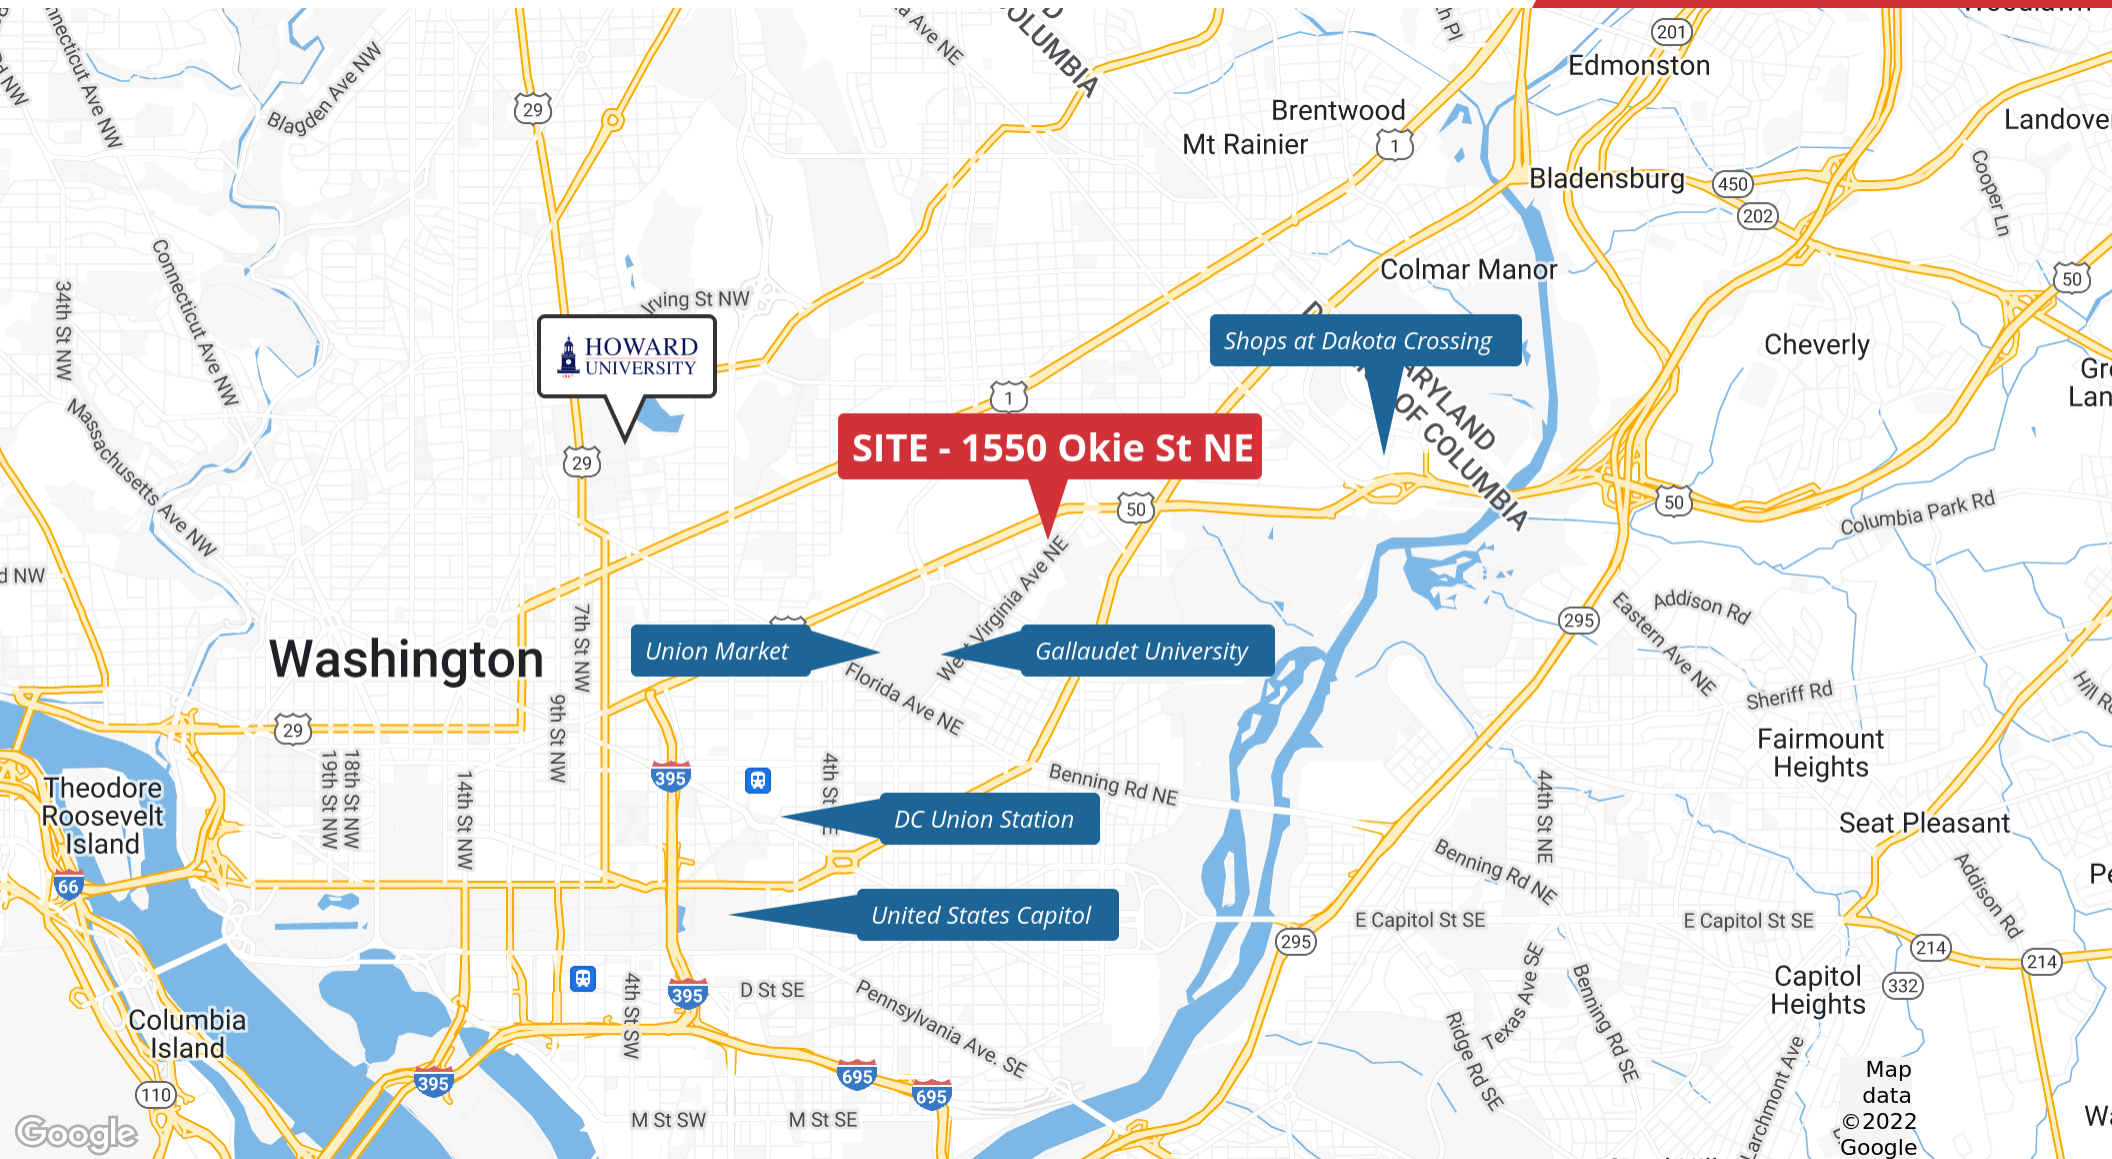

The information contained herein has been given to us by the owner of the property or other sources we deem reliable. We have no reason to doubt its accuracy, but we do not guarantee it. Floor plans, site plans and other graphic representations of this property have been reduced and reproduced, and are not necessarily to scale. All information should be verified prior to purchase or lease.

10100 Business Pkwy
 Lanham, MD 20706
 301 459 4400 tel
naimichael.com