



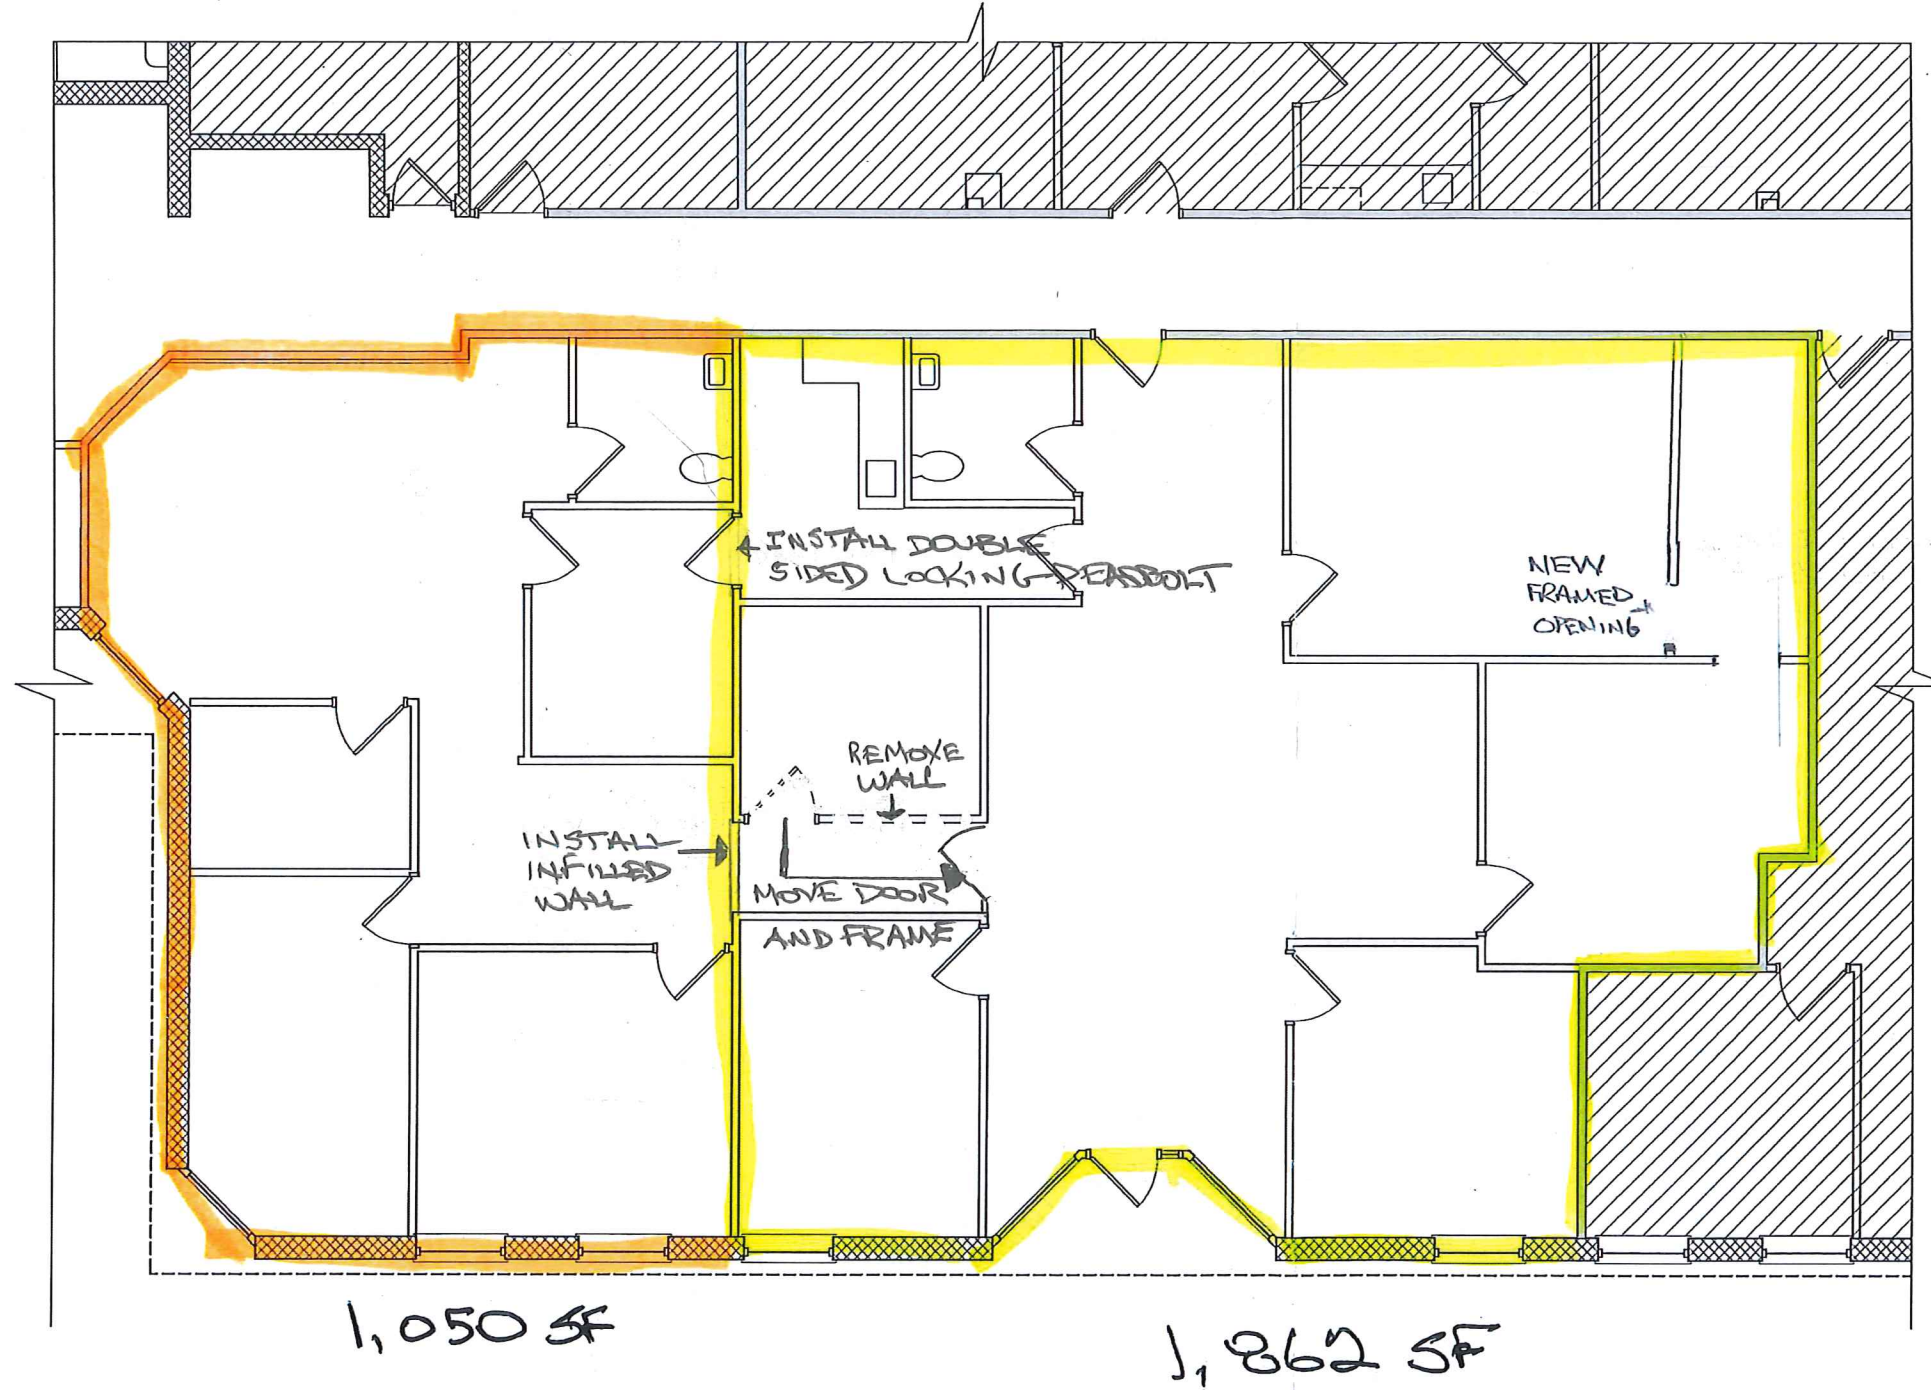

Suite 112 Floor Plan - 2,912 sf

Scale: 1/8"=1'-0"

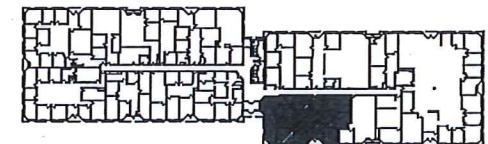

kd2 architects inc.
317 W. Glenside Ave.
Glenside, PA 19038
Tel 215.690.4238
www.kd2architects.com

The Meadows Office Complex

485 Devon Park Drive.
Wayne, PA 19087

Lieberman Earley & Company

485 Devon Park Drive • Suite 110
Wayne, PA 19087
610.688.4544