


1325 E. Jackson
Macomb IL, 61455

FLOOR PLAN SUMMARY

T.J. MAXX	22,575 S.F.
HOBBY LOBBY	50,000 S.F.
TENANT C	18,050 S.F.
TENANT D	3,805 S.F.
LL AREA TOTAL	574 S.F.

BUILDING AREA 95,004 G.S.F.

SITE PLAN

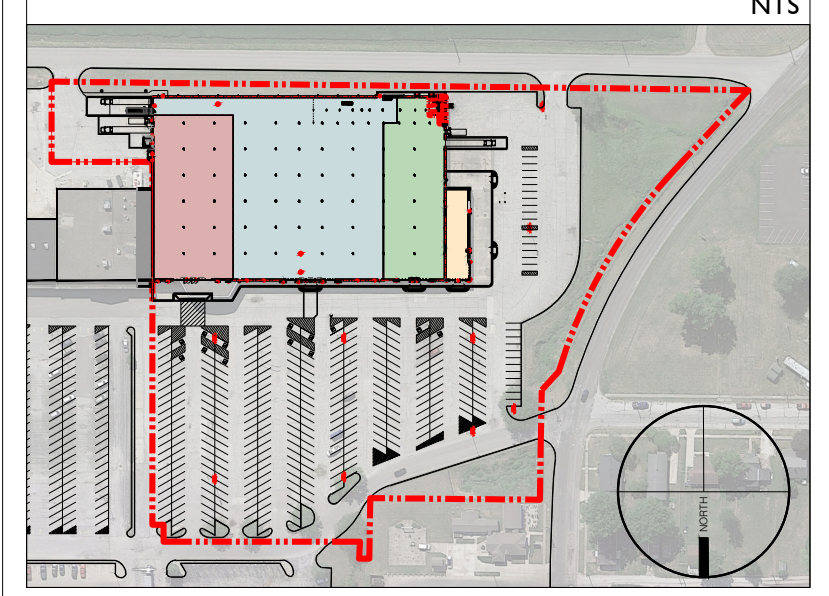


PROPOSED
LOD - R

04/21/25



SA Group LLC
1320 Sumner Avenue
Cleveland, Ohio 44115
dstenroos@sagroupllc.com
440.813.8468
www.sagroupllc.com

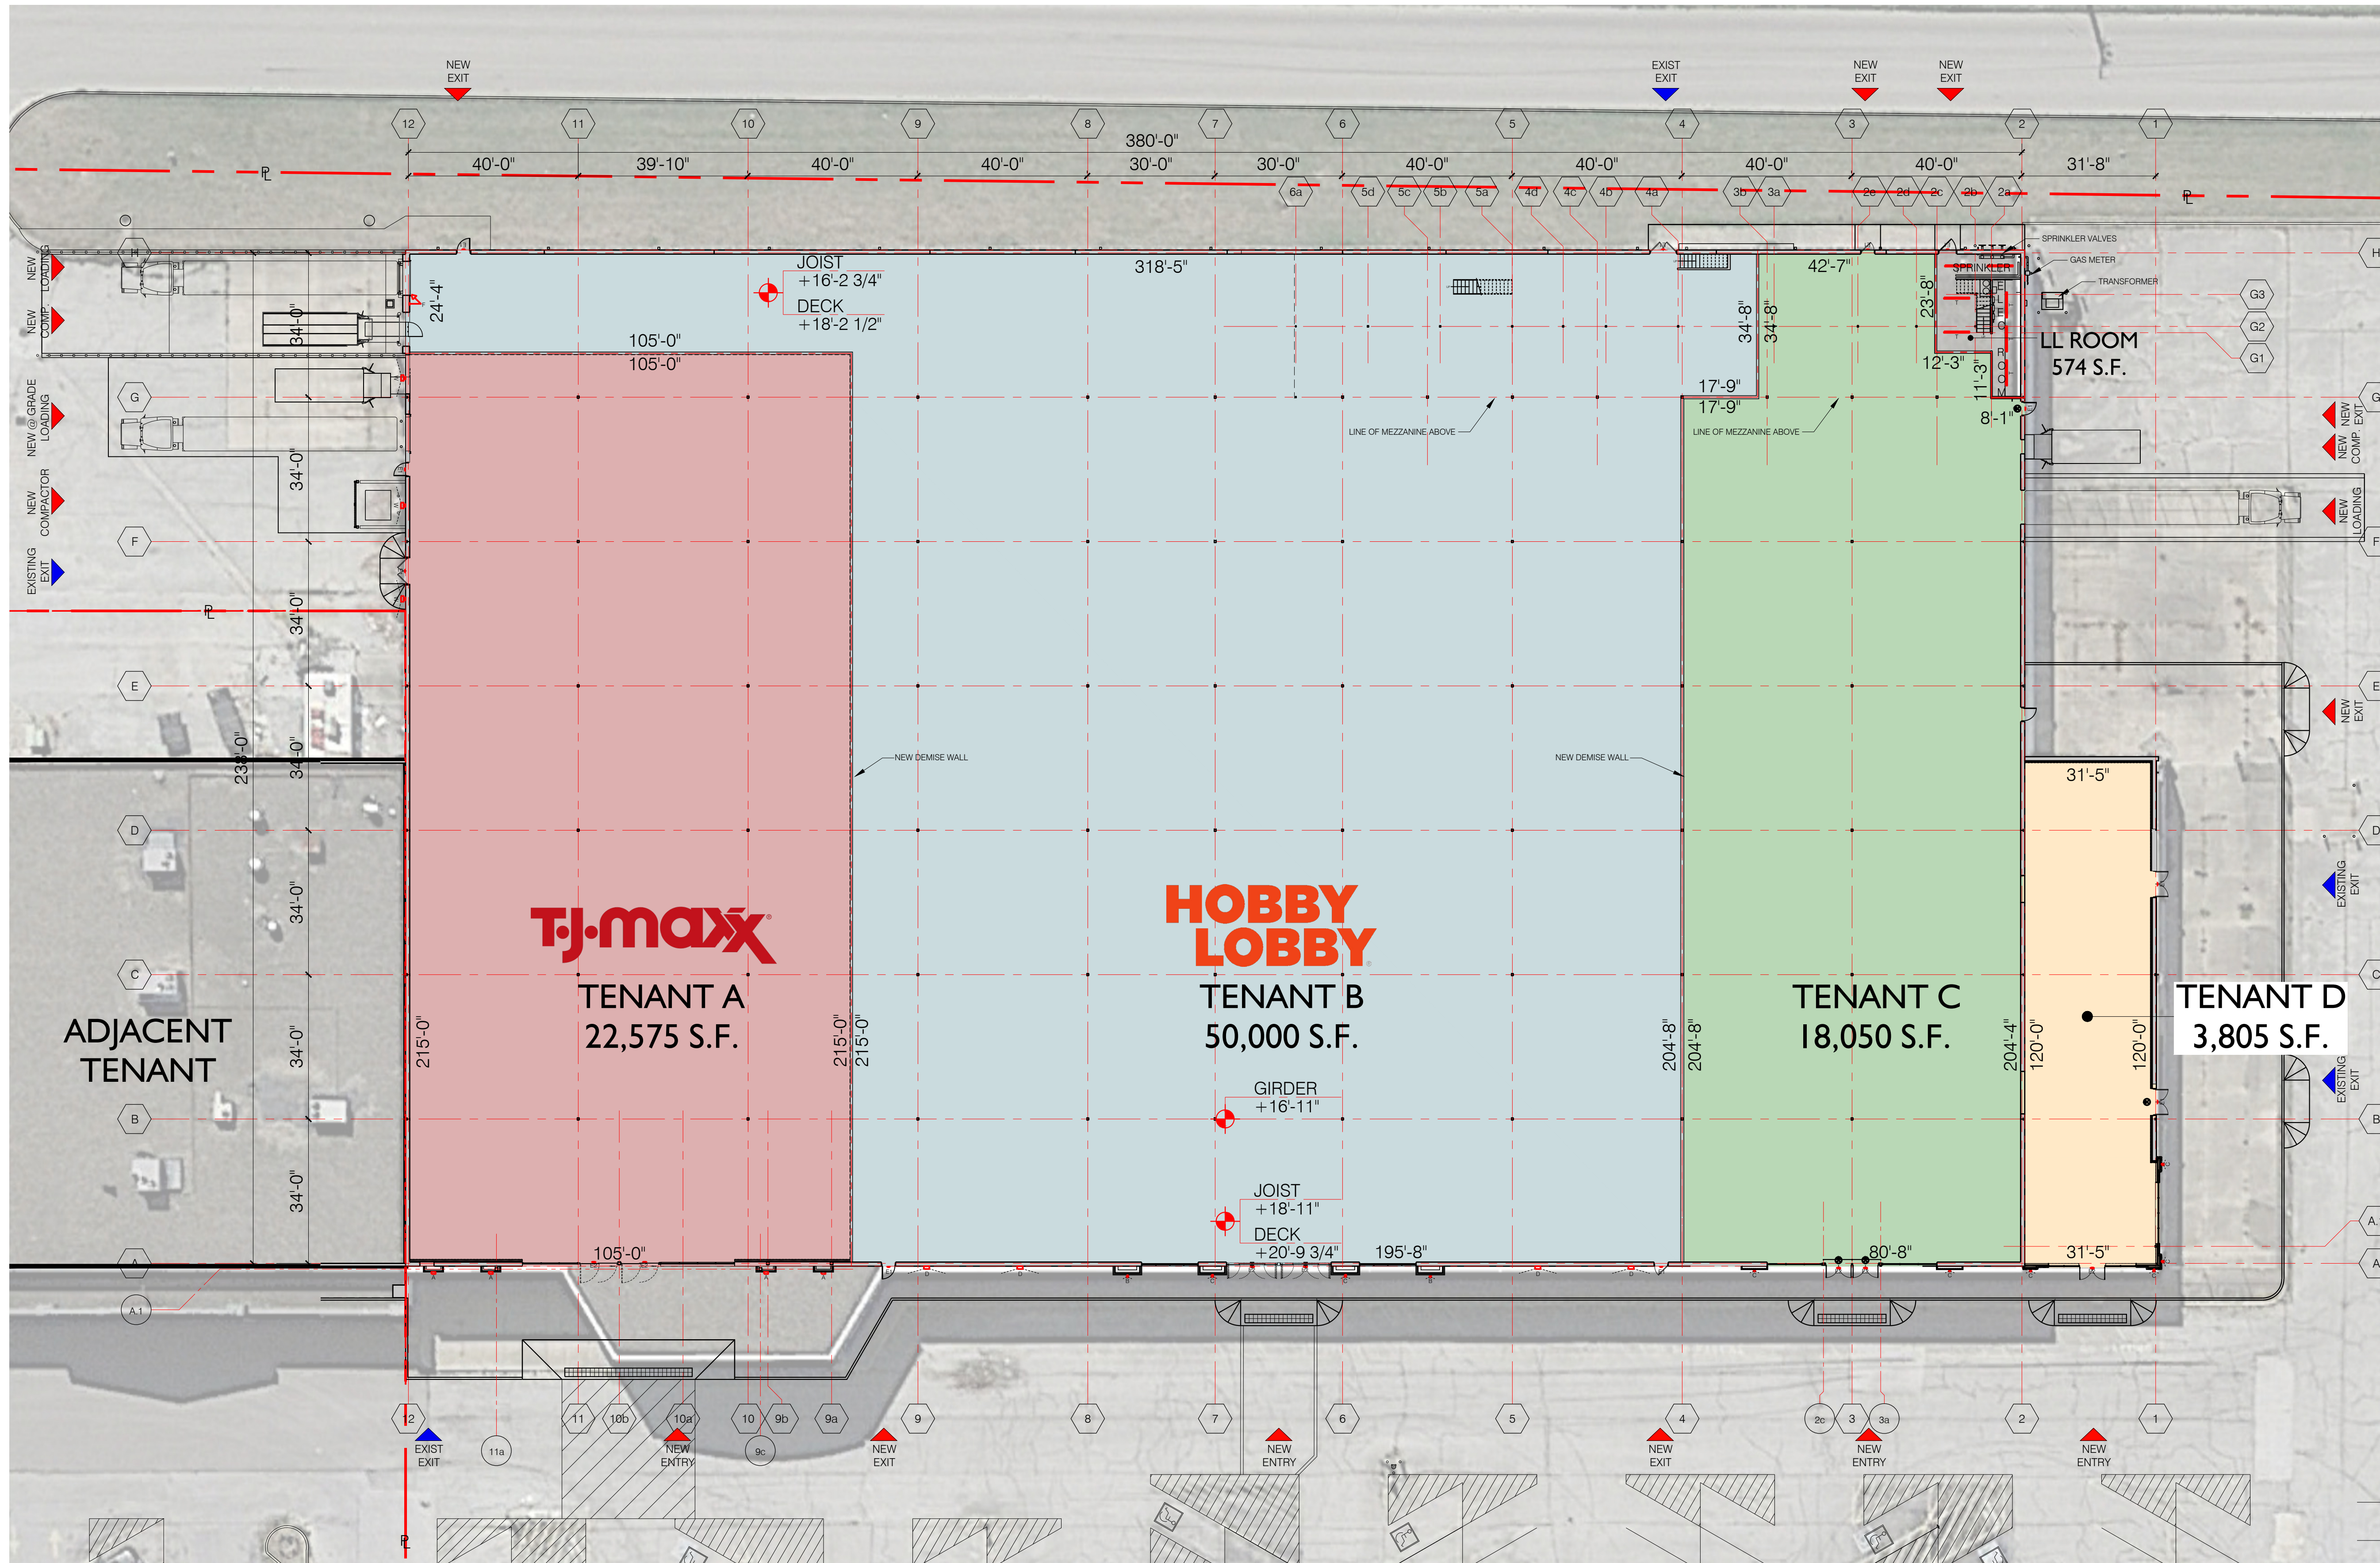

LOD FLOOR PLAN
SCALE: 1" = 20'-0"
0 10 20 40