


Floor Plan Apartment 2C

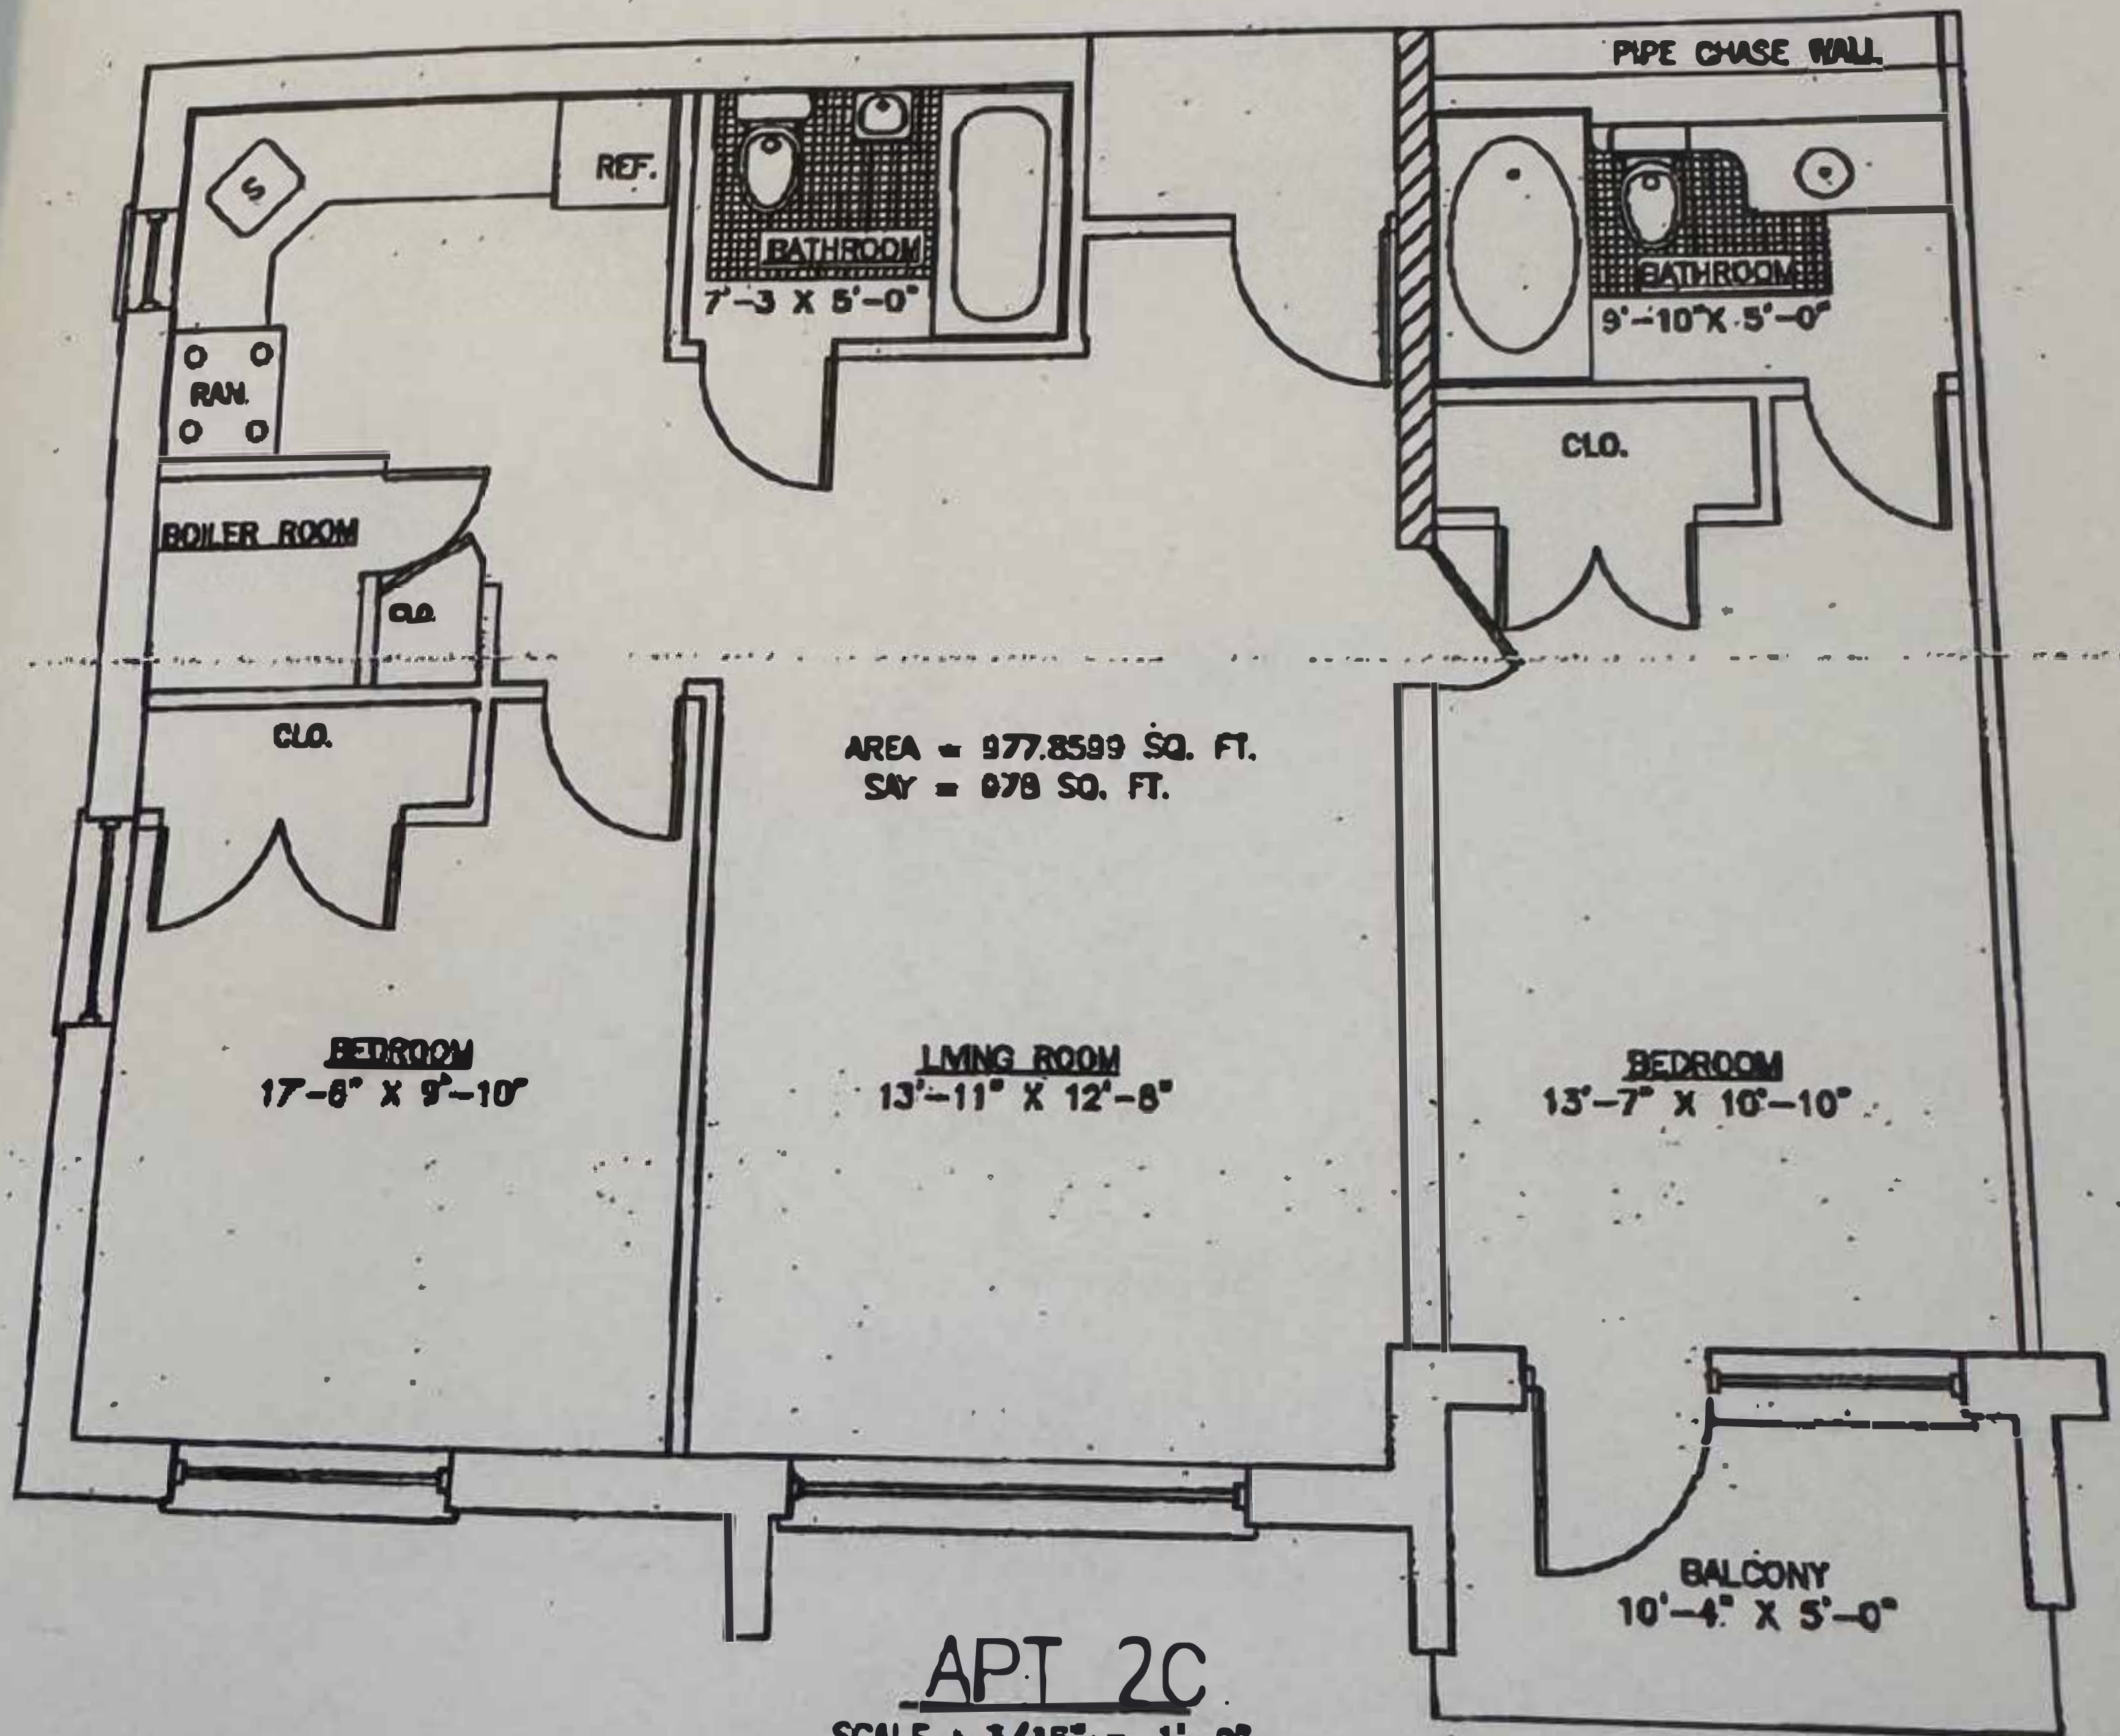

APT 2C
SCALE : 3/16" = 1'-0"
TYP. FLOOR PLAN 3-B