
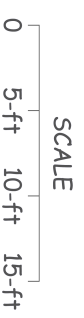


MEDIA CENTER - THIRD FLOOR

YR OAK - FLOOR THREE (PHASE-1) - FLOORPLAN

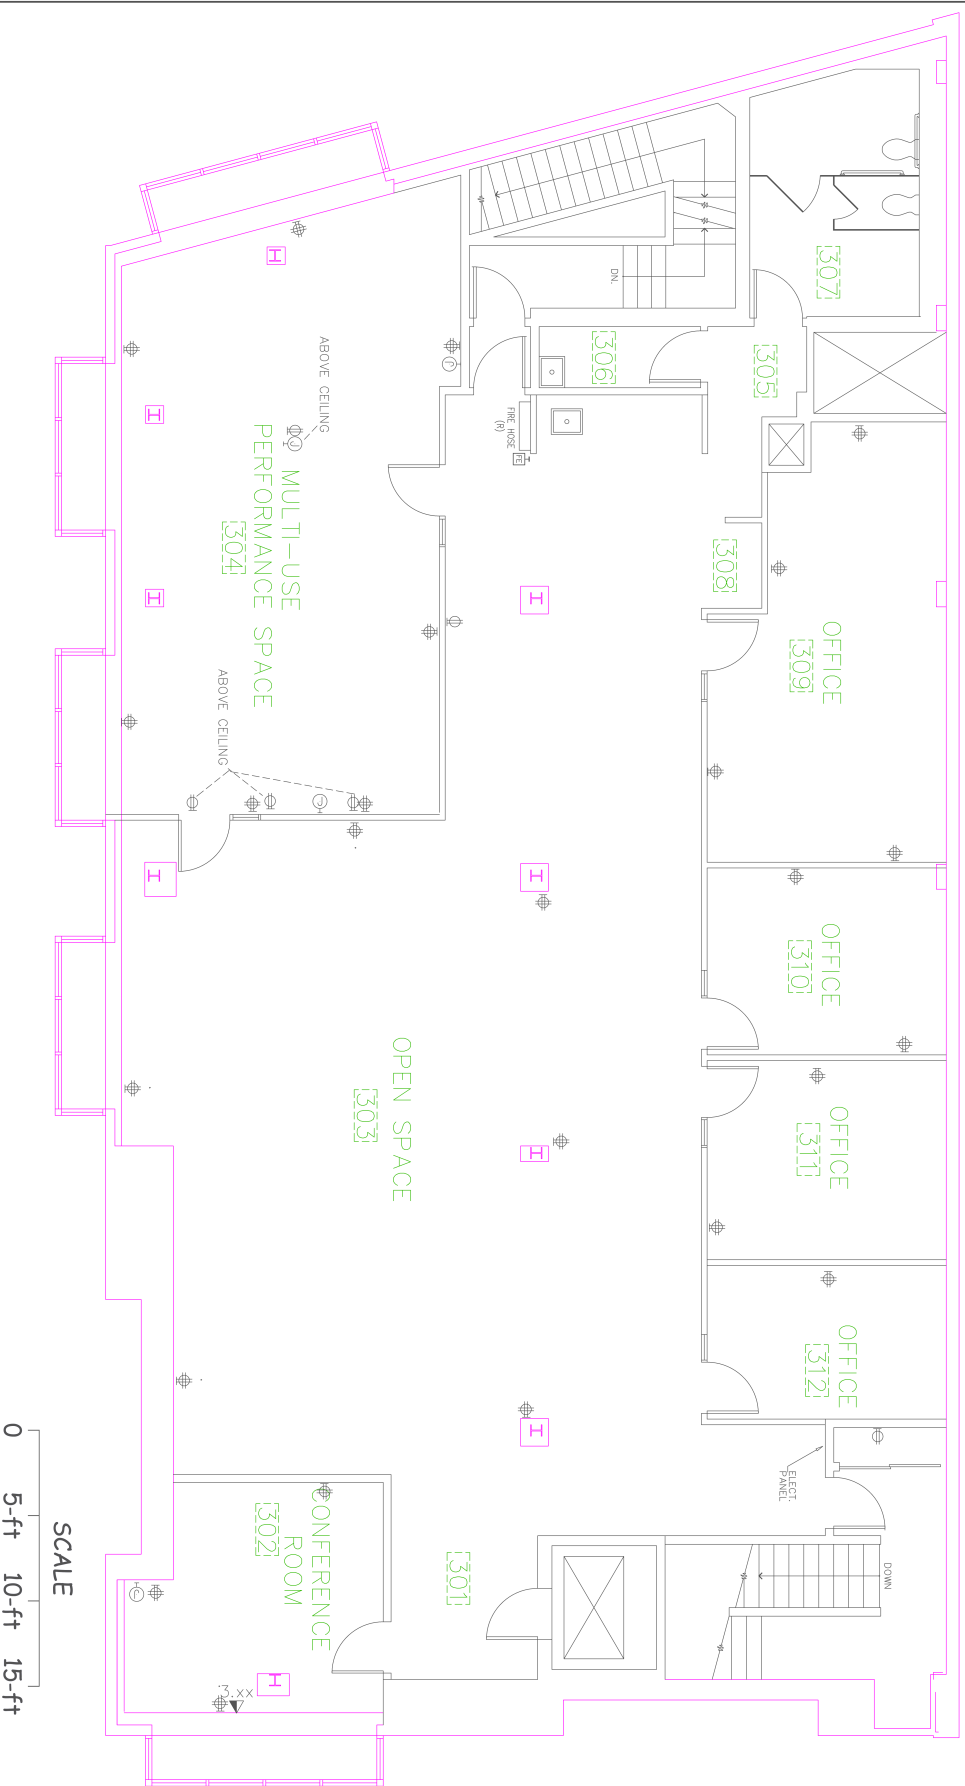

PROJECT NAME
 YOUTH RADIO - OAKLAND
 1703 BROADWAY
 OAKLAND, CA 94612

DATE
 07/26/2017
 DRAWN BY
 T. WOODRUM

REVISIONS
 # DATE DESCRIPTION
 01/26/17 INITIAL

DO NOT SCALE DRAWING

TITLE
 YOUTH RADIO-OAK
 FLOOR THREE (PHASE-1)
 FLOOR PLAN
 AV-004