


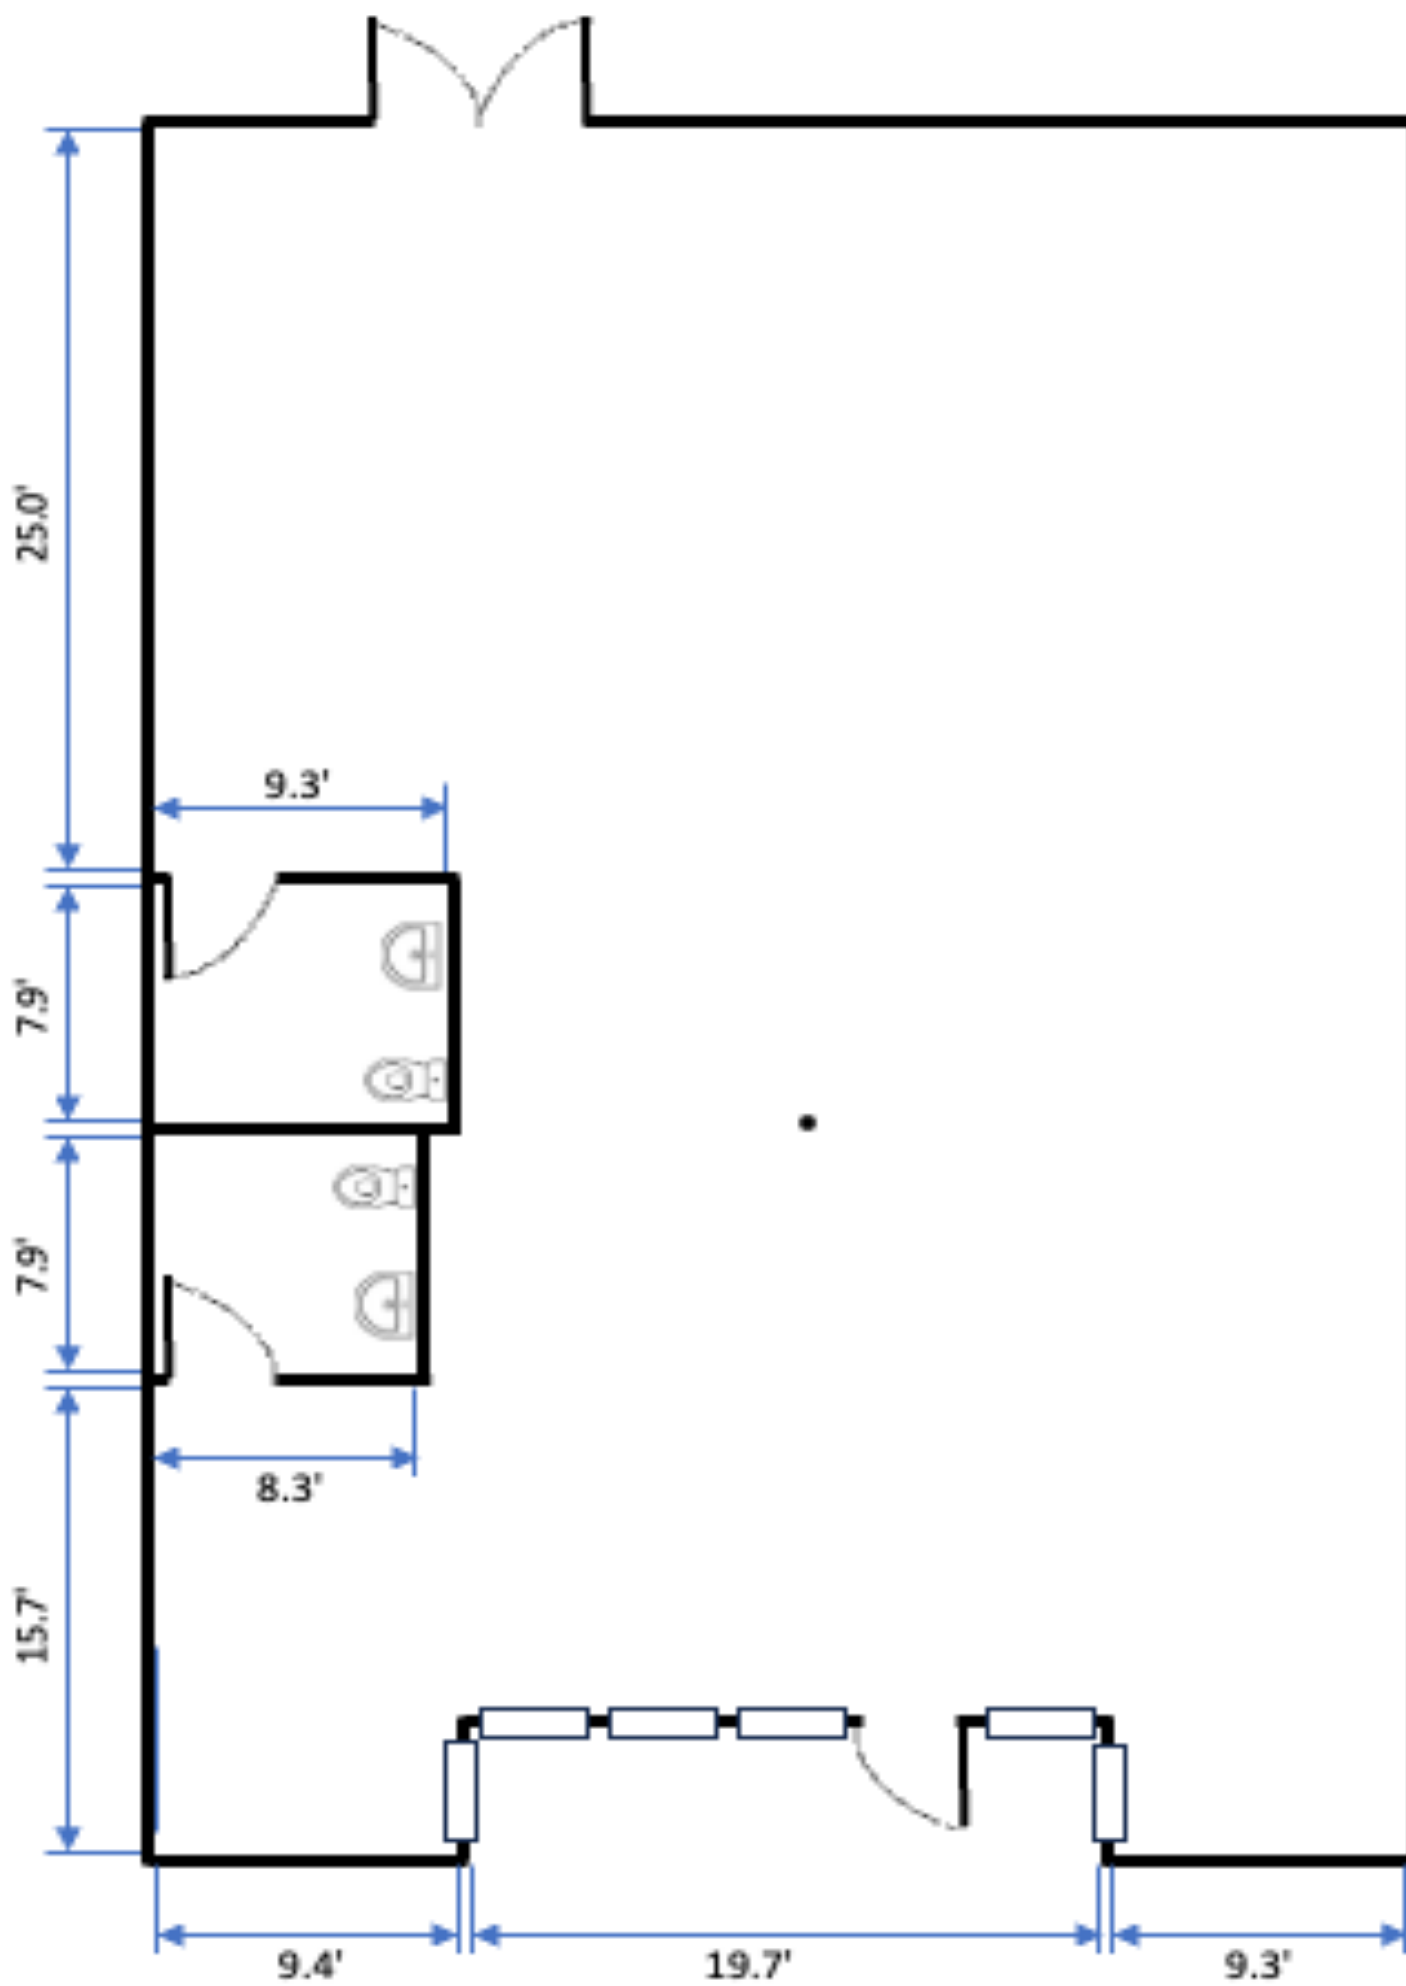

Floor Plan
Scale: 1" = 6'
Total Area: 2,341 SQFT

Suite 2451
2451 Walnut Ridge St.
Dallas, TX, 75229

Walnut Portfolio
Double-R Capital Management, Inc.