

DEMOLITION & RENOVATION

215 LELIA ST
PITTSBURGH, PA 15211




DRAWING LIST	
SHEET	SHEET NAME
CS	COVER SHEET
SP	SITE PLAN
A100	EXISTING 1ST FLOOR PLAN
A101	EXISTING 2ND FLOOR PLAN
A102	EXISTING 3RD FLOOR PLAN
A103	ENLARGED EGRESS & FLOOR PLANS
A104	ENLARGED LAUNDRY & OFFICE PLANS
A105	ENLARGED KITCHEN & PANTRY PLANS
A106	ENLARGED DINING ROOM PLAN
A107	REFLECTED CEILING PLAN - DINING ROOM
A108	LIGHTING PLAN - DINING ROOM
A109	ENLARGED COMMUNITY DECK PLAN
A110	ENLARGED RESIDENT ROOM PLANS
A111	ENLARGED RESIDENT ROOM PLANS
A110	ENLARGED RESIDENT ROOM PLANS
A111	ENLARGED RESIDENT ROOM PLANS
A112	ENLARGED RESIDENT ROOM PLANS
A113	ENLARGED RESIDENT ROOM PLANS
A111	ENLARGED RESIDENT ROOM PLANS
A112	ENLARGED RESIDENT ROOM PLANS
A113	ENLARGED RESIDENT ROOM PLAN
NOTES	PARKING LOT NOTES

PARCEL NO. 0015-B-00208-0000-00

PROJECT DEMO & RENOVATION 215 LELIA ST PITTSBURGH, PA 15211	OWNER TULIO BASTILLO tulio007@msn.com		SEAL	CADD SERVICES C. BRYSON 3-A PRECISION DRAFTING 3apdrafting@gmail.com	DRWN BY	CHKD BY	CS
					C. BRYSON 02.08.24	T. BUSTILLO 02.12.24	
							ARCH D

PAUL ST

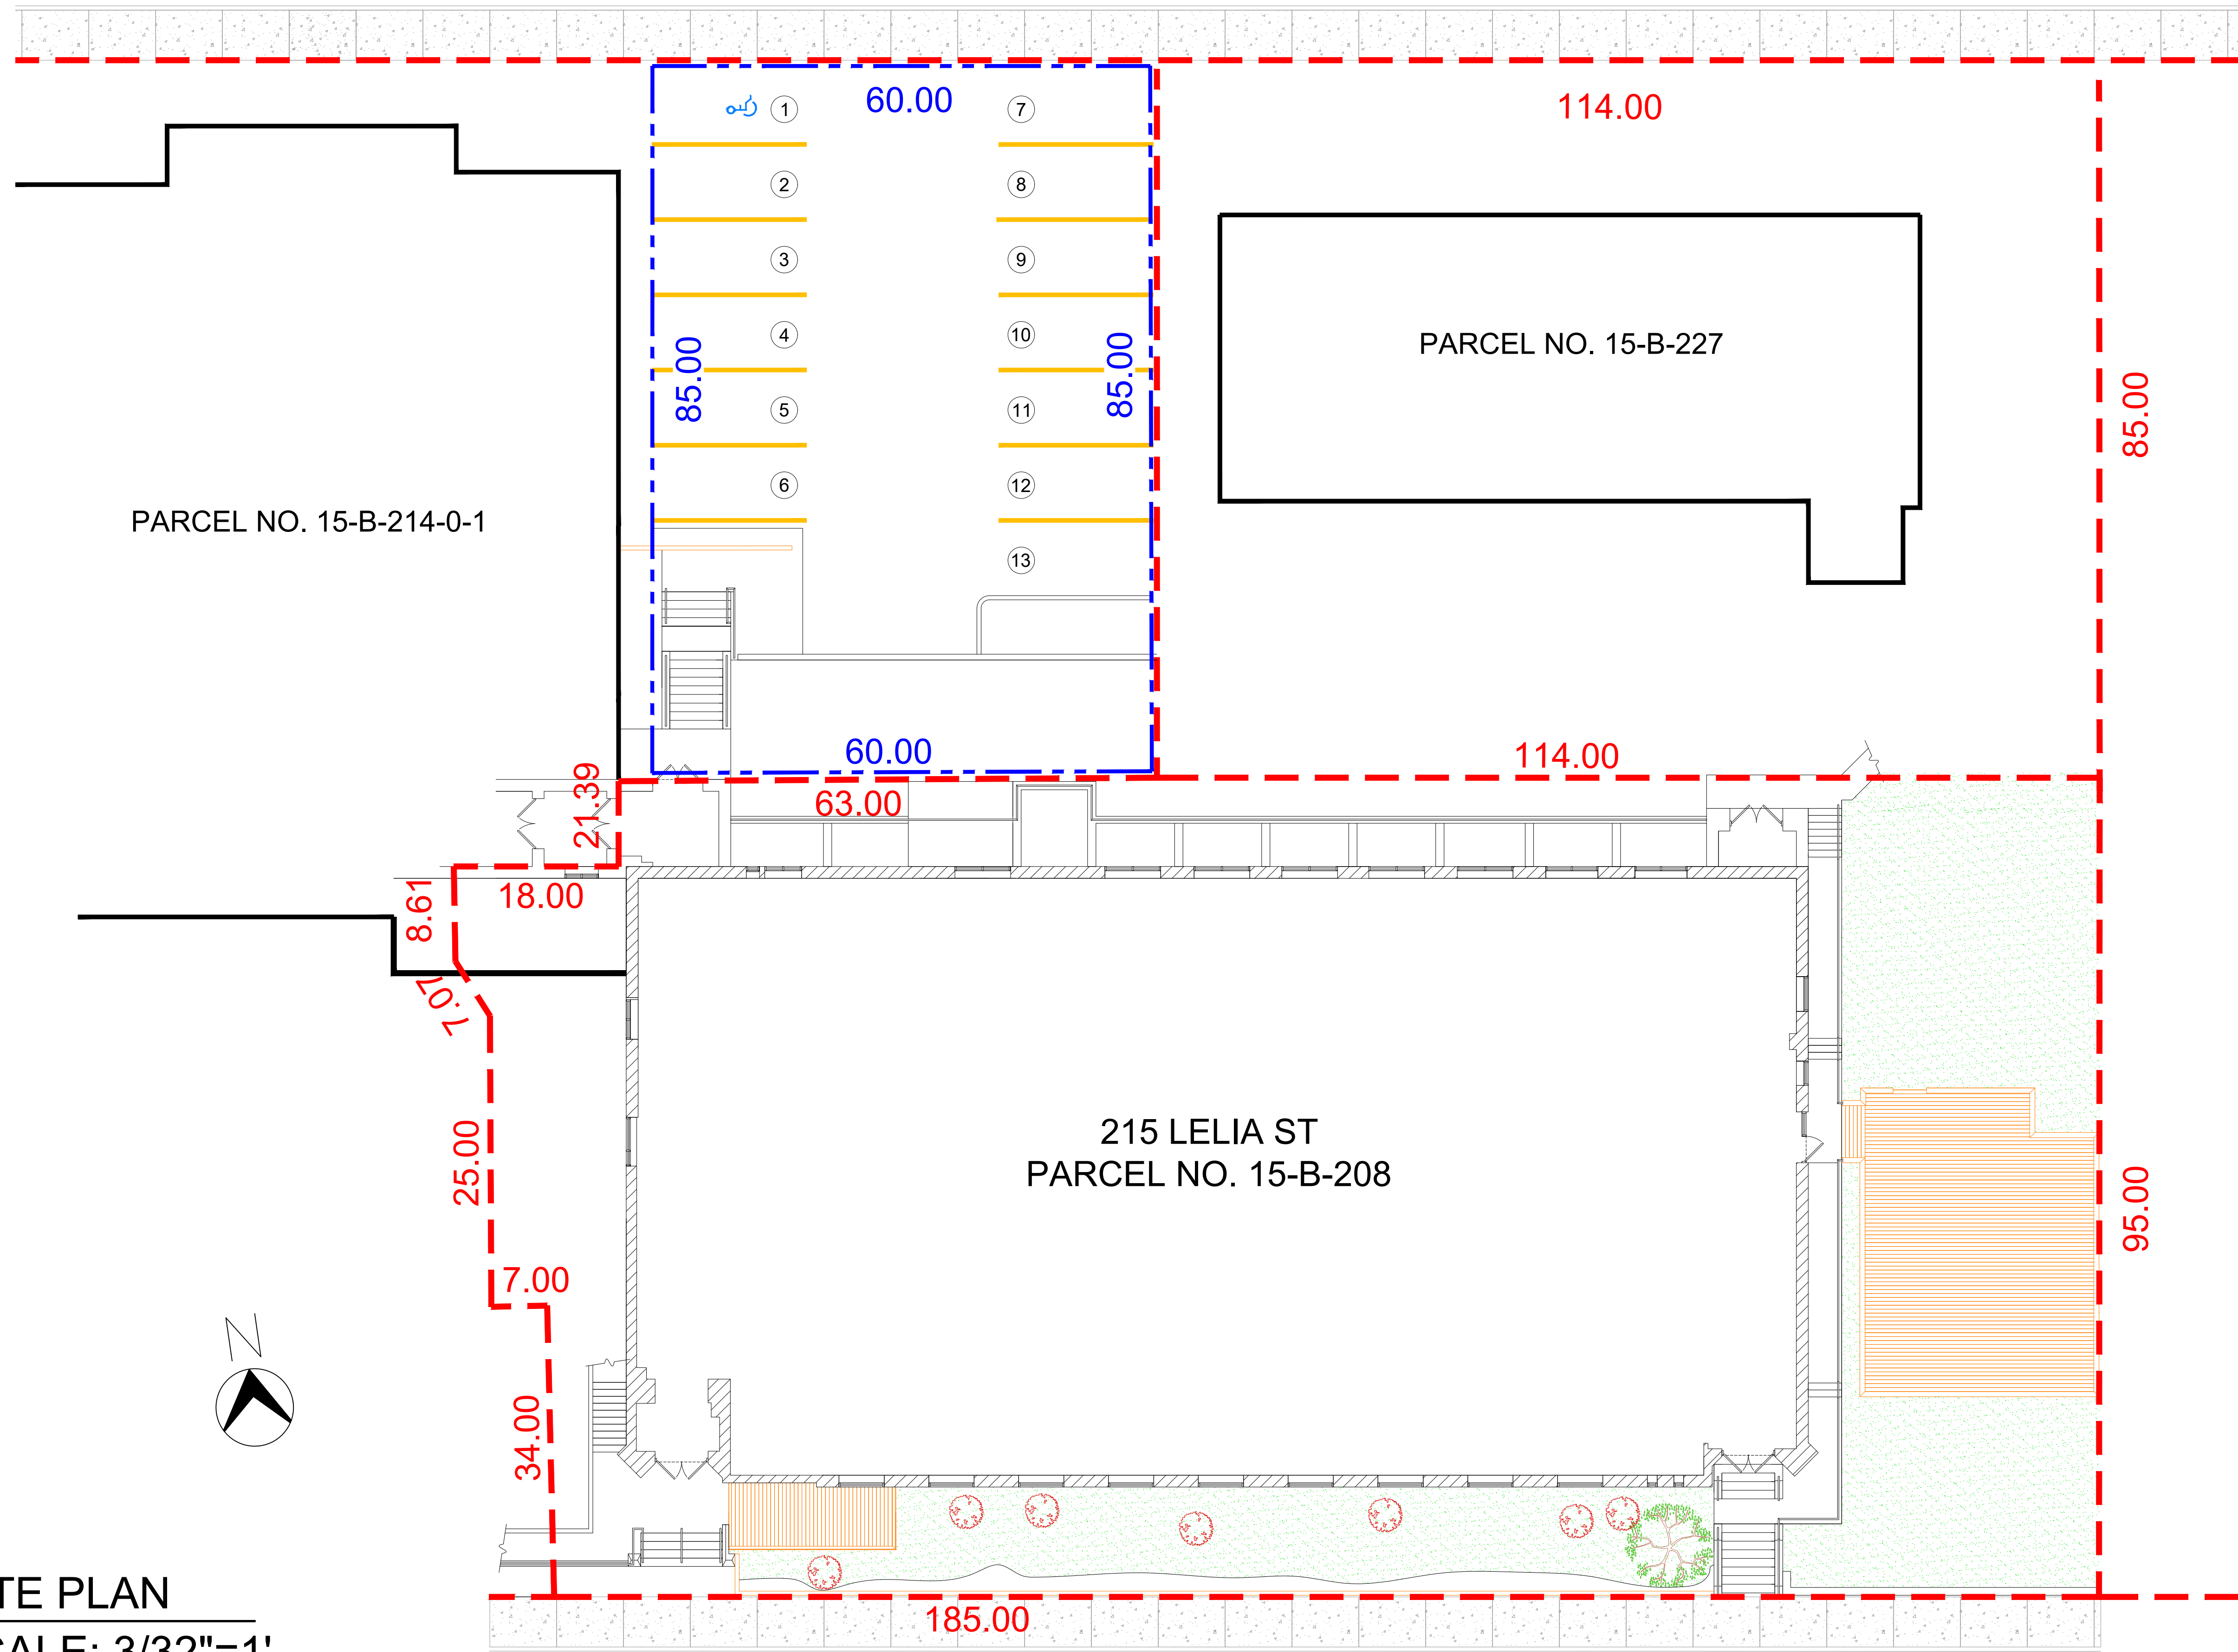

SITE PLAN
SCALE: 3/32"=1'

LEGEND

	WOOD DECK
	PROPERTY LINE
	PARKING LOT EASEMENT (SEE NOTES PAGE)
	PARKING

PROJECT
DEMO & RENOVATION
215 LELIA ST
PITTSBURGH, PA 15211

OWNER
TULIO BASTILLO
tulio007@msn.com


SEAL

CADD SERVICES
C. BRYSON
3-A PRECISION DRAFTING
3apdrafting@gmail.com

DRWN BY		CHKD BY	
C. BRYSON	02.08.24	T. BUSTILLO	02.12.24

SP
ARCH D

LELIA ST

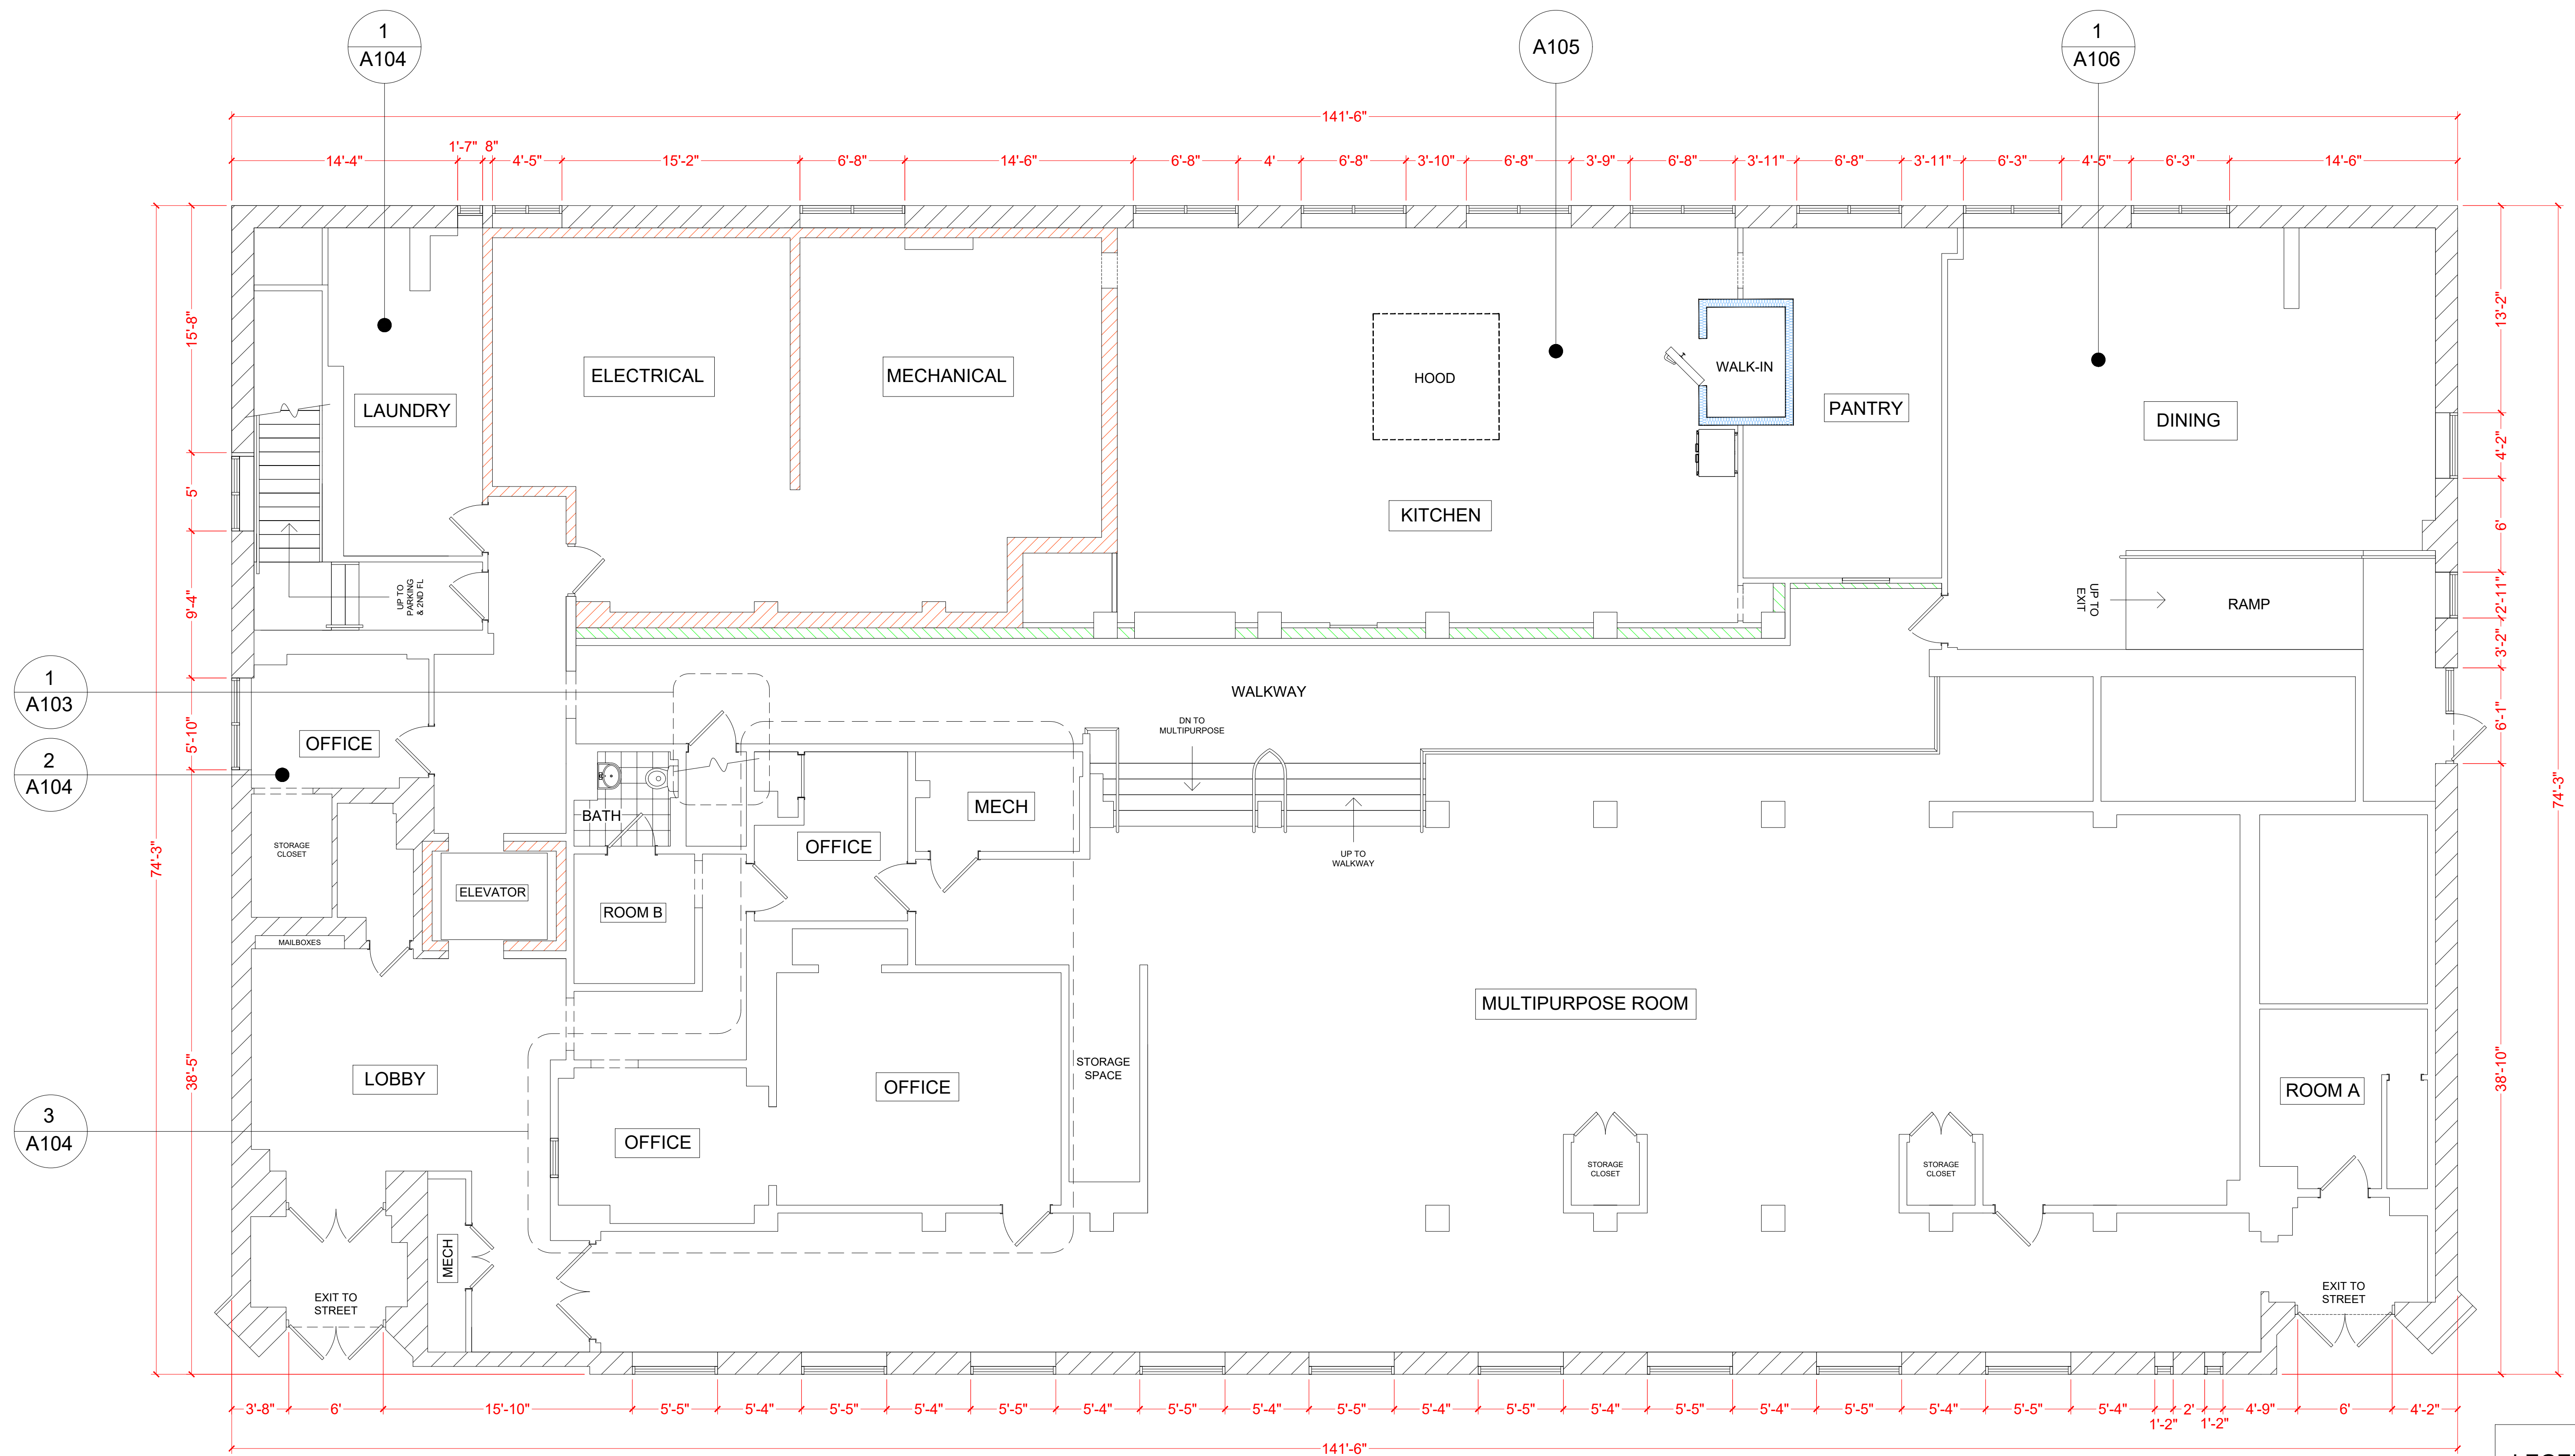

1ST FLOOR PLAN
SCALE: 3/16"=1'

LEGEND			
	FIRE RATED MASONRY		
	EXISTING WALLED IN		

PROJECT
DEMO & RENOVATION
215 LELIA ST
PITTSBURGH, PA 15211


OWNER
TULIO BASTILLO
tulio007@msn.com

SEAL

CADD SERVICES
C. BRYSON
3-A PRECISION DRAFTING
3apdrafting@gmail.com

DRWN BY	CHKD BY
C. BRYSON 02.08.24	T. BUSTILLO 02.12.24

A100
ARCH D

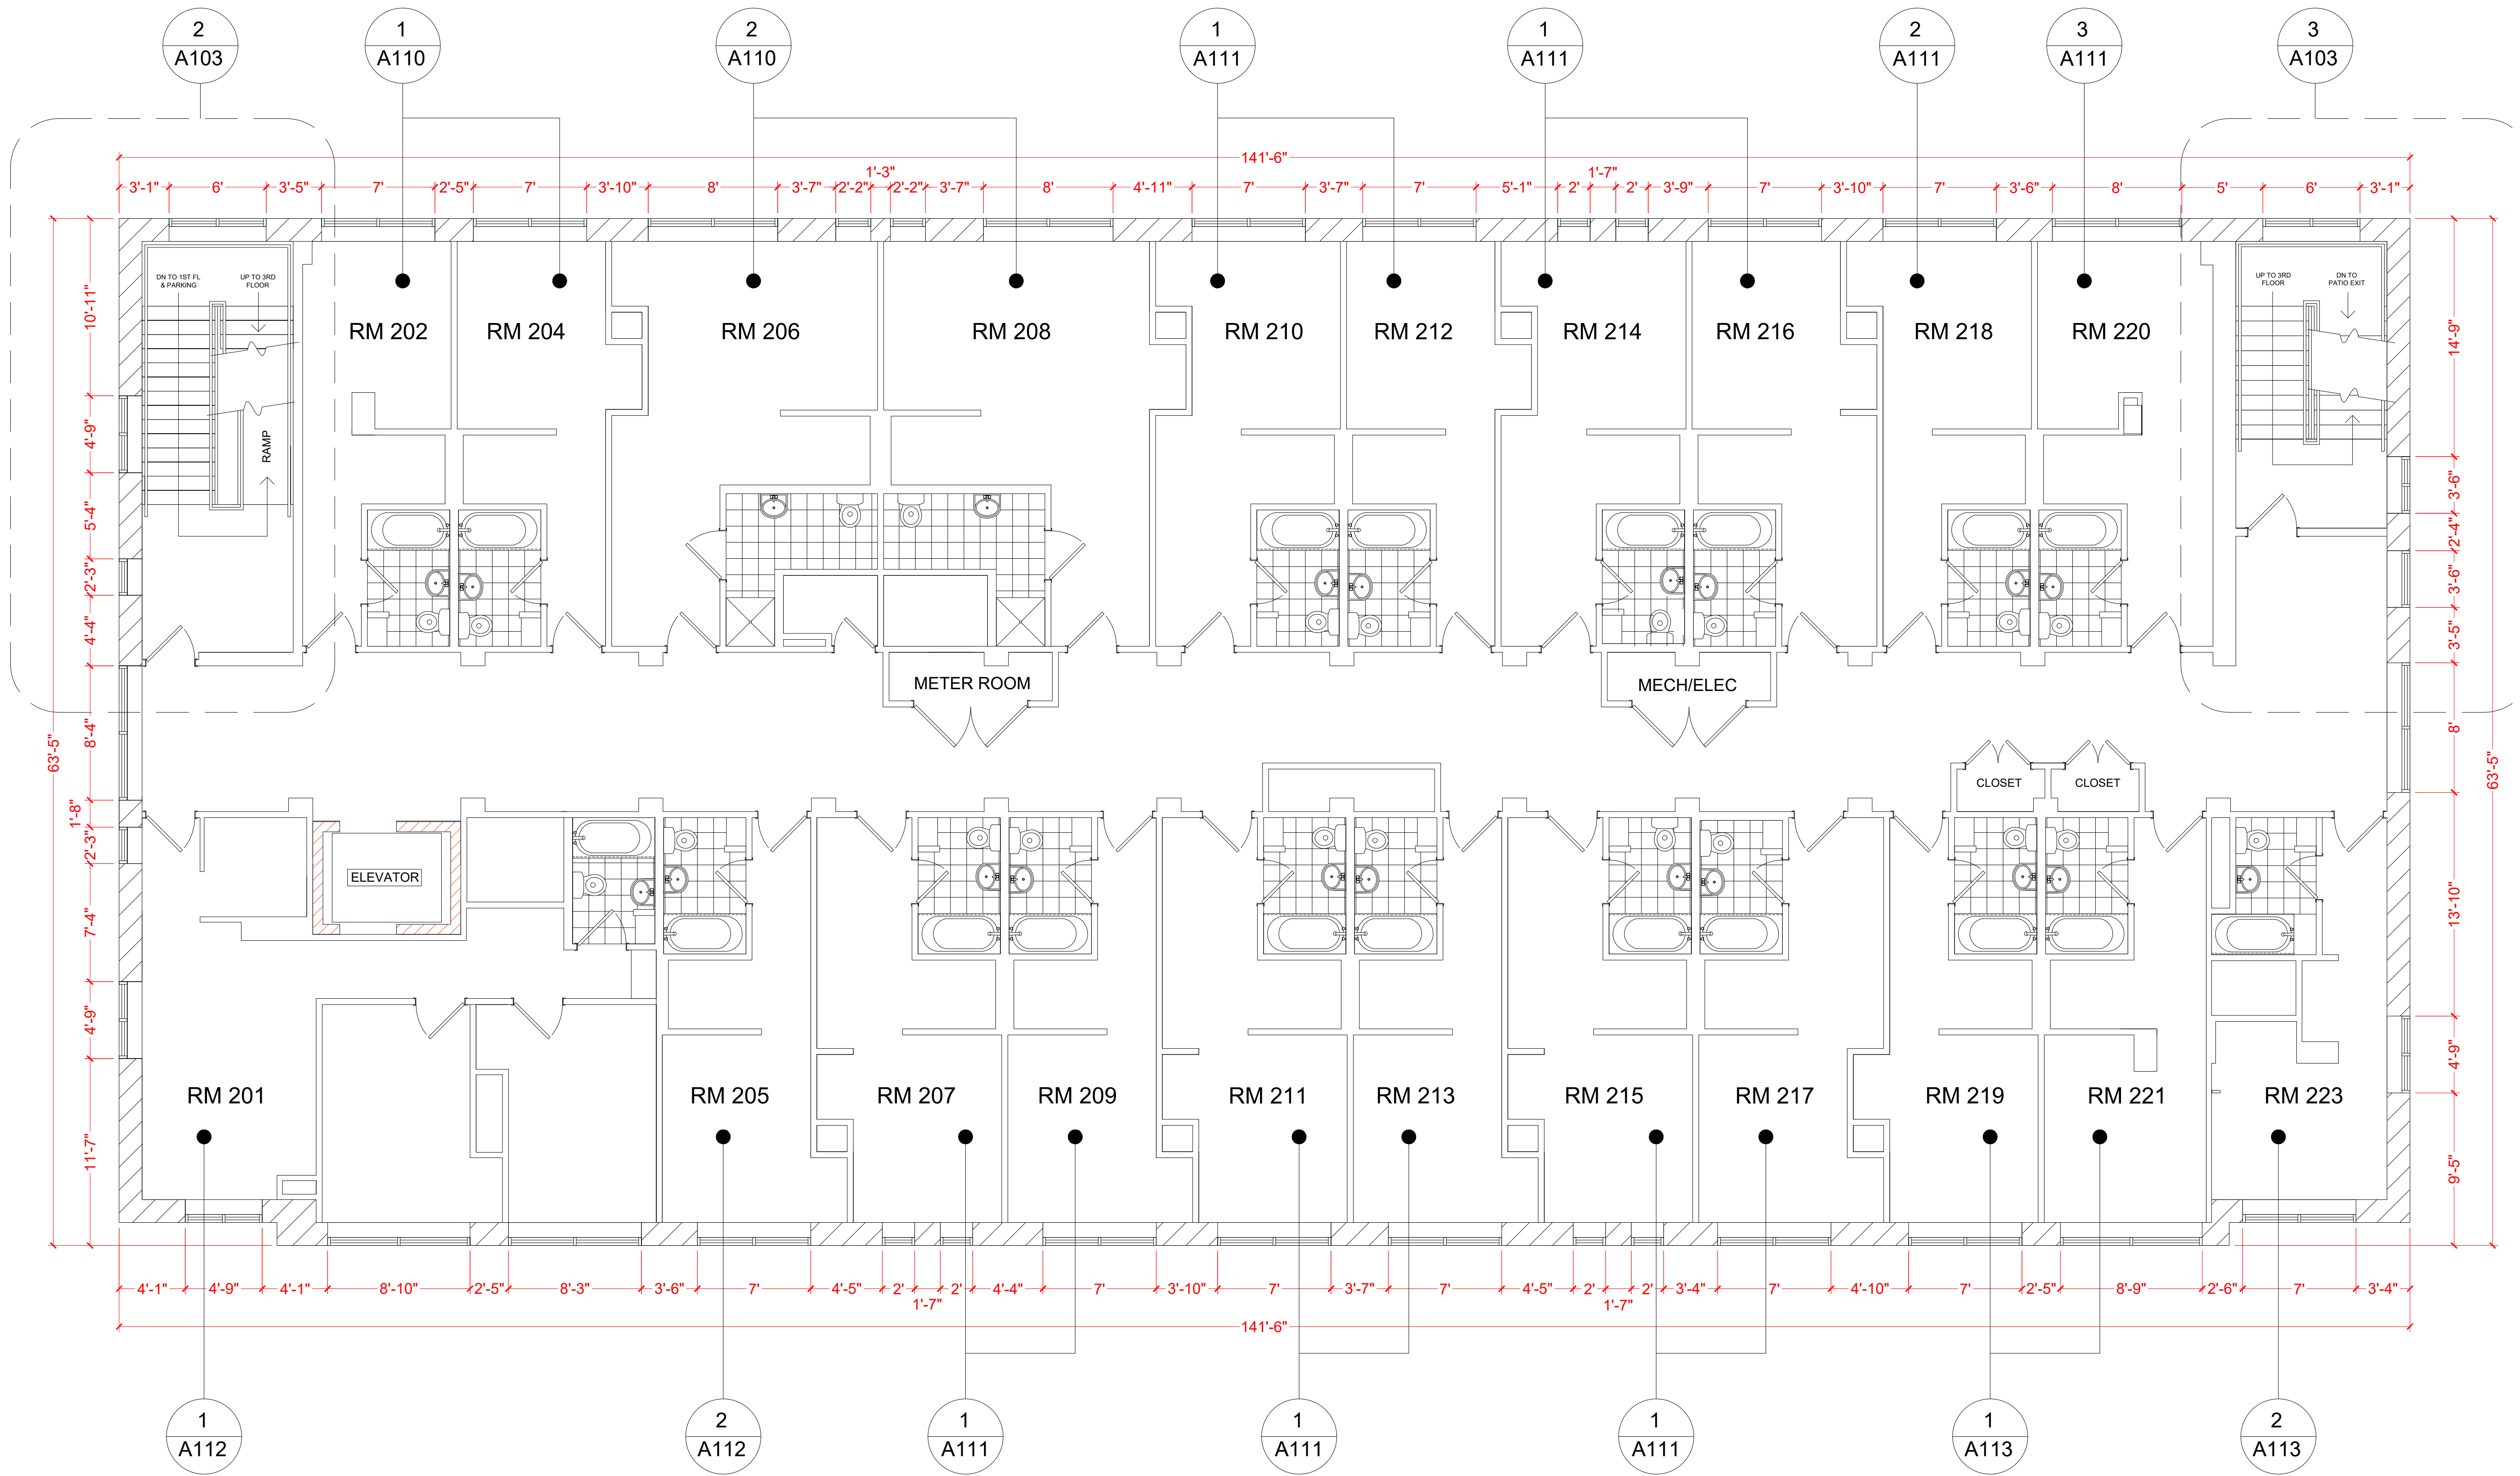

○ 2ND FLOOR PLAN
SCALE: 3/16"=1'

PROJECT
DEMO & RENOVATION
215 LELIA ST
PITTSBURGH, PA 15211


OWNER
TULIO BASTILLO
tulio007@msn.com

SEAL

CADD SERVICES
C. BRYSON
3-A PRECISION DRAFTING
3apdrafting@gmail.com

DRWN BY	CHKD BY
C. BRYSON 02.08.24	T. BUSTILLO 02.12.24

A101
ARCH D

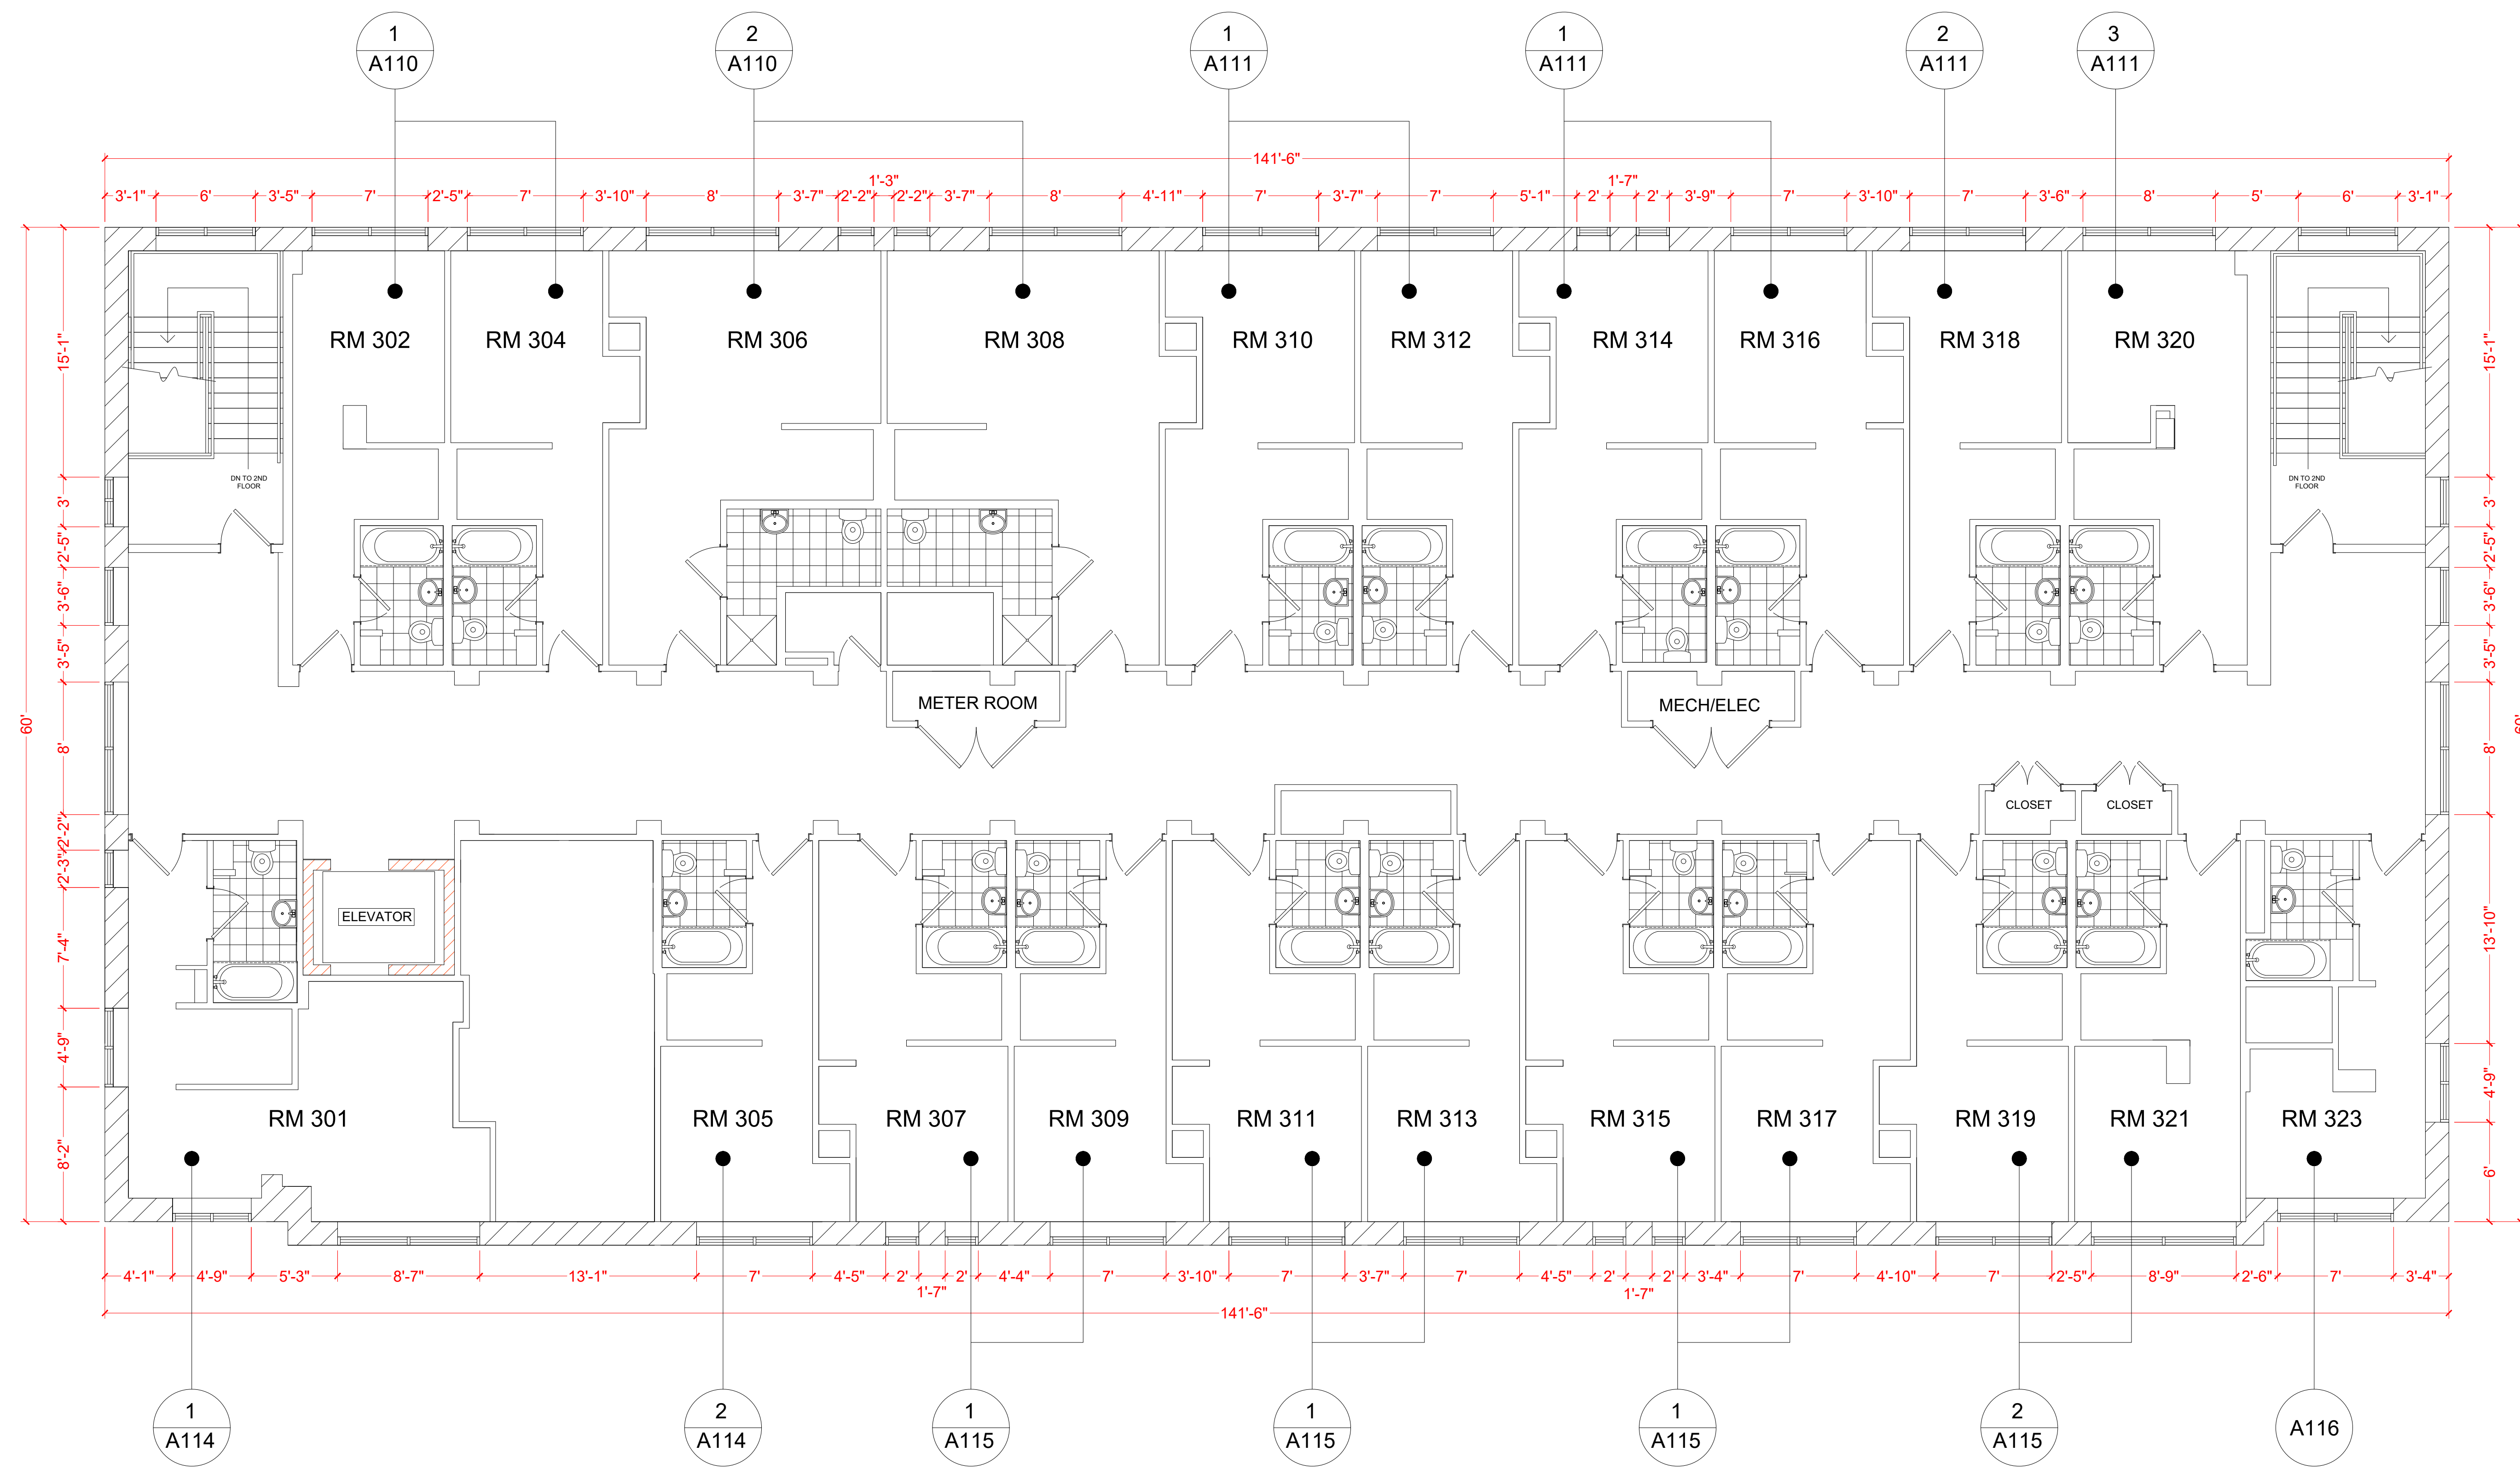

○ 3RD FLOOR PLAN
 SCALE: 3/16"=1'

PROJECT
 DEMO & RENOVATION
 215 LELIA ST
 PITTSBURGH, PA 15211

OWNER
 TULIO BASTILLO
 tulio007@msn.com


SEAL

CADD SERVICES
 C. BRYSON
 3-A PRECISION DRAFTING
 3apdrafting@gmail.com


DRWN BY		CHKD BY	
C. BRYSON	02.08.24	T. BUSTILLO	02.12.24

A102

ARCH D

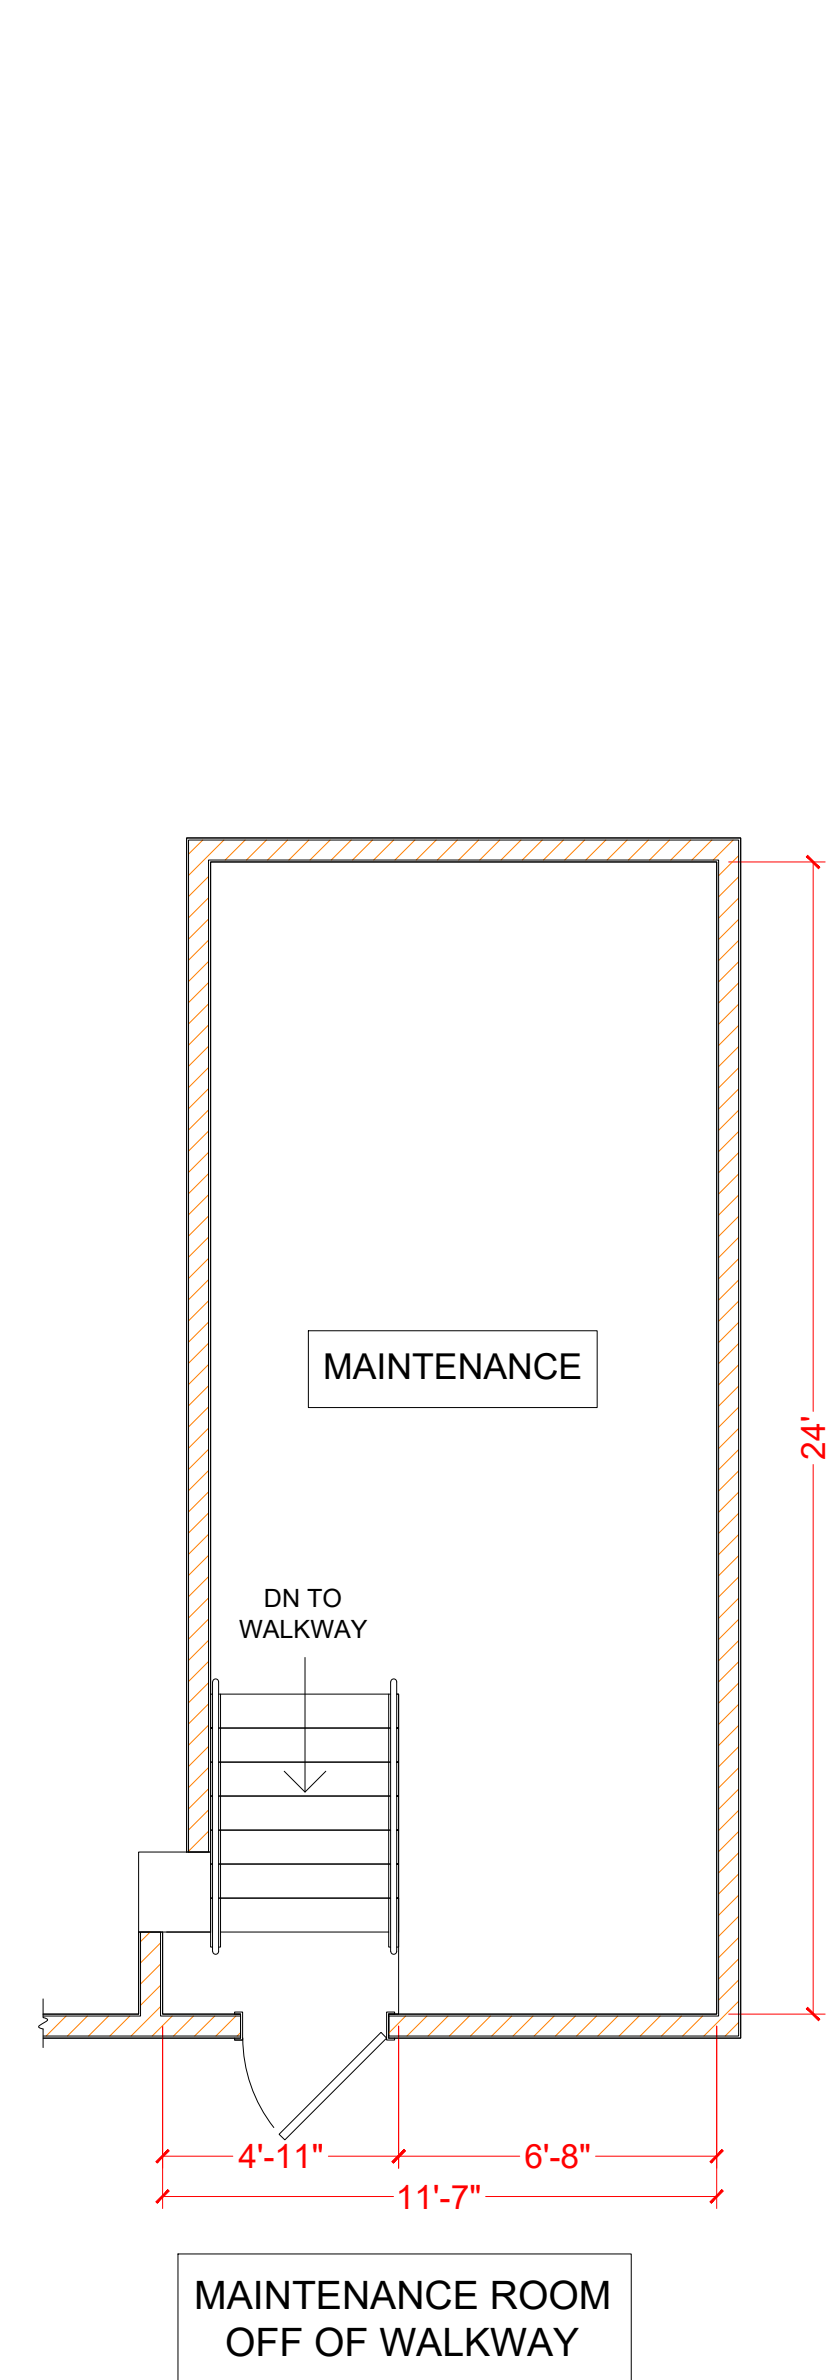

1 ENLARGED FLOOR PLAN
SCALE: 1/4"=1'

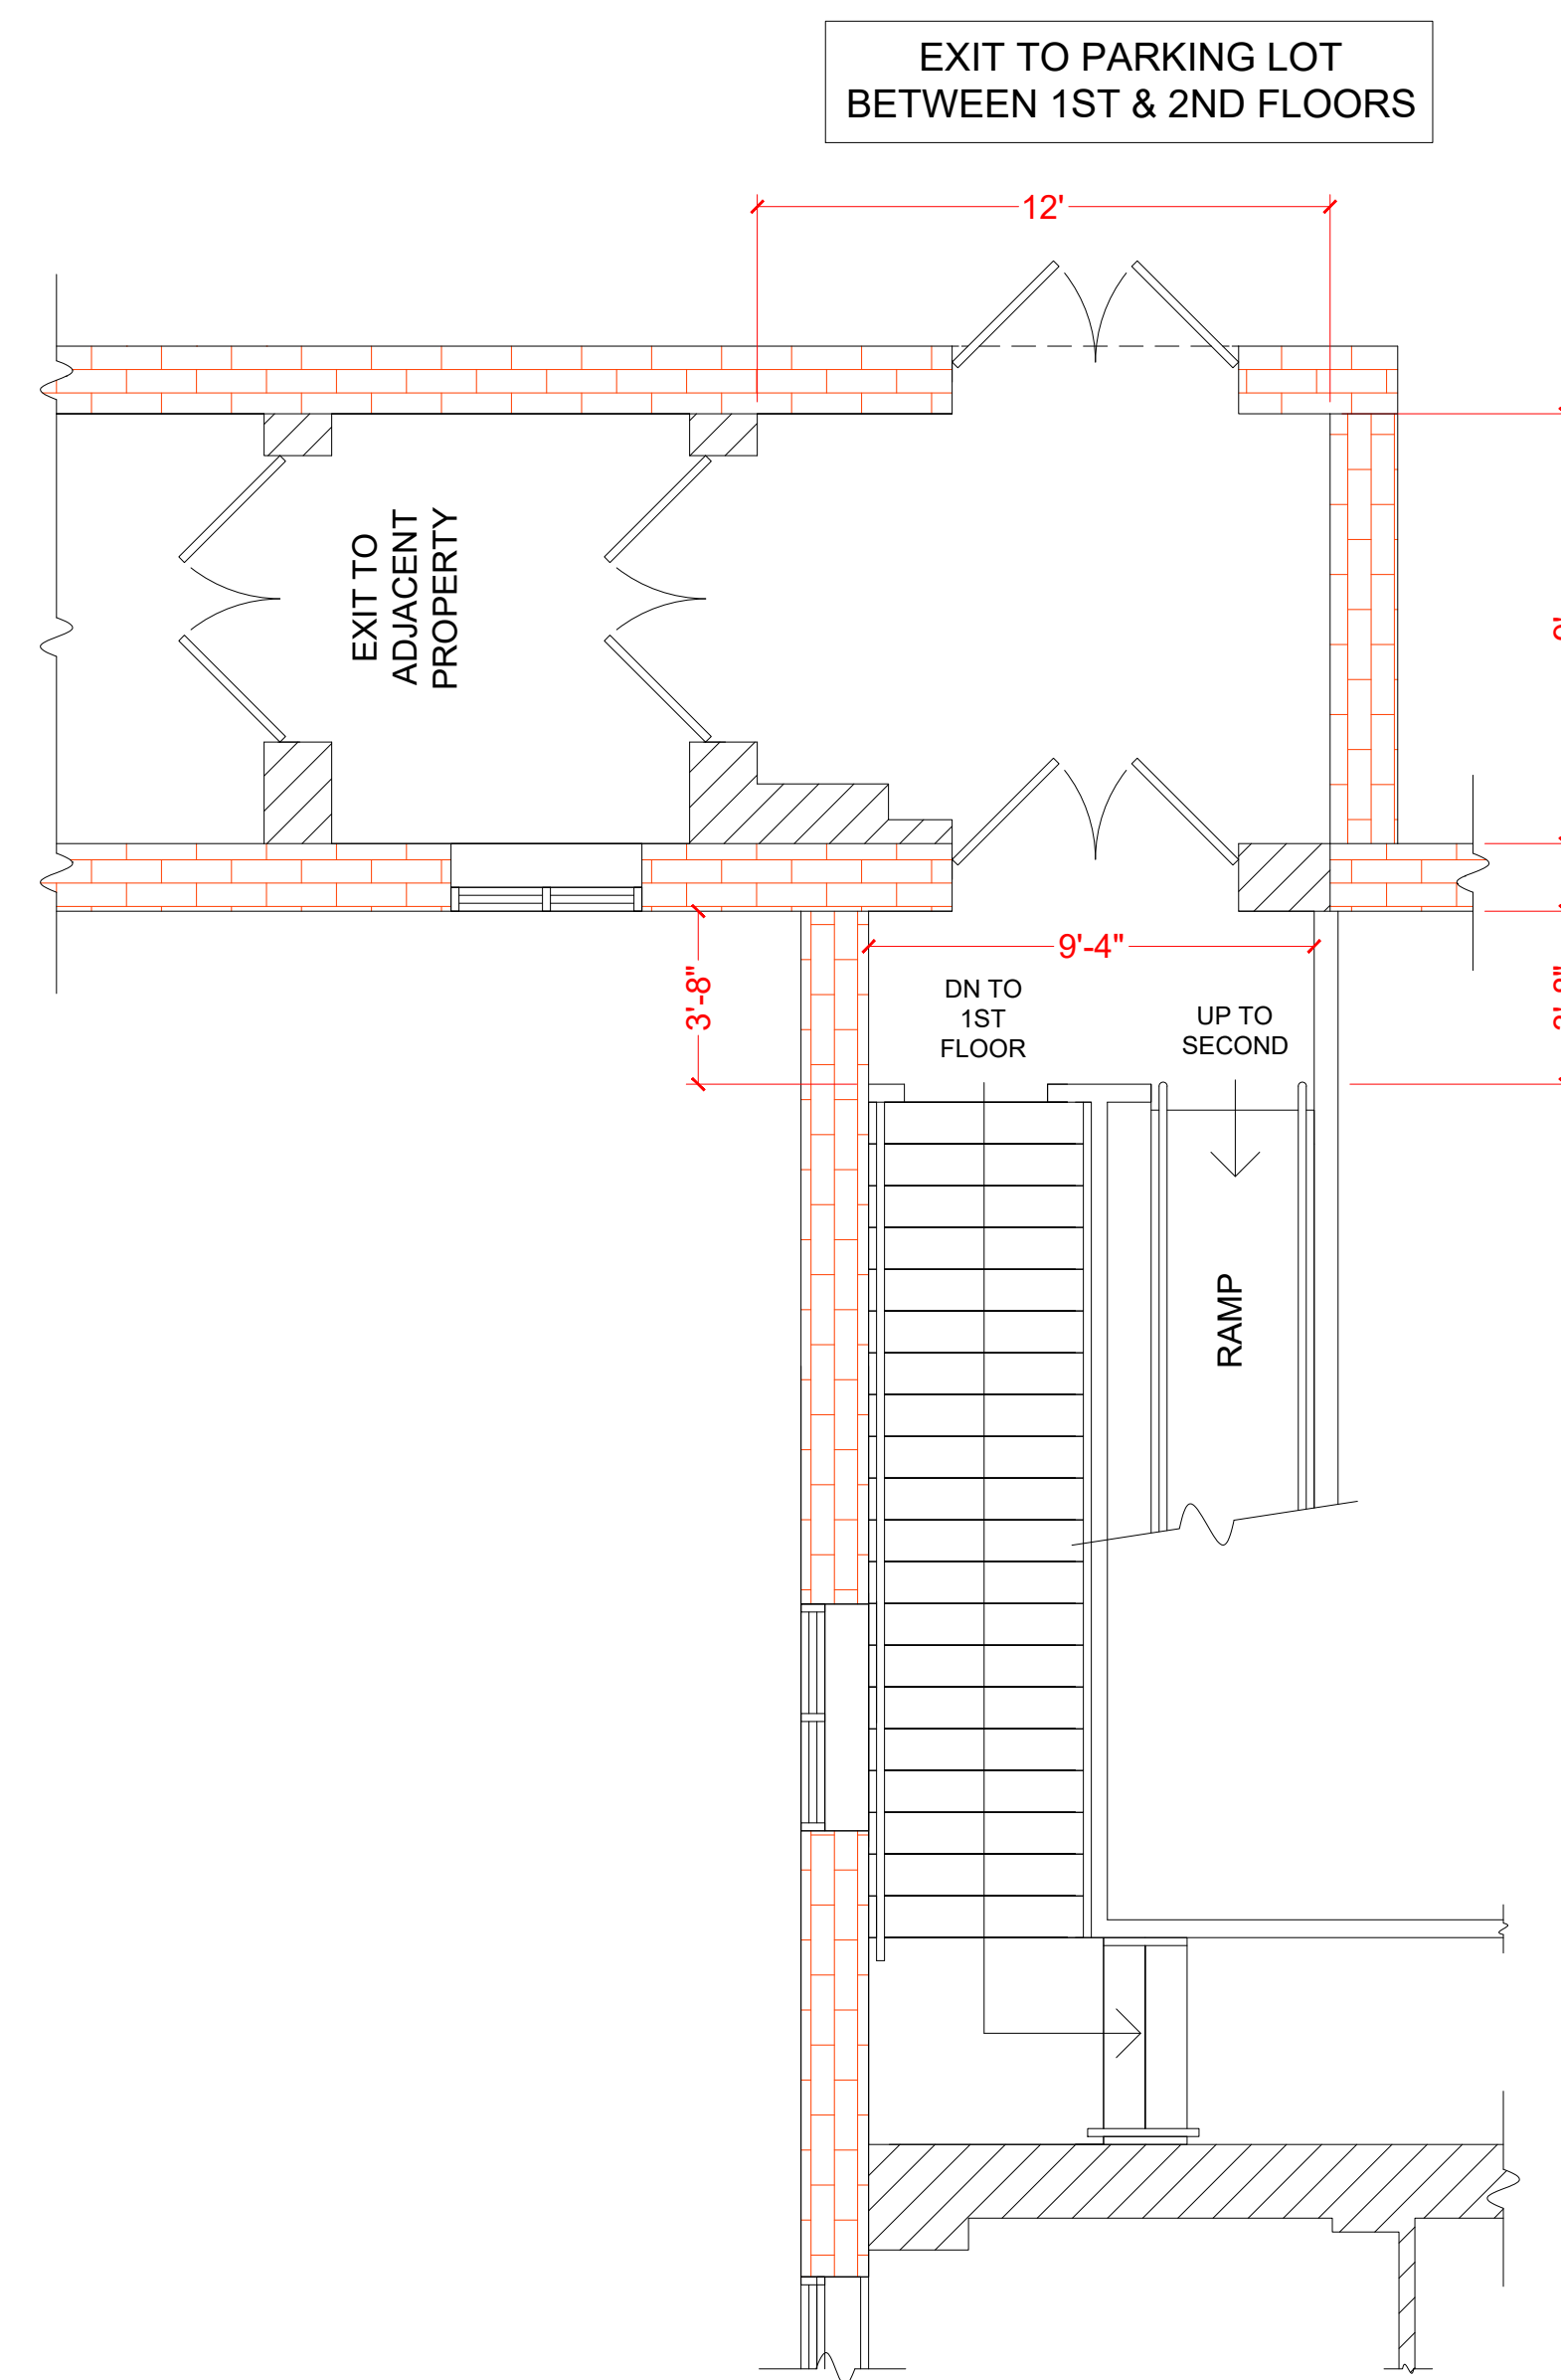

2 ENLARGED EGRESS PLAN
SCALE: 1/4"=1'



3 ENLARGED EGRESS PLAN
SCALE: 1/4"=1'

PROJECT
DEMO & RENOVATION
215 LELIA ST
PITTSBURGH, PA 15211

OWNER
TULIO BASTILLO
tulio007@msn.com


SEAL

CADD SERVICES
C. BRYSON
3-A PRECISION DRAFTING
3apdrafting@gmail.com

DRWN BY		CHKD BY	
C. BRYSON	02.08.24	T. BUSTILLO	02.12.24

A103

ARCH D

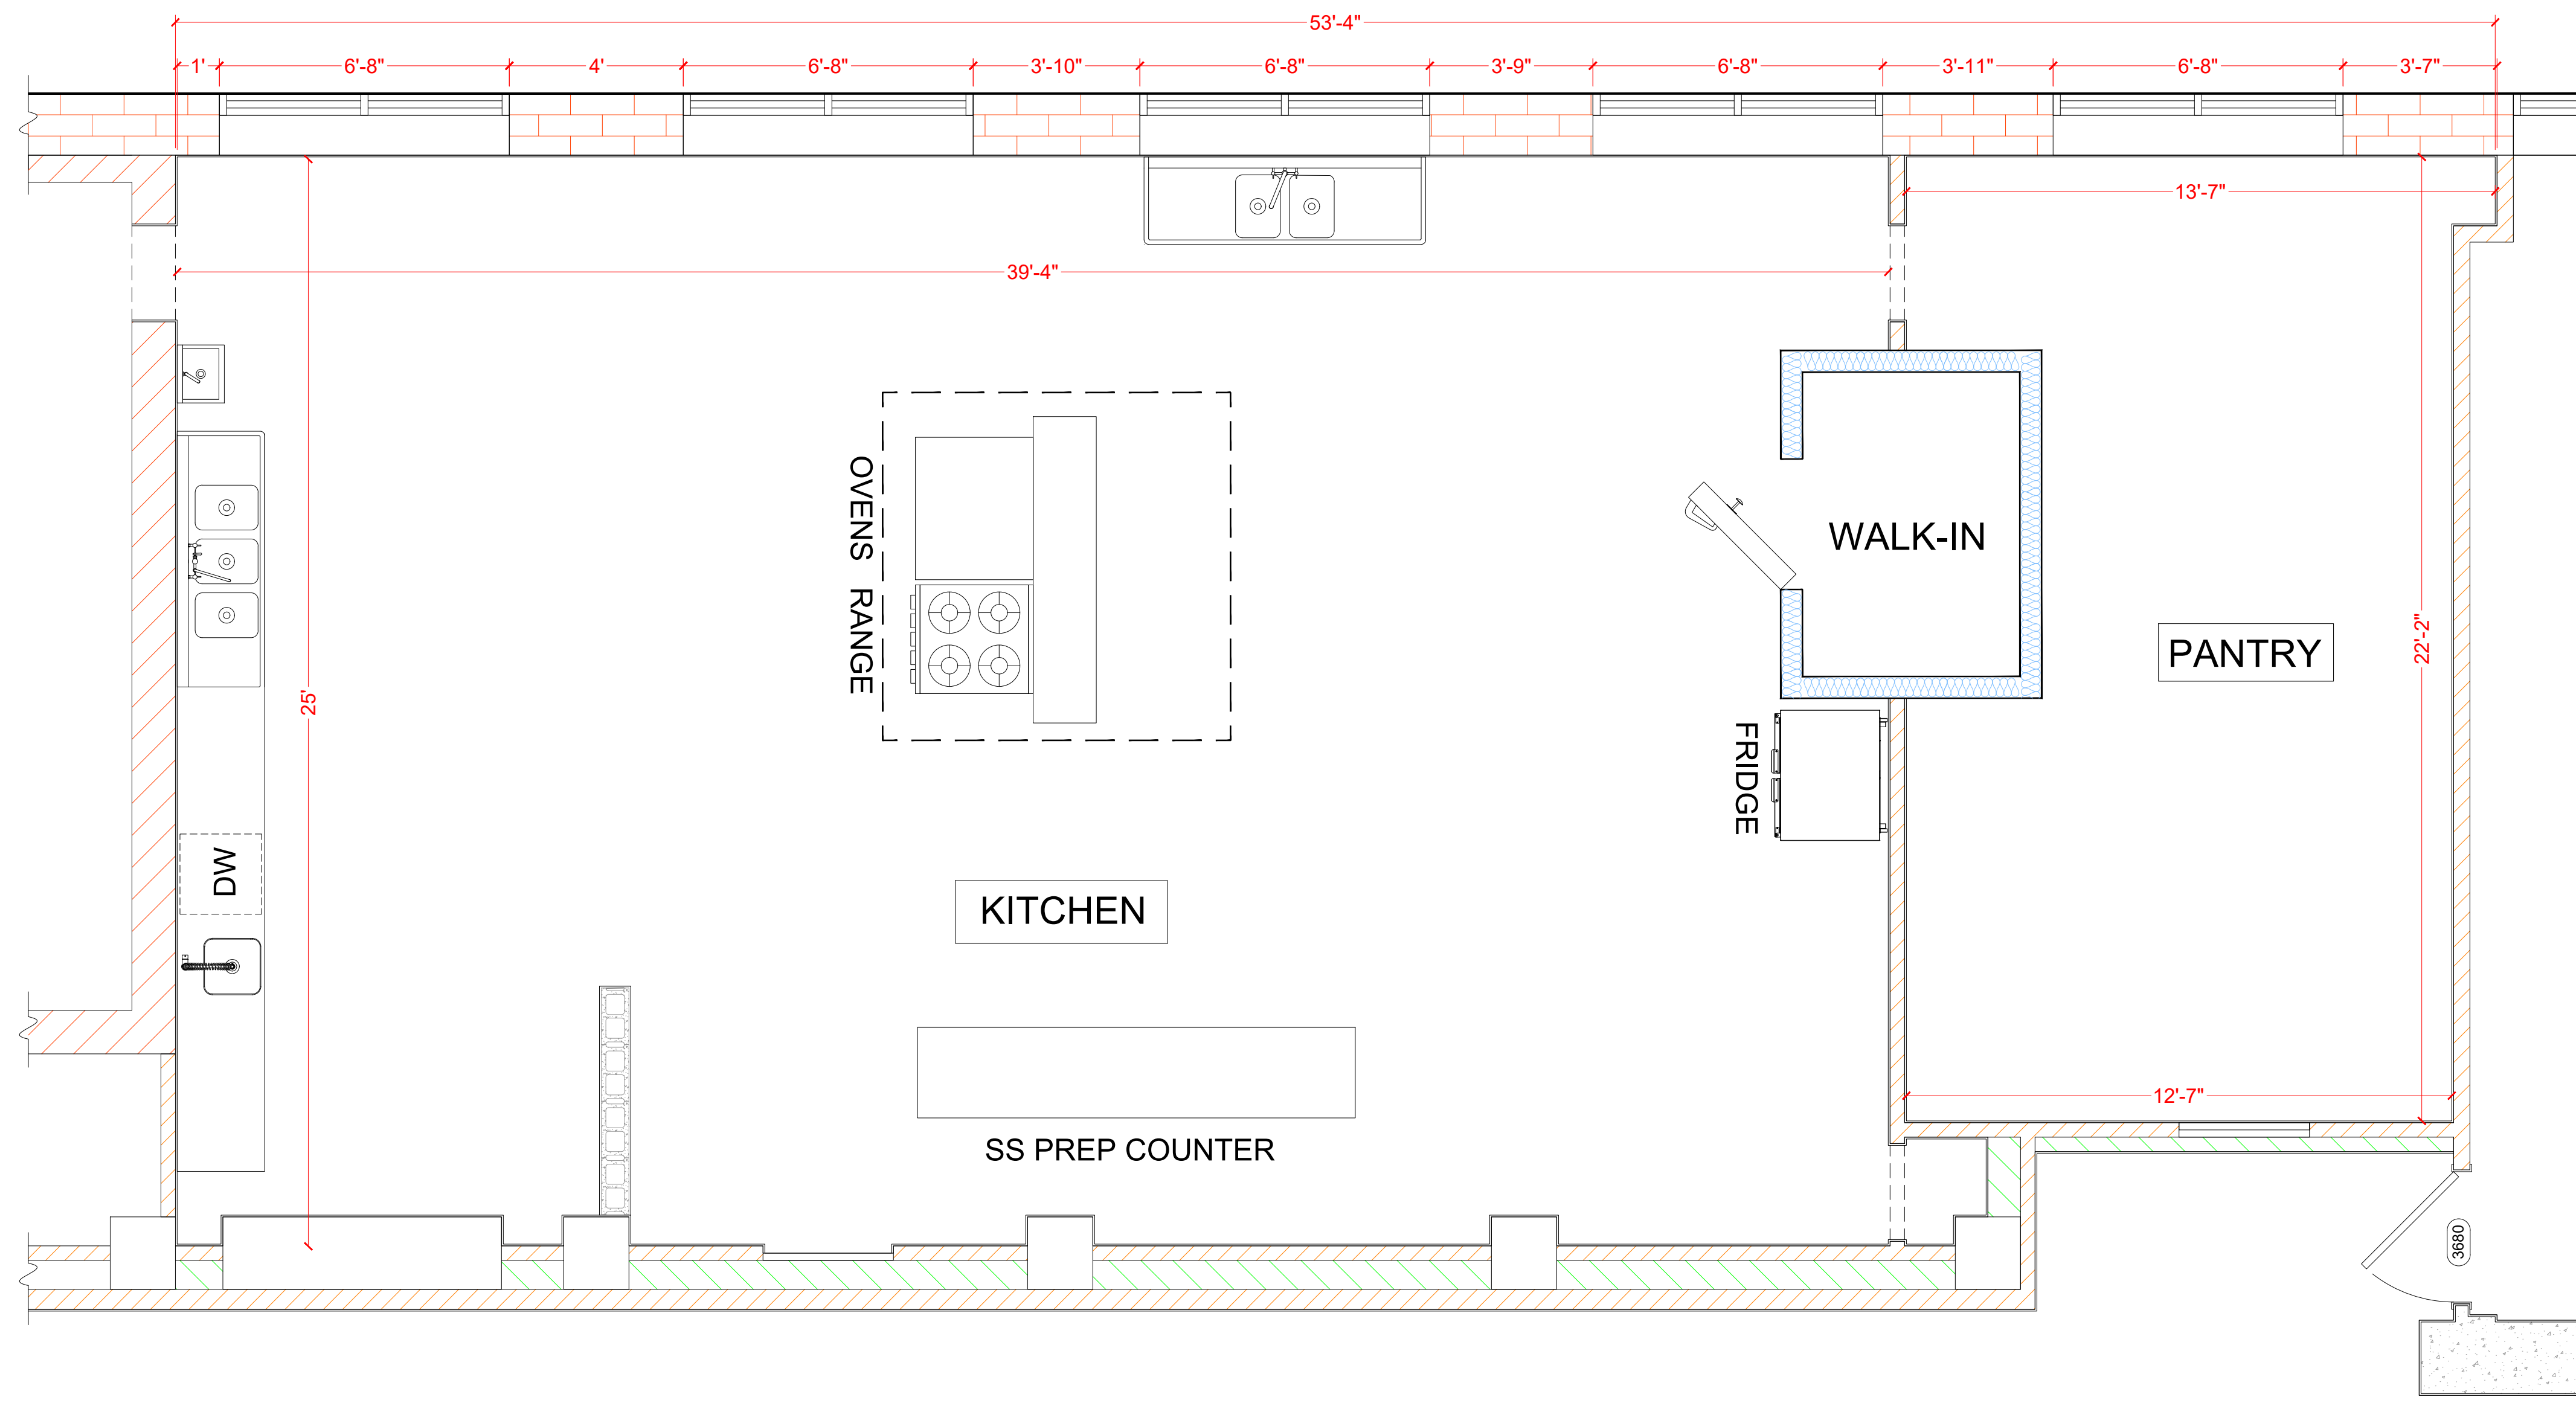

ENLARGED KITCHEN & PANTRY PLAN
 SCALE: 3/8"=1'

PROJECT
 DEMO & RENOVATION
 215 LELIA ST
 PITTSBURGH, PA 15211

OWNER
 TULIO BASTILLO
 tulio007@msn.com


SEAL

CADD SERVICES
 C. BRYSON
 3-A PRECISION DRAFTING
 3apdrafting@gmail.com

DRWN BY
 C. BRYSON 04.06.24

CHKD BY

A105
 ARCH D

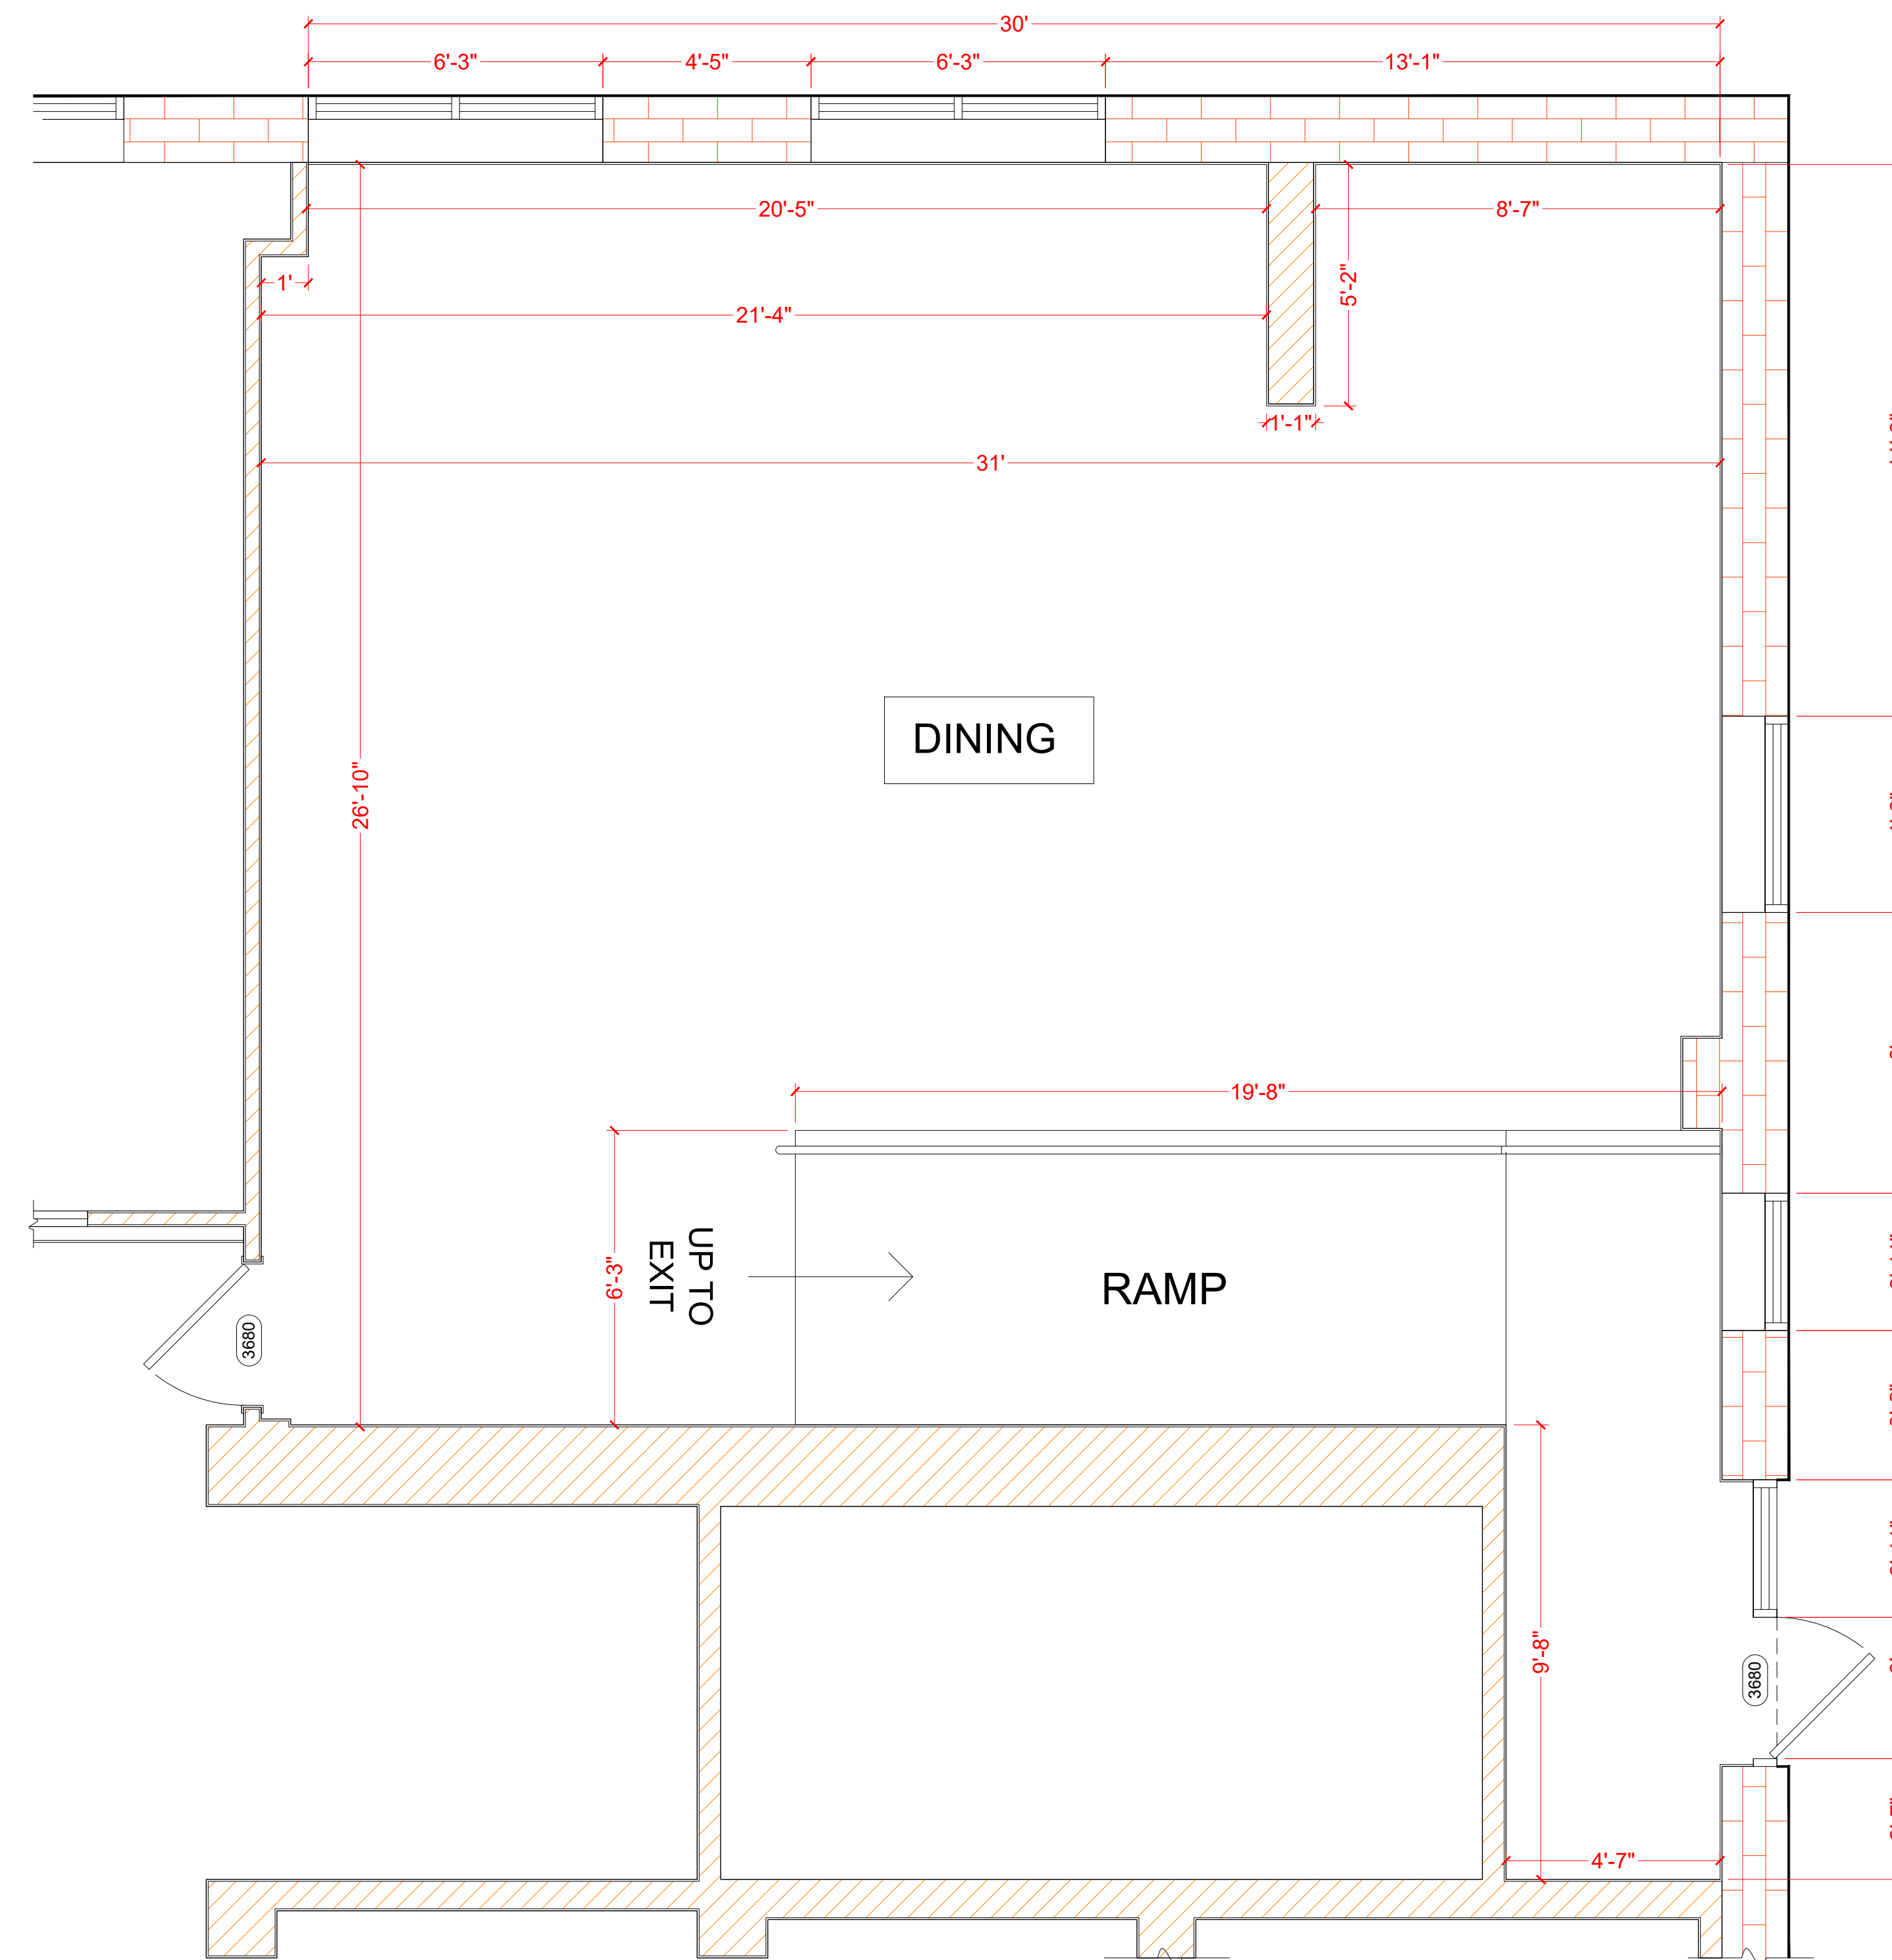

ENLARGED DINING ROOM PLAN
SCALE: 3/8"=1'

PROJECT
DEMO & RENOVATION
215 LELIA ST
PITTSBURGH, PA 15211

OWNER
TULIO BASTILLO
tulio007@msn.com

SEAL


CADD SERVICES
C. BRYSON
3-A PRECISION DRAFTING
3apdrafting@gmail.com

DRWN BY	DATE
C. BRYSON	04.06.24

CHKD BY


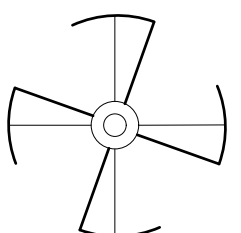
A106

ARCH D

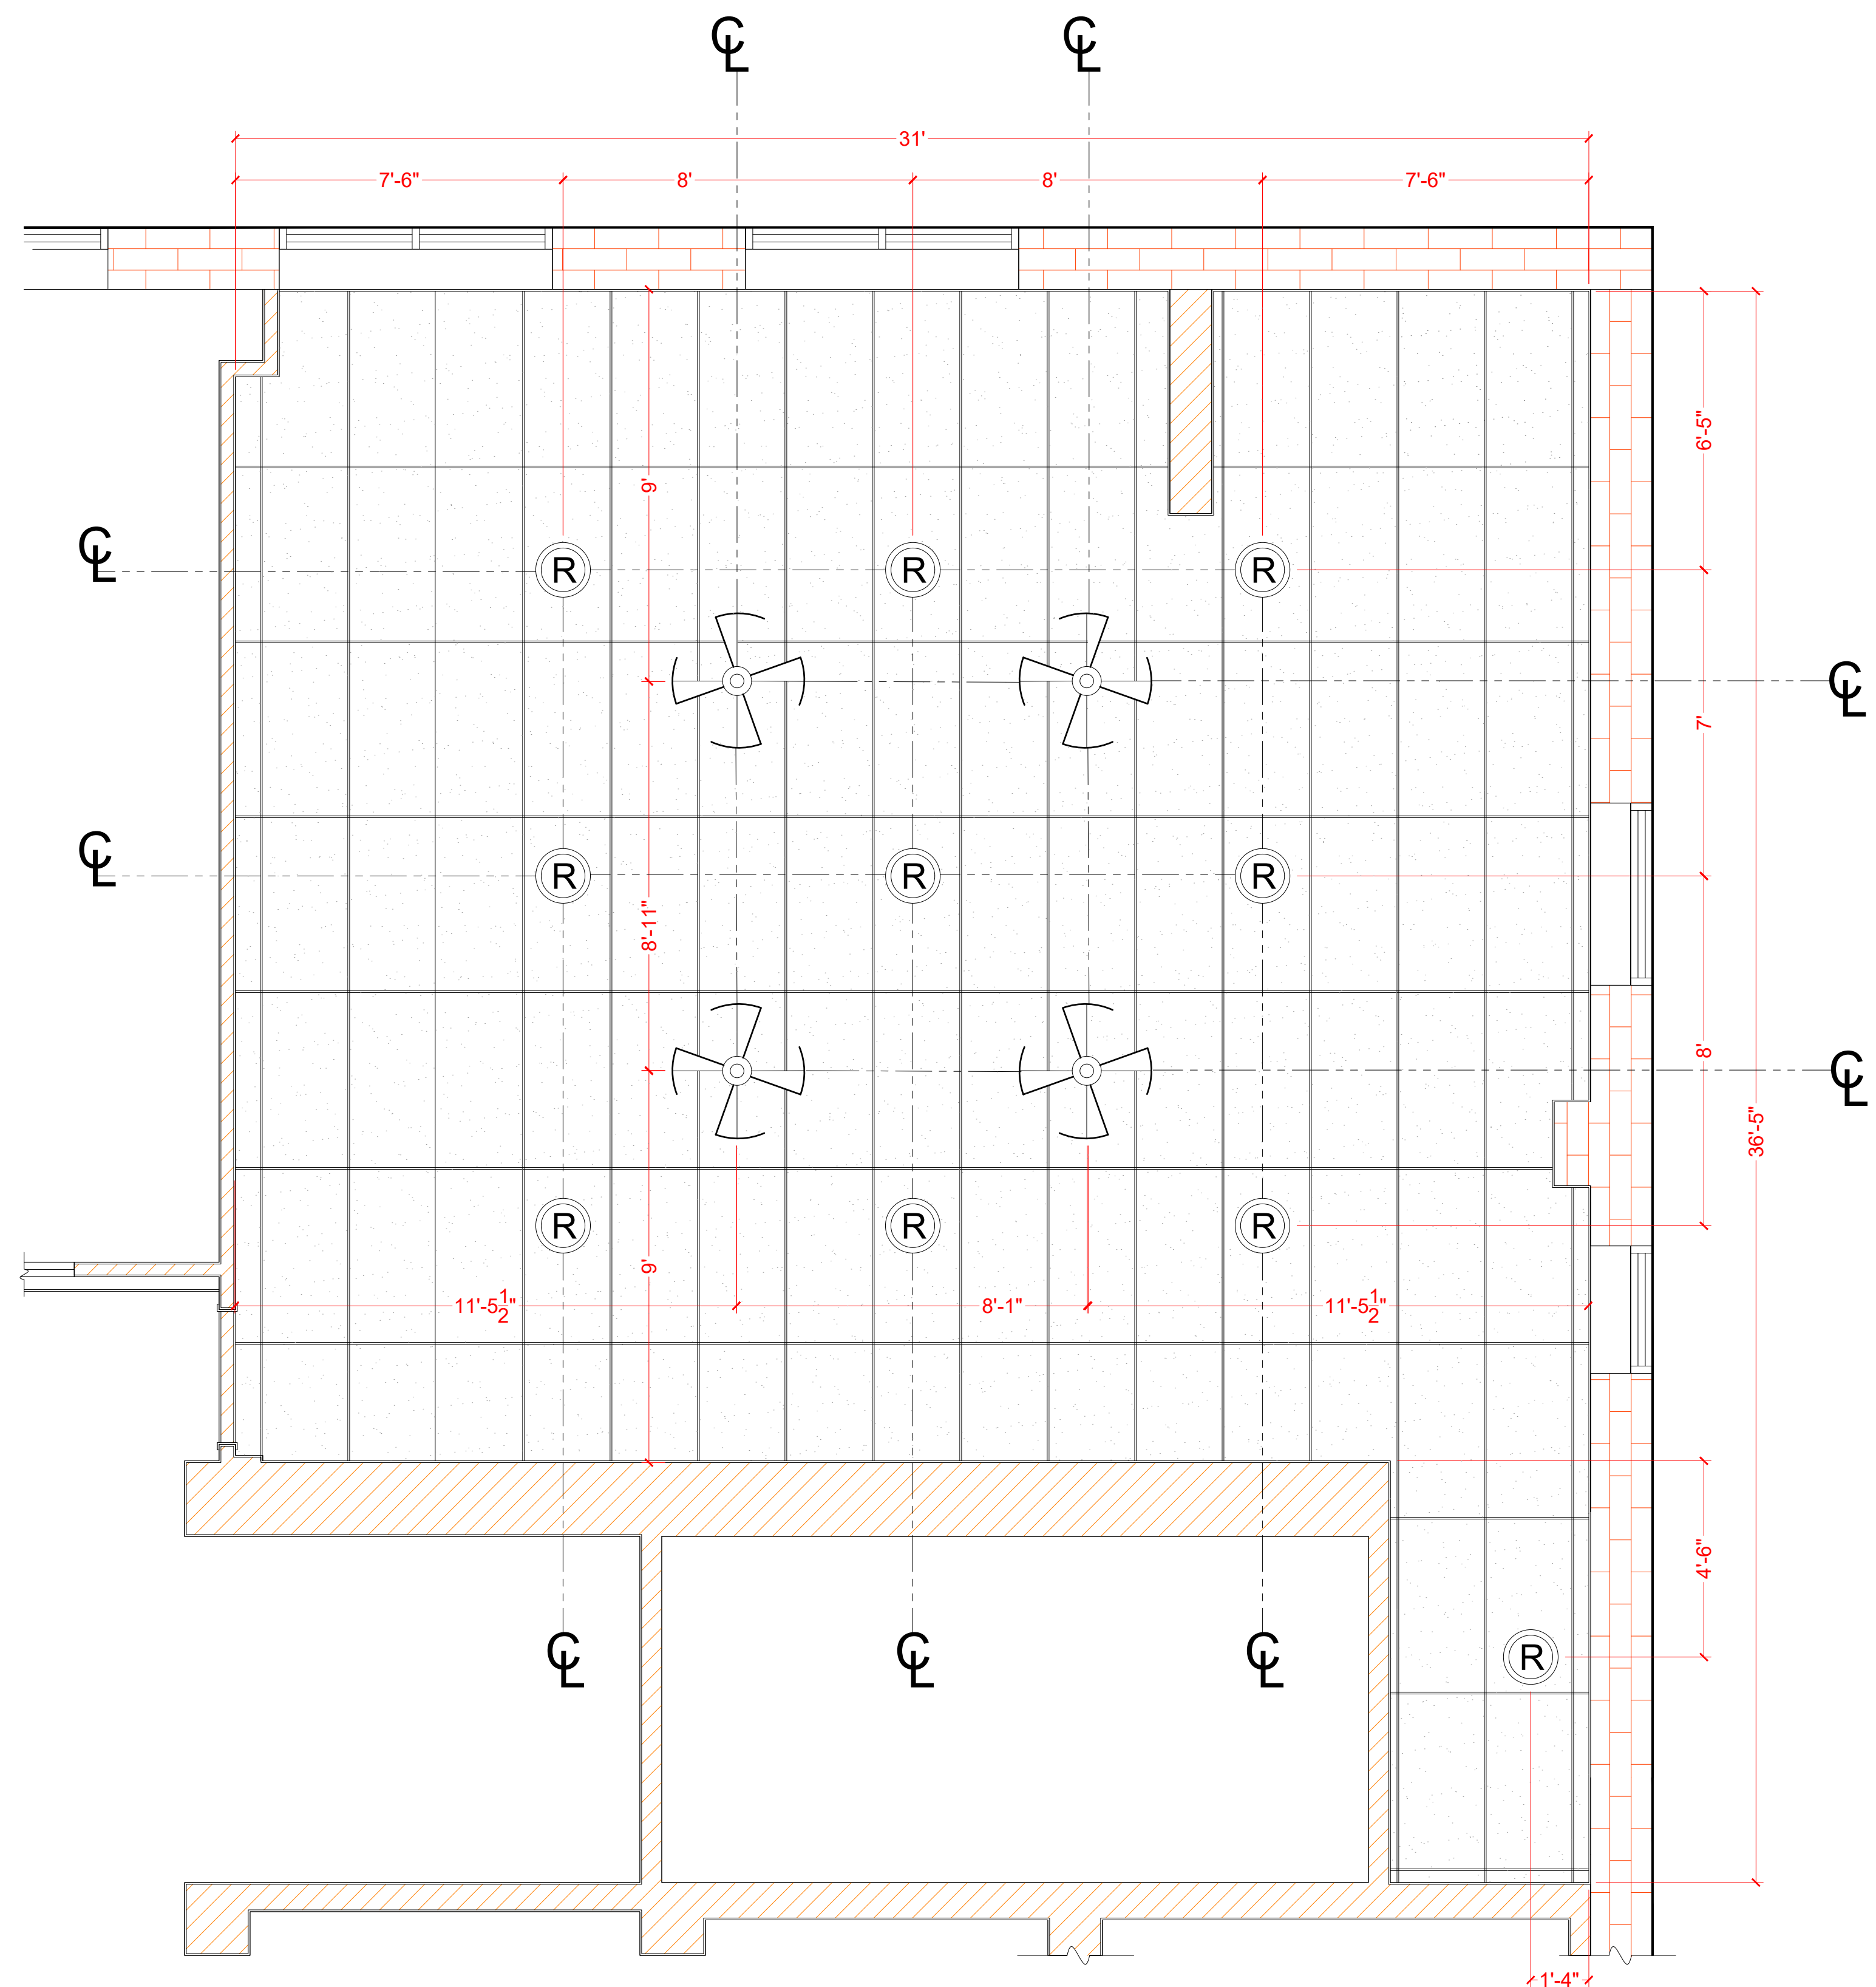


1 REFLECTED CEILING PLAN - DINING ROOM
 SCALE: 3/8"=1'

LIGHTING LEGEND

-  NEW 6" SURFACE MOUNTED RECESSED CEILING LIGHT
-  NEW CEILING FAN

CEILING LEGEND

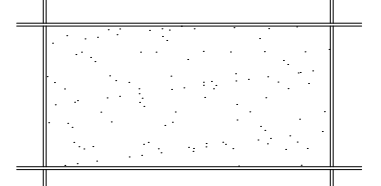-  NEWLY INSTALLED 2'X4' CEILING PANEL

PROJECT
 DEMO & RENOVATION
 215 LELIA ST
 PITTSBURGH, PA 15211


OWNER
 TULLIO BASTILLO
 tulio007@msn.com

SEAL


CADD SERVICES
 C. BRYSON
 3-A PRECISION DRAFTING
 3apdrafting@gmail.com

DRWN BY	CHKD BY
C. BRYSON 04.06.24	

A107
 ARCH D

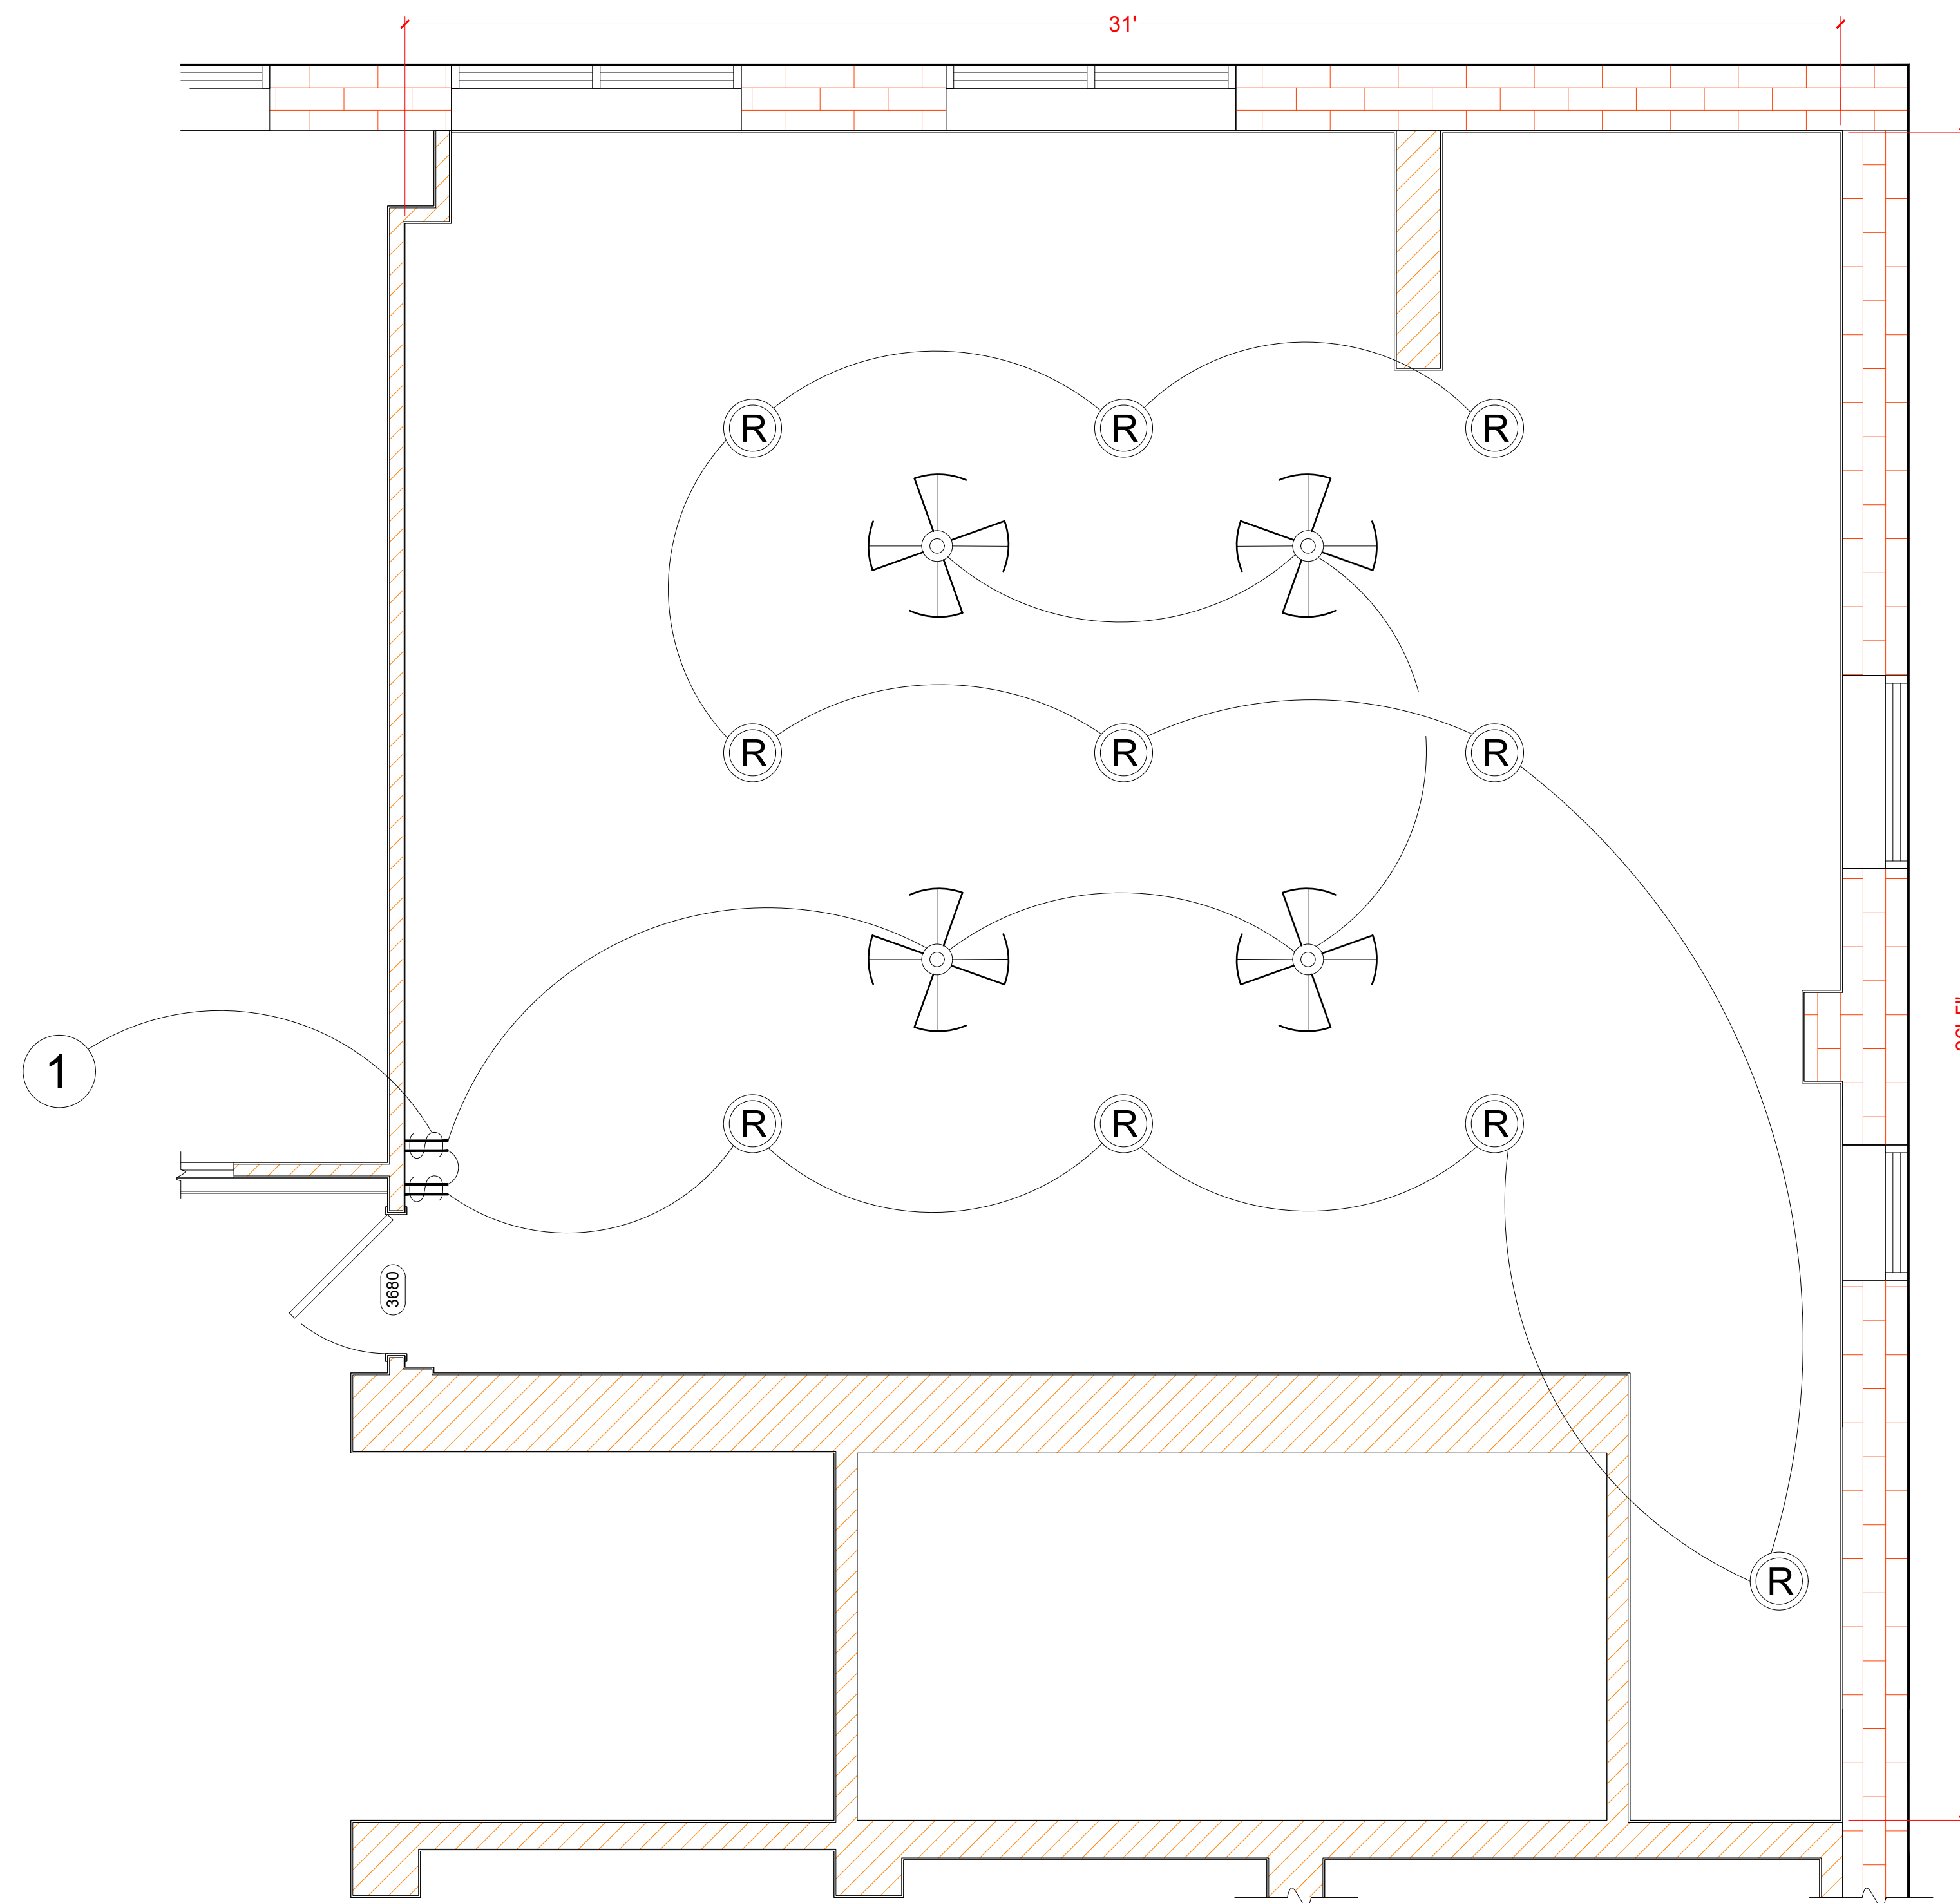

○ LIGHTING PLAN - DINING ROOM
SCALE: 3/8"=1'

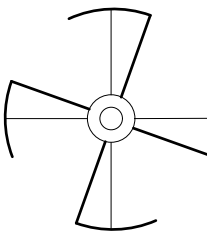LIGHTING & POWER LEGEND	
Ⓡ	NEW 6" SURFACE MOUNTED RECESSED CEILING LIGHT
	NEW CEILING FAN
Ⓢ	SINGLE SWITCH

NOTES
• EXISTING WIRING FROM PANEL TO SWITCH LOCATION WILL BE USED.
• WIRING BEYOND SWITCH WILL BE NEWLY INSTALLED.

PROJECT
DEMO & RENOVATION
215 LELIA ST
PITTSBURGH, PA 15211


OWNER
TULIO BASTILLO
tulio007@msn.com

SEAL

CADD SERVICES
C. BRYSON
3-A PRECISION DRAFTING
3apdrafting@gmail.com

DRWN BY	CHKD BY
C. BRYSON 04.06.24	

A108
ARCH D

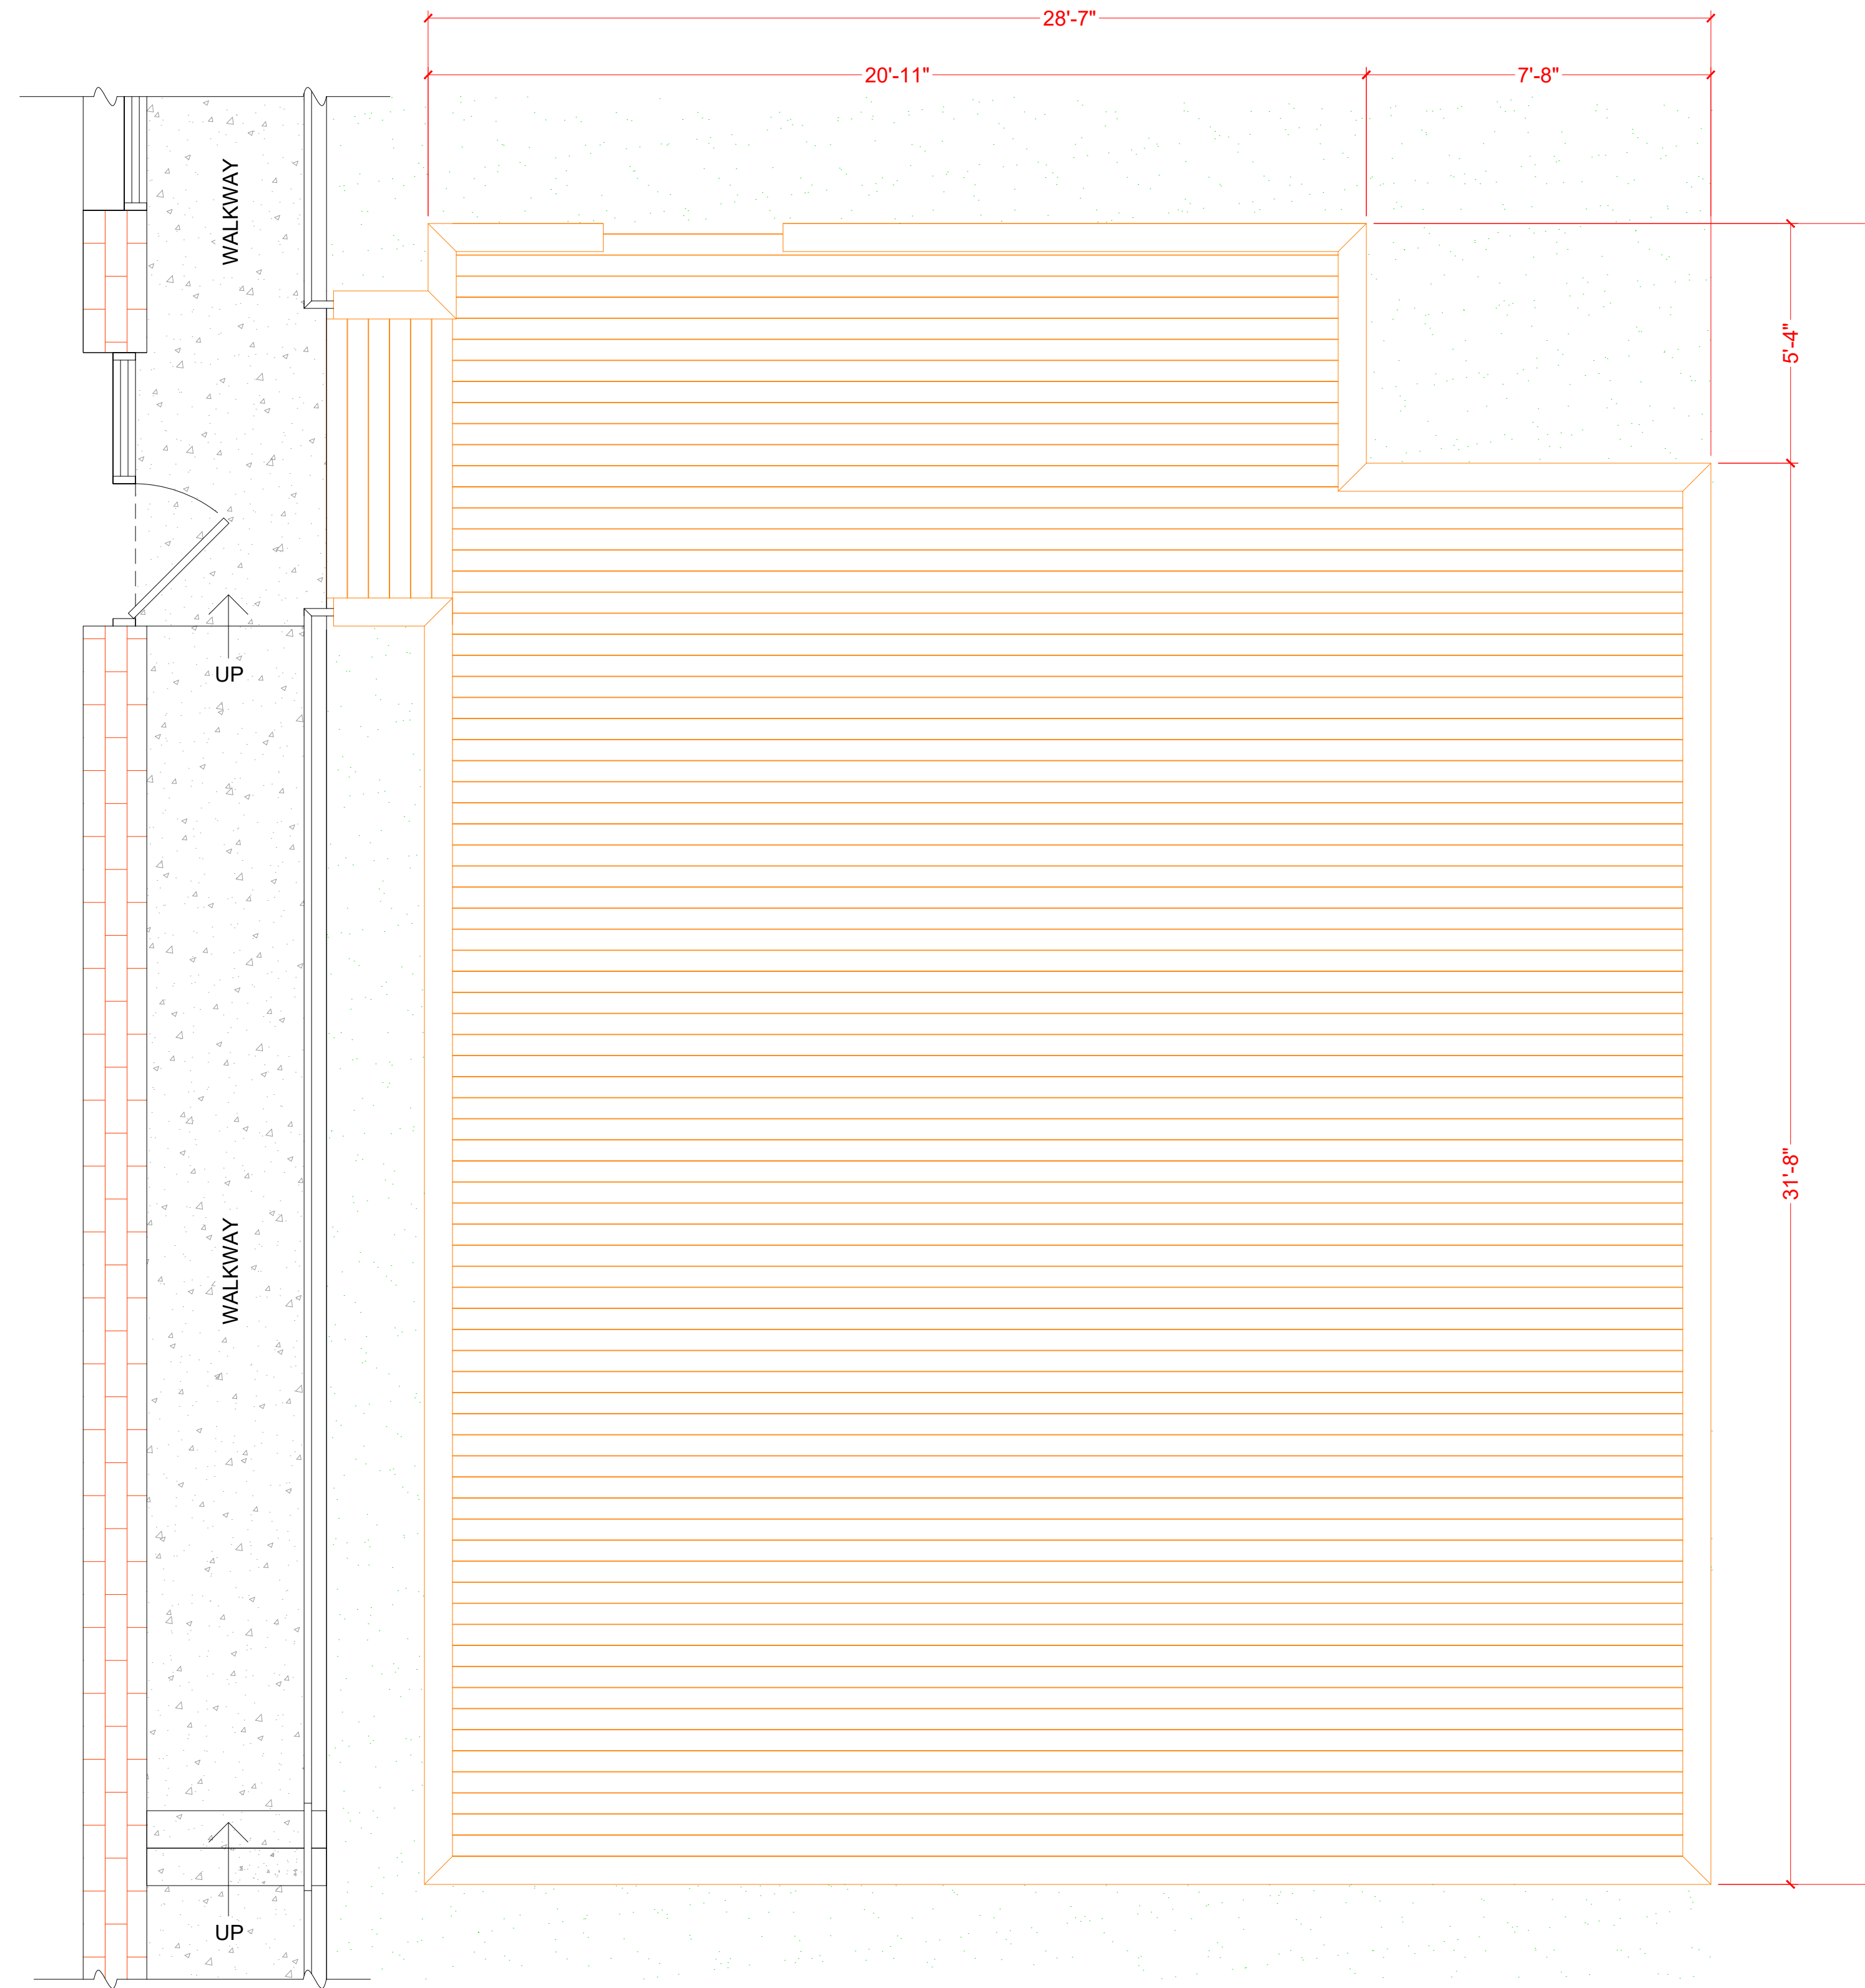

○ ENLARGED COMMUNITY DECK PLAN
 SCALE: 3/8"=1'

PROJECT
 DEMO & RENOVATION
 215 LELIA ST
 PITTSBURGH, PA 15211

OWNER
 TULIO BASTILLO
 tulio007@msn.com


SEAL

CADD SERVICES
 C. BRYSON
 3-A PRECISION DRAFTING
 3apdrafting@gmail.com


DRWN BY	
C. BRYSON	04.06.24

CHKD BY	


A109
 ARCH D

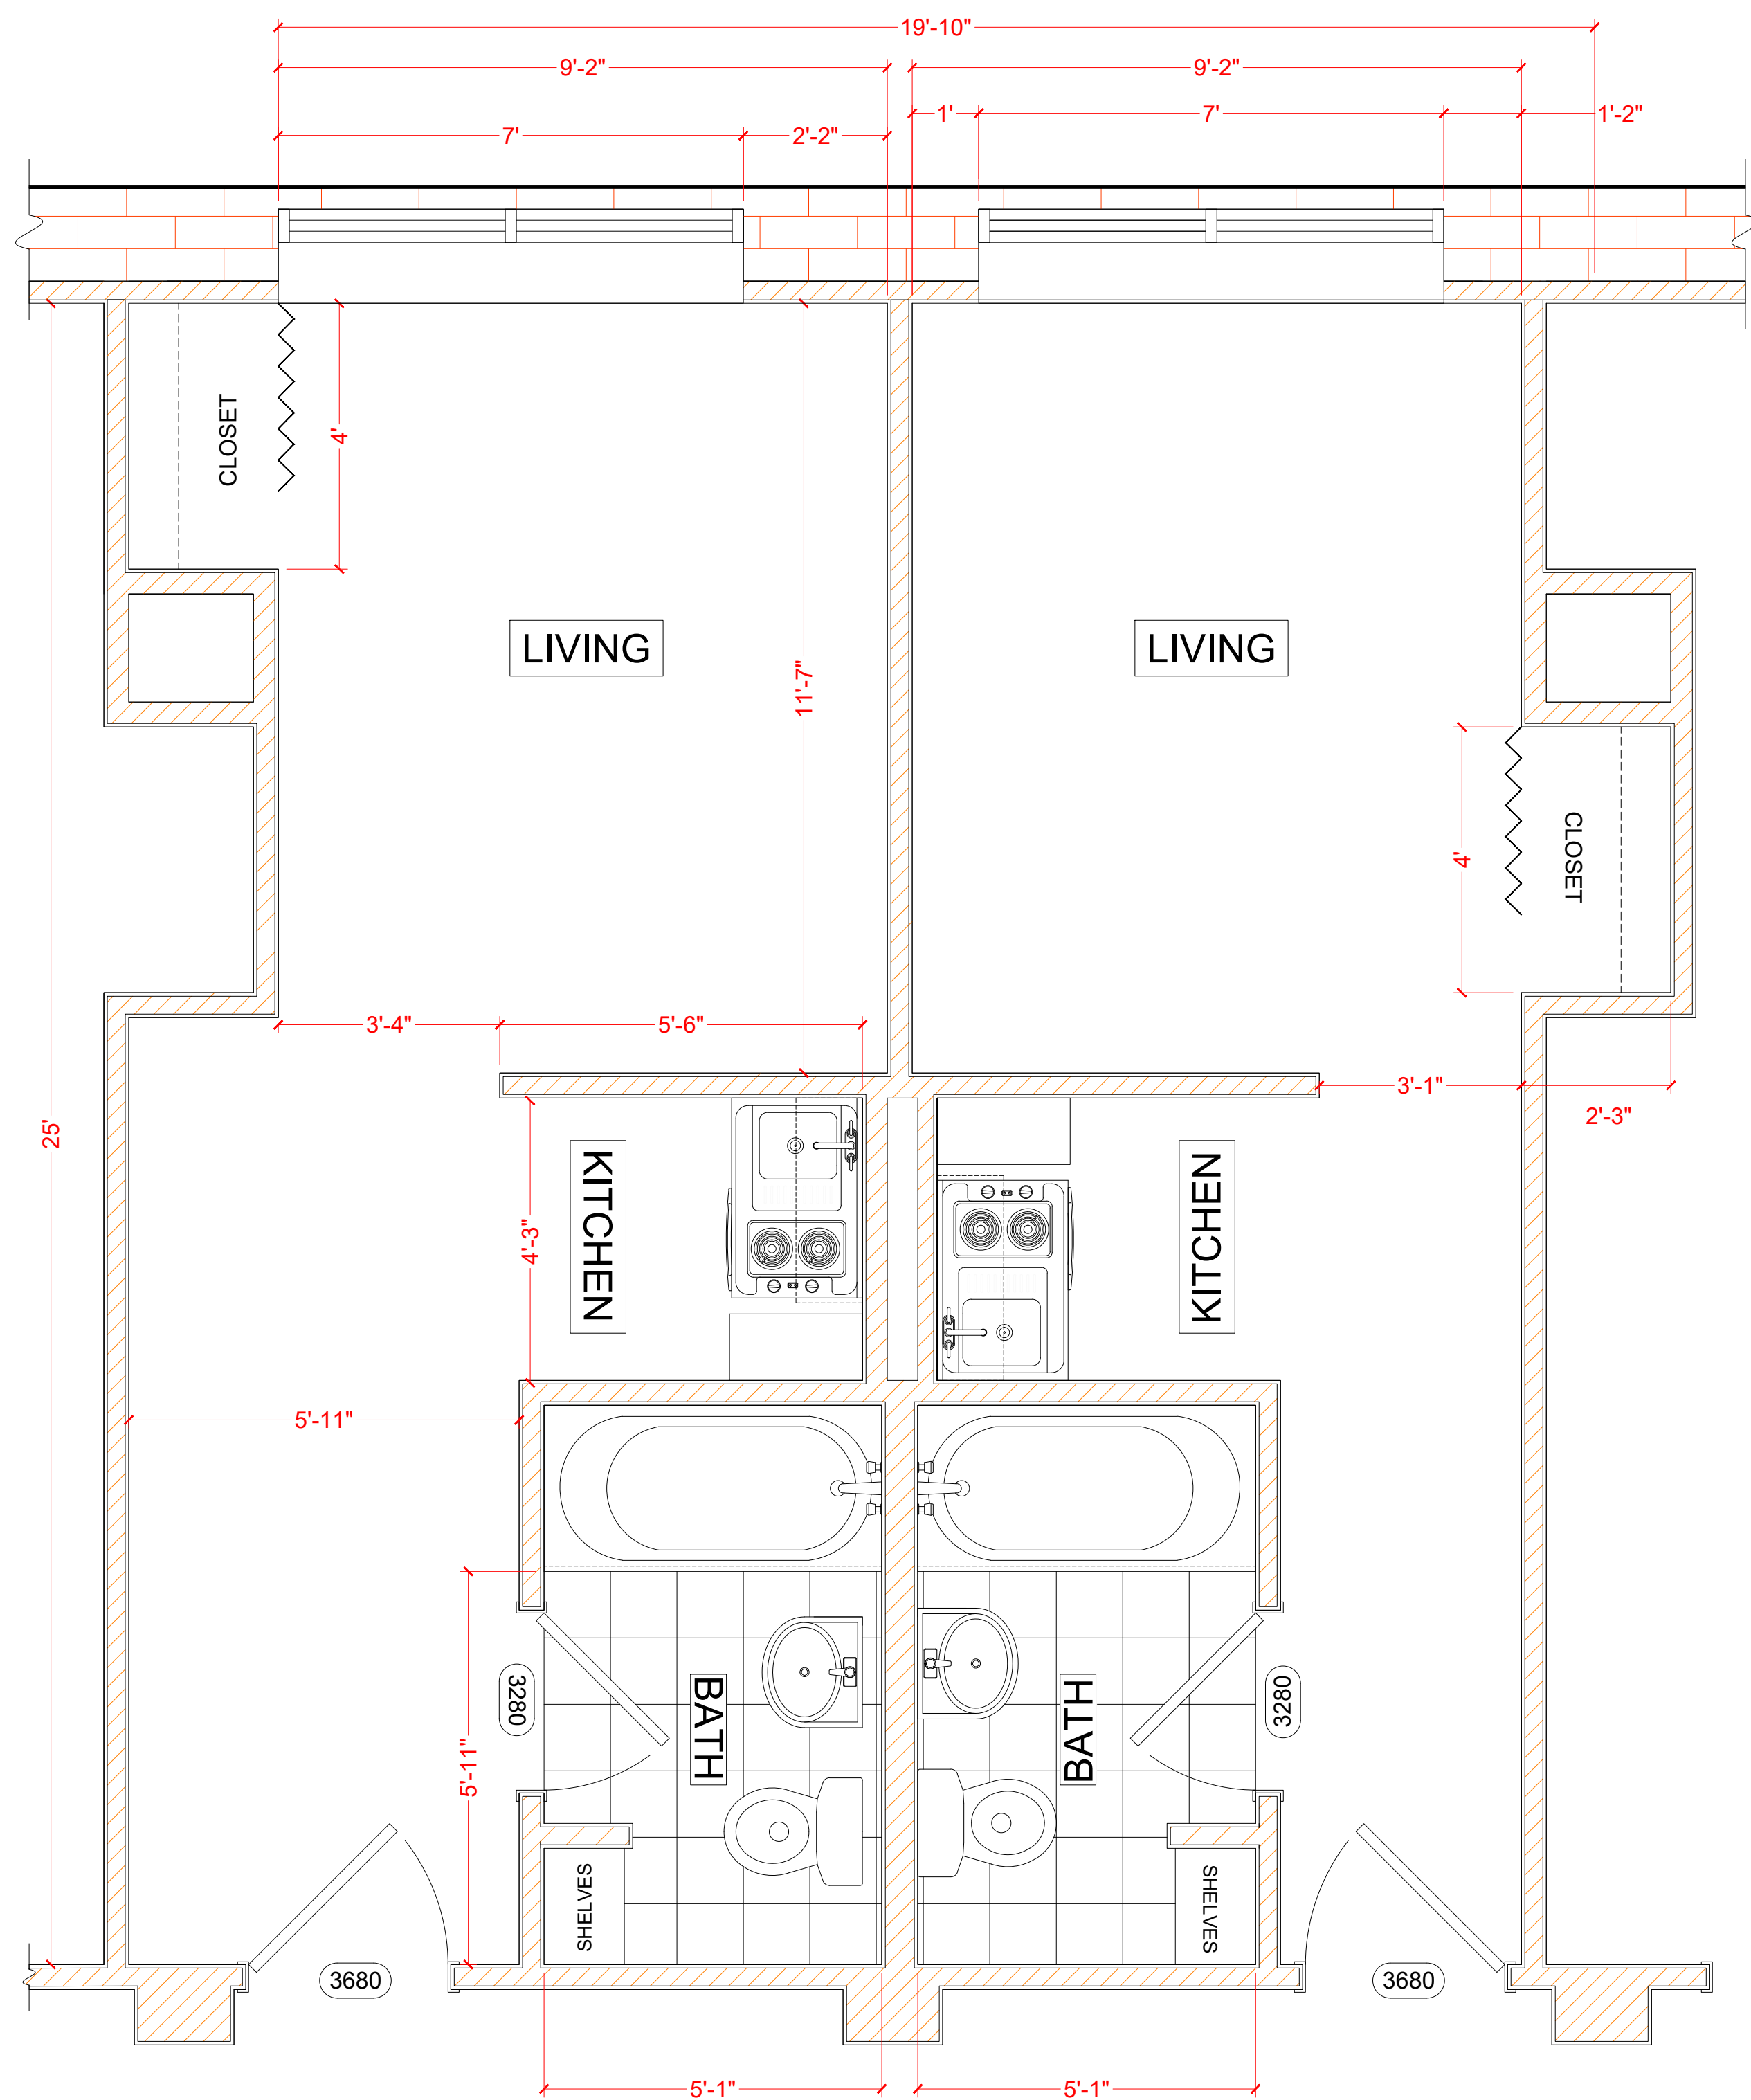

1 ENLARGED RESIDENT ROOM PLANS
SCALE: 1/2"=1'

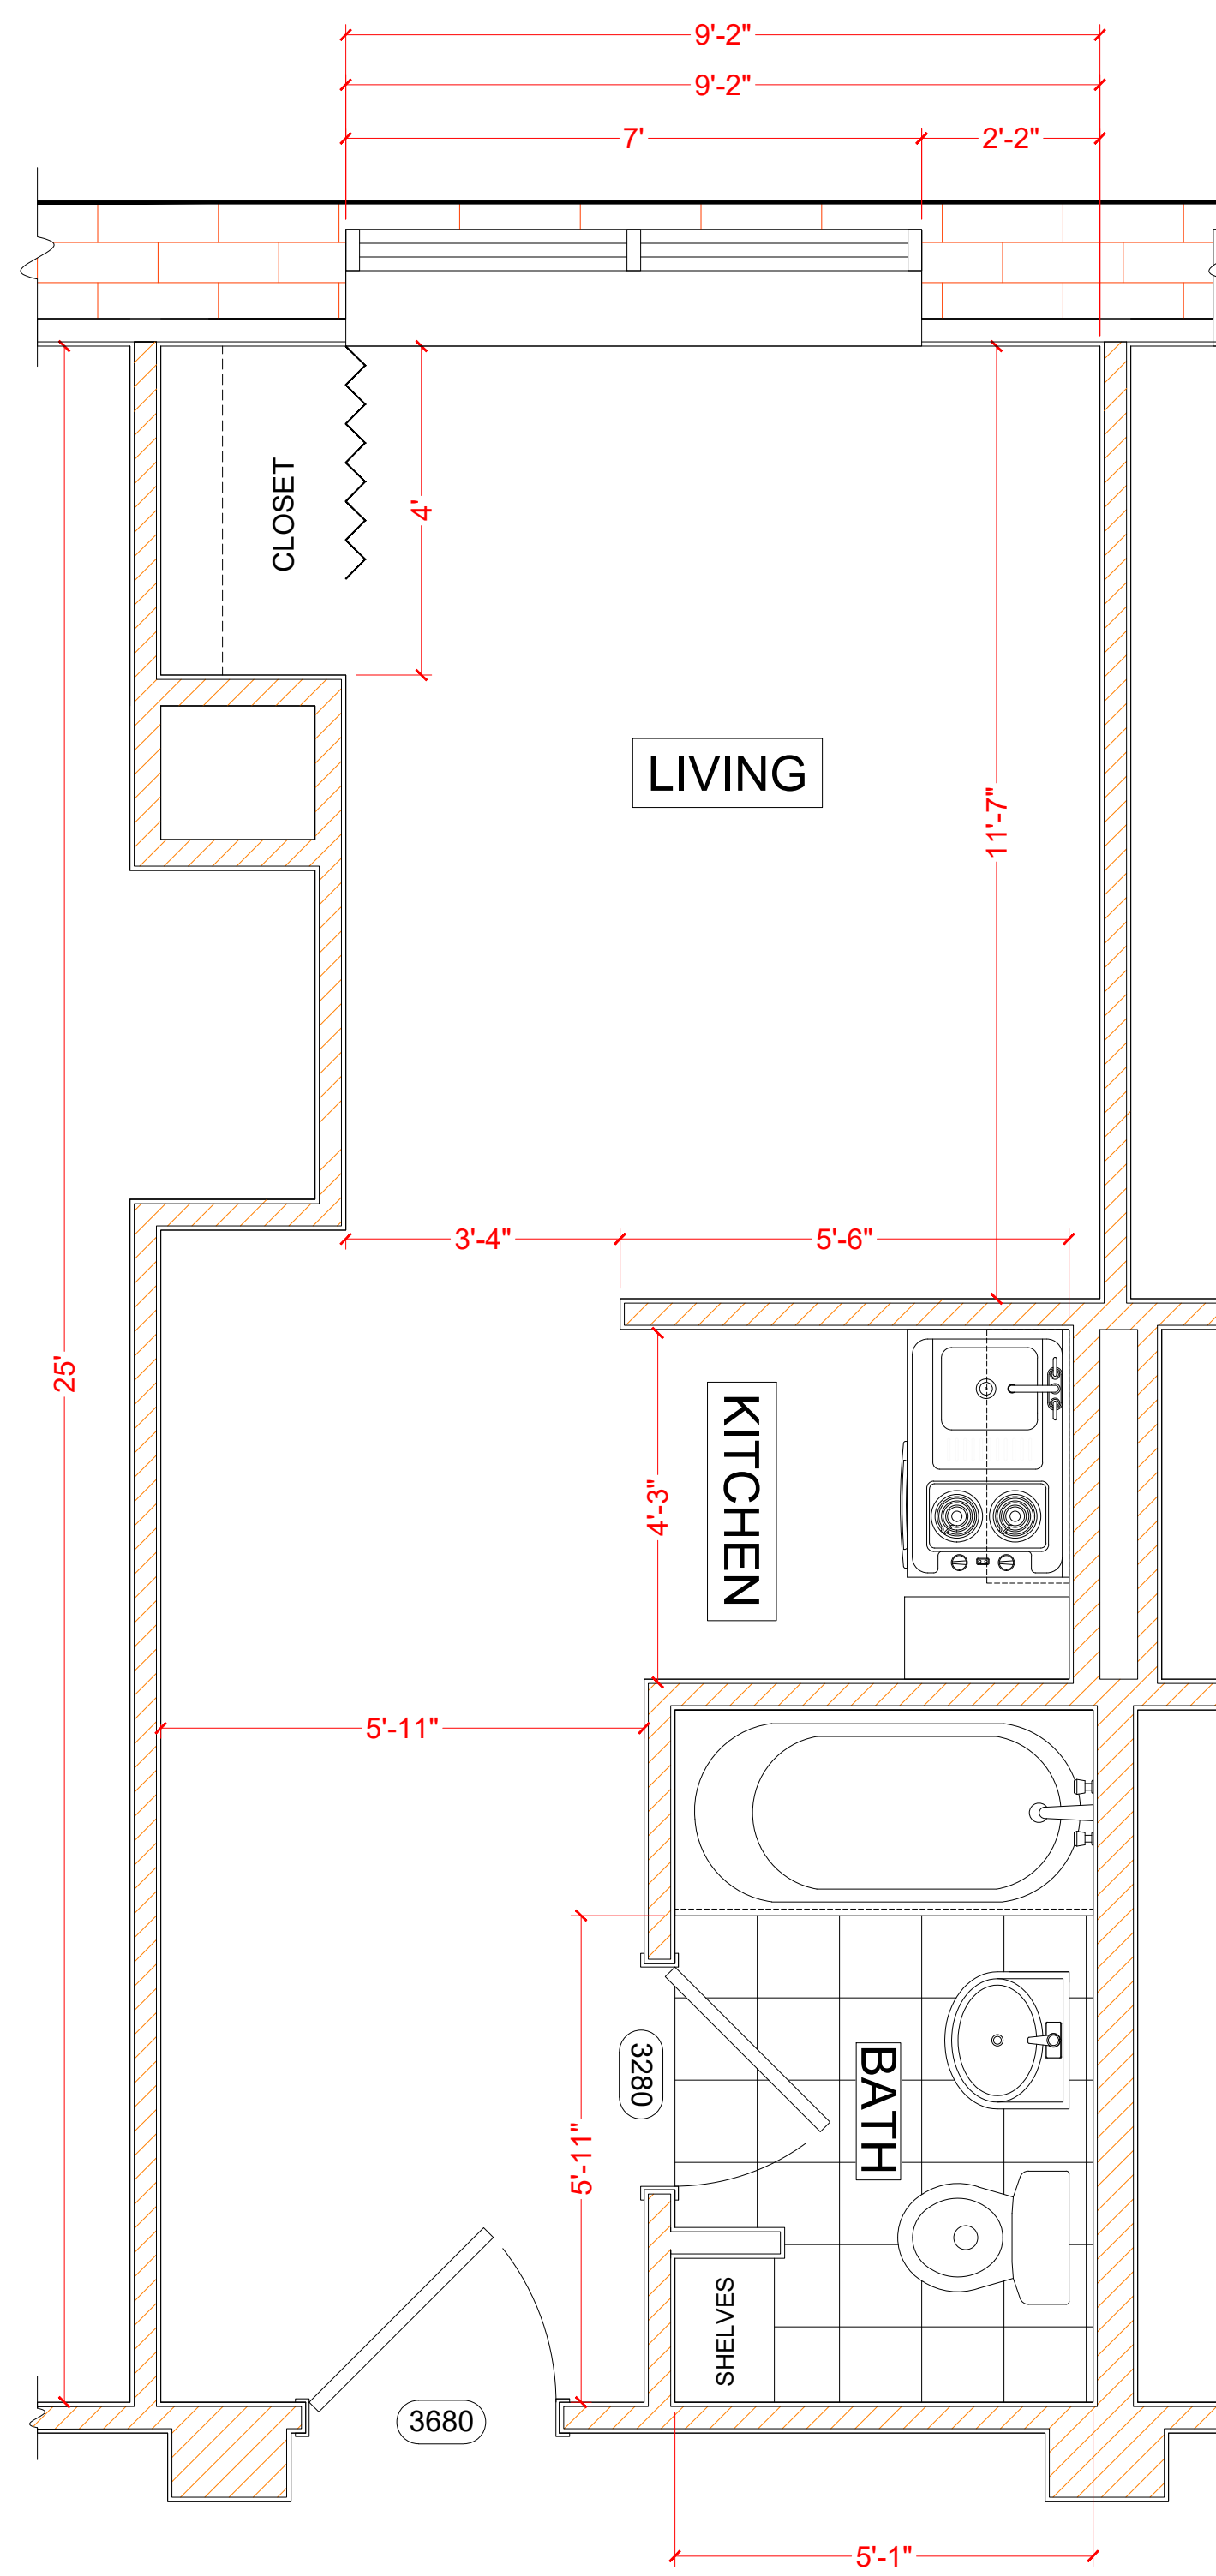

2 ENLARGED RESIDENT ROOM PLAN
SCALE: 1/2"=1'

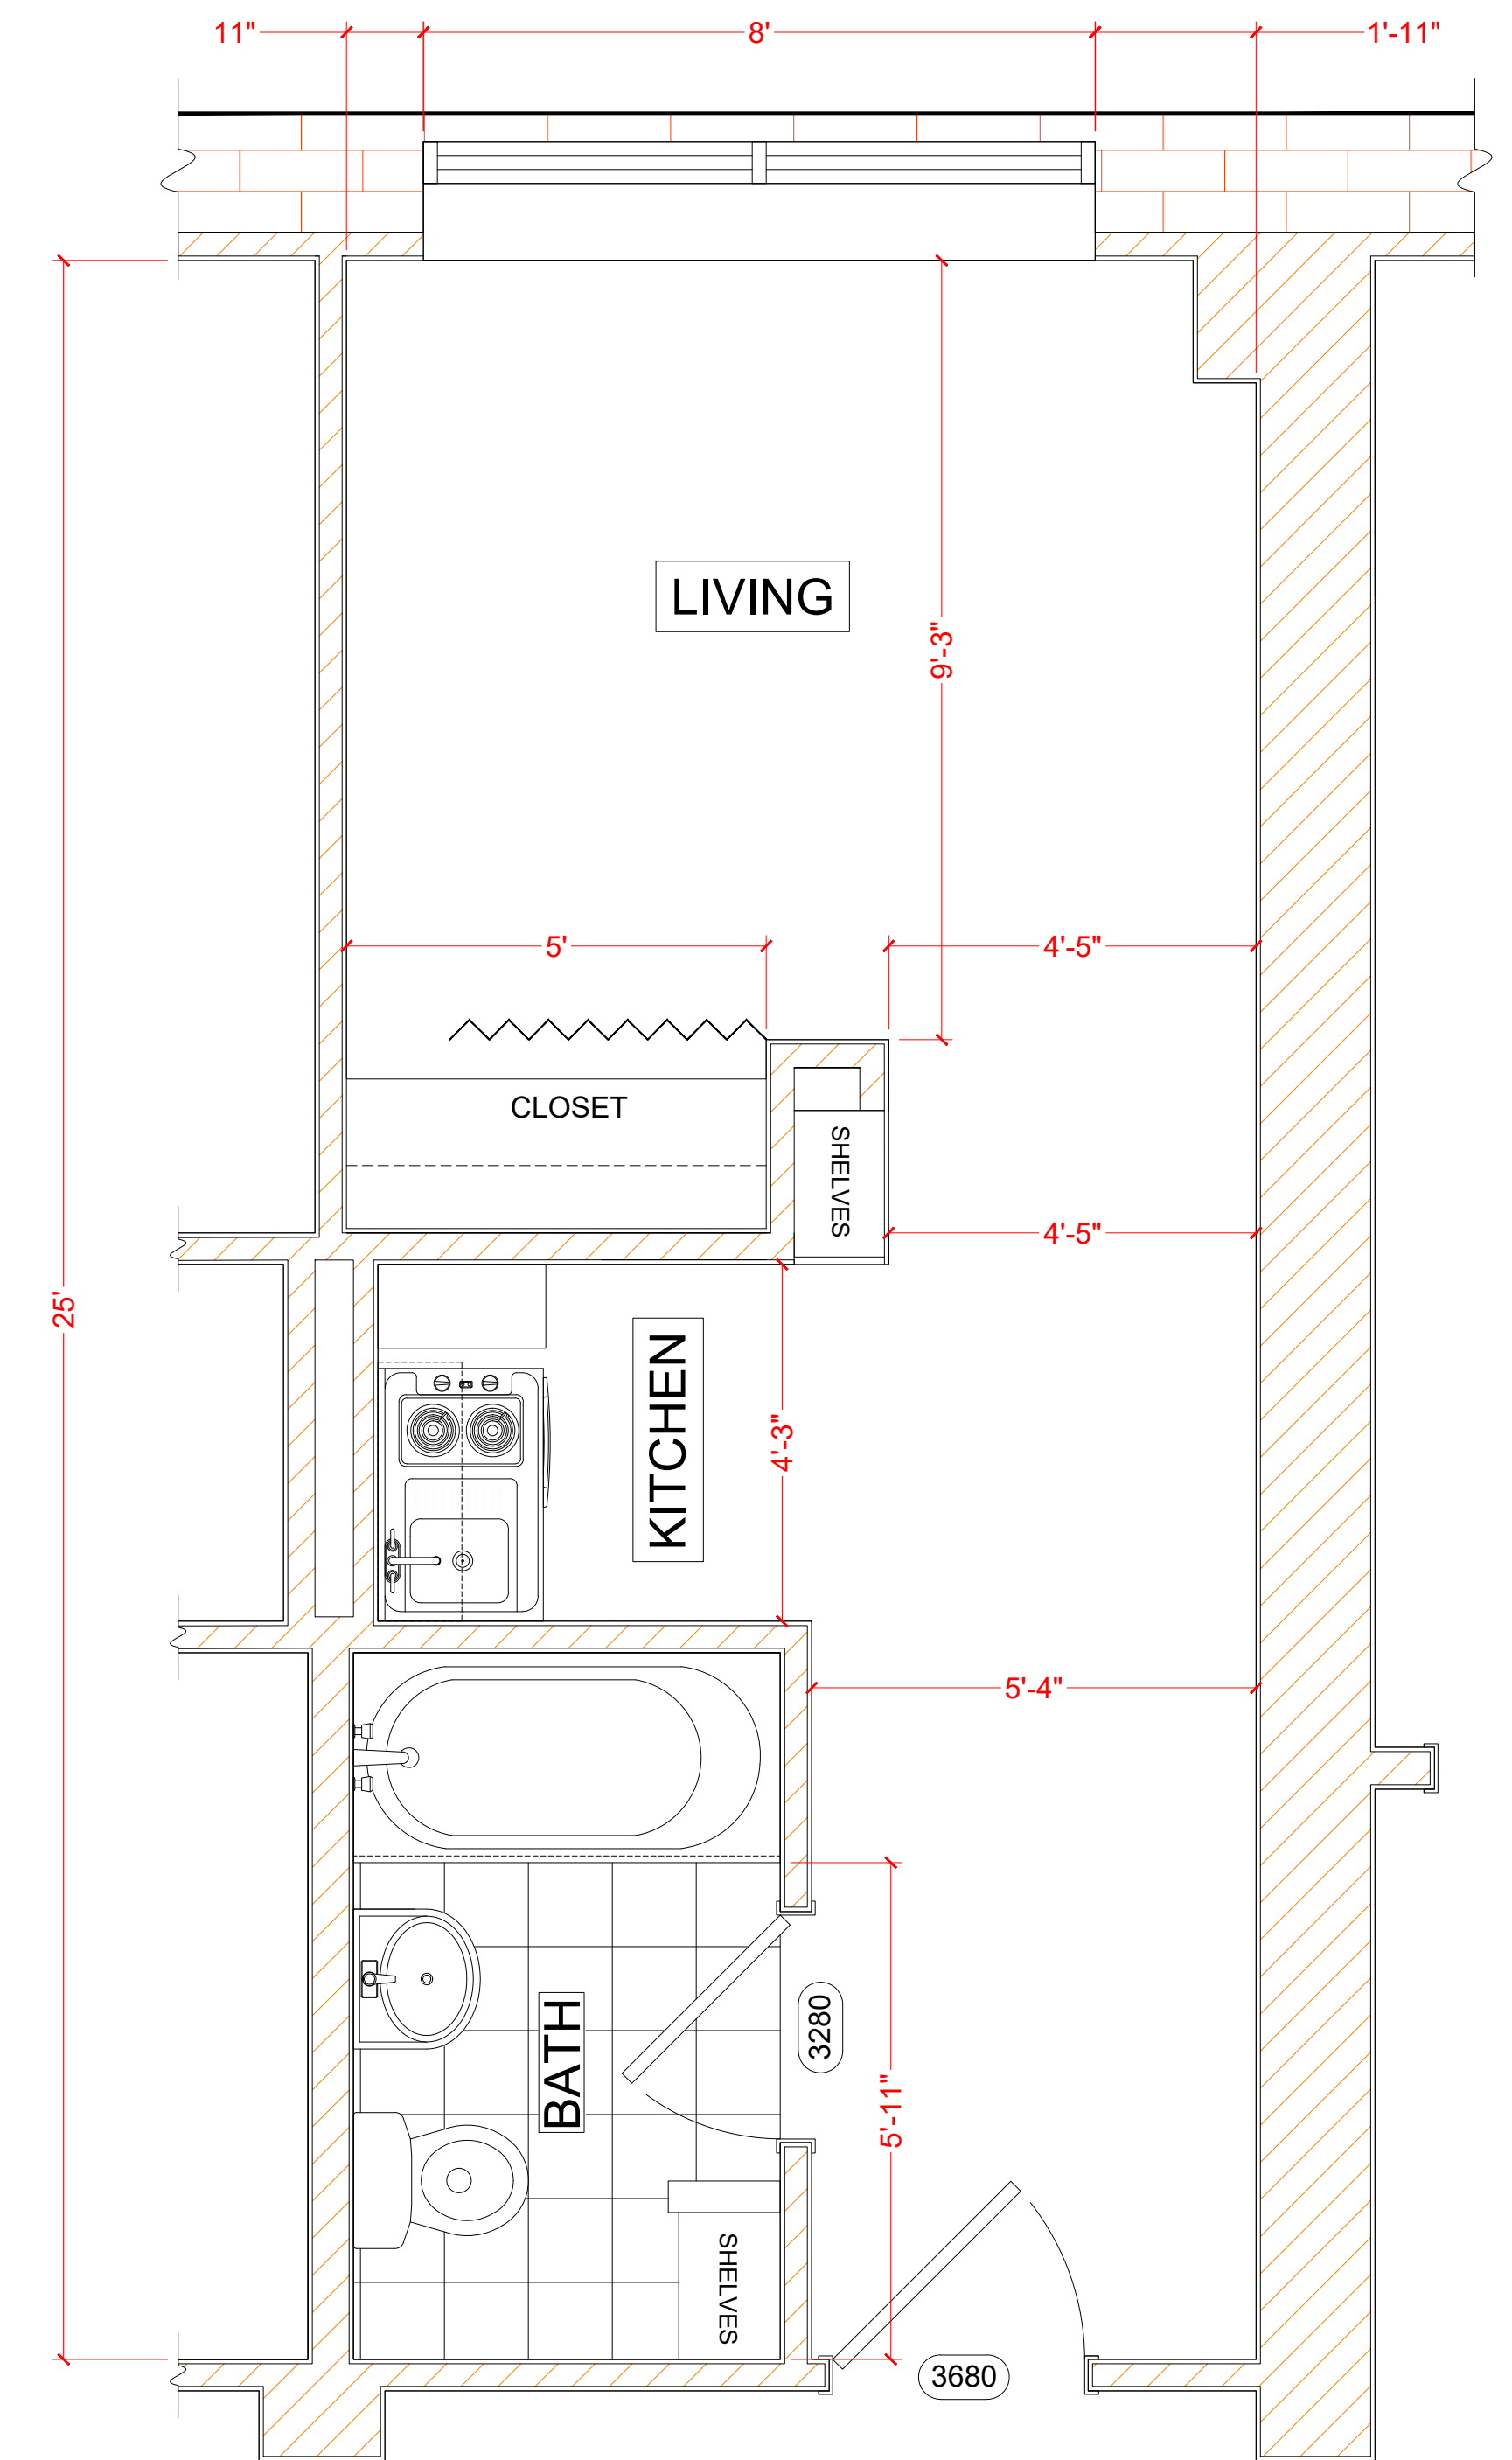

3 ENLARGED RESIDENT ROOM PLAN
SCALE: 1/2"=1'

PROJECT
DEMO & RENOVATION
215 LELIA ST
PITTSBURGH, PA 15211

OWNER
TULIO BASTILLO
tulio007@msn.com


SEAL
CADD SERVICES
C. BRYSON
3-A PRECISION DRAFTING
3apdrafting@gmail.com

DRWN BY
C. BRYSON 04.06.24


CHKD BY

A111

ARCH D

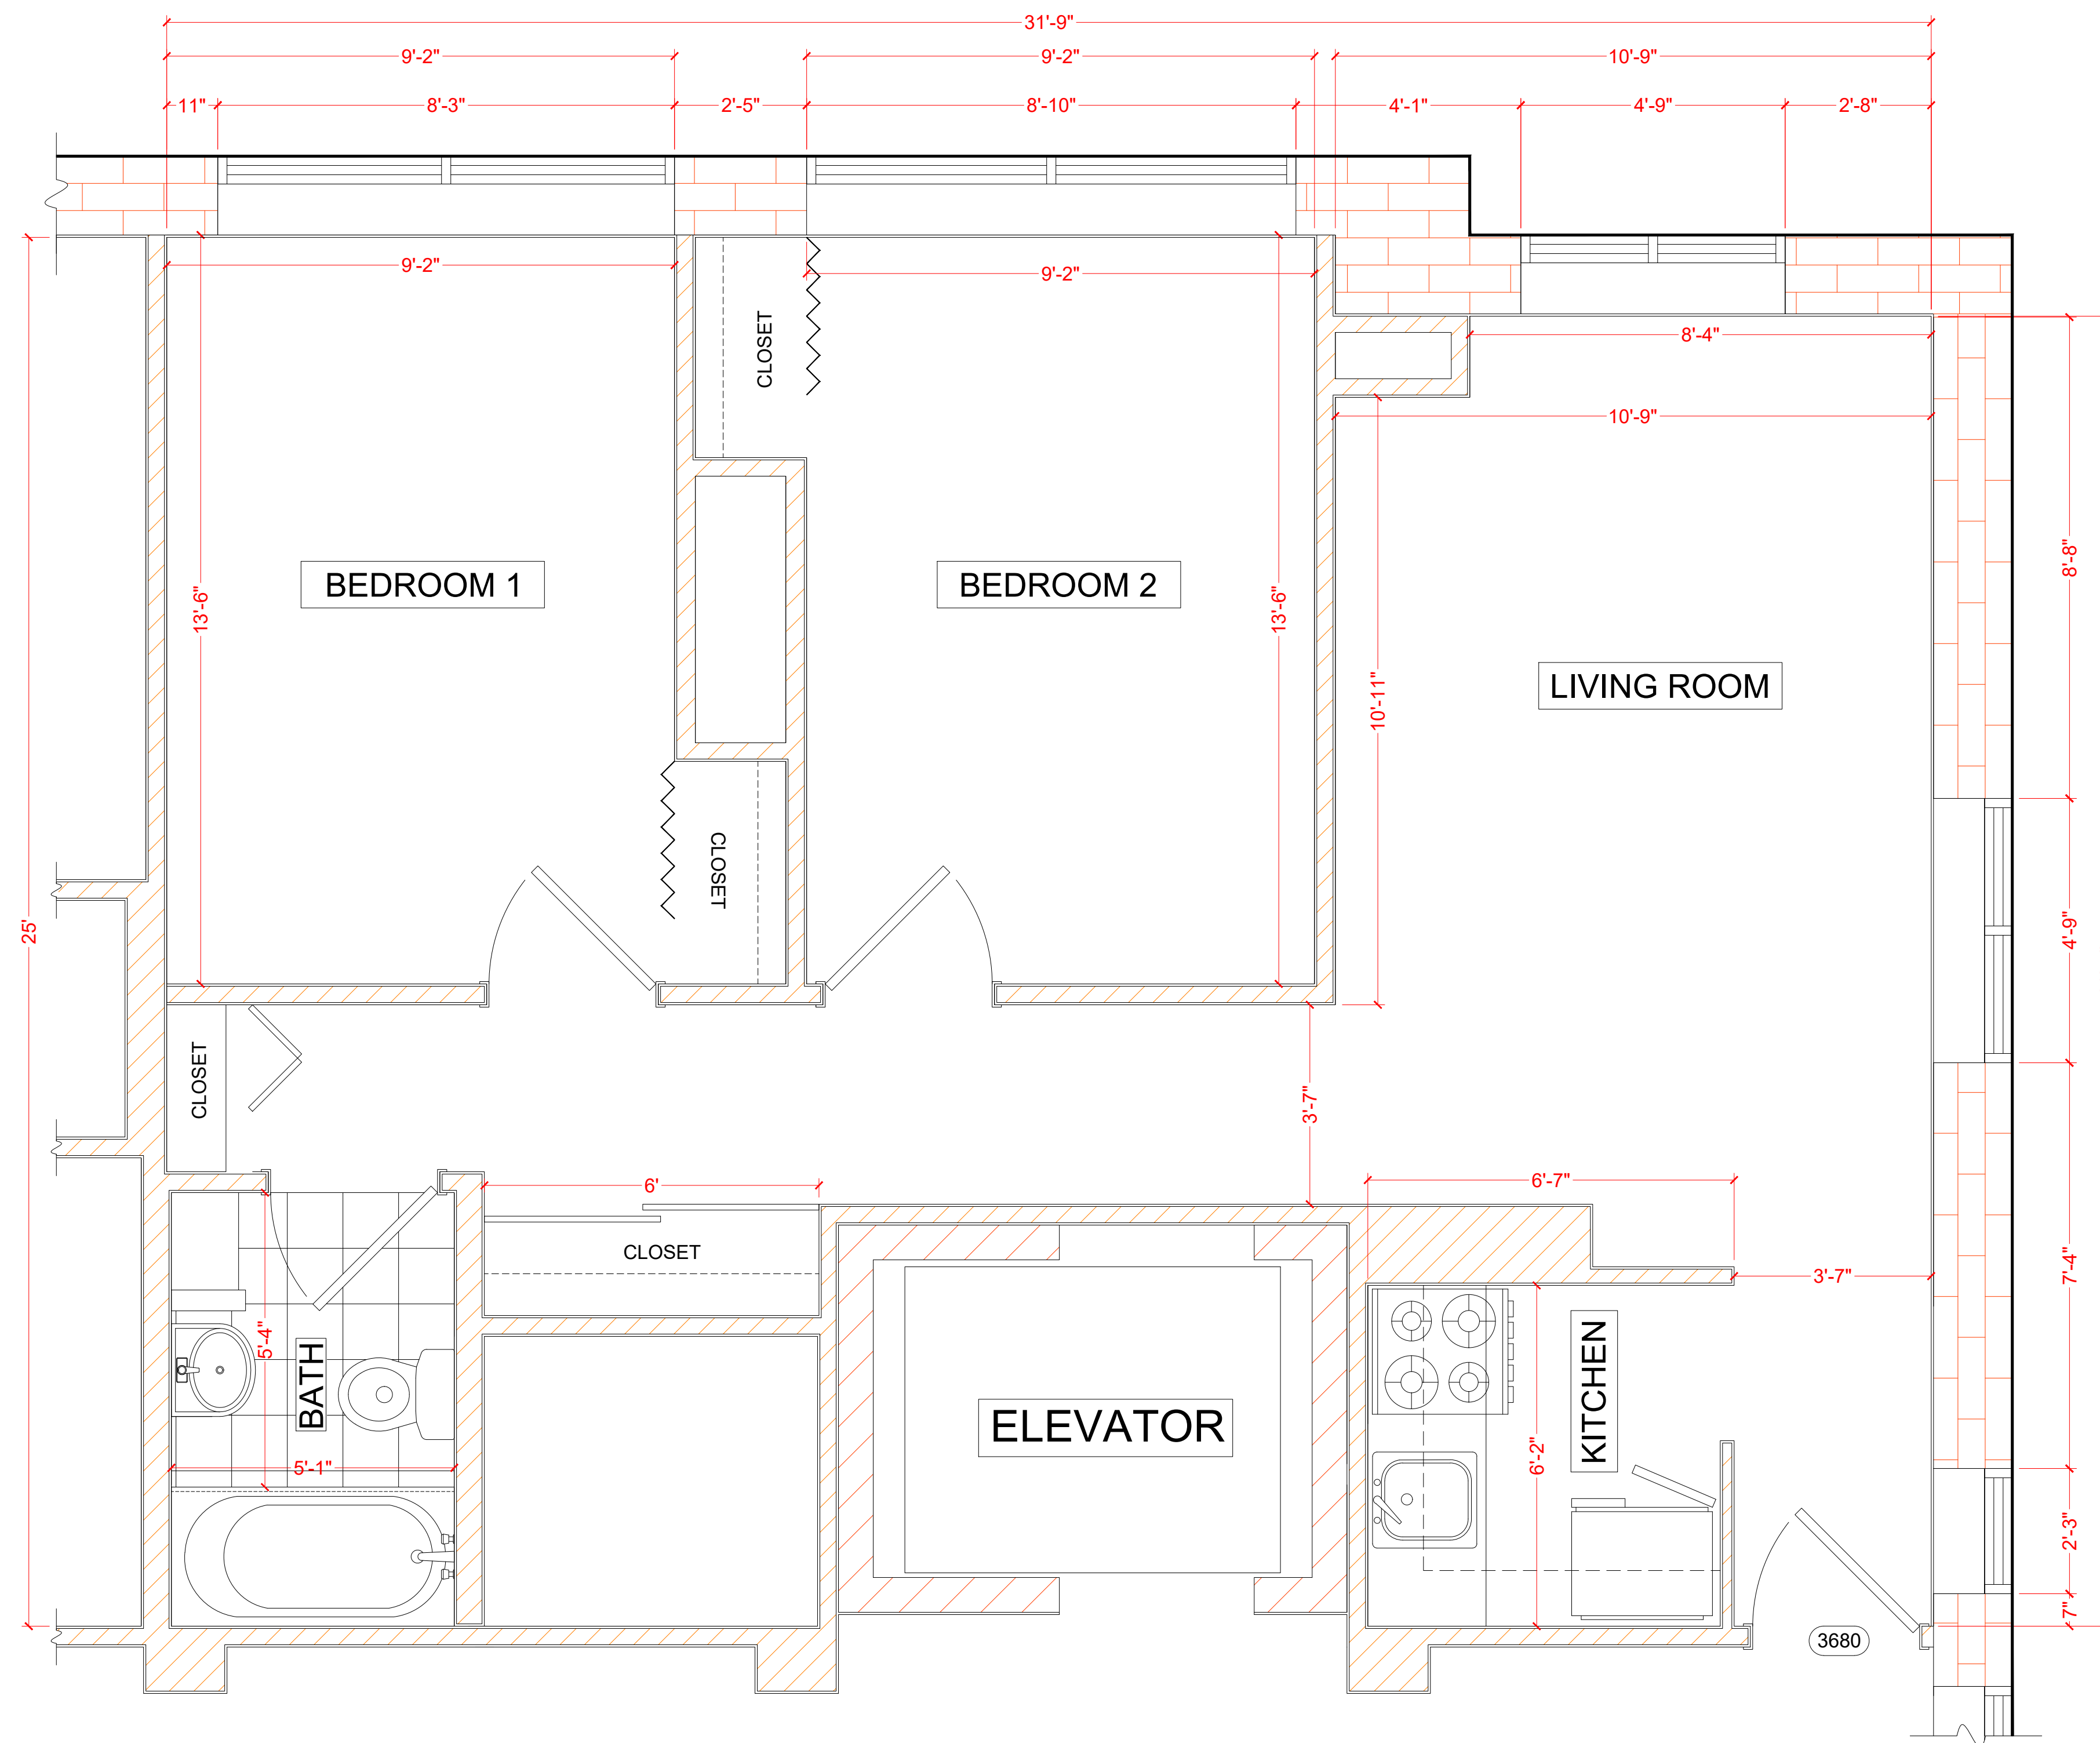

1 ENLARGED RESIDENT ROOM PLAN
SCALE: 1/2"=1'

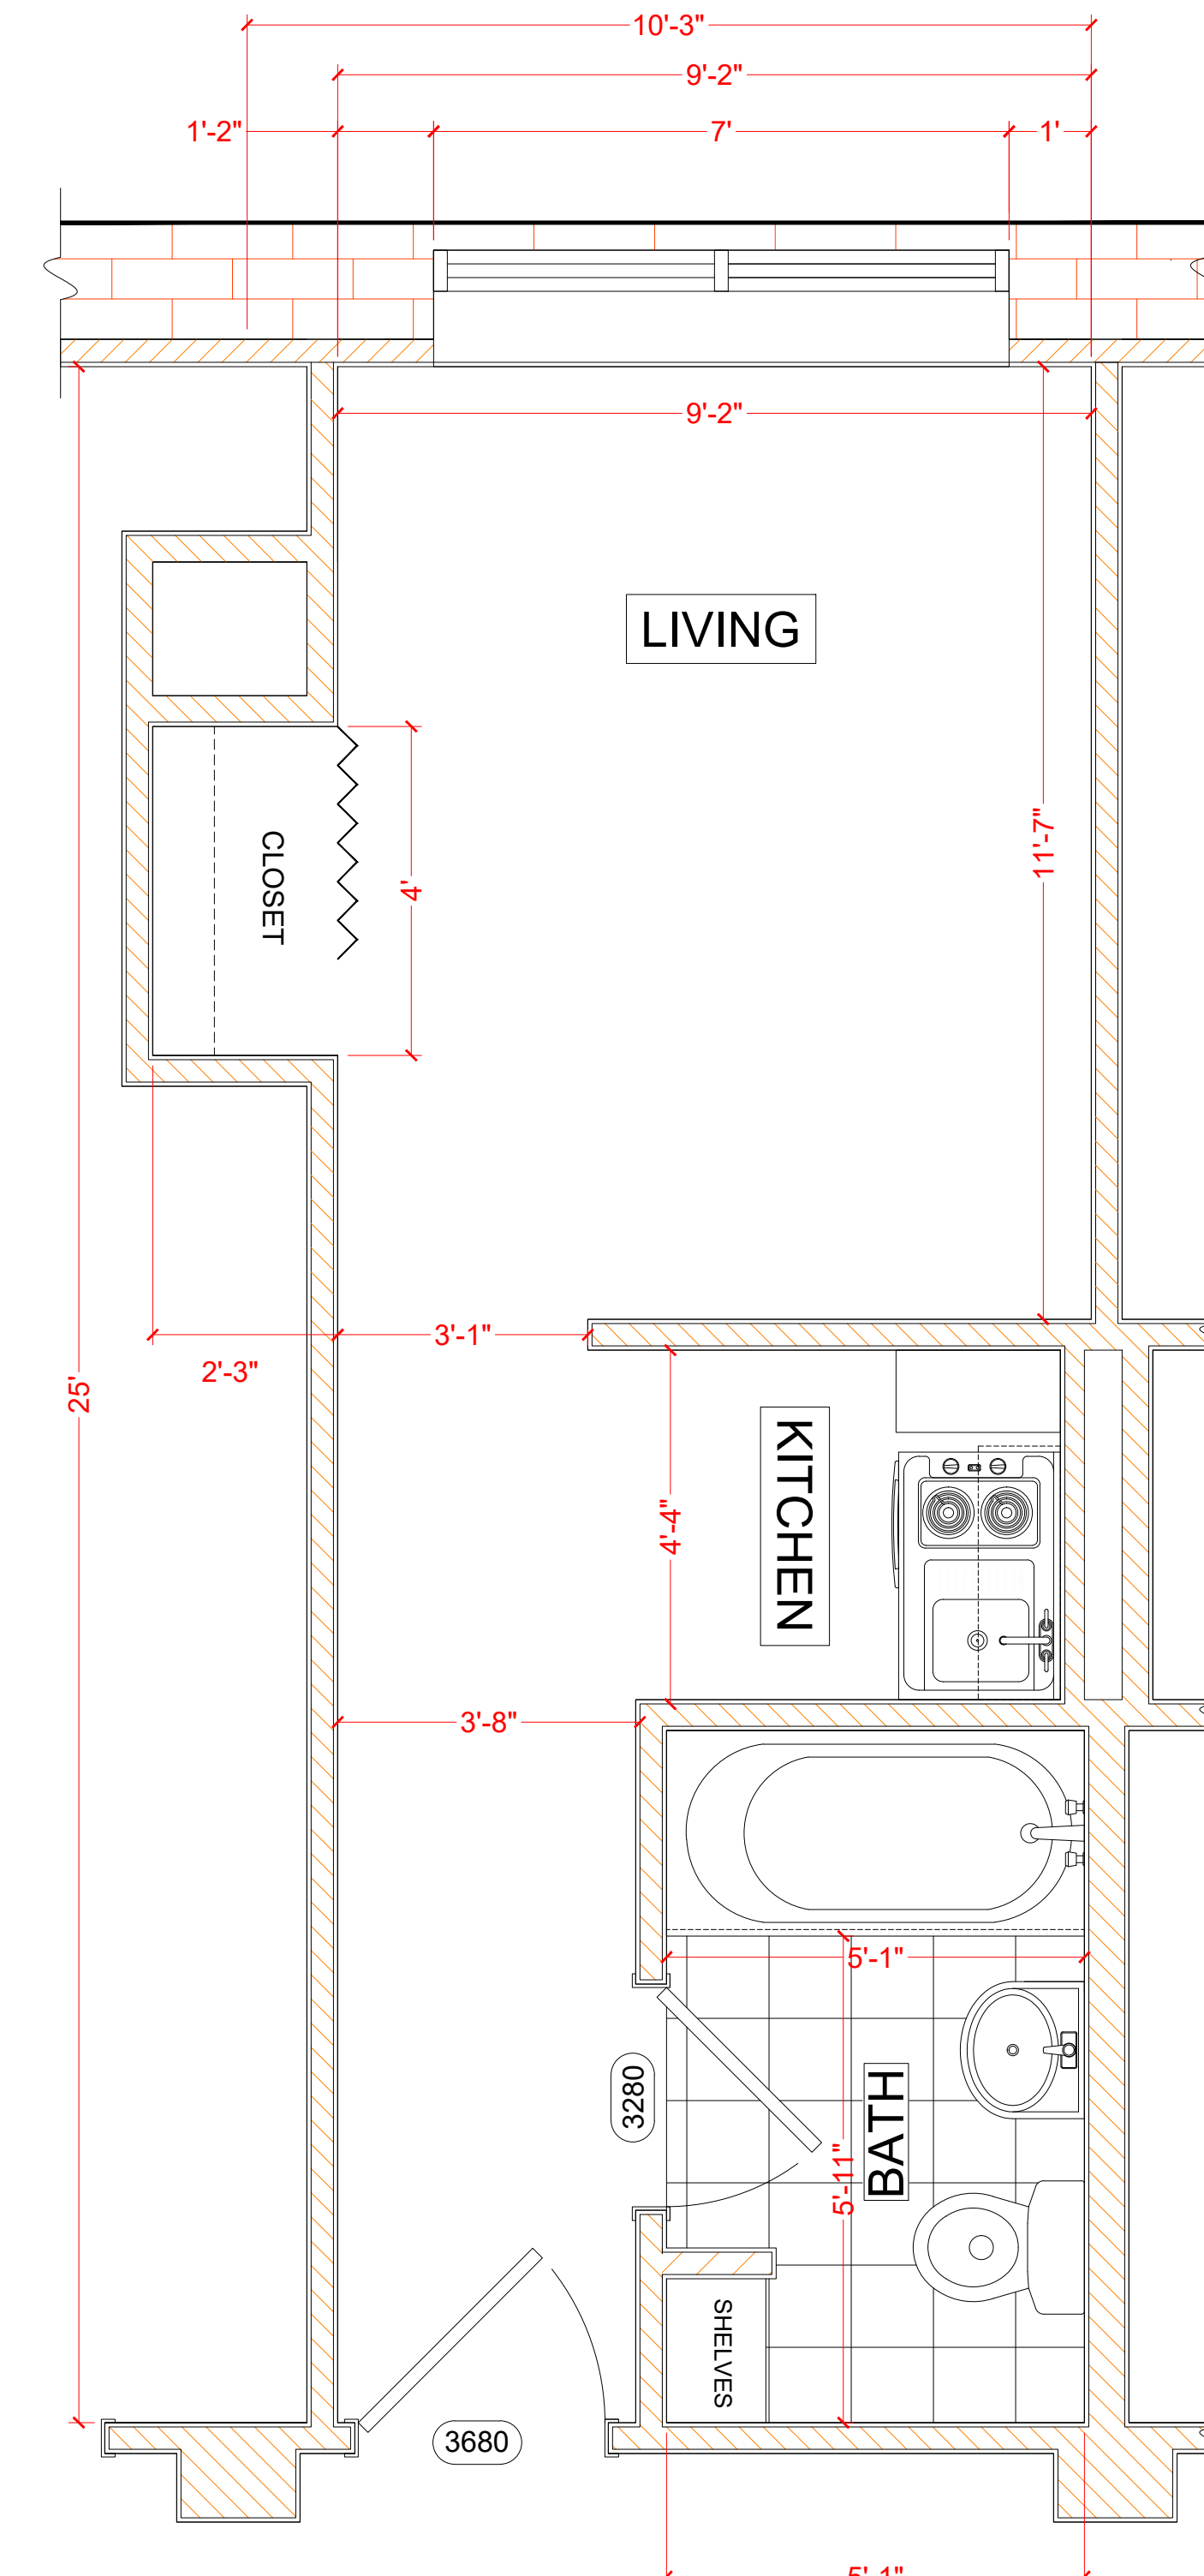

2 ENLARGED RESIDENT ROOM PLAN
SCALE: 1/2"=1'

PROJECT
DEMO & RENOVATION
215 LELIA ST
PITTSBURGH, PA 15211

OWNER
TULIO BASTILLO
tulio007@msn.com

SEAL


CADD SERVICES
C. BRYSON
3-A PRECISION DRAFTING
3apdrafting@gmail.com

DRWN BY
C. BRYSON 04.06.24


CHKD BY

A112

ARCH D

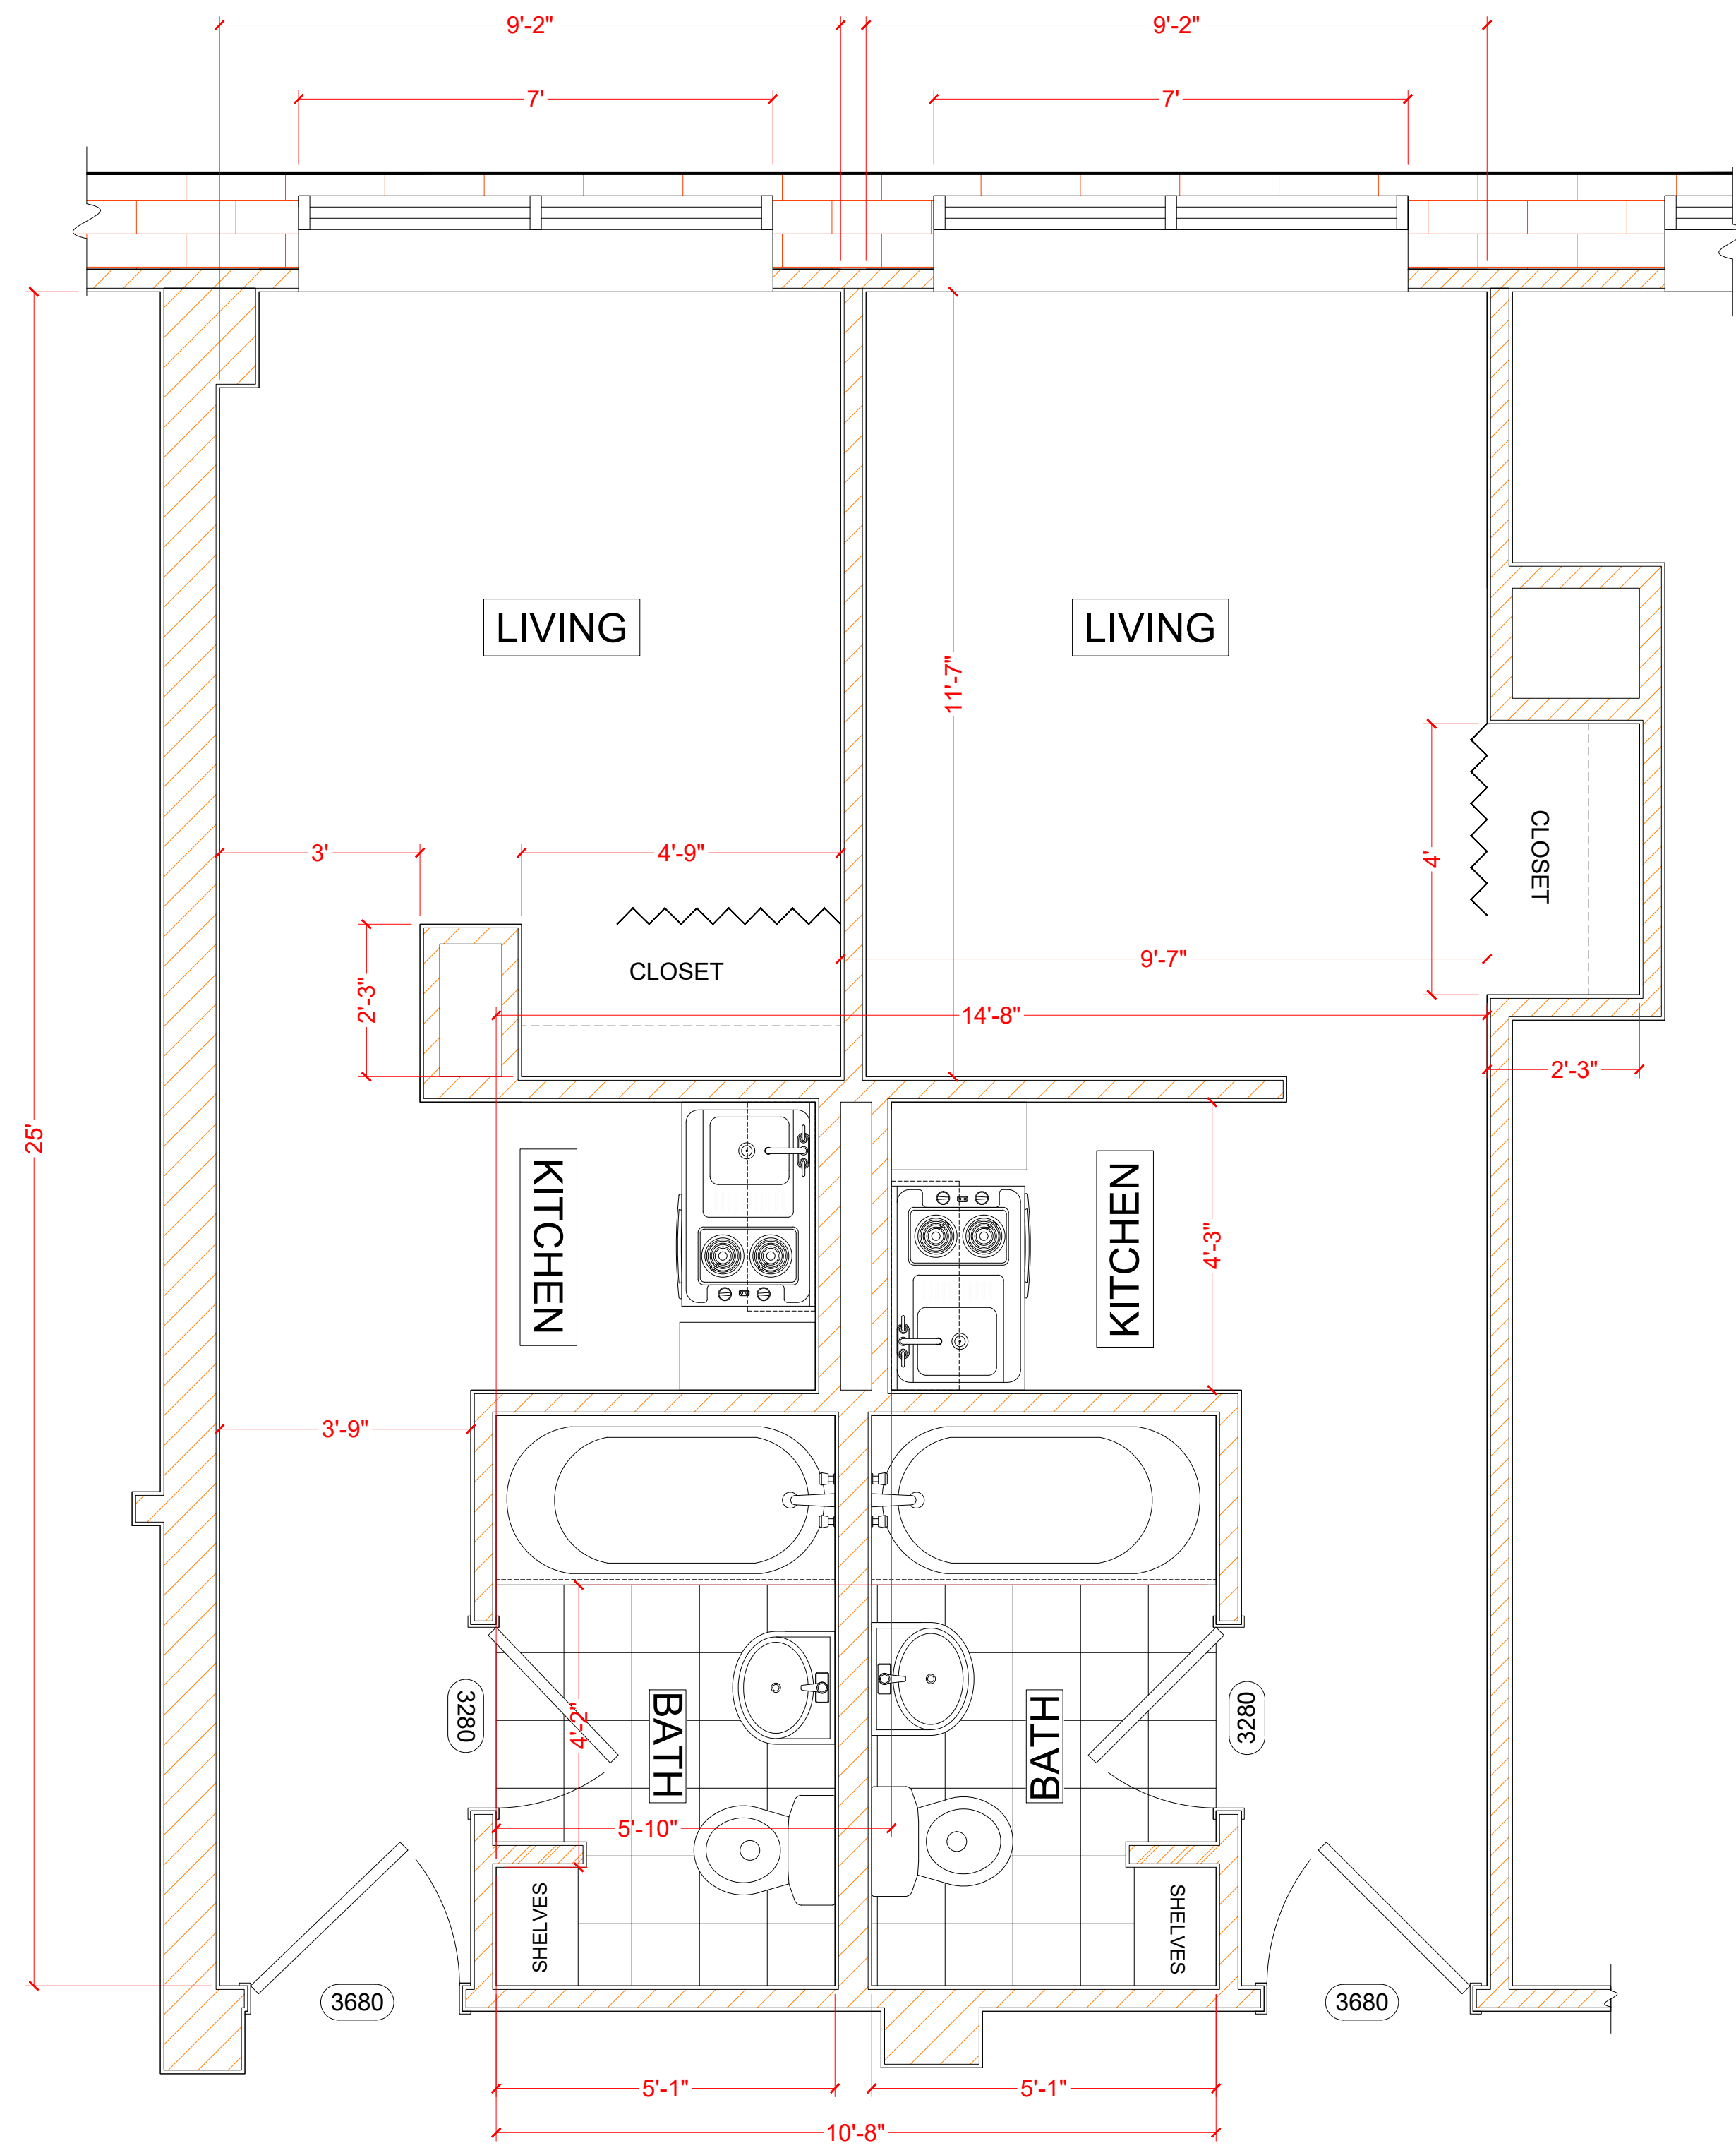

1 ENLARGED RESIDENT ROOM PLANS
SCALE: 1/2"=1'

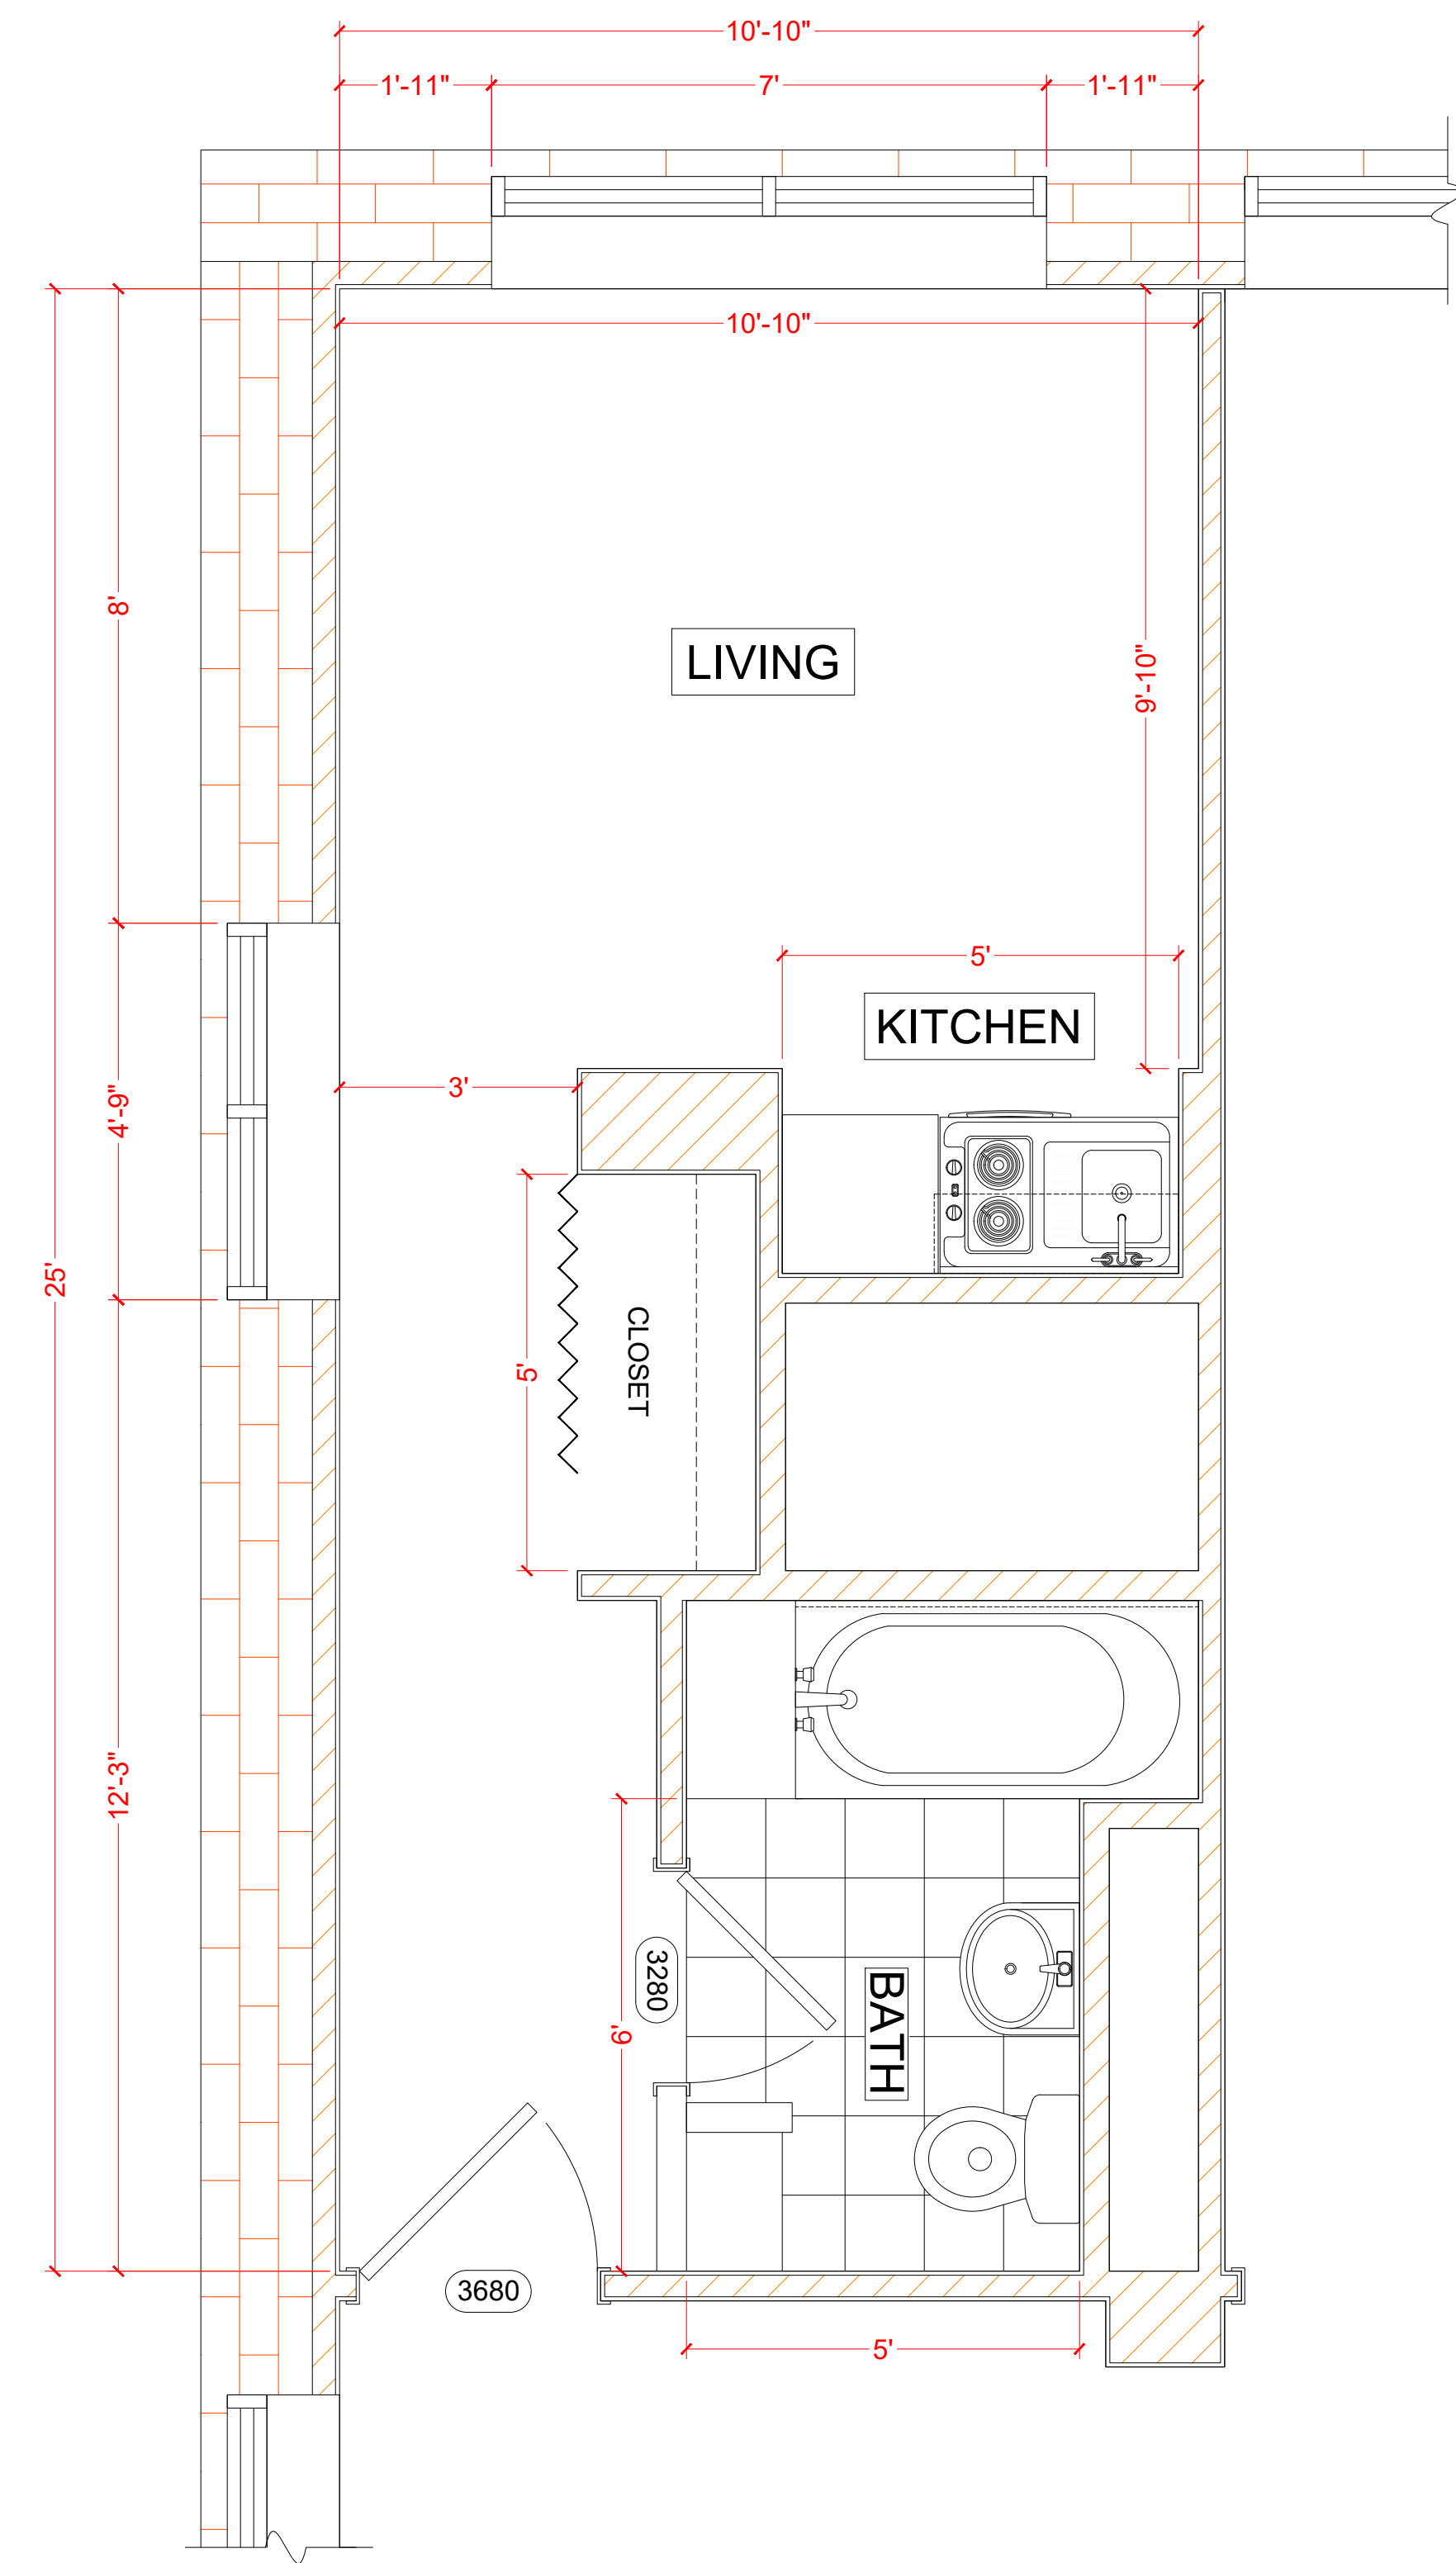

2 ENLARGED RESIDENT ROOM PLAN
SCALE: 1/2"=1'

PROJECT
DEMO & RENOVATION
215 LELIA ST
PITTSBURGH, PA 15211

OWNER
TULIO BASTILLO
tulio007@msn.com

SEAL


CADD SERVICES
C. BRYSON
3-A PRECISION DRAFTING
3apdrafting@gmail.com

DRWN BY
C. BRYSON 04.06.24


CHKD BY

A113

ARCH D

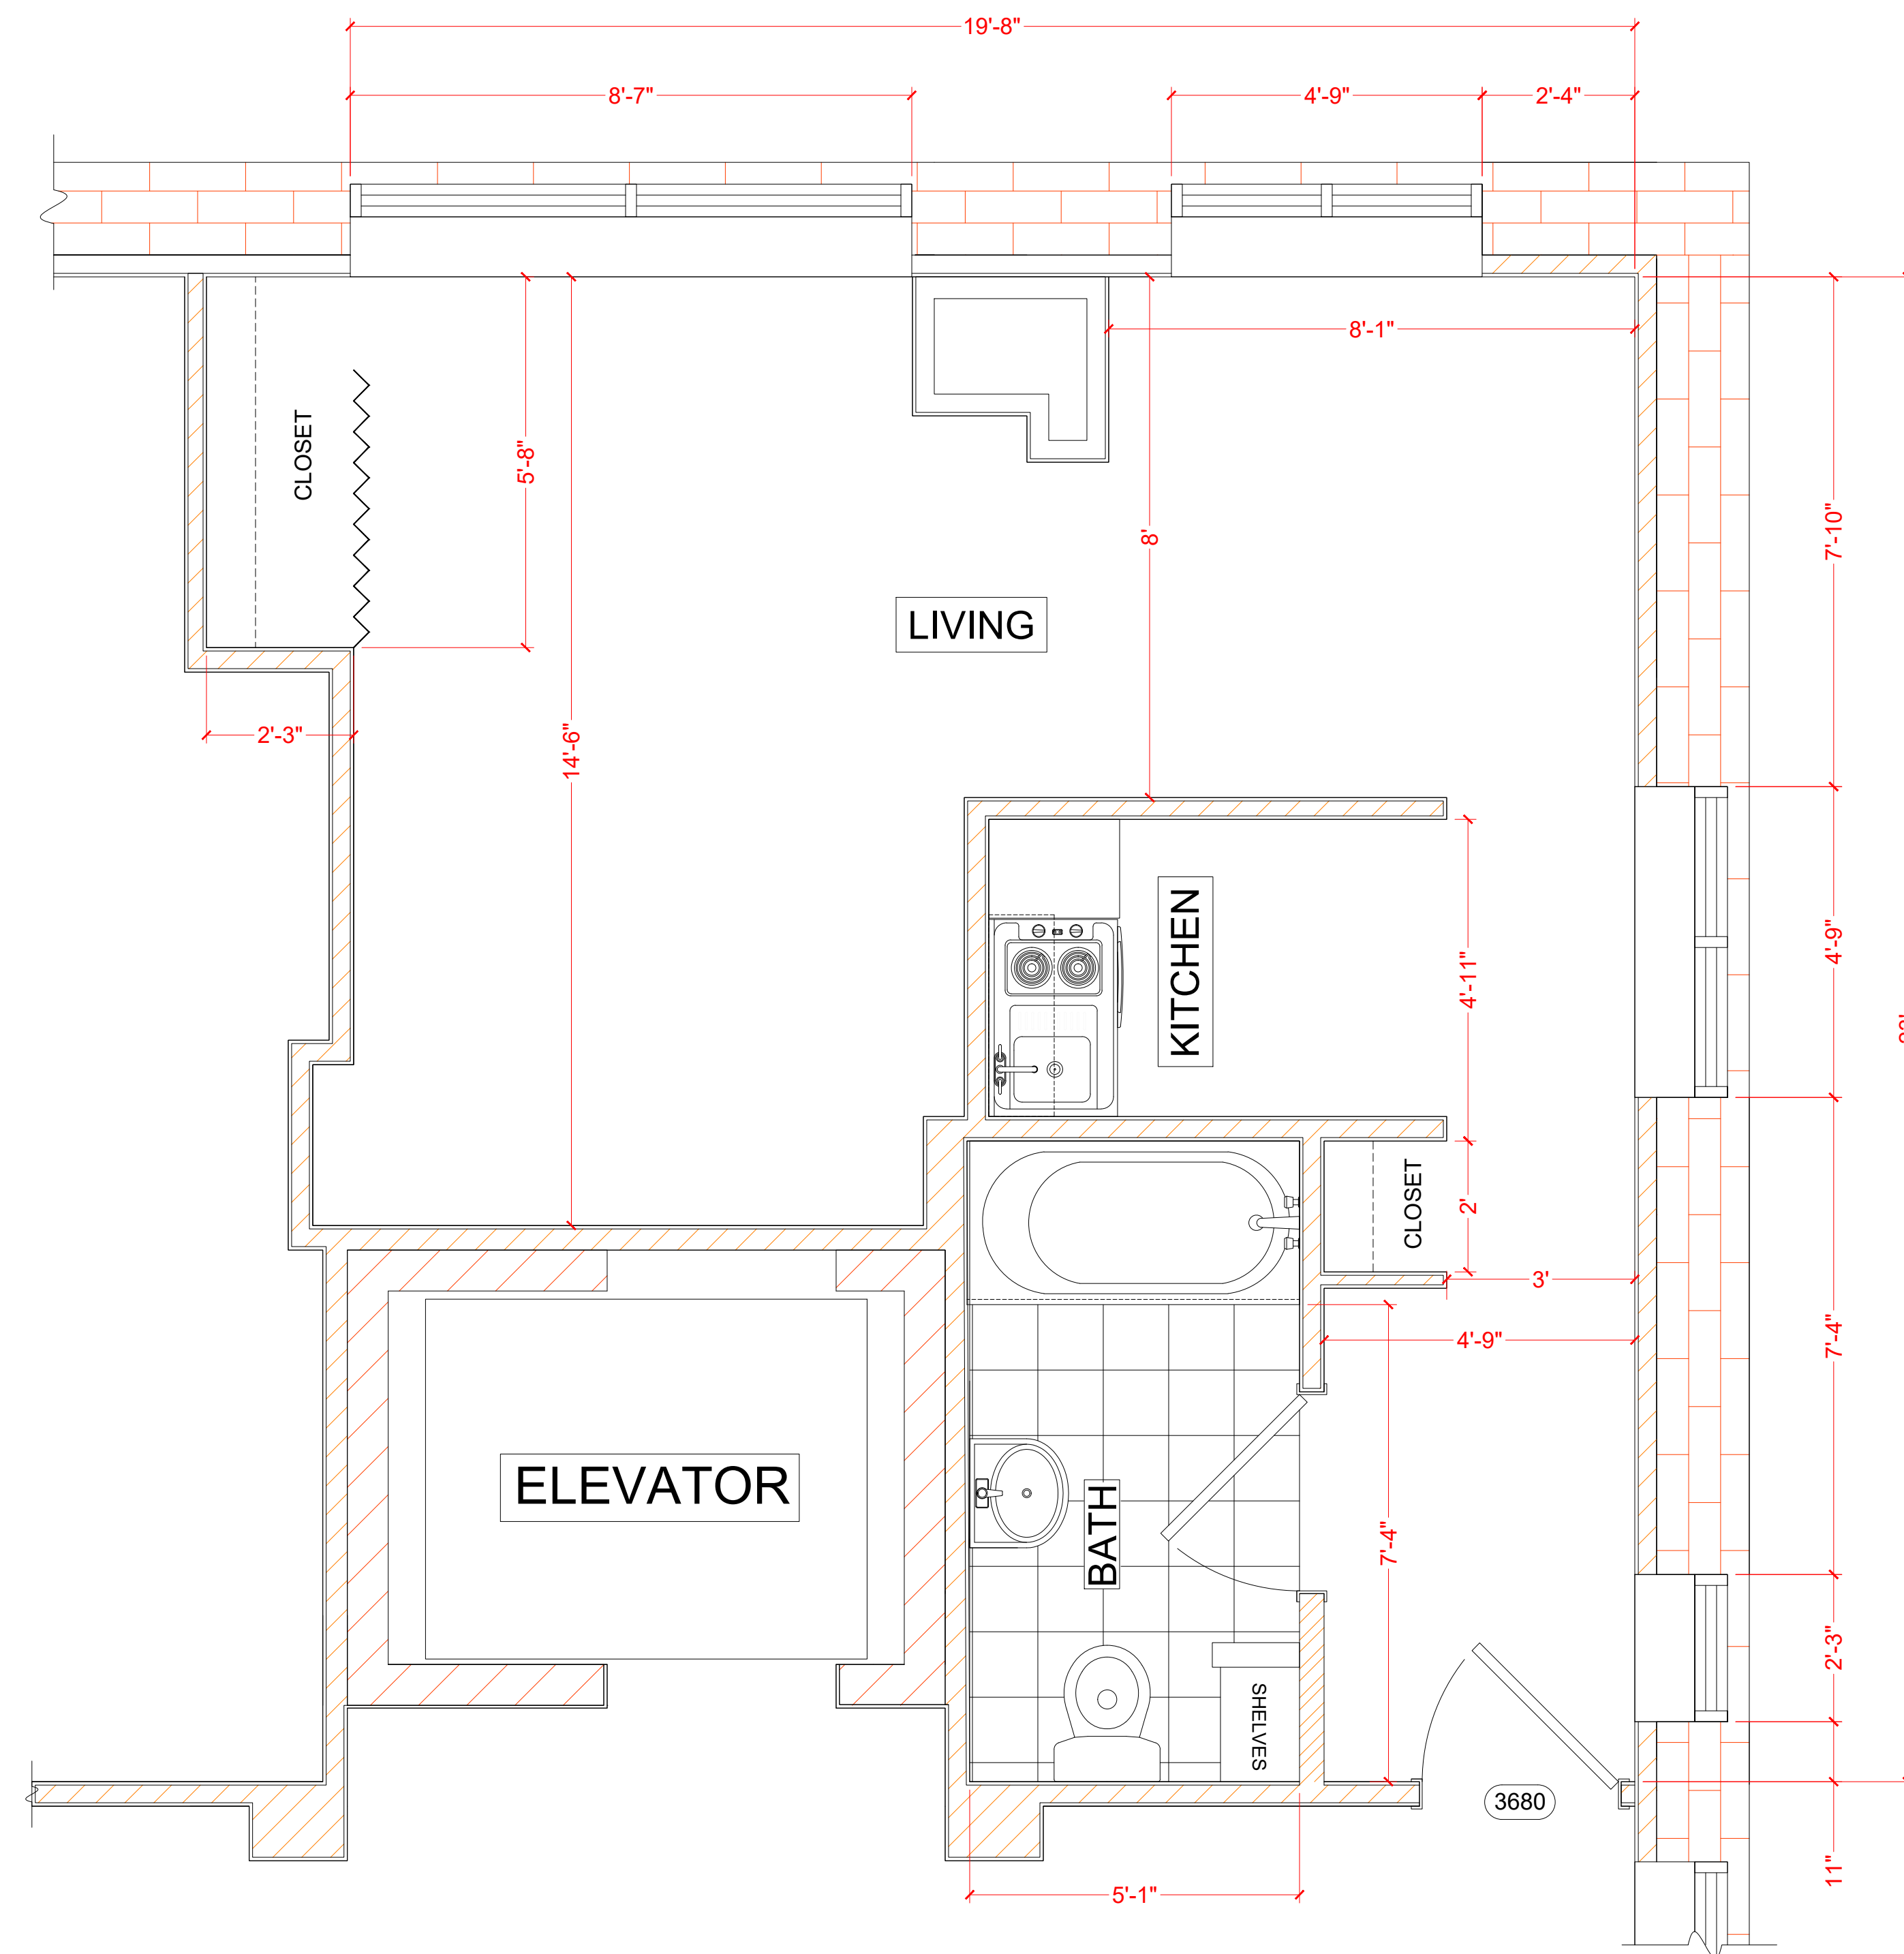

1 ENLARGED RESIDENT ROOM PLAN
SCALE: 1/2"=1'

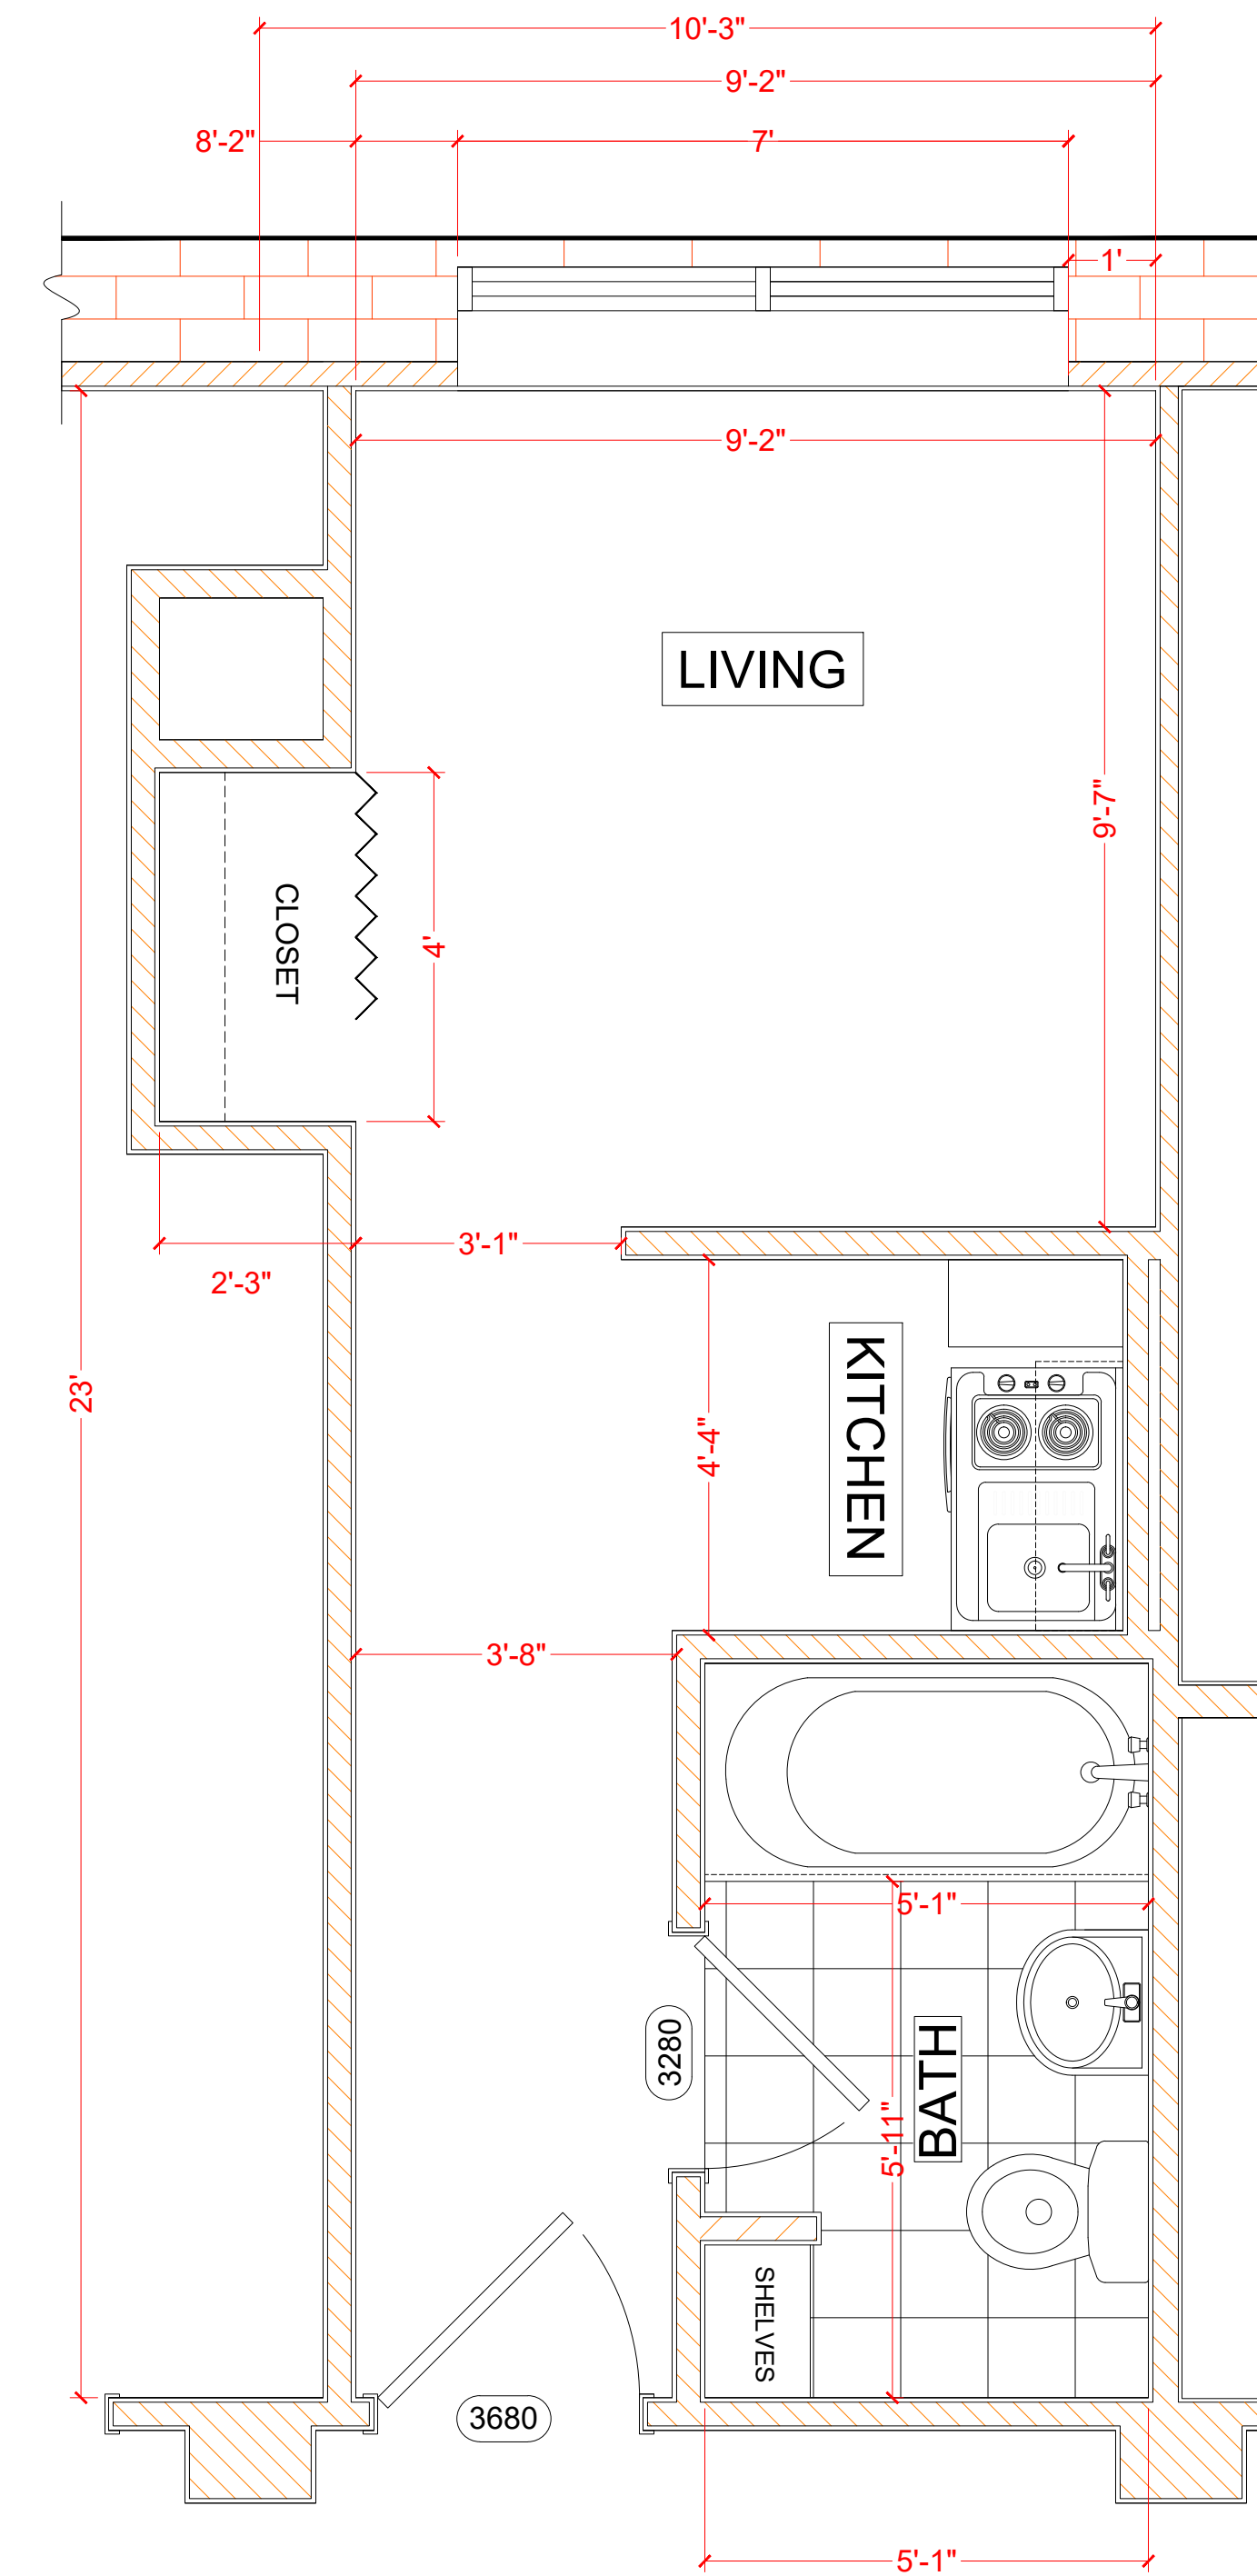

2 ENLARGED RESIDENT ROOM PLAN
SCALE: 1/2"=1'

PROJECT
DEMO & RENOVATION
215 LELIA ST
PITTSBURGH, PA 15211

OWNER
TULIO BASTILLO
tulio007@msn.com

SEAL


CADD SERVICES
C. BRYSON
3-A PRECISION DRAFTING
3apdrafting@gmail.com

DRWN BY
C. BRYSON 04.06.24


CHKD BY

A114

ARCH D

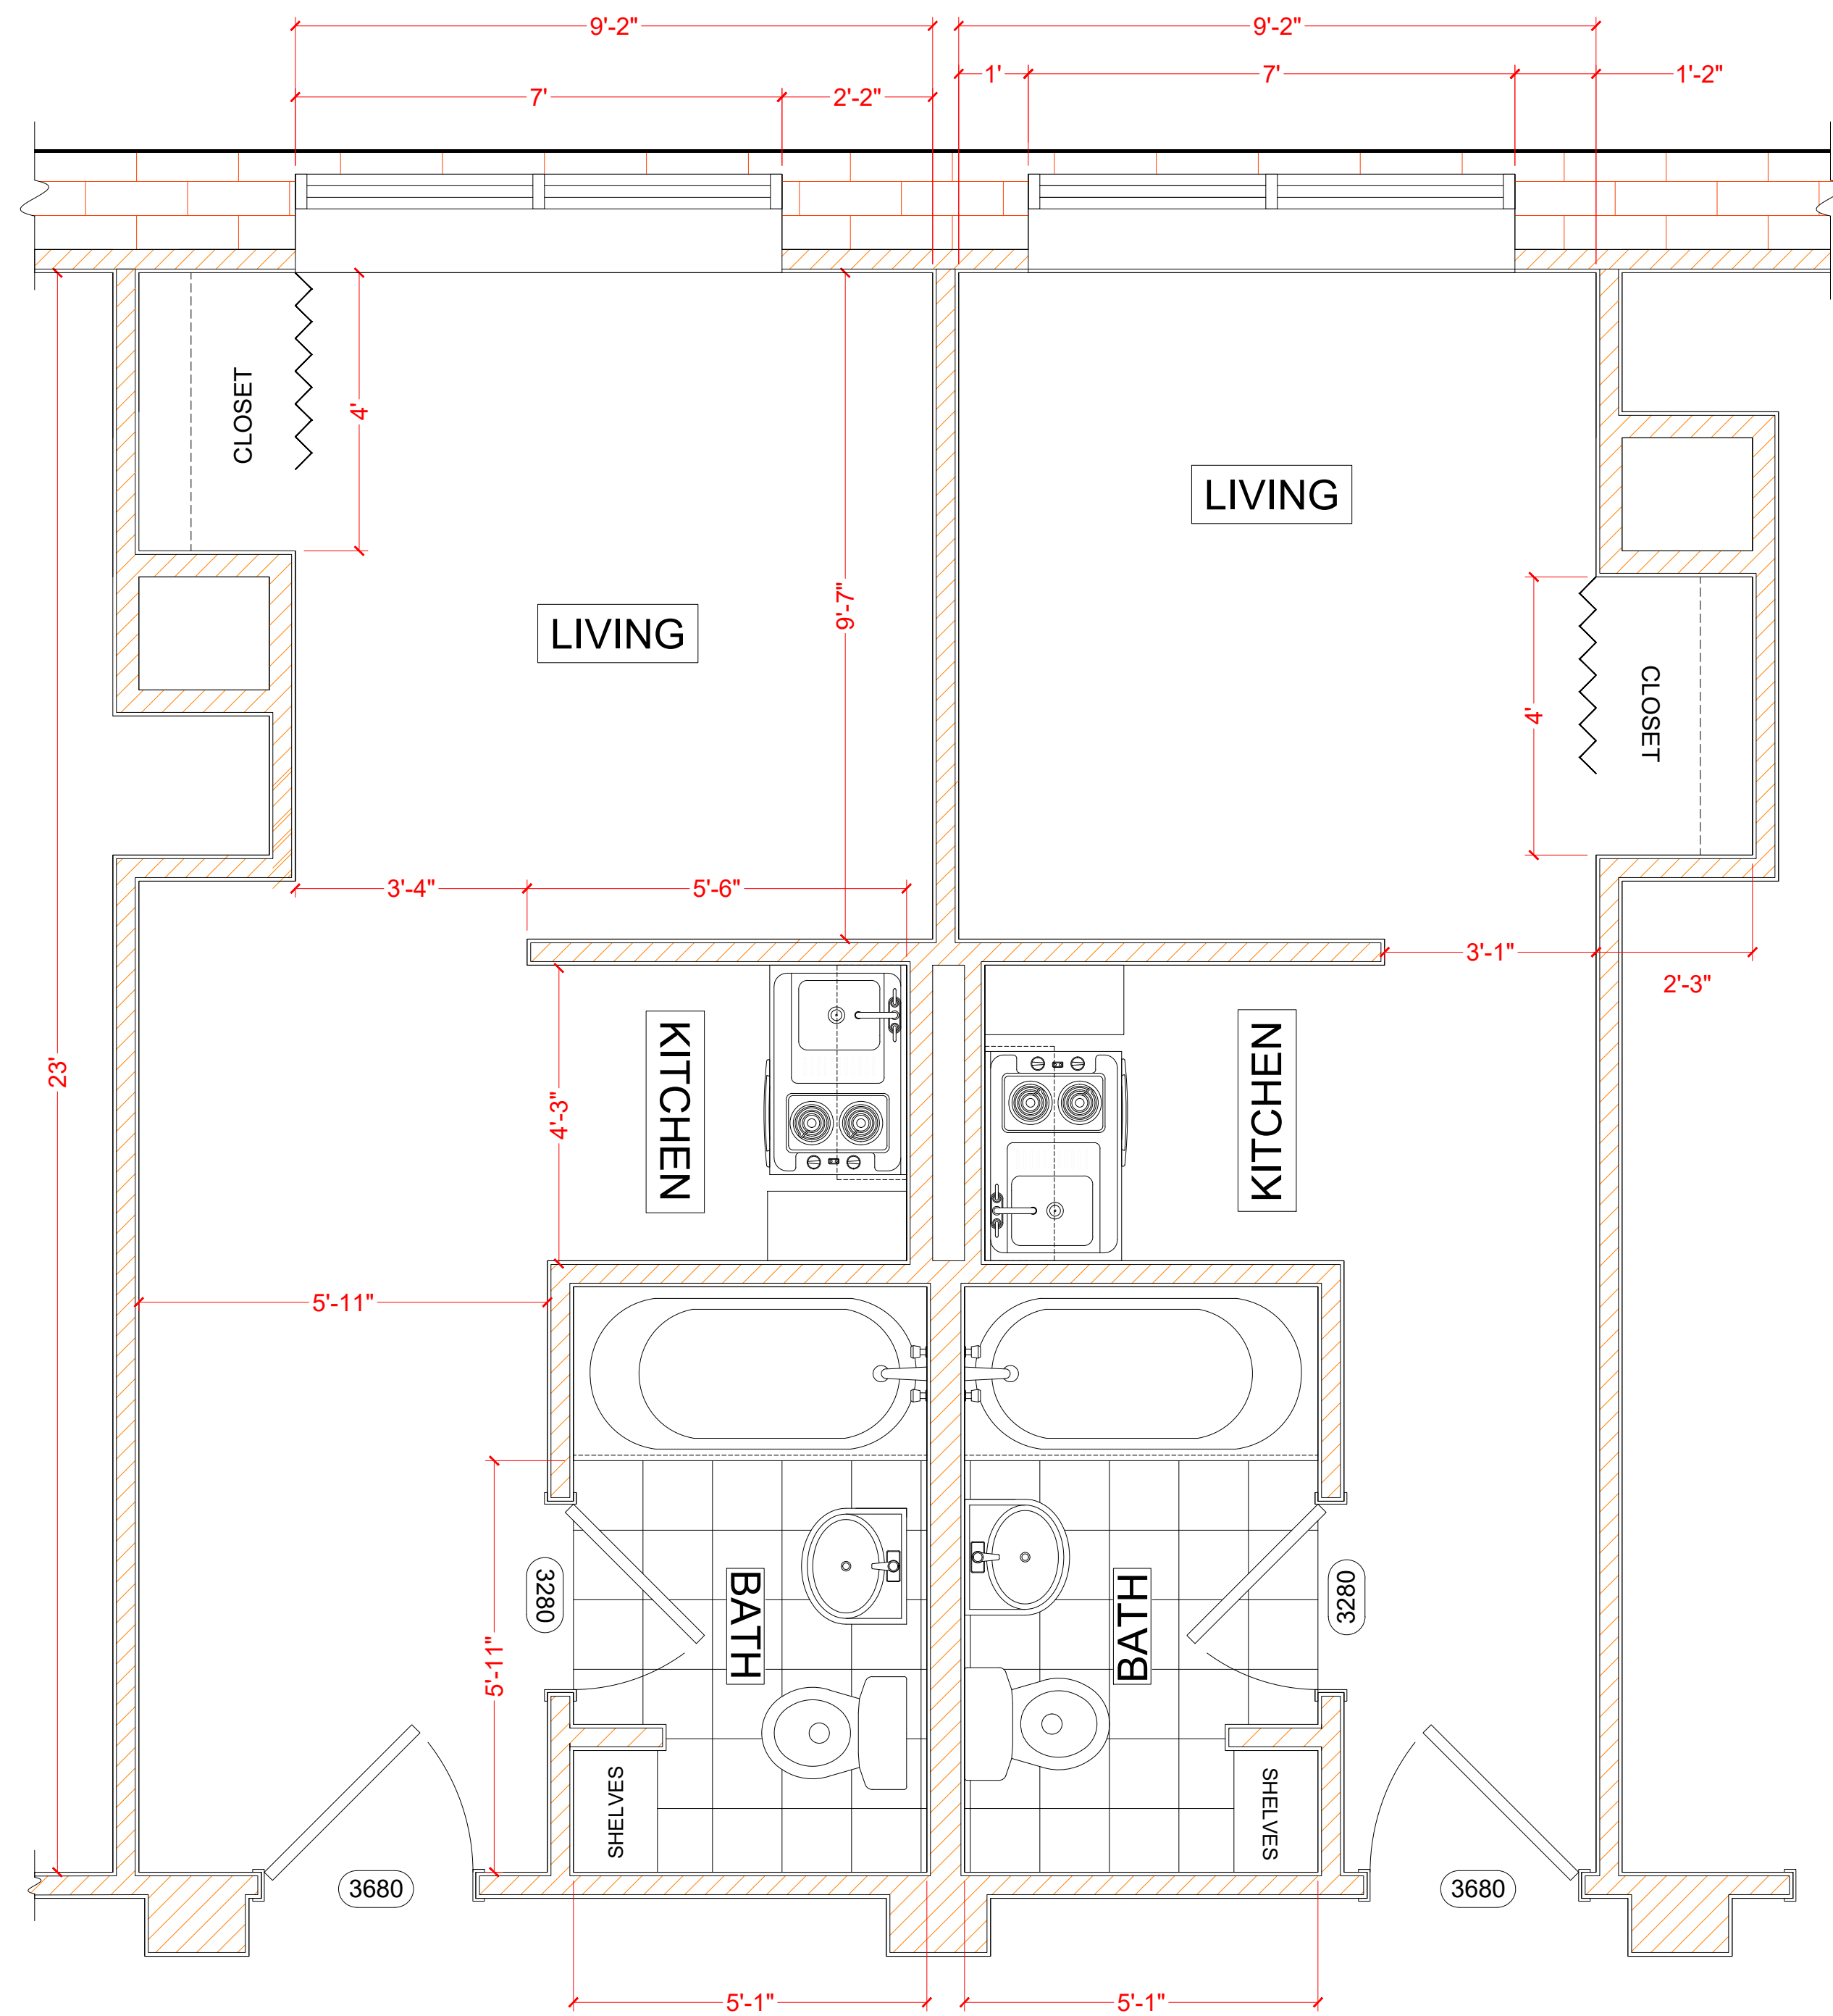

1 ENLARGED RESIDENT ROOM PLANS
SCALE: 1/2"=1'

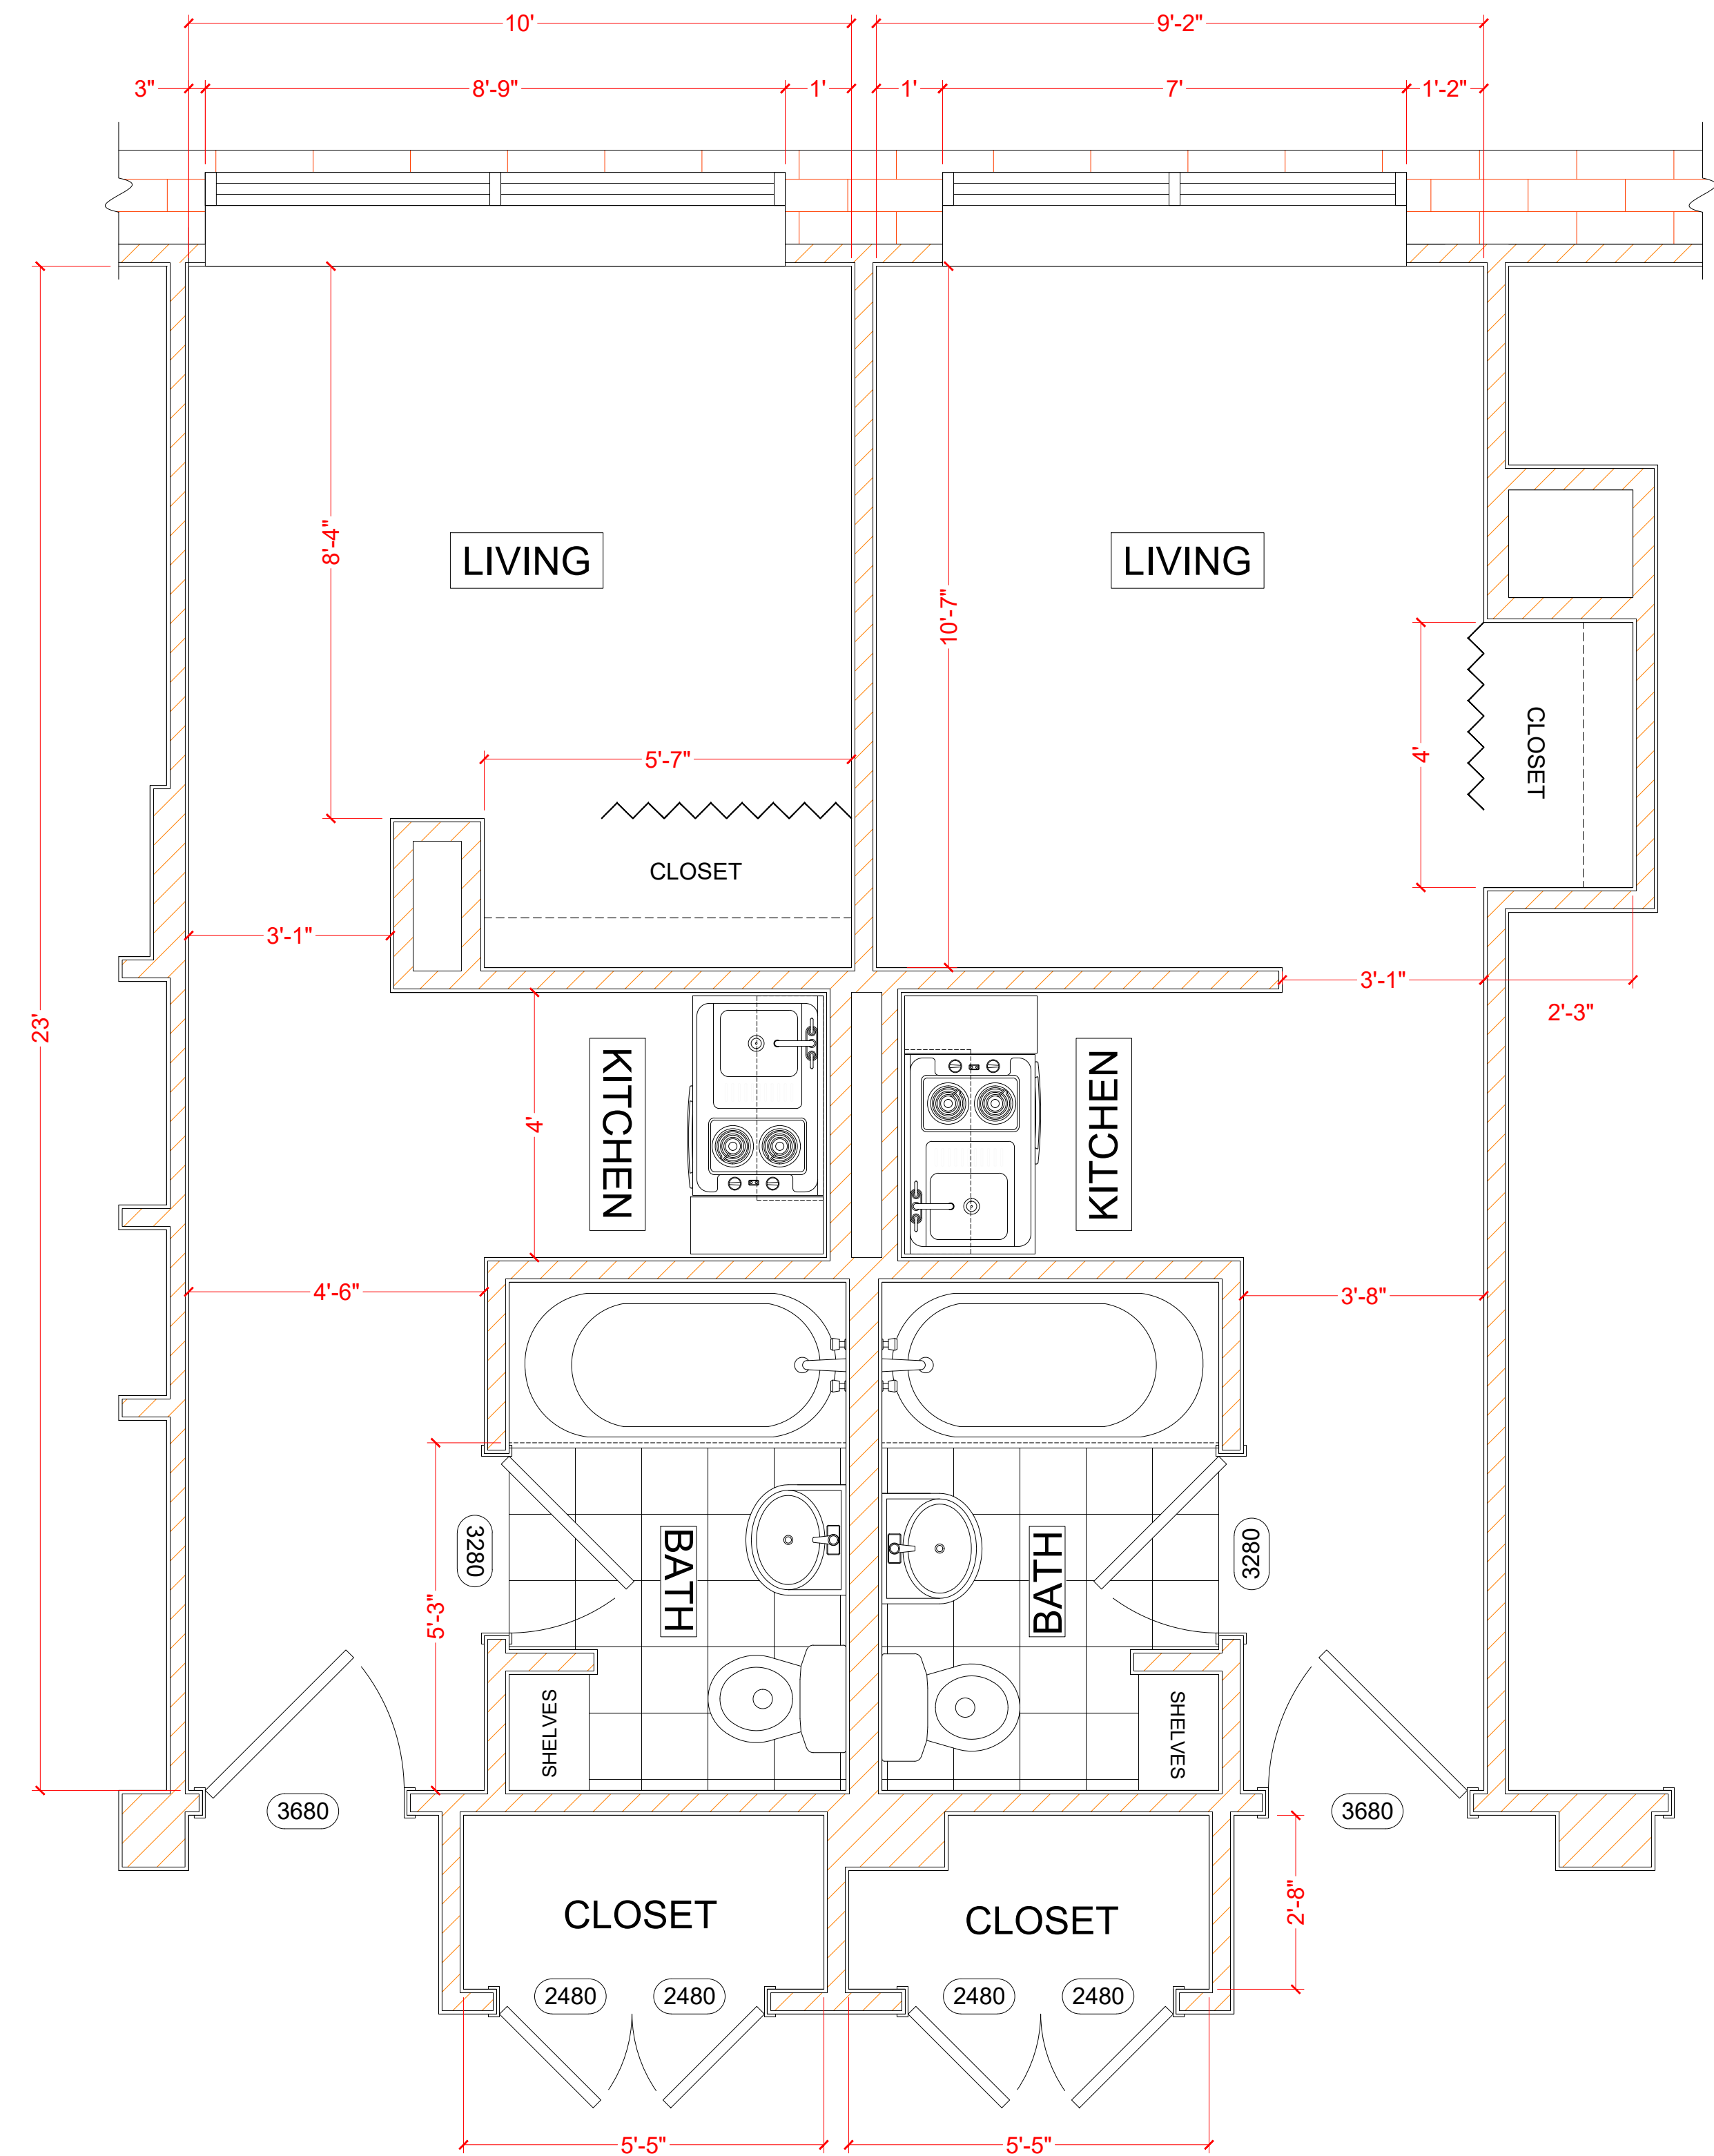

1 ENLARGED RESIDENT ROOM PLANS
SCALE: 1/2"=1'

PROJECT
DEMO & RENOVATION
215 LELIA ST
PITTSBURGH, PA 15211

OWNER
TULIO BASTILLO
tulio007@msn.com

SEAL


CADD SERVICES
C. BRYSON
3-A PRECISION DRAFTING
3apdrafting@gmail.com

DRWN BY
C. BRYSON 04.06.24

CHKD BY

A116

ARCH D

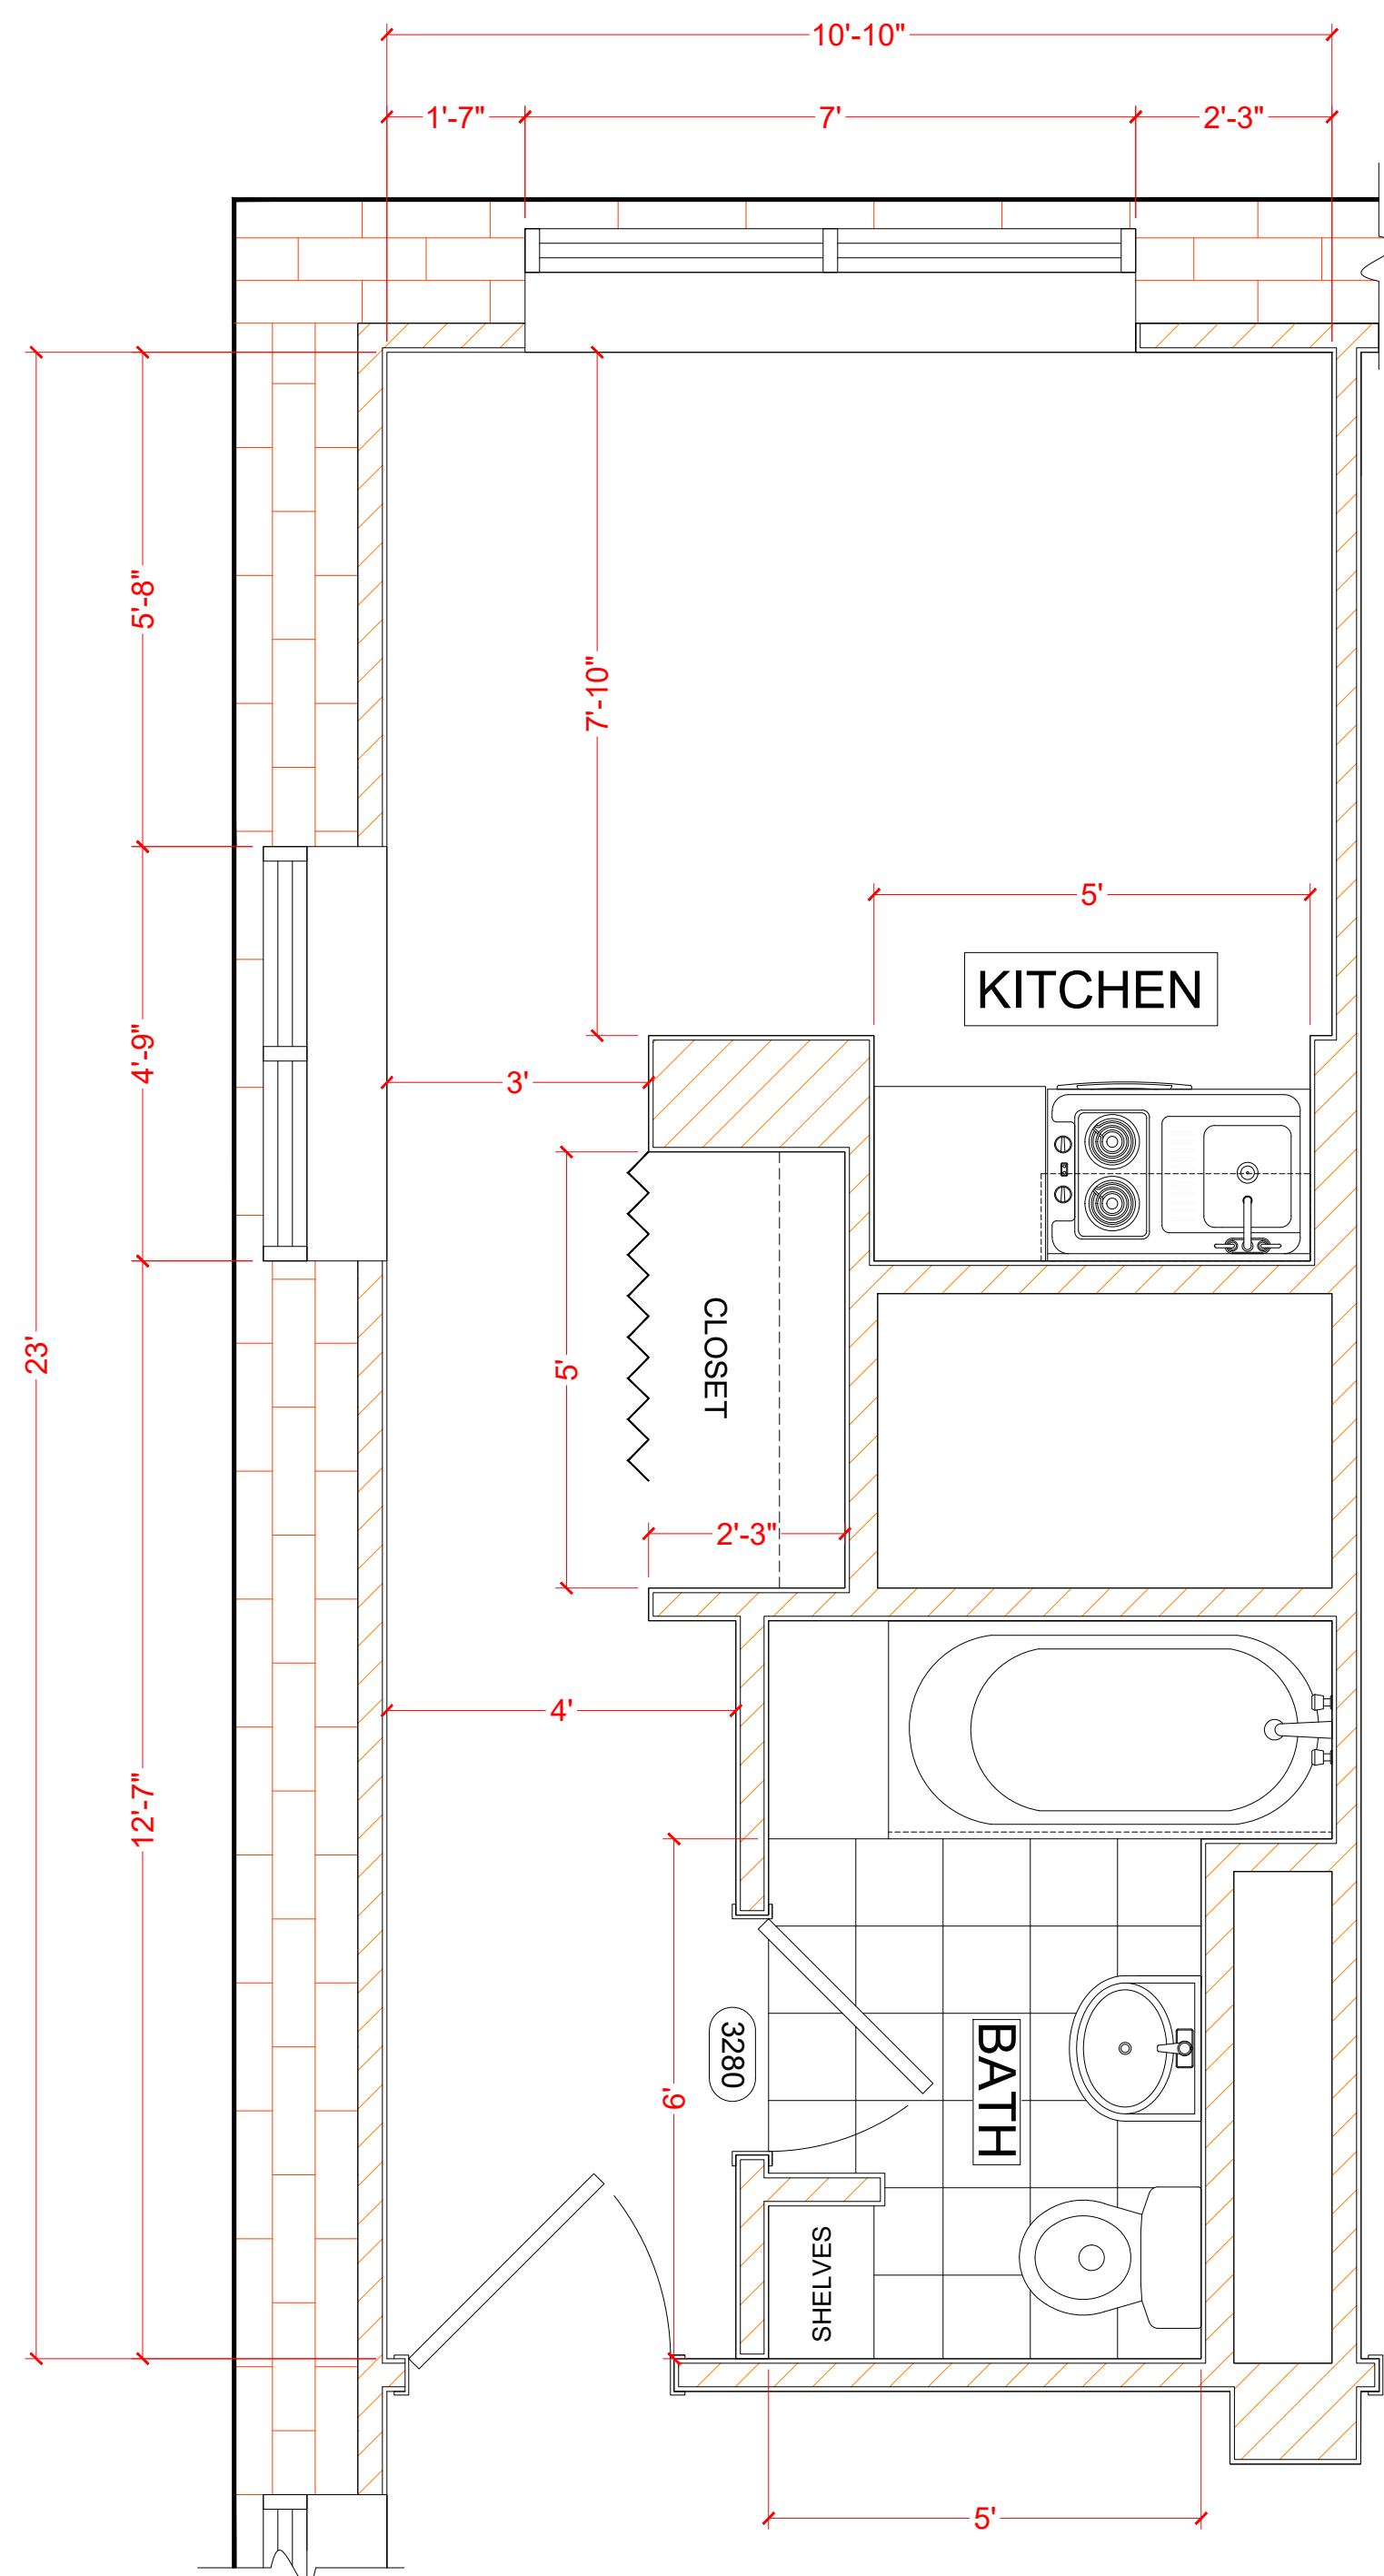

○ ENLARGED RESIDENT ROOM PLAN
SCALE: 1/2"=1'

PROJECT
DEMO & RENOVATION
215 LELIA ST
PITTSBURGH, PA 15211

OWNER
TULIO BASTILLO
tulio007@msn.com

SEAL

CADD SERVICES
C. BRYSON
3-A PRECISION DRAFTING
3apdrafting@gmail.com

DRWN BY	CHKD BY
C. BRYSON 04.06.24	

A116
ARCH D

LEGAL DESCRIPTION

ALL THAT CERTAIN LOT OR PARCEL OF GROUND SITUATE IN THE 19TH WARD OF THE CITY OF PITTSBURGH, COUNTY OF ALLEGHENY AND COMMONWEALTH OF PENNSYLVANIA, BEING LOT NO. 1 IN THE ST. JUSTIN PLAN NO. 1, AS RECORDED IN THE RECORDERS OFFICE OF ALLEGHENY COUNTY, PENNSYLVANIA, IN PLAN BOOK VOLUME 144, PAGES 35-36, AND BEING BOUNDED AND DESCRIBED AS FOLLOWS:

BEGINNING AT THE POINT ON THE NORTHERLY SIDE OF LELIA STREET 40 FEET WIDE AT THE LINE DIVIDING LANDS HEREIN DESCRIBED FROM LOT NO. 1 IN THE S.L. BOGGS PLAN NO. 2 AS RECORDED IN THE RECORDERS OFFICE OF ALLEGHENY COUNTY, PENNSYLVANIA IN PLAN BOOK VOLUME 9, PAGE 44;

THENCE FROM SAID POINT AND ALONG THE NORTHERLY SIDE OF SAID LELIA STREET N 79 DEGREES 04 MINUTES 40 SECONDS W, A DISTANCE OF 185.00 FEET TO A POINT;

THENCE THROUGH THE LANDS OF THE ROMAN CATHOLIC CONGREGATION OF ST. JUSTIN OF WHICH THIS IS A PART THE FOLLOWING 10 COURSES AND DISTANCES:

1. N 10 DEGREES 55 MINUTES 20 SECONDS E, 34.00 FEET
2. N 79 DEGREES 04 MINUTES 40 SECONDS W, 7.00 FEET
3. N 10 DEGREES 55 MINUTES 20 SECONDS E, 25.00 FEET
4. N 34 DEGREES 04 MINUTES 40 SECONDS W, 7.07 FEET
5. N 10 DEGREES 55 MINUTES 20 SECONDS E, 8.61 FEET
6. S 79 DEGREES 04 MINUTES 40 SECONDS E, 18.00 FEET
7. N 10 DEGREES 55 MINUTES 20 SECONDS E, 21.39 FEET
8. S 79 DEGREES 04 MINUTES 40 SECONDS E, 2.00 FEET
9. N 10 DEGREES 55 MINUTES 20 SECONDS E, 1.00 FEET
10. S 79 DEGREES 04 MINUTES 40 SECONDS E, 177.00 FEET TO THE LINE DIVIDING LAND HEREIN DESCRIBED FROM LOTS NO. 42 AND 1 IN THE S.L. BOGGS PLAN NO. 2 AFORESAID;

THENCE ALONG SAID LINE S 10 DEGREES 55 MINUTES 20 SECONDS W, A DISTANCE OF 95.00 FEET TO THE POINT AT THE PLACE OF BEGINNING;

CONTAINING AN AREA OF 17,764.48 SQUARE FEET.

EXCEPTING THEREFROM AND THERE OUT AN EASEMENT TO GRANTOR, HIS SUCCESSORS AND ASSIGNS, APPROXIMATELY 10 FEET BY 13 FEET LOCATED AT THE NORTHWEST CORNER OF LOT NO. 1 IN ST. JUSTIN PLAN NO. 1 AS SHOWN IN SAID PLAN.

TOGETHER WITH THE FOLLOWING EASEMENT FOR PARKING AND PEDESTRIAN USE:

BEGINNING AT A POINT ON THE SOUTHERLY SIDE OF PAUL STREET, 40 FEET WIDE, AT A POINT DISTANT N 79 DEGREES 04 MINUTES 40 SECONDS W, 114 FEET FROM THE LINE DIVIDING LAND OF ST. JUSTIN MARTYR R.C. CHURCH FROM LOT NO. 42 IN THE S. L. BOGGS PLAN NO. 2;

THENCE FROM SAID POINT AND THROUGH THE LANDS OF SAID ST. JUSTIN MARTYR R.C. CHURCH S 10 DEGREES 55 MINUTES 20 SECONDS W, A DISTANCE OF 85.00 FEET TO A POINT;

THENCE ALONG THE NORTHERLY LINE OF THE ABOVE DESCRIBED TRACT N 79 DEGREES 04 MINUTES 40 SECONDS W, A DISTANCE OF 60.00 FEET TO A POINT;

THENCE THROUGH THE LANDS OF ST. JUSTIN MARTYR R.C. CHURCH N 10SECONDS 55 MINUTES 20

SECONDS E, A DISTANCE OF 85.00 FEET TO A POINT ON THE SOUTHERLY SIDE OF SAID PAUL STREET;

THENCE ALONG THE SOUTHERLY SIDE OF SAID PAUL STREET S 79 DEGREES 04 MINUTES 40 SECONDS W, A DISTANCE OF 60.00 FEET TO THE POINT AT THE PLACE OF BEGINNING.

TOGETHER WITH THE FOLLOWING ACCESS EASEMENTS:

FIRST:
BEGINNING AT A POINT, SAID POINT BEING THE END OF THE SIXTH COURSE IN THE ABOVE DESCRIBED PROPERTY;

THENCE FROM SAID POINT AND THROUGH THE LANDS OF THE GRANTORS HEREIN N 79 DEGREES 04 MINUTES 40 SECONDS W, A DISTANCE OF 137.1 FEET TO THE EASTERLY SIDE OF BOGGS AVENUE 50 FEET WIDE;

THENCE ALONG THE EASTERLY SIDE OF SAID BOGGS AVENUE S 15 DEGREES 38 MINUTES W, A DISTANCE OF 6.02 FEET TO A POINT;

THENCE THROUGH THE LANDS OF THE GRANTORS HEREIN THE FOLLOWING 3 COURSES AND DISTANCES:

- (1) S 79 DEGREES 04 MINUTES 40 SECONDS E, 97.6 FEET;
- (2) S 10 DEGREES 55 MINUTES 20 SECONDS W, 7.61 FEET;
- (3) S 79 DEGREES 04 MINUTES 40 SECONDS E, 45 FEET TO A POINT AT THE TERMINUS OF THE FOURTH COURSE OF THE ABOVE DESCRIBED PROPERTY;

THENCE N 34 DEGREES 04 MINUTES 40 SECONDS W A DISTANCE OF 7.07 FEET TO POINT;

THENCE N 10 DEGREES 55 MINUTES 20 SECONDS E DISTANCE OF 8.61 FEET TO THE POINT AT THE PLACE OF BEGINNING.

SECOND:

BEGINNING AT A POINT ON THE NORTHERLY SIDE OF LELIA ST., 40 FEET WIDE, DISTANT S 79 DEGREES 04 MINUTES 40 SECONDS E, 155 FEET FROM THE INTERSECTION OF THE NORTHERLY LINE OF SAID LELIA STREET WITH THE EASTERLY LINE OF BOGGS AVENUE 50 FEET WIDE;

THENCE FROM SAID POINT OF BEGINNING AND ALONG THE NORTHERLY LINE OF SAID LELIA ST., N 79 DEGREES 04 MINUTES 40 SECONDS W A DISTANCE OF 20 FEET TO A POINT;

THENCE THROUGH THE LANDS OF THE GRANTORS HEREIN N 10 DEGREES 55 MINUTES 20 SECONDS E A DISTANCE OF 12 FEET TO A POINT;

THENCE THROUGH THE SAME S 79 DEGREES 04 MINUTES 40 SECONDS E A DISTANCE OF 20 FEET TO A POINT;

THENCE ALONG THE SECOND COURSE OF THE ABOVE DESCRIBED PROPERTY S 10 DEGREES 55 MINUTES 20 SECONDS W A DISTANCE OF 12 FEET TO THE POINT AT THE PLACE OF BEGINNING.

THIRD:

BEGINNING AT A POINT, SAID POINT BEING THE END OF THE SEVENTH COURSE IN THE ABOVE DESCRIBED PROPERTY;

THENCE FROM SAID POINT AND ALONG SAID SEVENTH COURSE N 79 DEGREES 04 MINUTES 40 SECONDS W A DISTANCE OF 16 FEET TO A POINT;

THENCE THROUGH THE LANDS OF THE GRANTORS HEREIN THE FOLLOWING 2 COURSES AND DISTANCES:

- (1) N 10 DEGREES 55 MINUTES 20 SECONDS E, 21.39 FEET;
- (2) S 79 DEGREES 04 MINUTES 40 SECONDS E, 16 FEET TO A POINT AT THE END OF THE EIGHTH COURSE IN THE ABOVE DESCRIBED PROPERTY;

THENCE ALONG THE SAID EIGHTH COURSE S 10 DEGREES 55 MINUTES 20 SECONDS W A DISTANCE OF 21.39 FEET TO THE POINT AT THE PLACE OF BEGINNING.

APN: 0015-B-00208-0000-00

PARKING LOT EASEMENT DOCUMENT

PROJECT DEMO & RENOVATION 215 LELIA ST PITTSBURGH, PA 15211	OWNER TULIO BASTILLO tulio007@msn.com		SEAL	CADD SERVICES C. BRYSON 3-A PRECISION DRAFTING 3apdrafting@gmail.com	DRWN BY	CHKD BY	NOTES
					C. BRYSON	02.08.24	
							ARCH D