


Apartment 4D

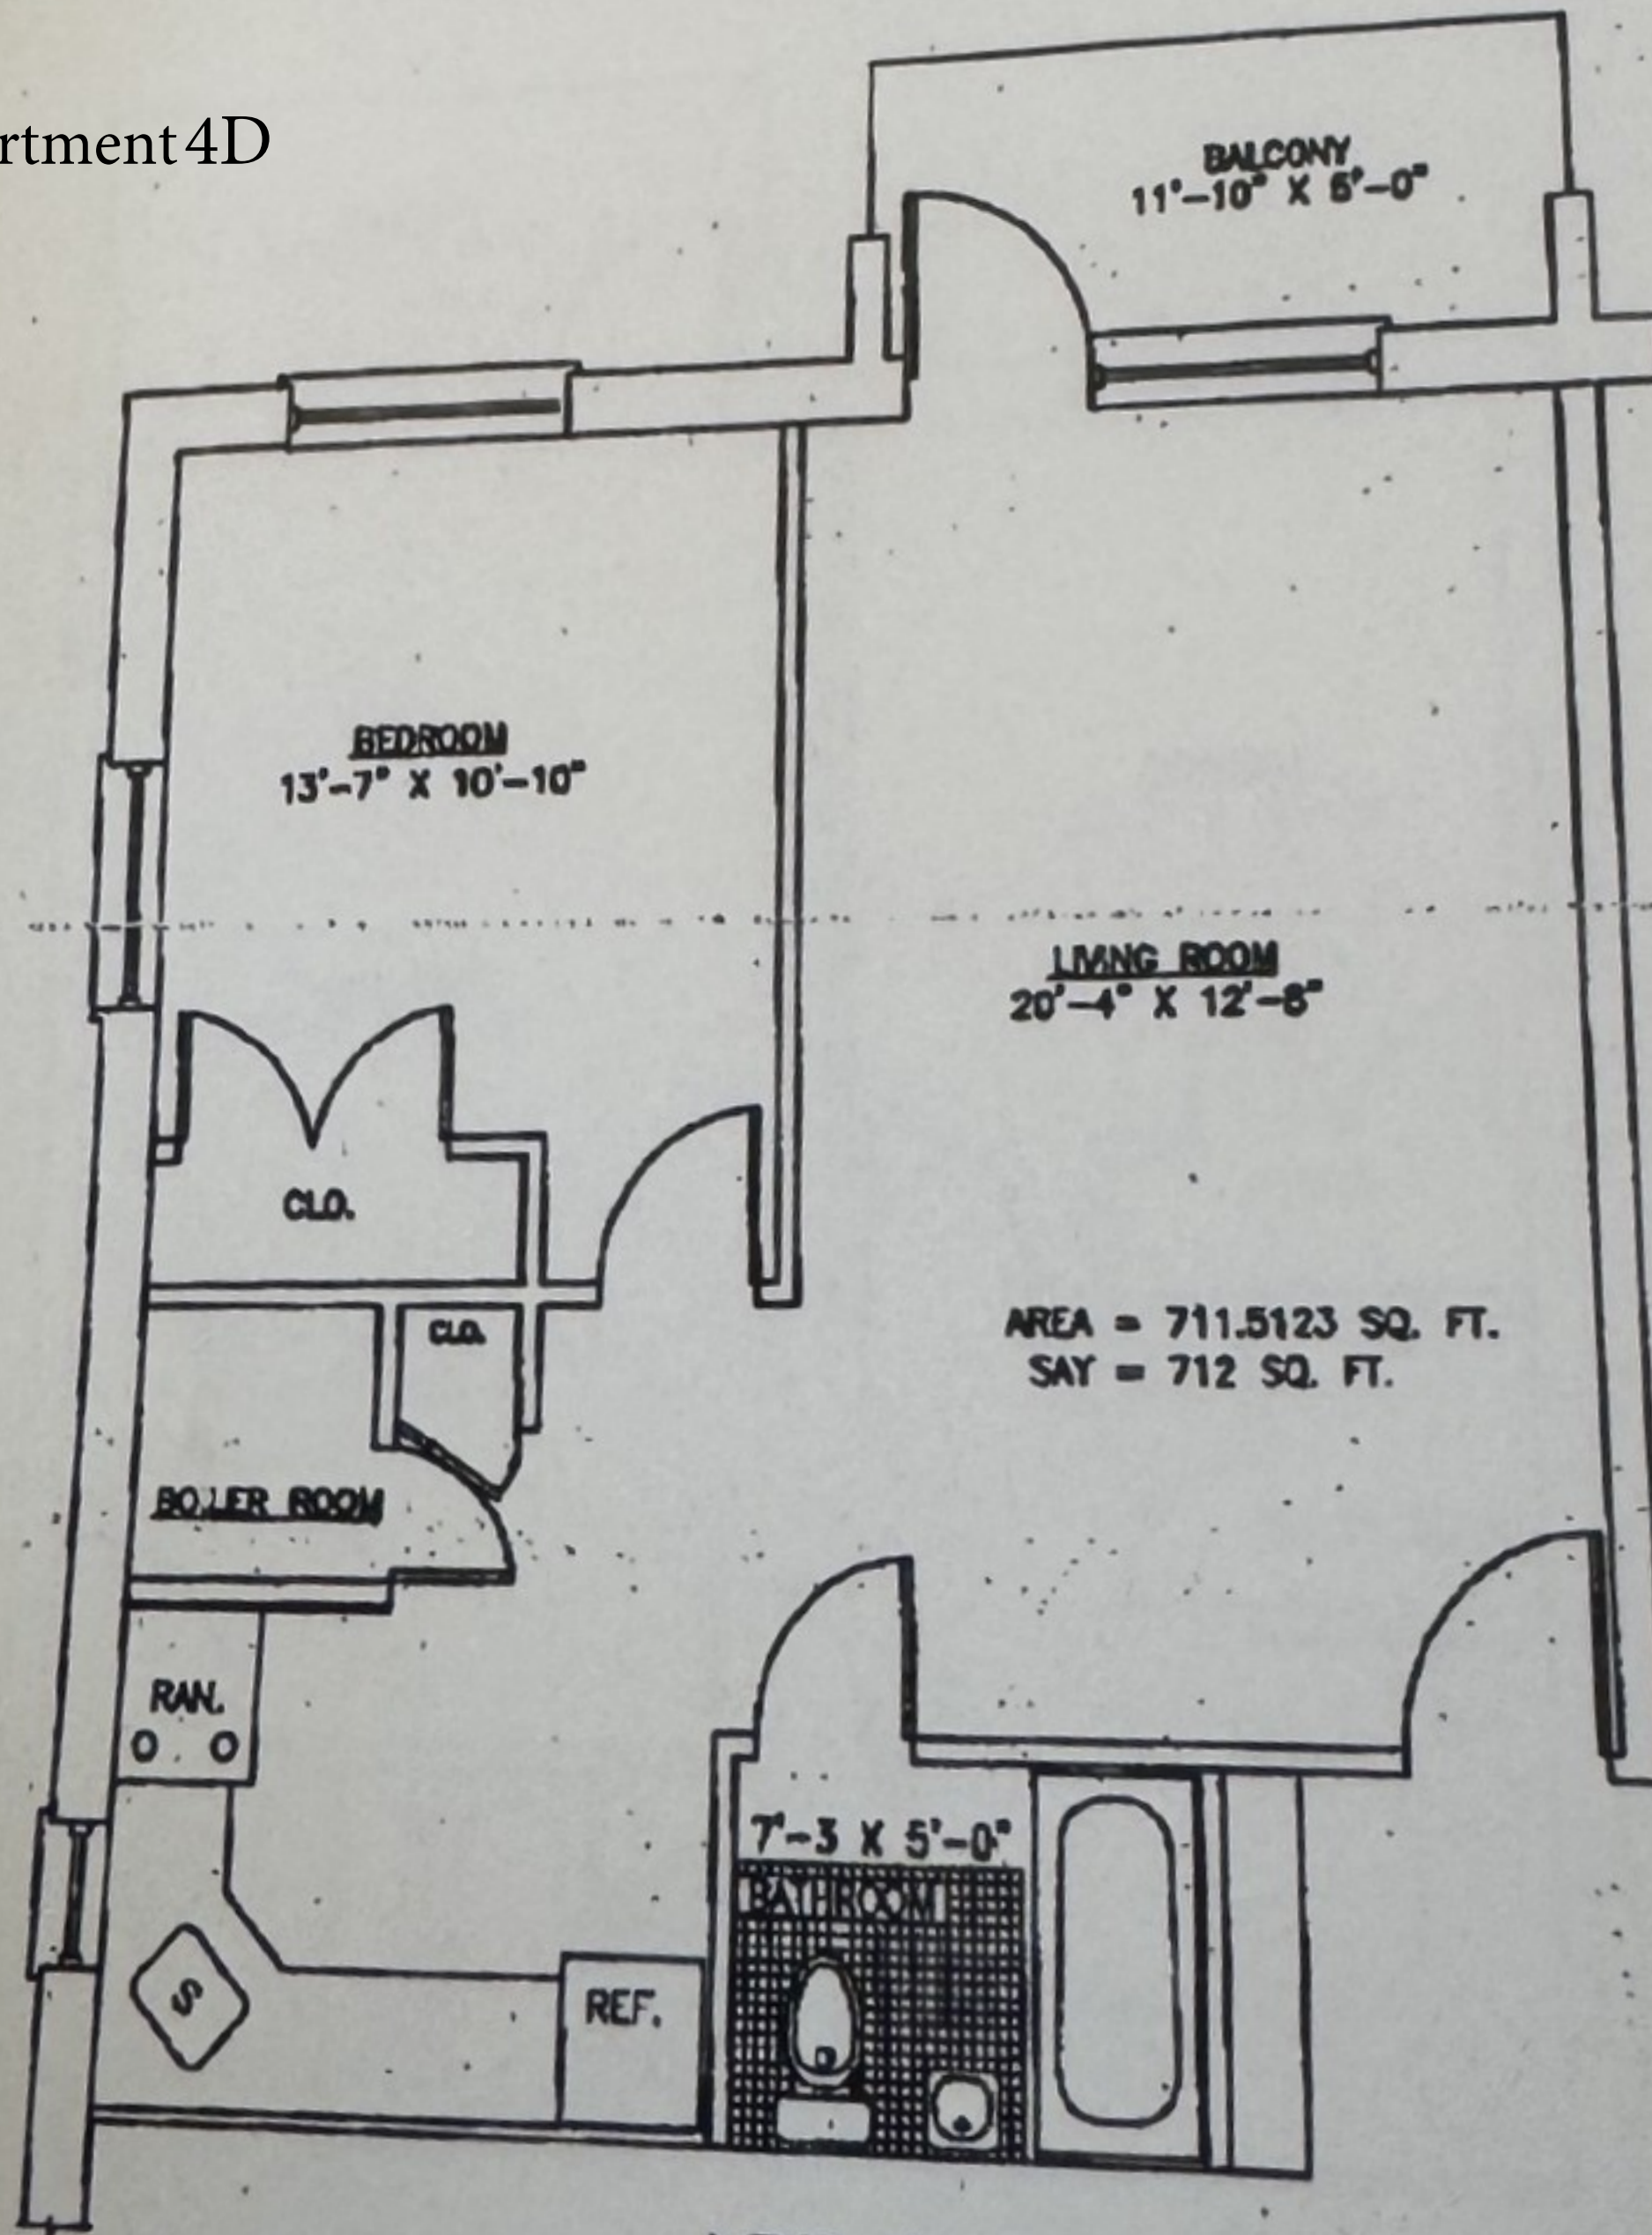

APT D

SCALE : 3/16" = 1'-0"
TYP. FLOOR PLAN 3-8