


MEZZANINE

■ OCCUPANT AREA - MEZZANINE - 1,376 SQ. FT.

■ OCCUPANT AREA - 16,193 SQ. FT.

■ OCCUPANT AREA - 3,243 SQ. FT.

■ OCCUPANT AREA - 4,943 SQ. FT.

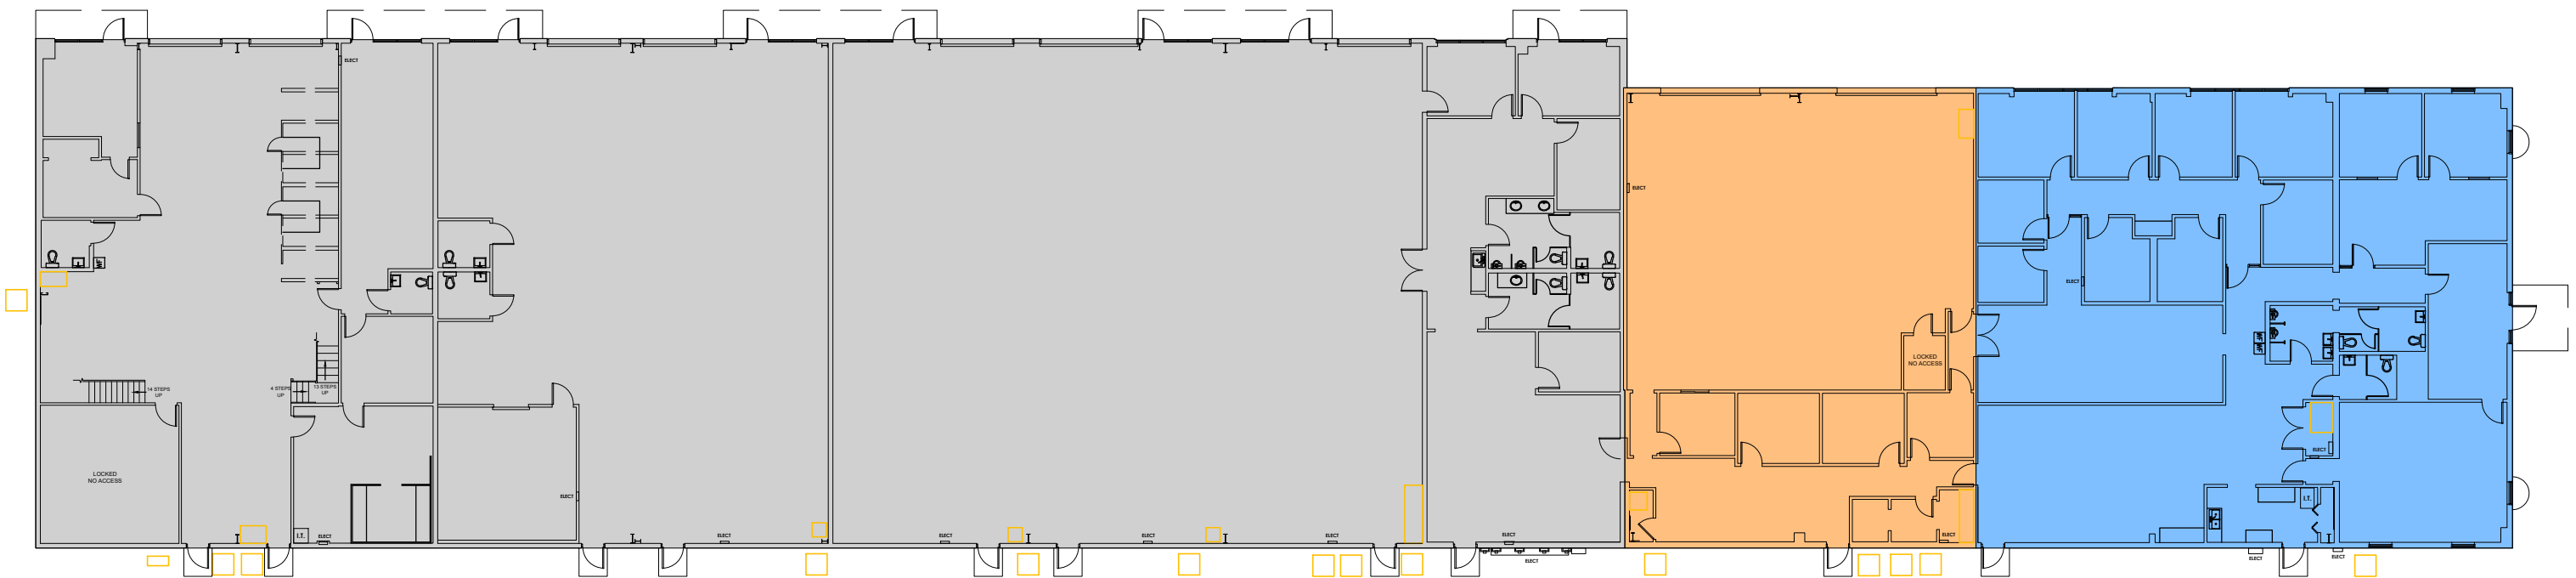

SCALE:
0' 10' 20'



ORLANDO
407.971.8688
TAMPA
727.548.9595
www.measureDYNAMICS.COM

PREPARED FOR:

7225, LLC
7225 SANDSCOVE COURT
#1
WINTER PARK, FL 32792

PROJECT NAME:

INDUSTRIAL BUILDING
7225 SANDSCOVE COURT
WINTER PARK, FL 32792

PROJECT NUMBER:
25-0525
DRAWN BY:
OR
CHECKED BY:
BJM
DATE:
JUNE 2025

SCALE:
SEE BAR SCALE
SHEET TITLE:
FLOOR PLAN
SHEET NUMBER:
A-1