
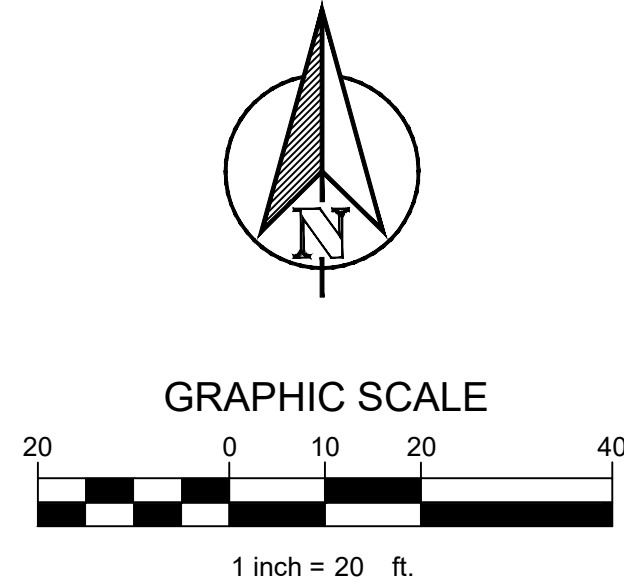


Right-of-Way Dedication to State of Texas
Vol. 10002, Pg. 2007, D.R.T.C.T.

S MAIN STREET
(US Hwy 377 - A 130' Public Right-of-Way)

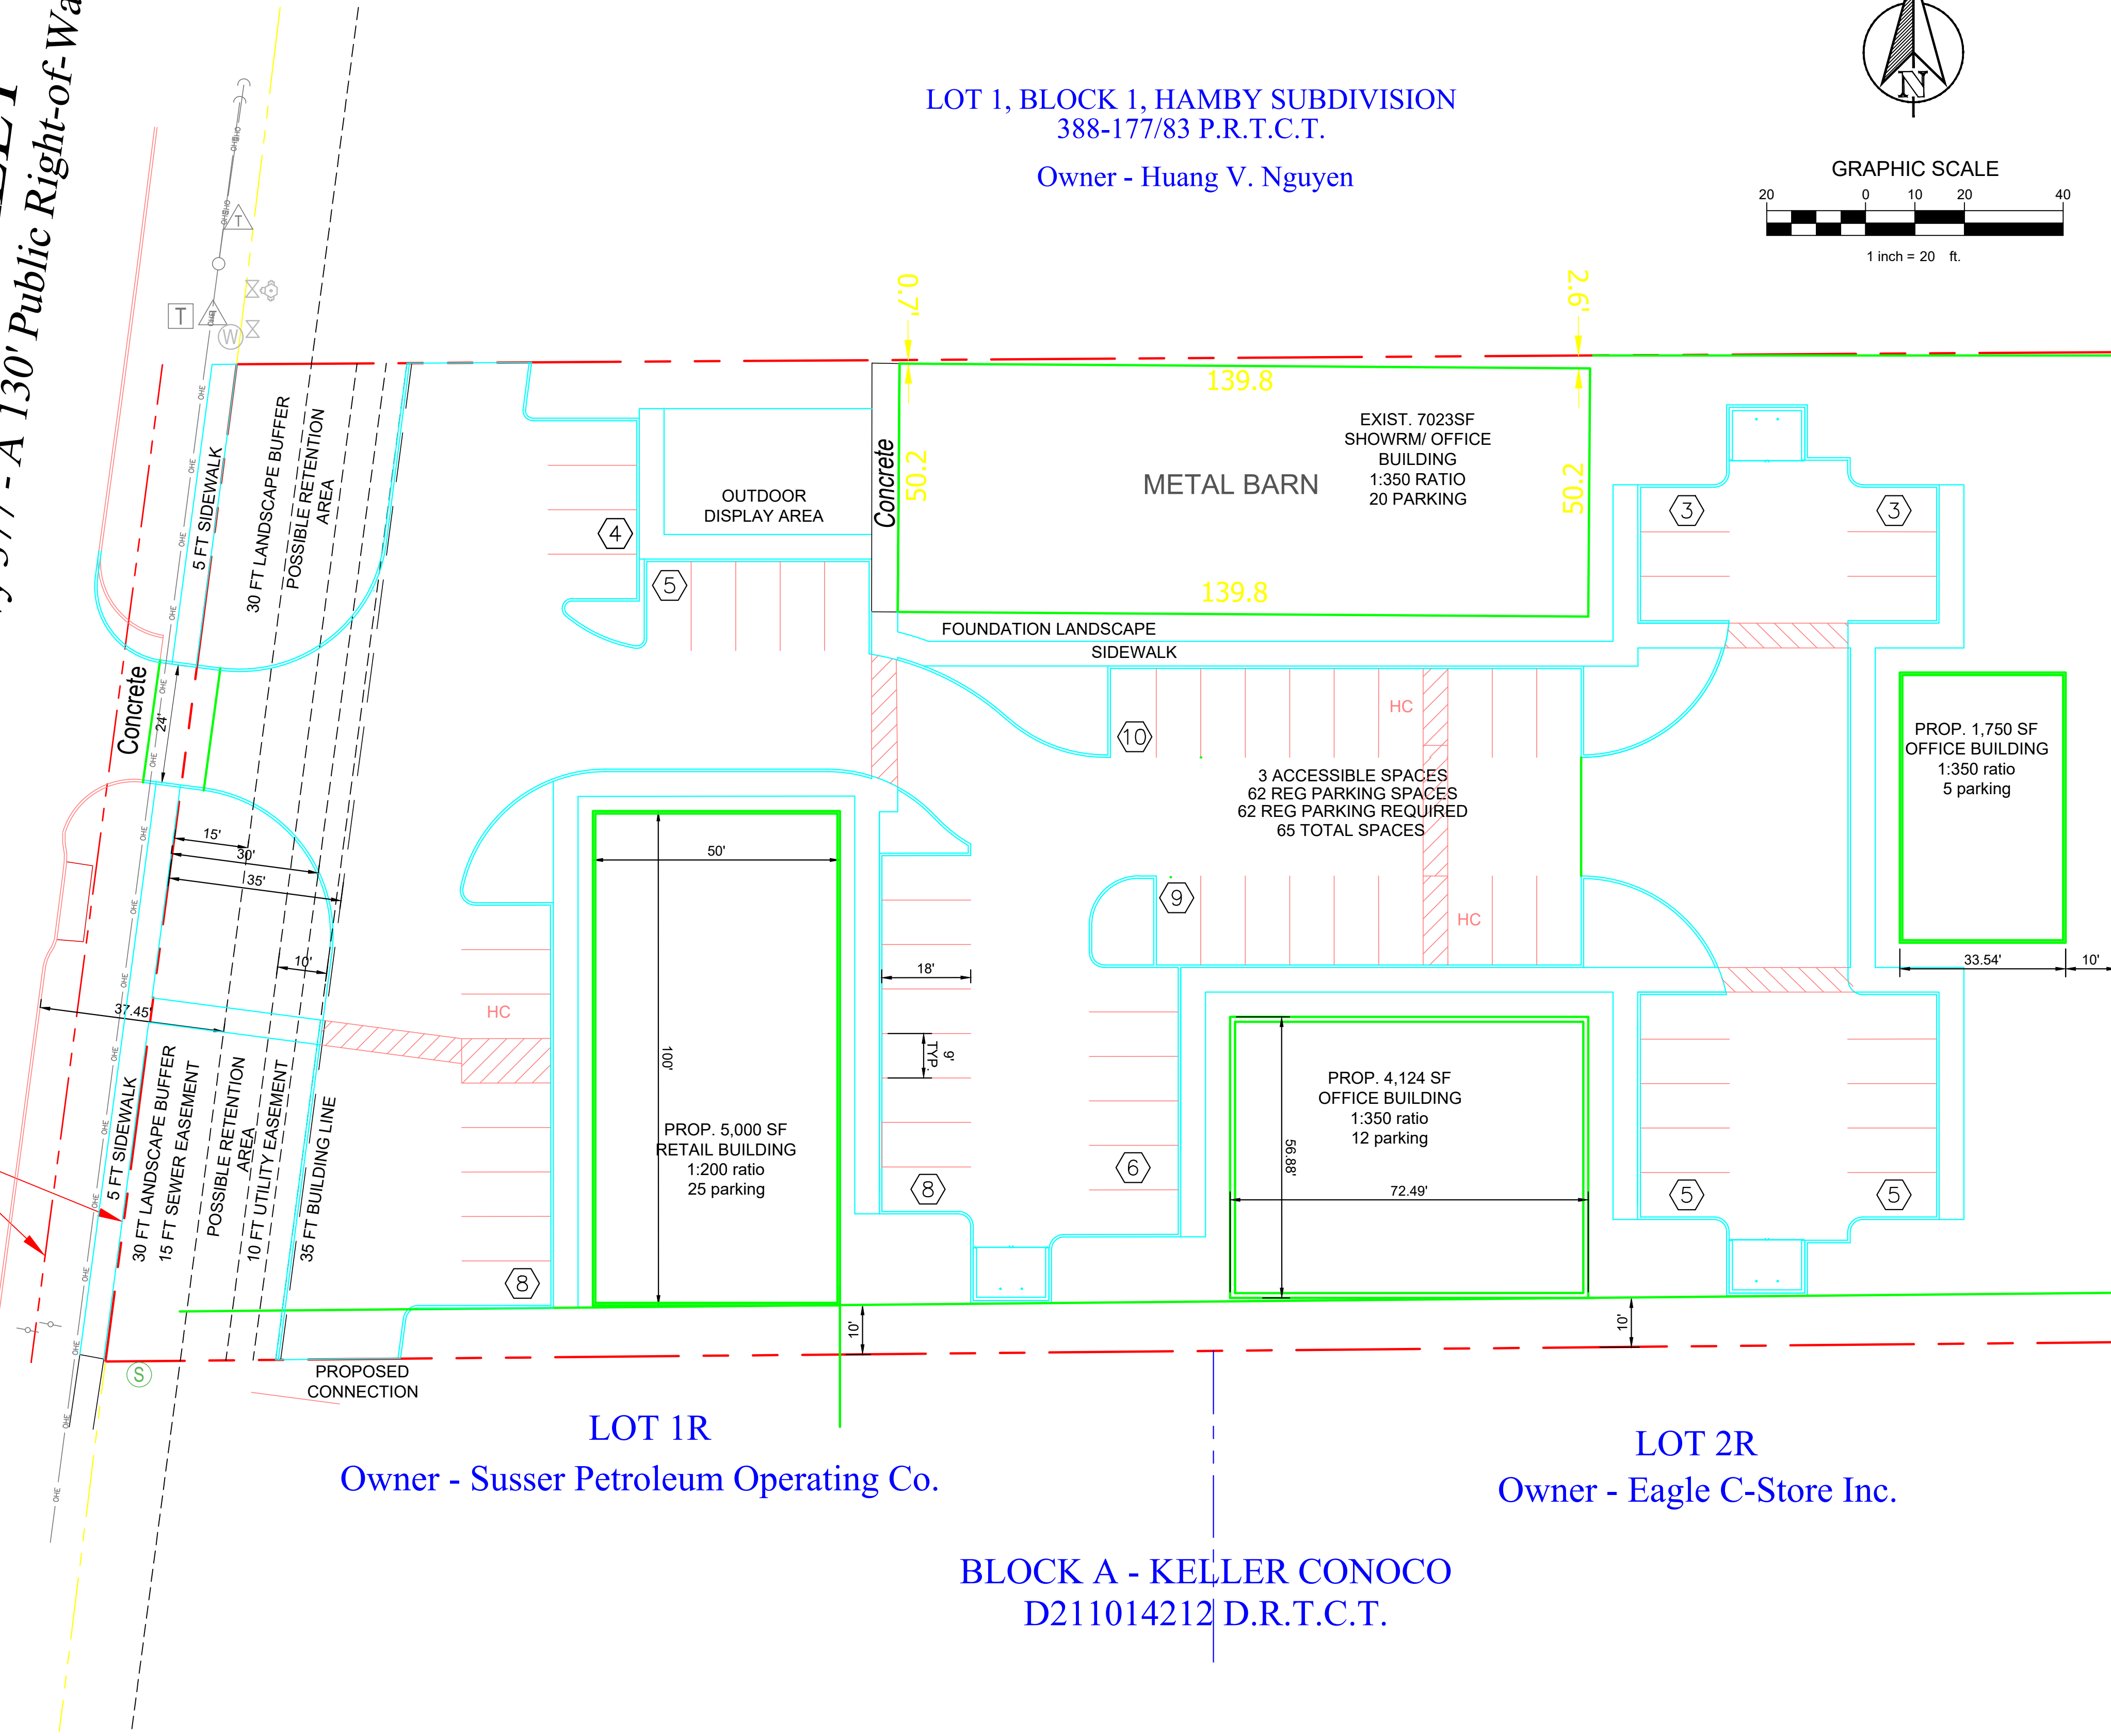

ISSUED FOR INTERIM REVIEW
THIS DOCUMENT IS NOT TO
BE USED FOR CONSTRUCTION,
BIDDING OR PERMIT PURPOSES.
GERALD A. WARD, AIA
07-20-2017

07/20/2017

SITE PLAN REVIEW
1001 SOUTH MAIN STREET
KELLER, TEXAS

Drawn By	CRA
Checked By	GAW
Project No:	17-25
Issue Date	06/09/2017

Revisions		
No.	Date	Description

Issued:
Sheet Title

SP-7

Sheet Number