



# J.P.D. INDUSTRIAL PARK, COMMERCIAL CONDOMINIUM

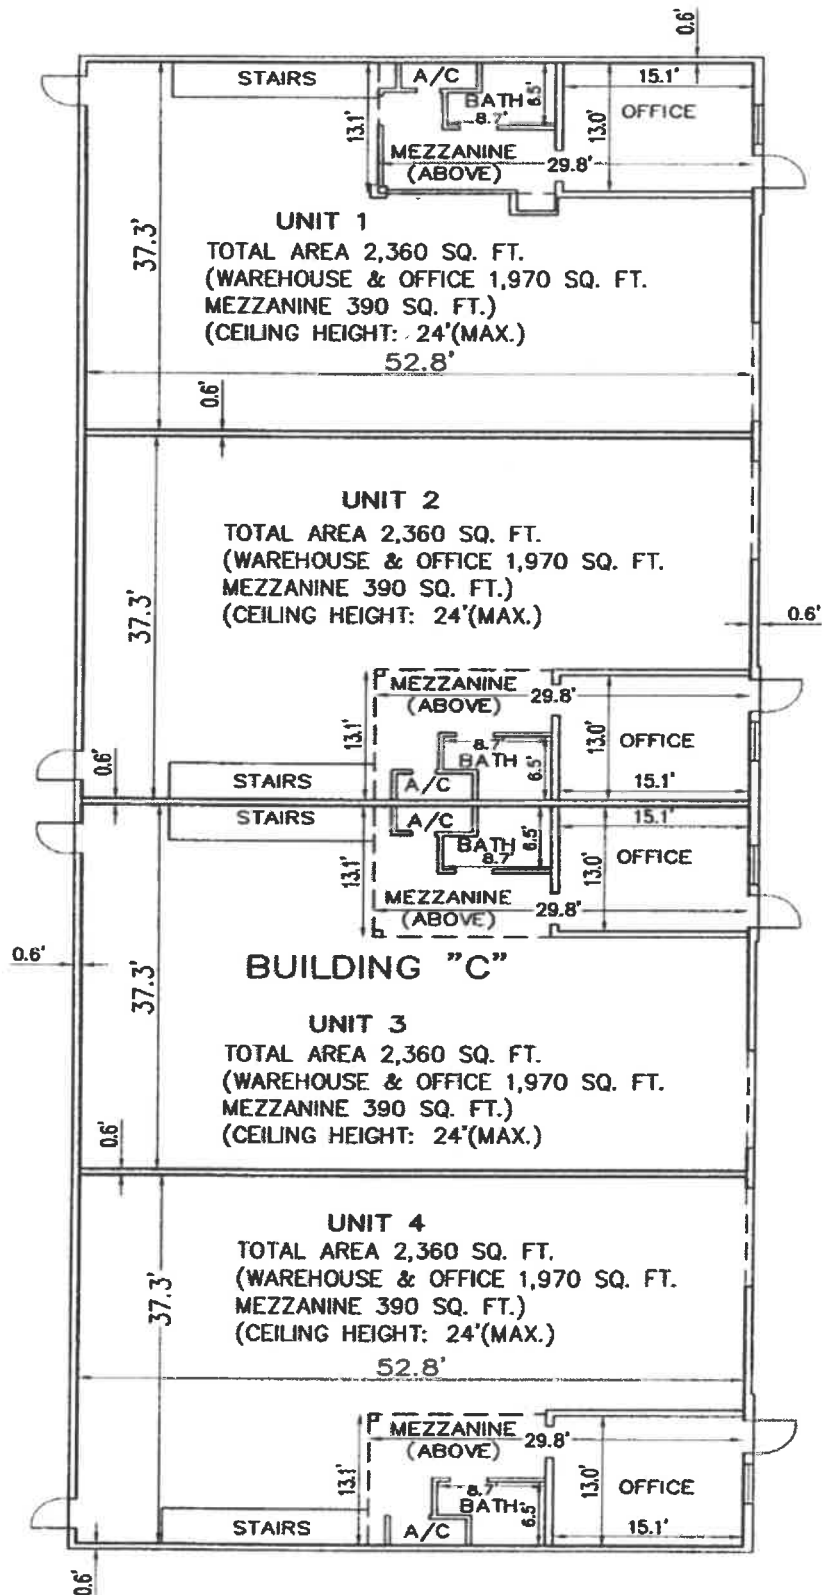

GRAPHIC SCALE: 1"=15'

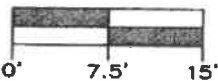


**BUILDING "C"  
 FLOOR PLAN**


EXHIBIT "B", PAGE 6 OF 7

**ENRIQUE POUSSADA, PSM, CORP**  
 7575 WEST FLAGLER STREET, # 207  
 MIAMI, FLORIDA 33144  
 305.266.4451 FAX 305.262.5007 / LB7267

# J.P.D. INDUSTRIAL PARK, COMMERCIAL CONDOMINIUM

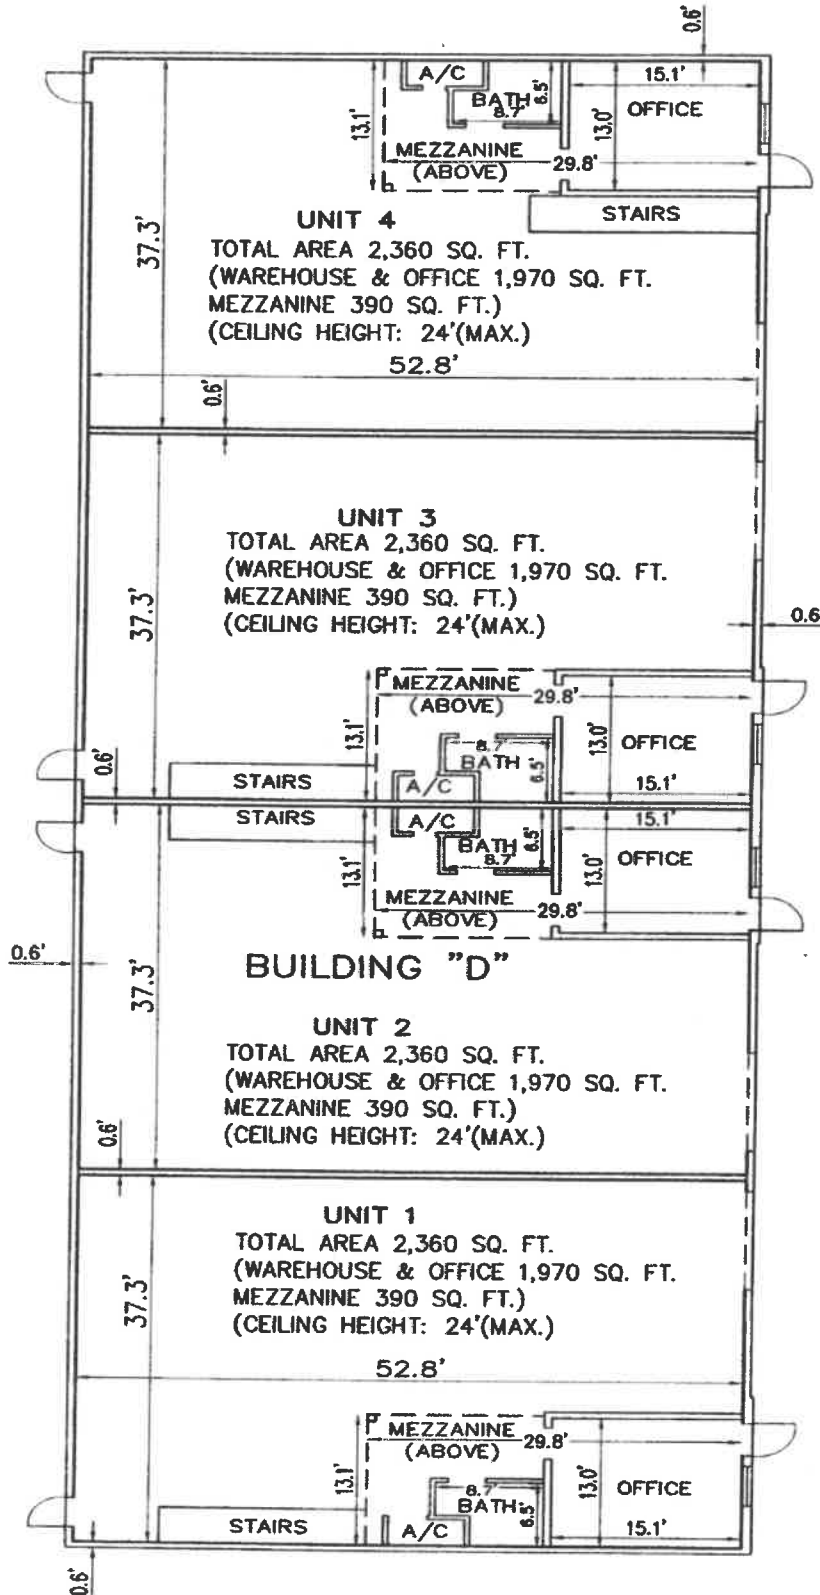

GRAPHIC SCALE: 1"=15'

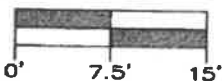

**BUILDING "D"**  
**FLOOR PLAN**

EXHIBIT "B", PAGE 7 OF 7

**ENRIQUE POUSADA, PSM, CORP**

7575 WEST FLAGLER STREET, # 207

MIAMI, FLORIDA 33144

305.266.4451 FAX 305.262.5007 / LB7267