


Concordville Shopping Center Store #1

101 Baltimore Pike, Glen Mills, PA 19342

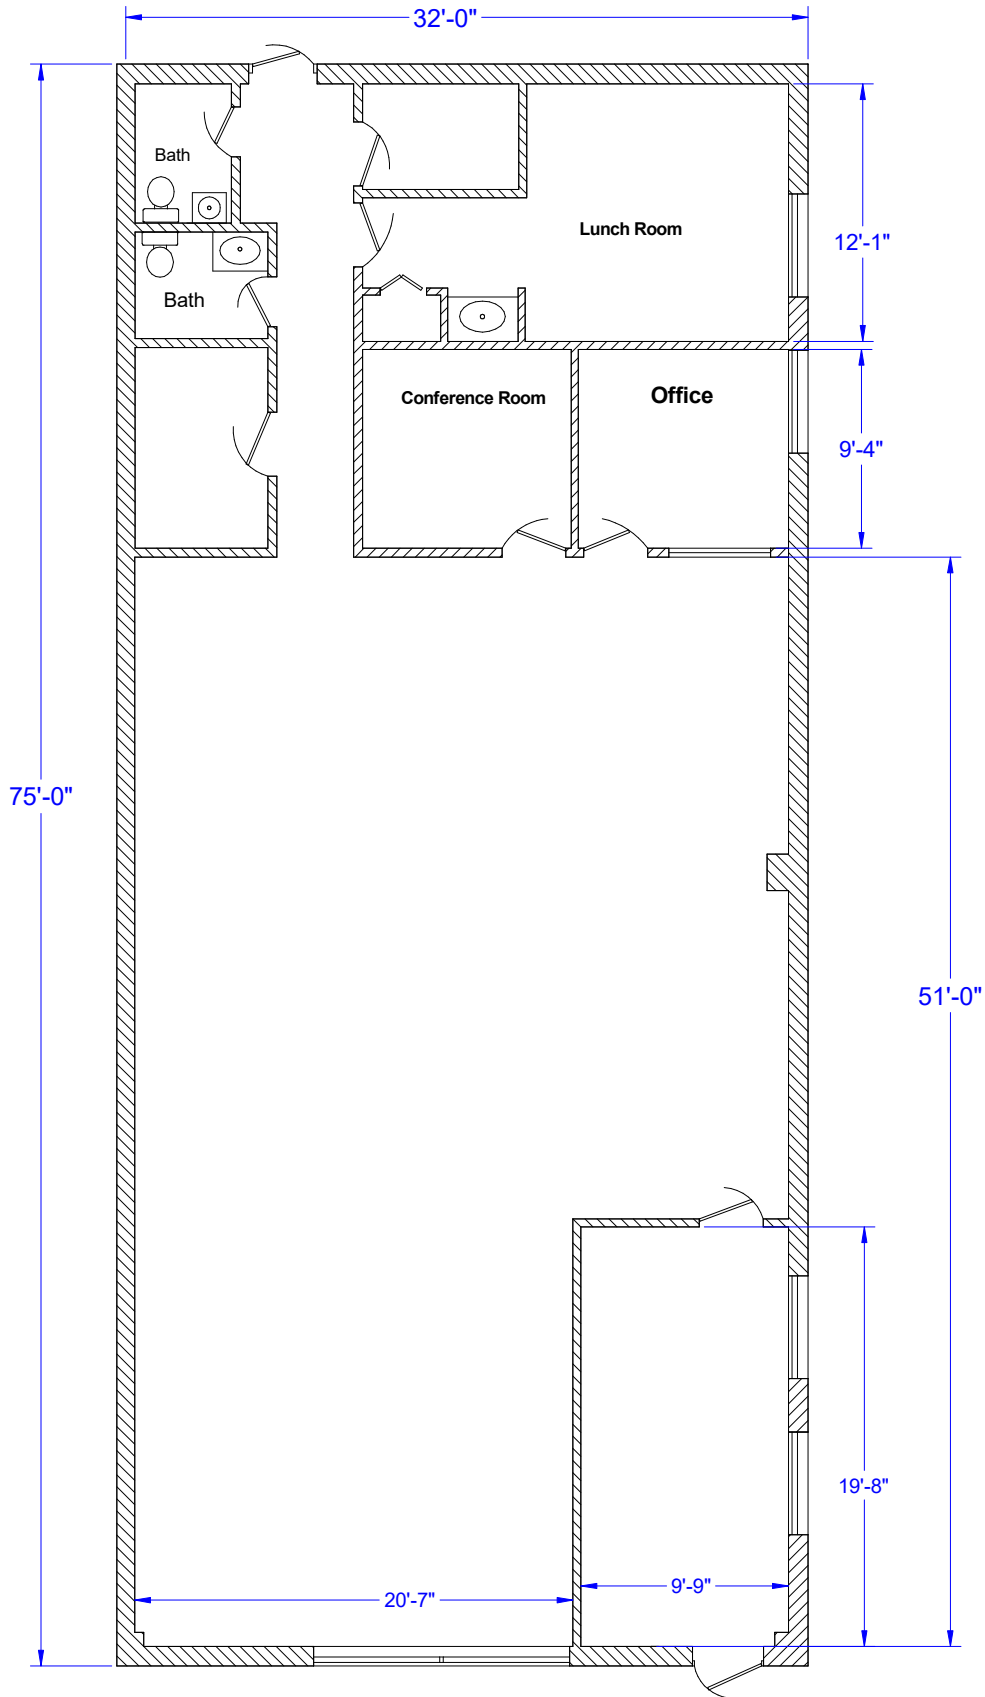

Floor Plan

This drawing and the information contained herein is for general presentation purposes only. The drawing is not intended for use on architectural drawings.

Michael Singer Real Estate	
<small>DRAWN</small> Mark Ferrante 12-05-23	Concordville Shopping Center Store #1
<small>SIZE</small> B	<small>DWG NUMBER</small> A1-01
<small>SCALE</small> 1/4"=1'	<small>REV</small> - <small>SHEET</small> 1 OF 1