


Apartment 8A

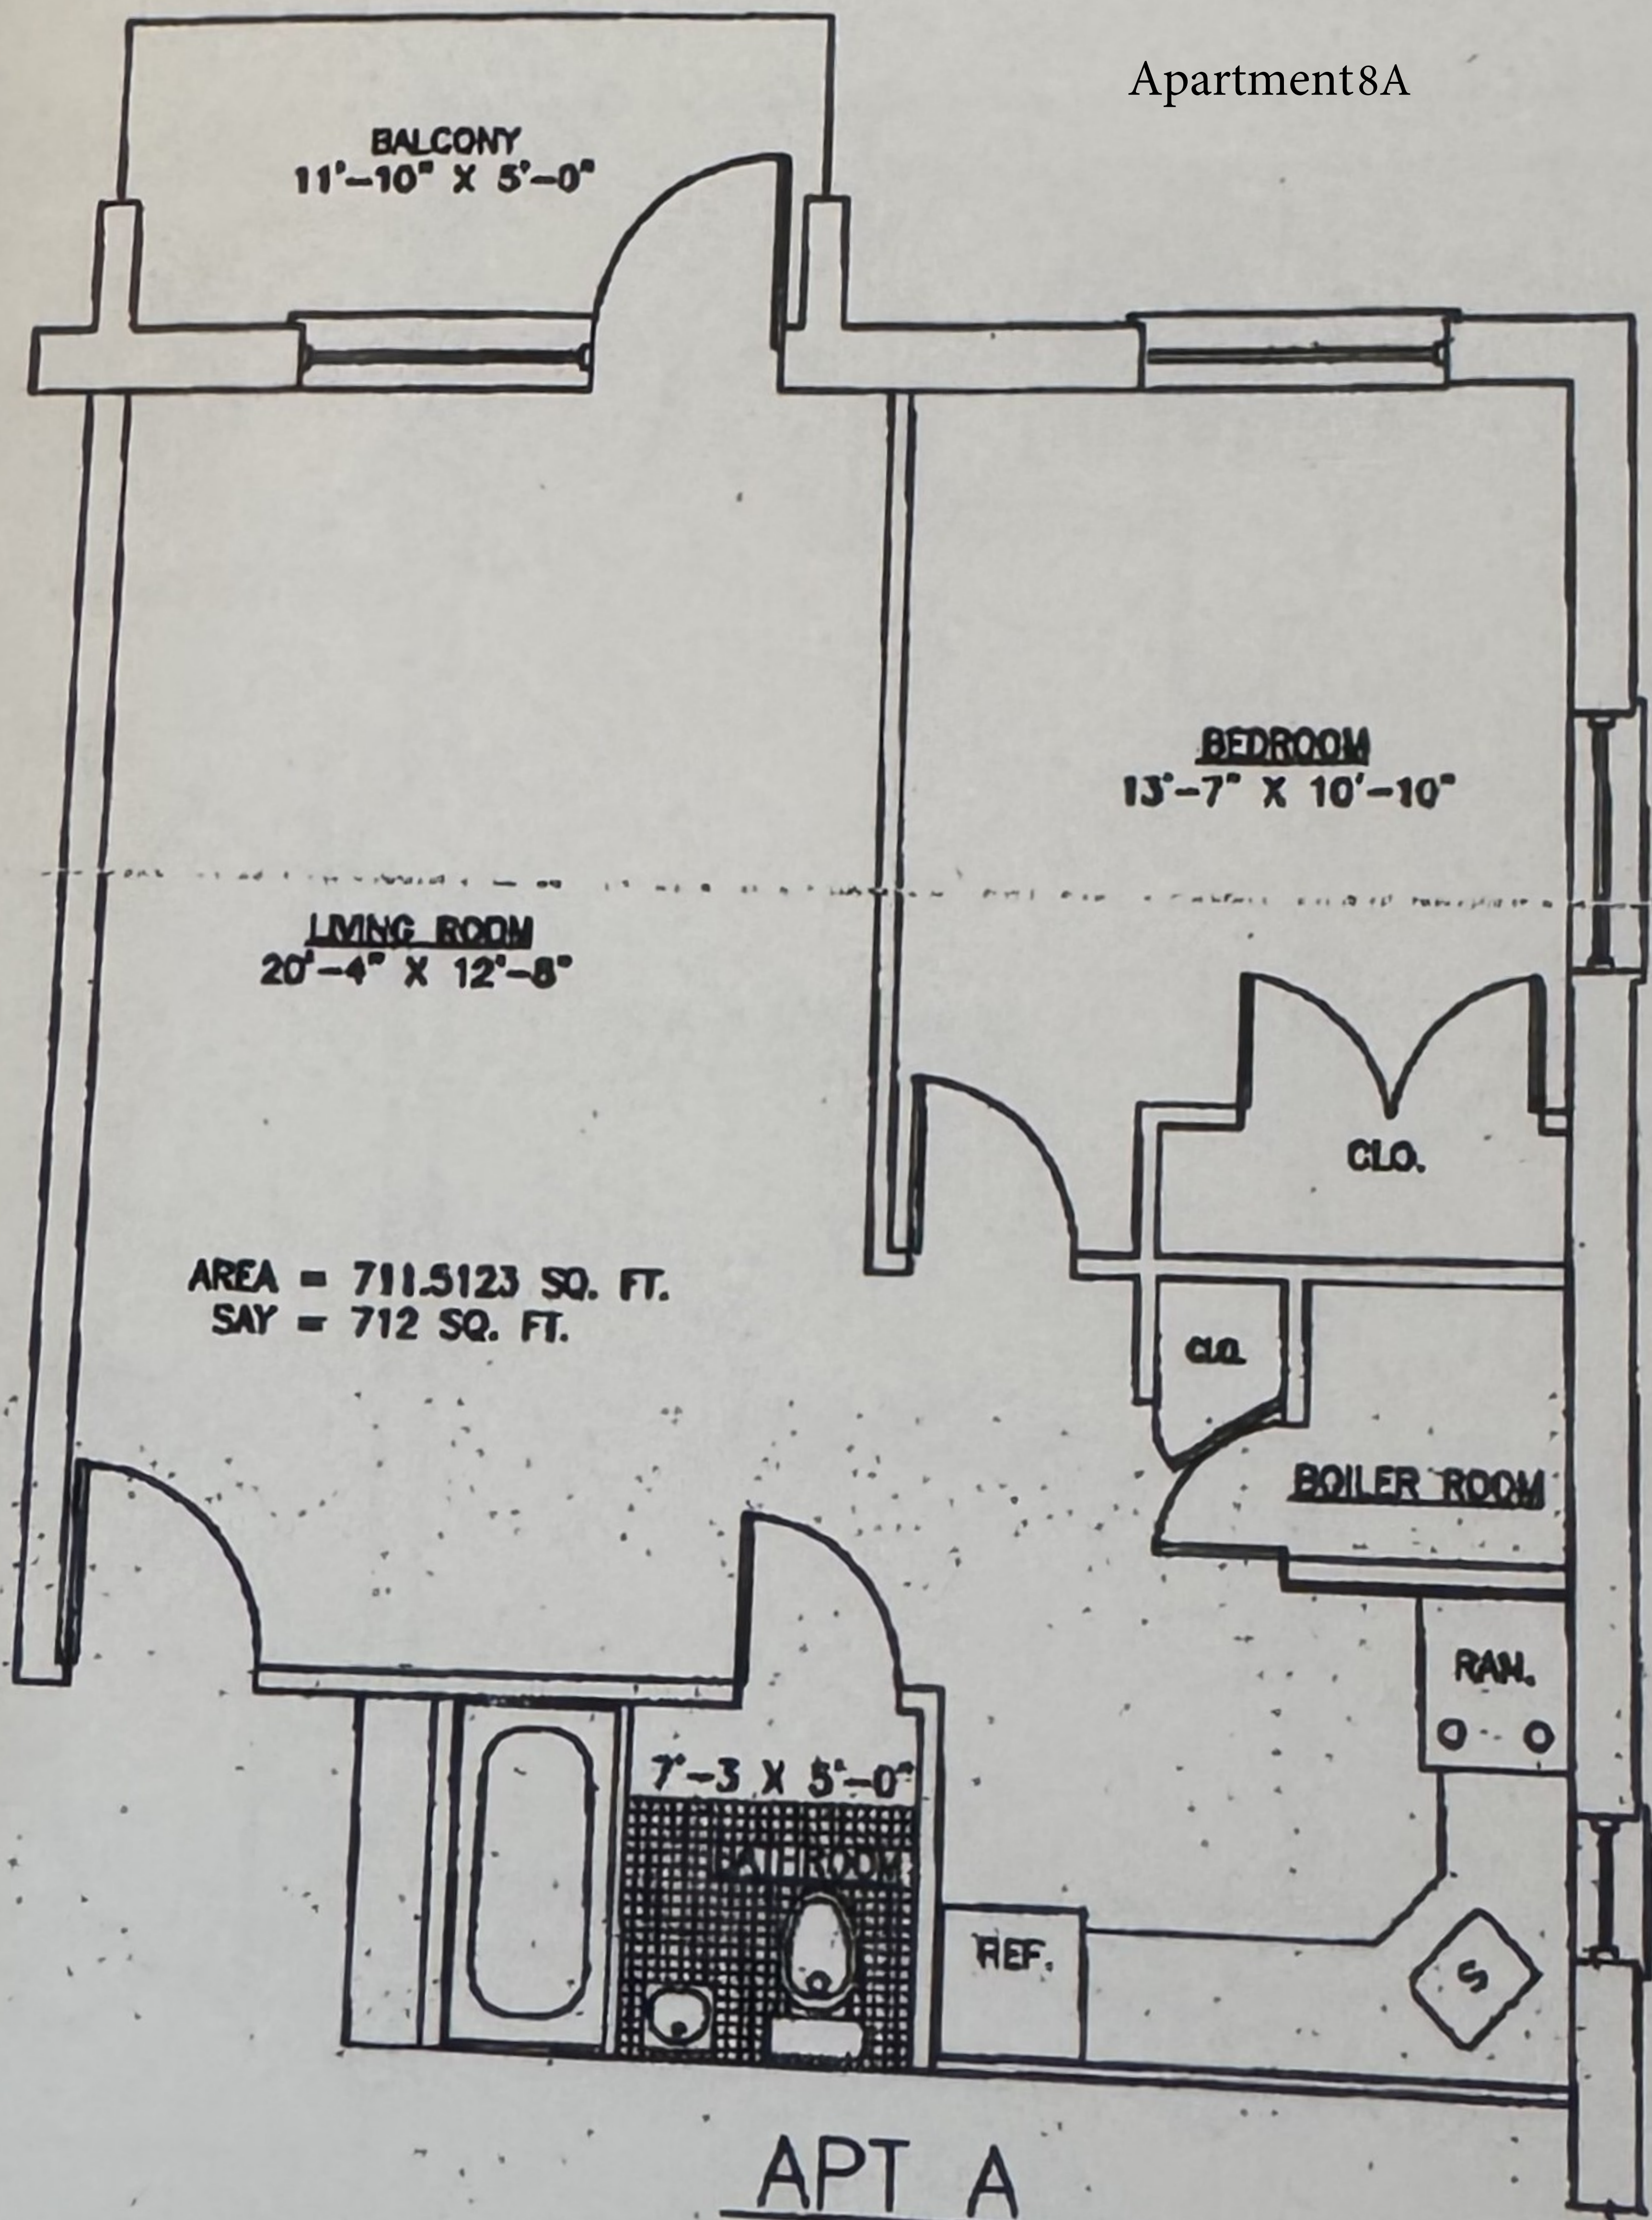

AREA = 711.5123 SQ. FT.
SAY = 712 SQ. FT.

APT A

SCALE : 3/16" = 1'-0"
TYP. FLOOR PLAN 3-B