



Mix-Use Project

550 W Morse Blvd, Winter Park, FL 32789

Project No. Project Number

Developer
Name: Z PROPERTIES
Address: 219 W Comstock Ave, Winter Park, FL 32789
Tel: 407.929.3303
Email: Zane@zpropertiesinc.com

Design:
Name: Z PROPERTIES
Address: 219 W Comstock Ave, Winter Park, FL 32789
Tel: 407.929.3303
Email: Zane@zpropertiesinc.com

Structure:

Name
Address
Address
Tel:
Email

Trusses:

Name
Address
Address
Tel:
Email

Landscape Architect:

Name
Address
Address
Tel:
Email

Civil:

Name
Address
Address
Tel:
Email

Pools: NOT PART OF PERMIT SET

Name
Address
Address
Tel:
Email

Interior Design: NOT PART OF PERMIT SET

Name
Address
Address
Tel:
Email

Rev. Date

ALL DRAWINGS AND WRITTEN MATERIAL APPEARING HEREIN CONSTITUTE THE ORIGINAL AND UNPUBLISHED WORK OF Z PROPERTIES INC. AND MAY NOT BE DUPLICATED, USED, OR DISCLOSED WITHOUT THE EXPRESS WRITTEN CONSENT OF Z PROPERTIES INC.


Date 9/ 2025

Scale 1" = 20'-0"

Site plan

A101

Sheet No.

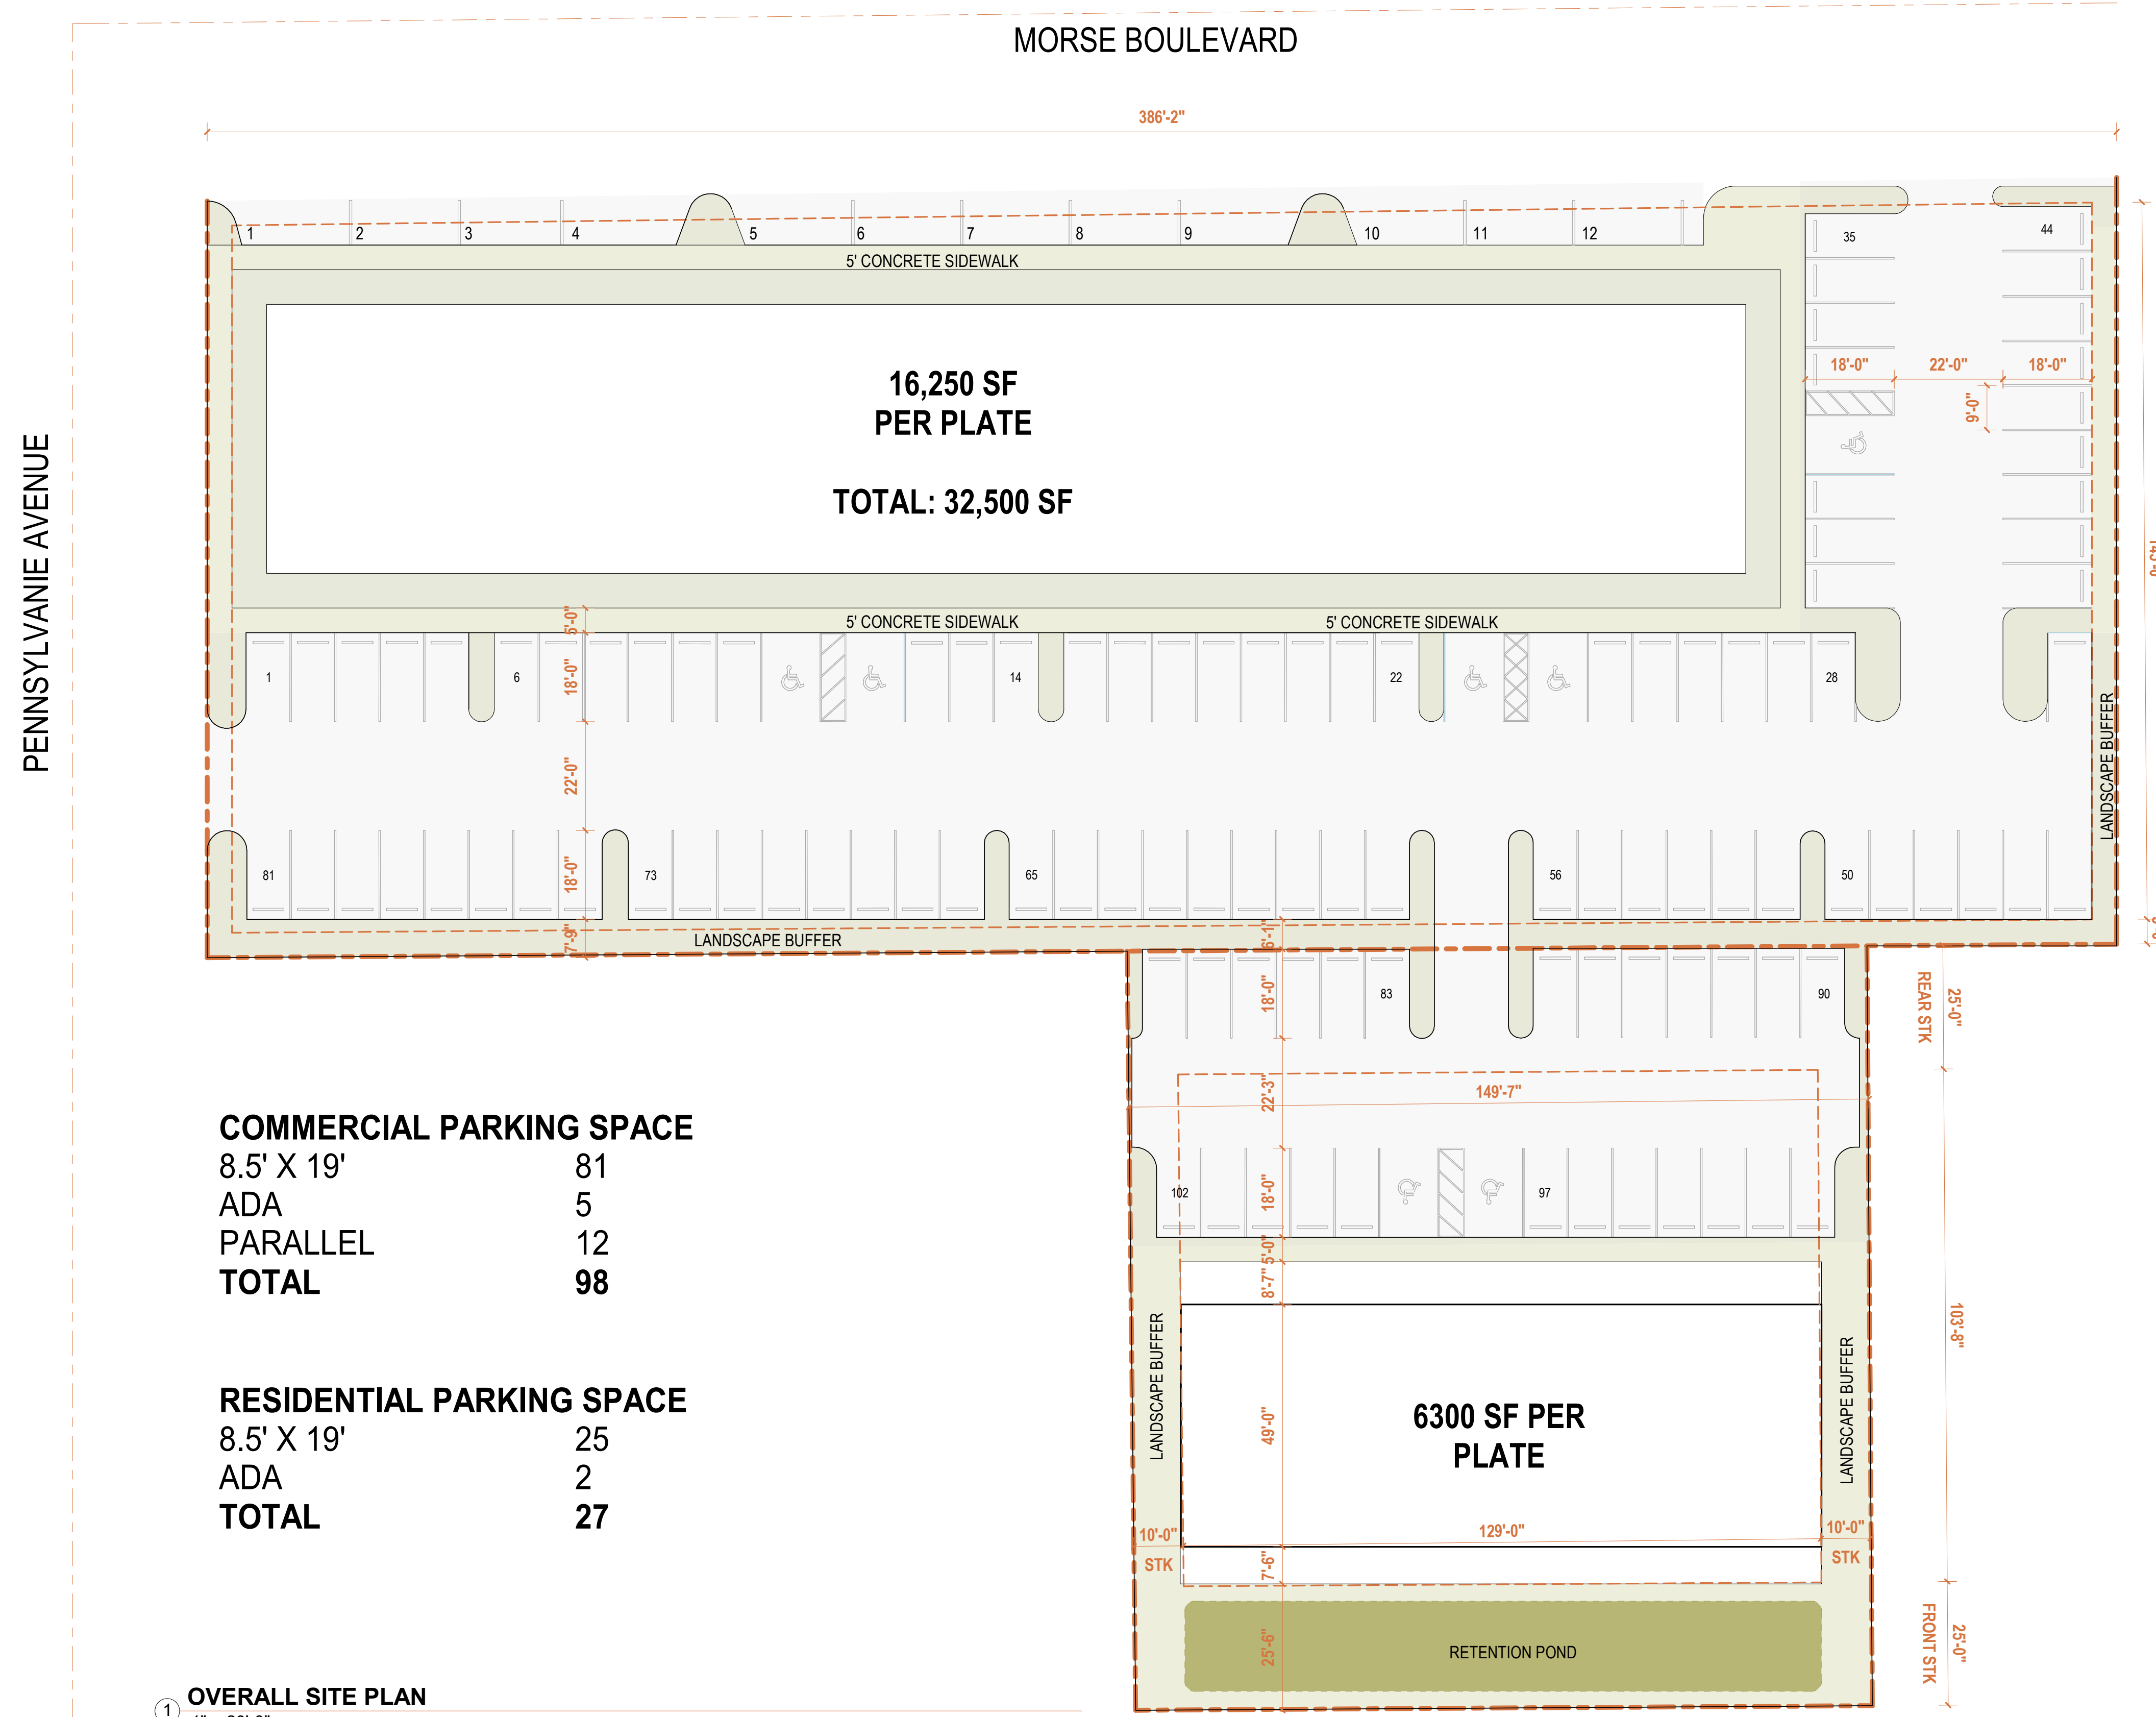

COMMERCIAL PARKING SPACE

8.5' X 19'	81
ADA	5
PARALLEL	12
TOTAL	98

RESIDENTIAL PARKING SPACE

8.5' X 19'	25
ADA	2
TOTAL	27

1 OVERALL SITE PLAN
1" = 20'-0"