


drawing number	of	corn no.	date
		03/05/14	

s. joseph termotto
architects and planners
560 sylvan avenue
englewood cliffs, new jersey 07632

The Executive Center
560 Sylvan Avenue
Englewood Cliffs, New Jersey

revisions

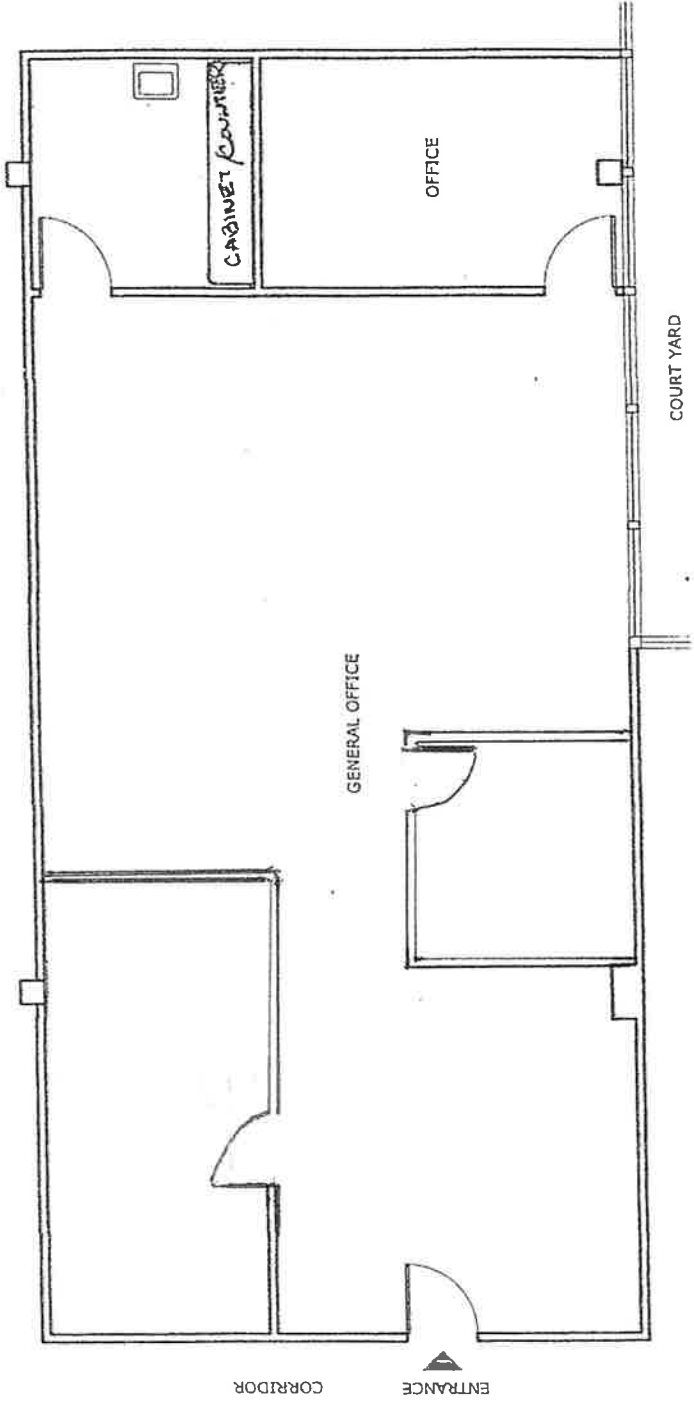


1,736 S.F.



PARTIAL 2nd FLOOR PLAN



KEY PLAN
2nd FLOOR PLAN

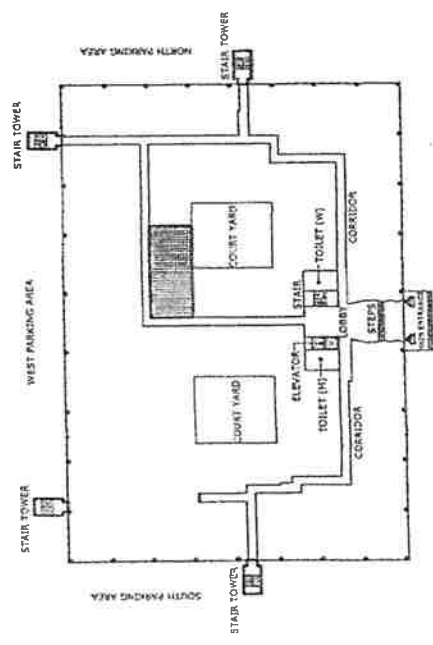

SYLVAN AVENUE