


EXHIBIT A

PLEASANT HILL AVENUE NORTH

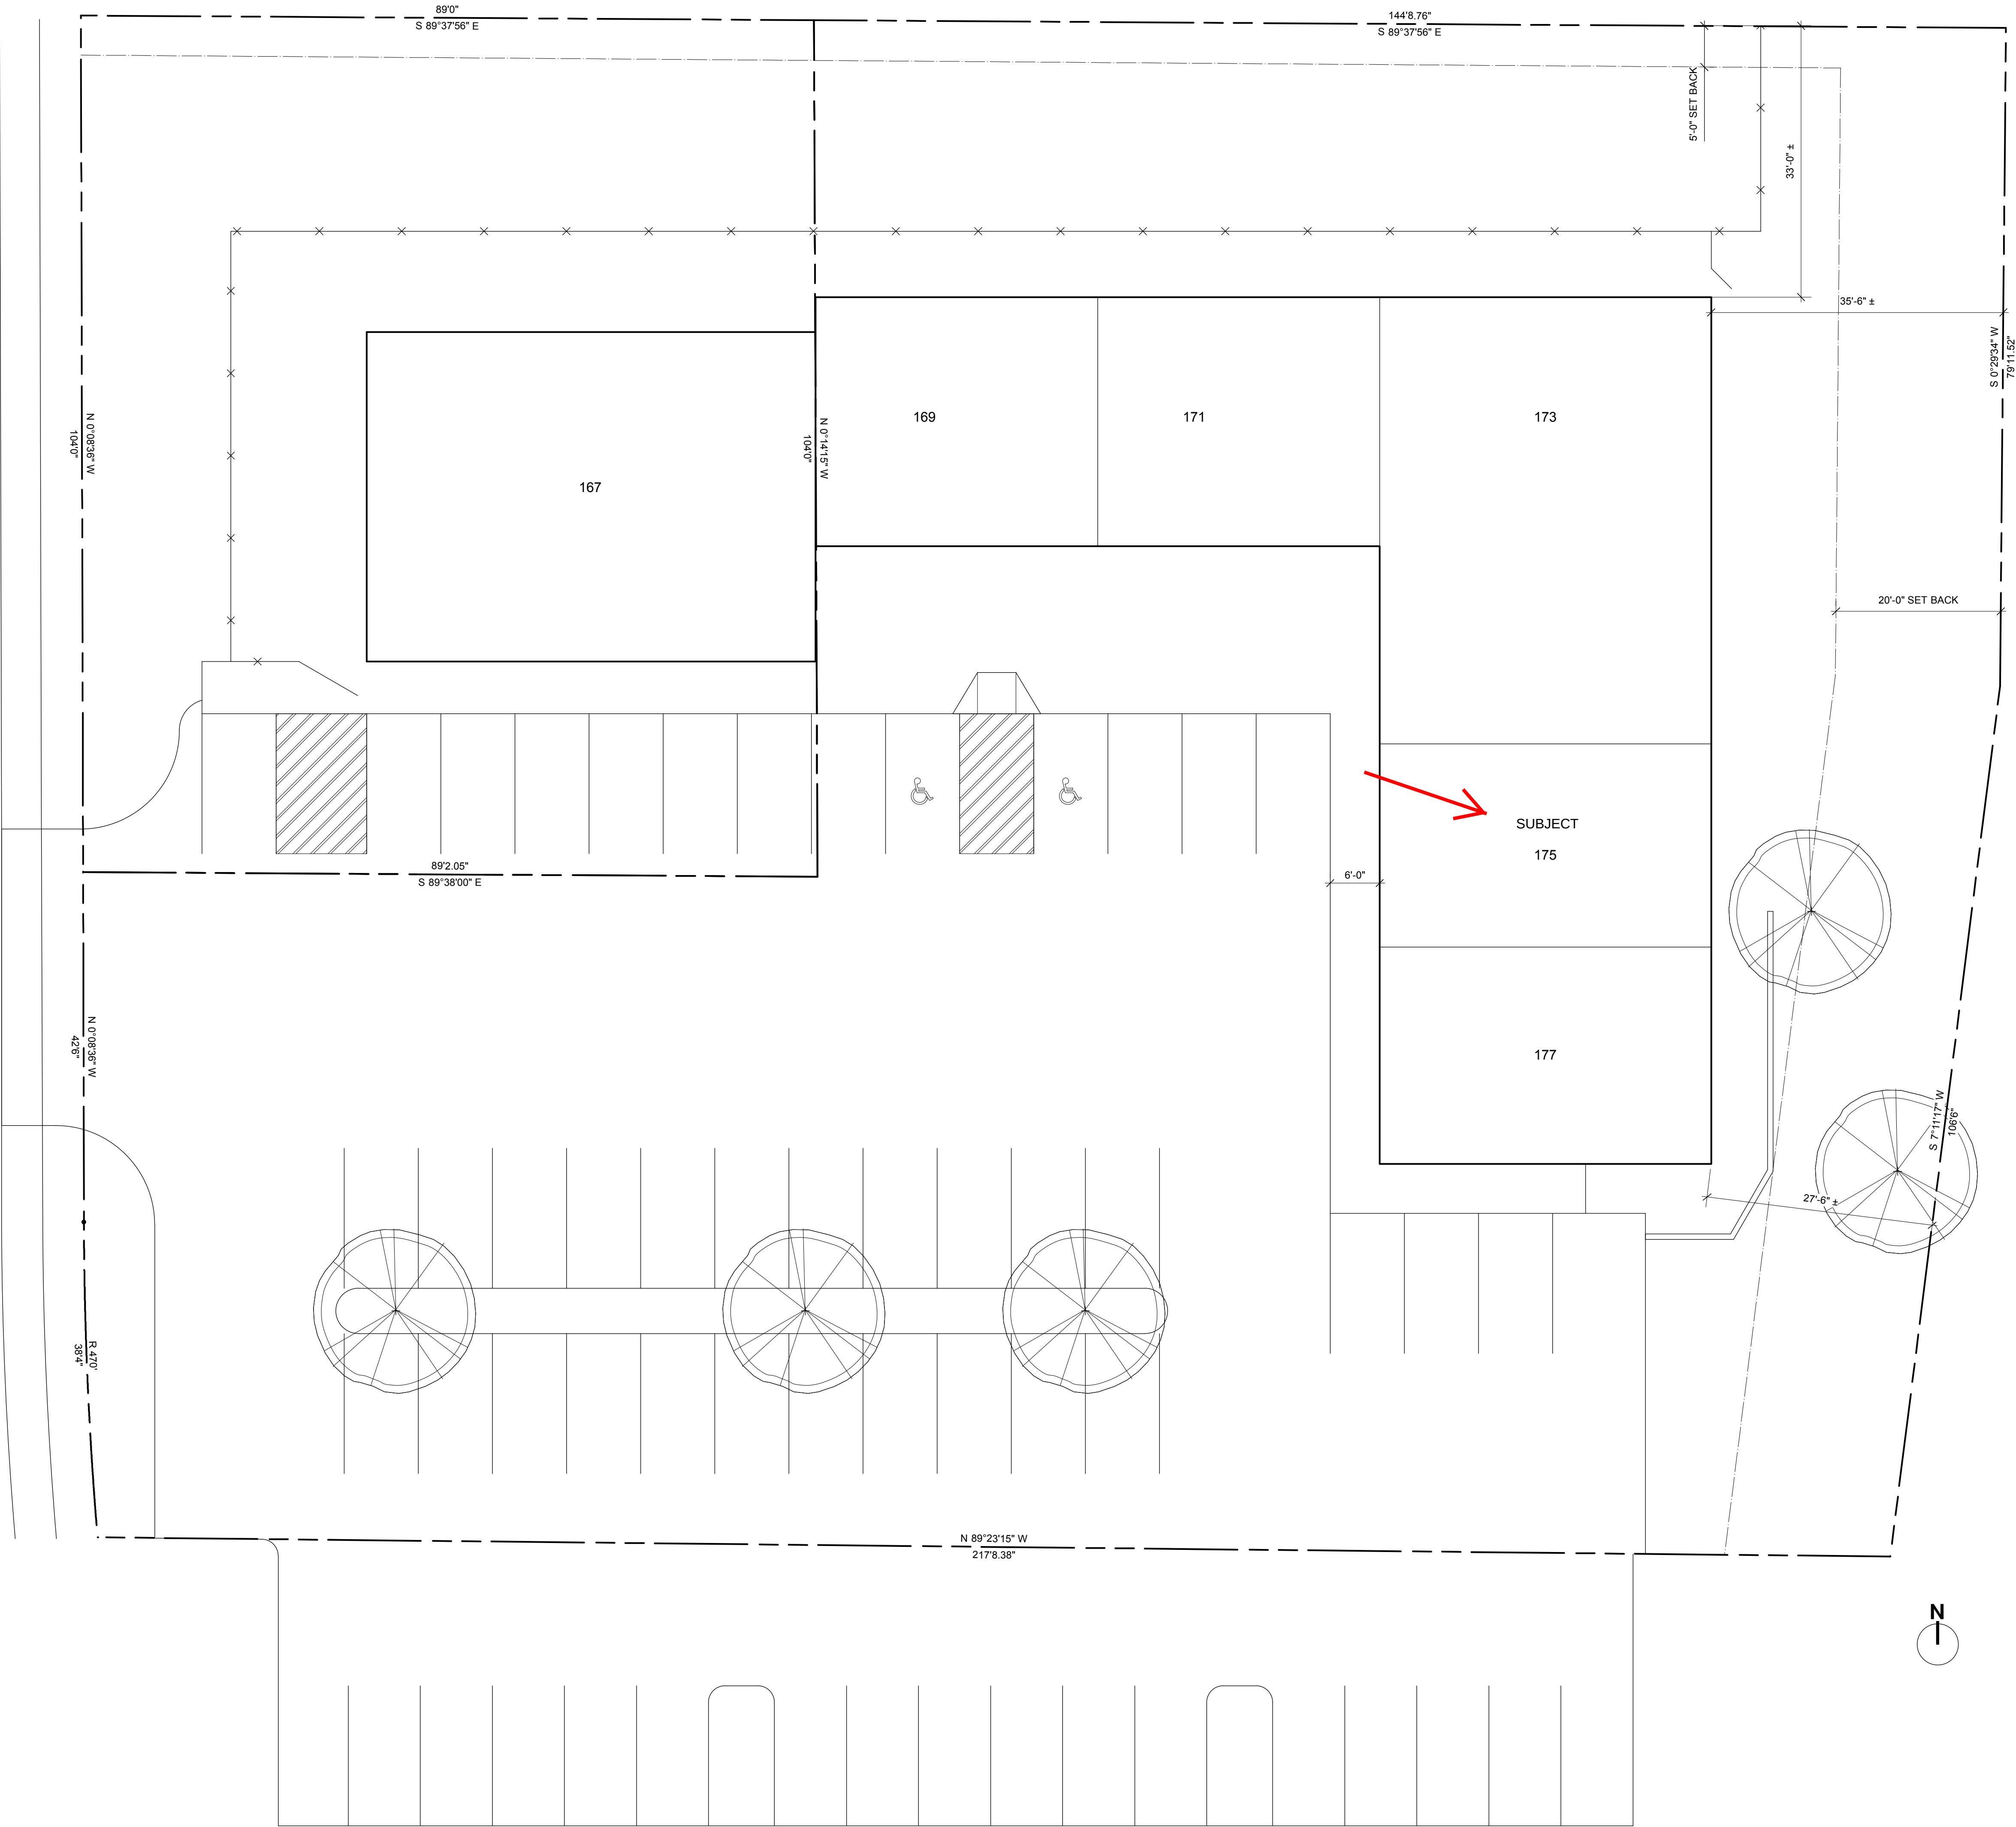



**DWELLING
RESOURCES**

853 FOOTHILL DRIVE
WINDSOR, CA 95492
(707) 686-0137

Drawn By
Will Jones

Sam and Joyce Ghanaim
167-177 Pleasant Hill Avenue North, Sebastopol

SITE PLAN

Revisions:

Issue Date:
3/11/14

Scale:
1" = 10'-0"

Sheet

A1

of 1