

REVISIONS:


DATE	DESCRIPTION
1.	
2.	
3.	
4.	
5.	
6.	

VAN RENSSELAER SQUARE

NORTH GREENBUSH, NEW YORK

KEY PLAN

DWG NAME: LEASE SITE PLAN
 DATE: 05/18/21
 SCALE: NTS
 DRAWN BY: RKR
 FILE NAME: S-1

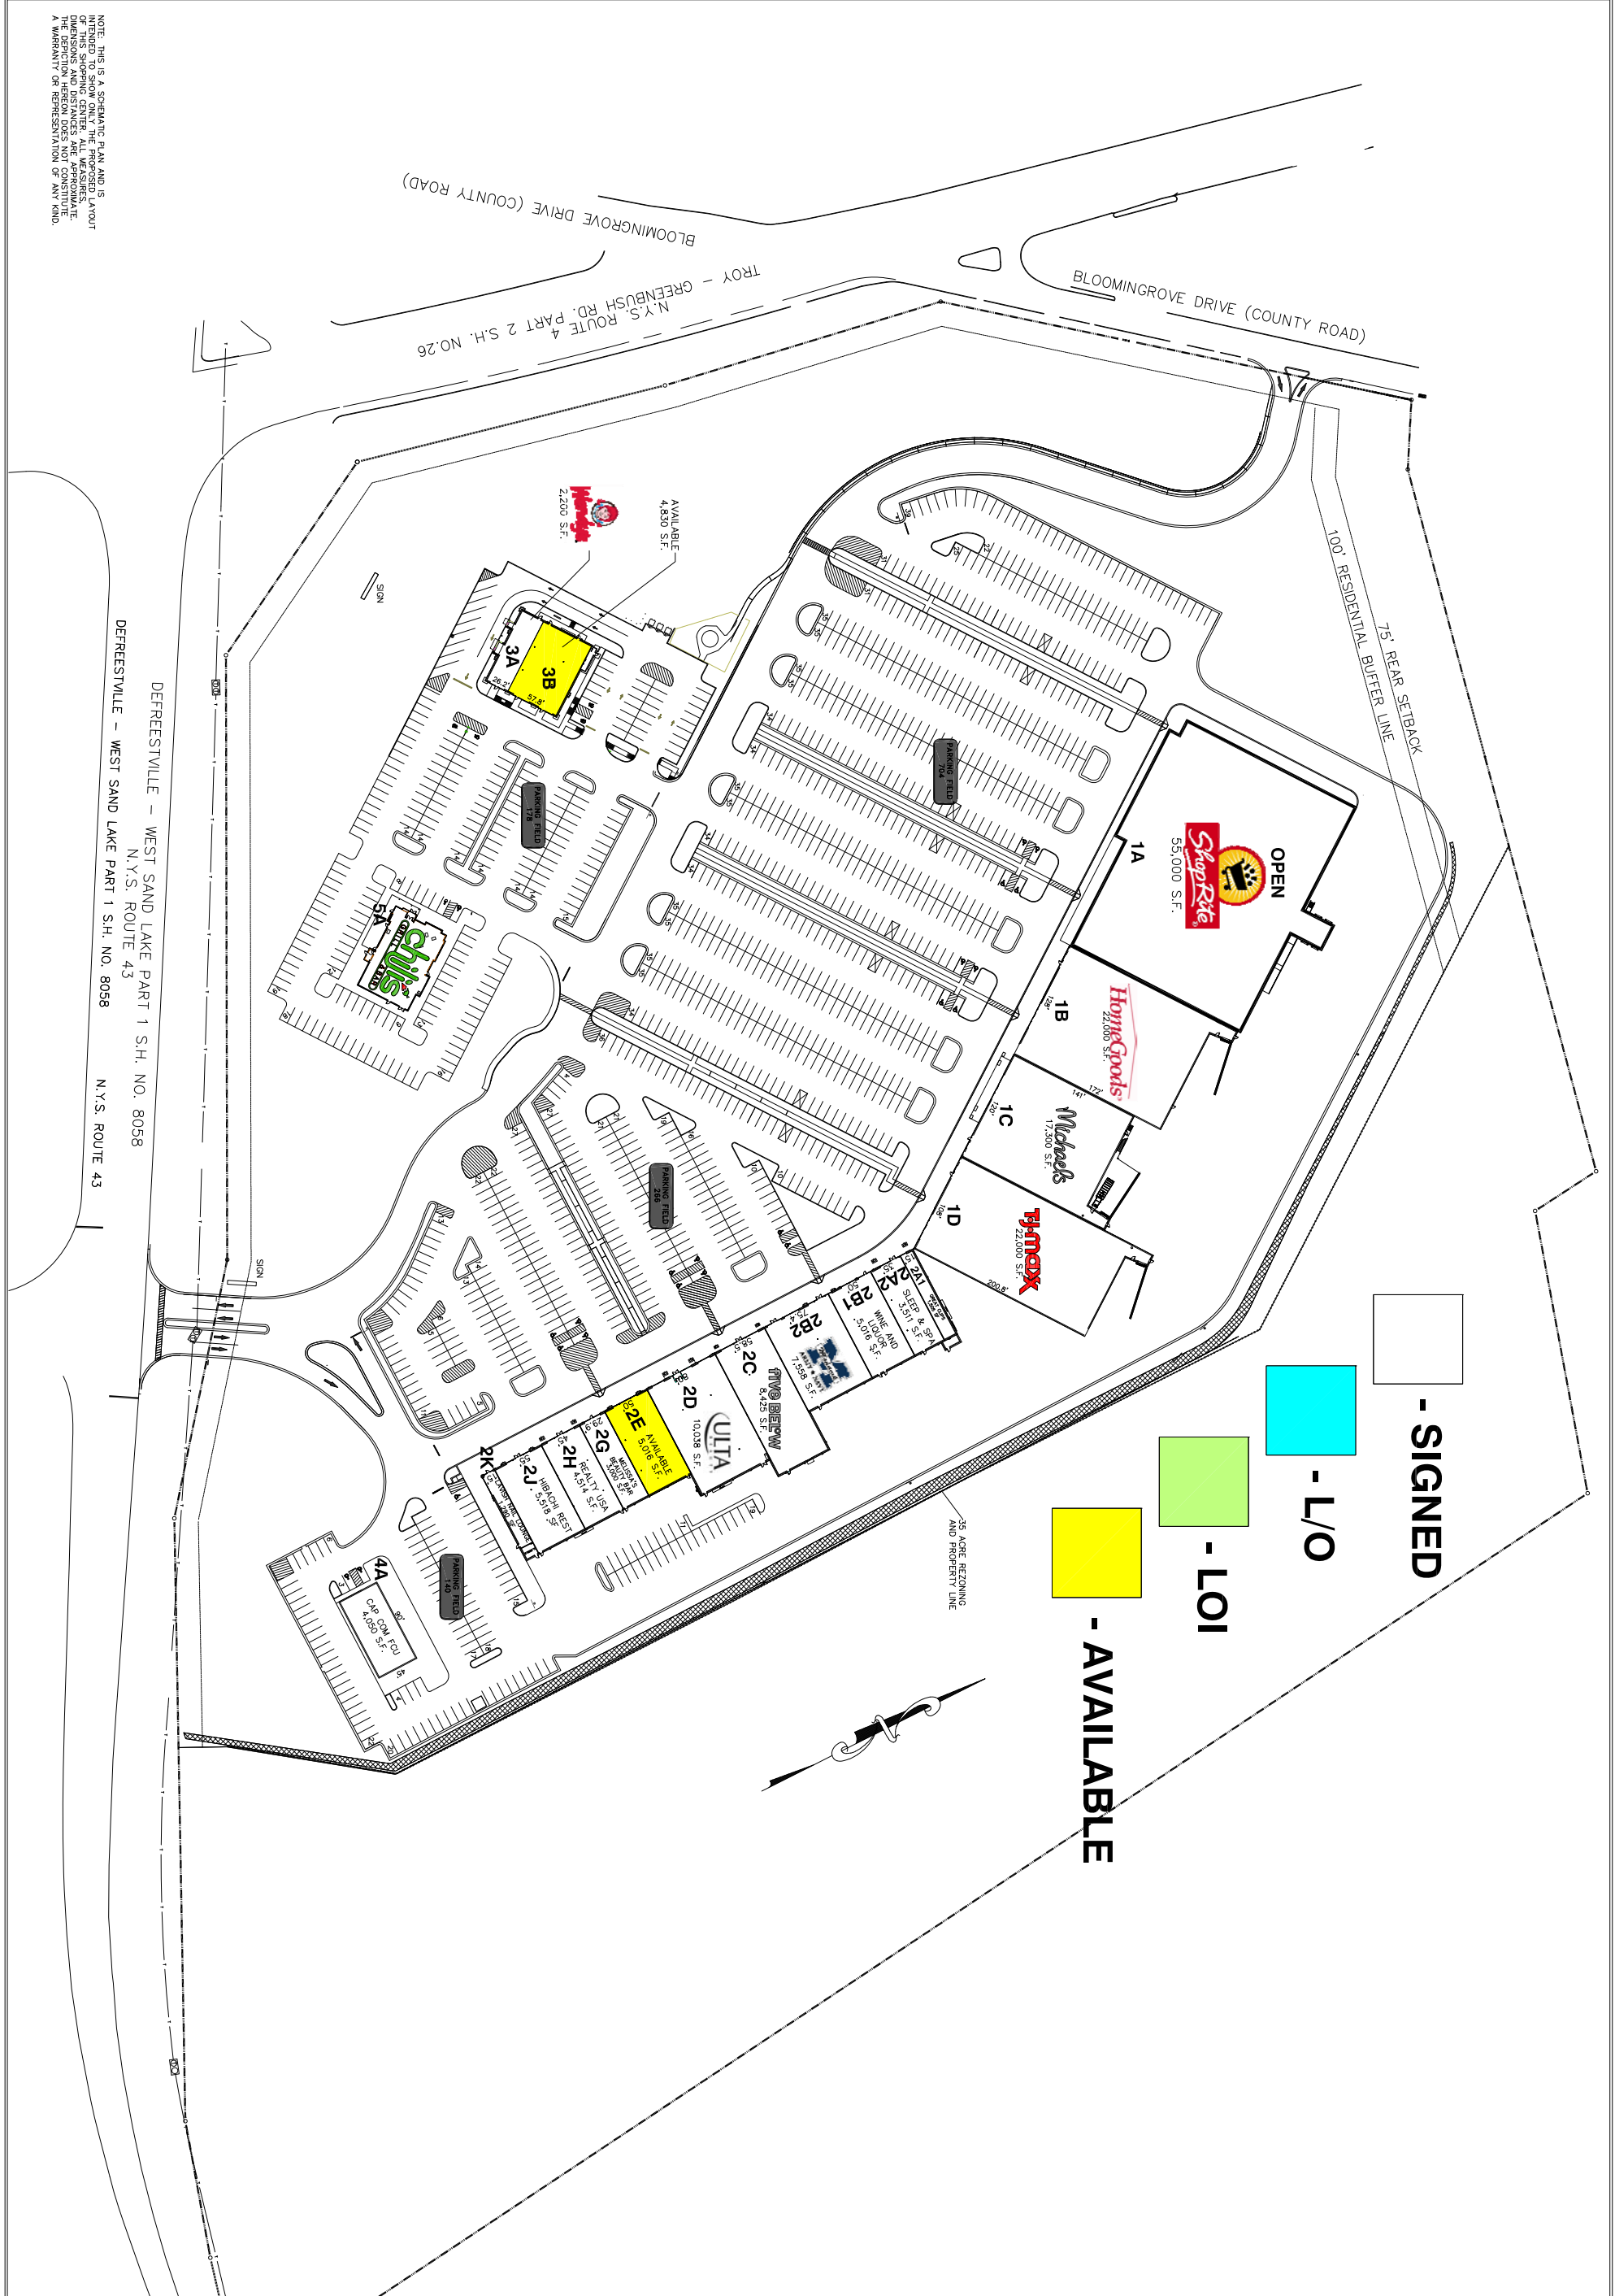

NOTE: THIS IS A SCHEMATIC PLAN AND IS INTENDED TO SHOW ONLY THE PROPOSED LAYOUT OF THIS SHOPPING CENTER. ALL MEASURES, DIMENSIONS, AND LOCATIONS ARE APPROXIMATE. THE DEPICTION HEREON DOES NOT CONSTITUTE A WARRANTY OR REPRESENTATION OF ANY KIND.

DEPRESTVILLE - WEST SAND LAKE PART 1 S.H. NO. 8058
 N.Y.S. ROUTE 43
 DEPRESTVILLE - WEST SAND LAKE PART 1 S.H. NO. 8058
 N.Y.S. ROUTE 43

